



## PROPOSED ELEVATIONS 1 : 100

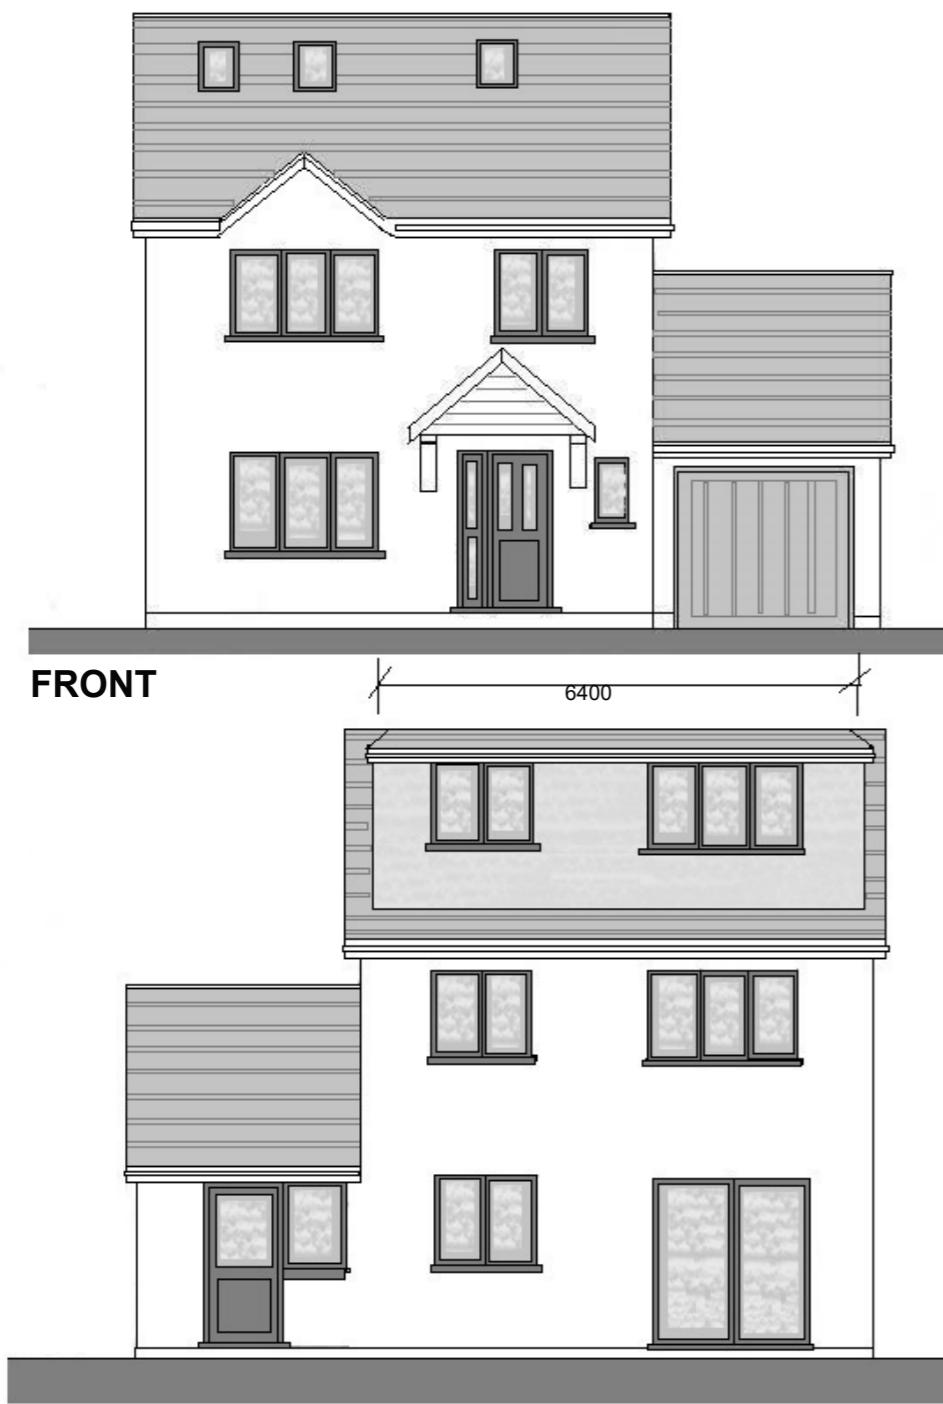

**REAR**

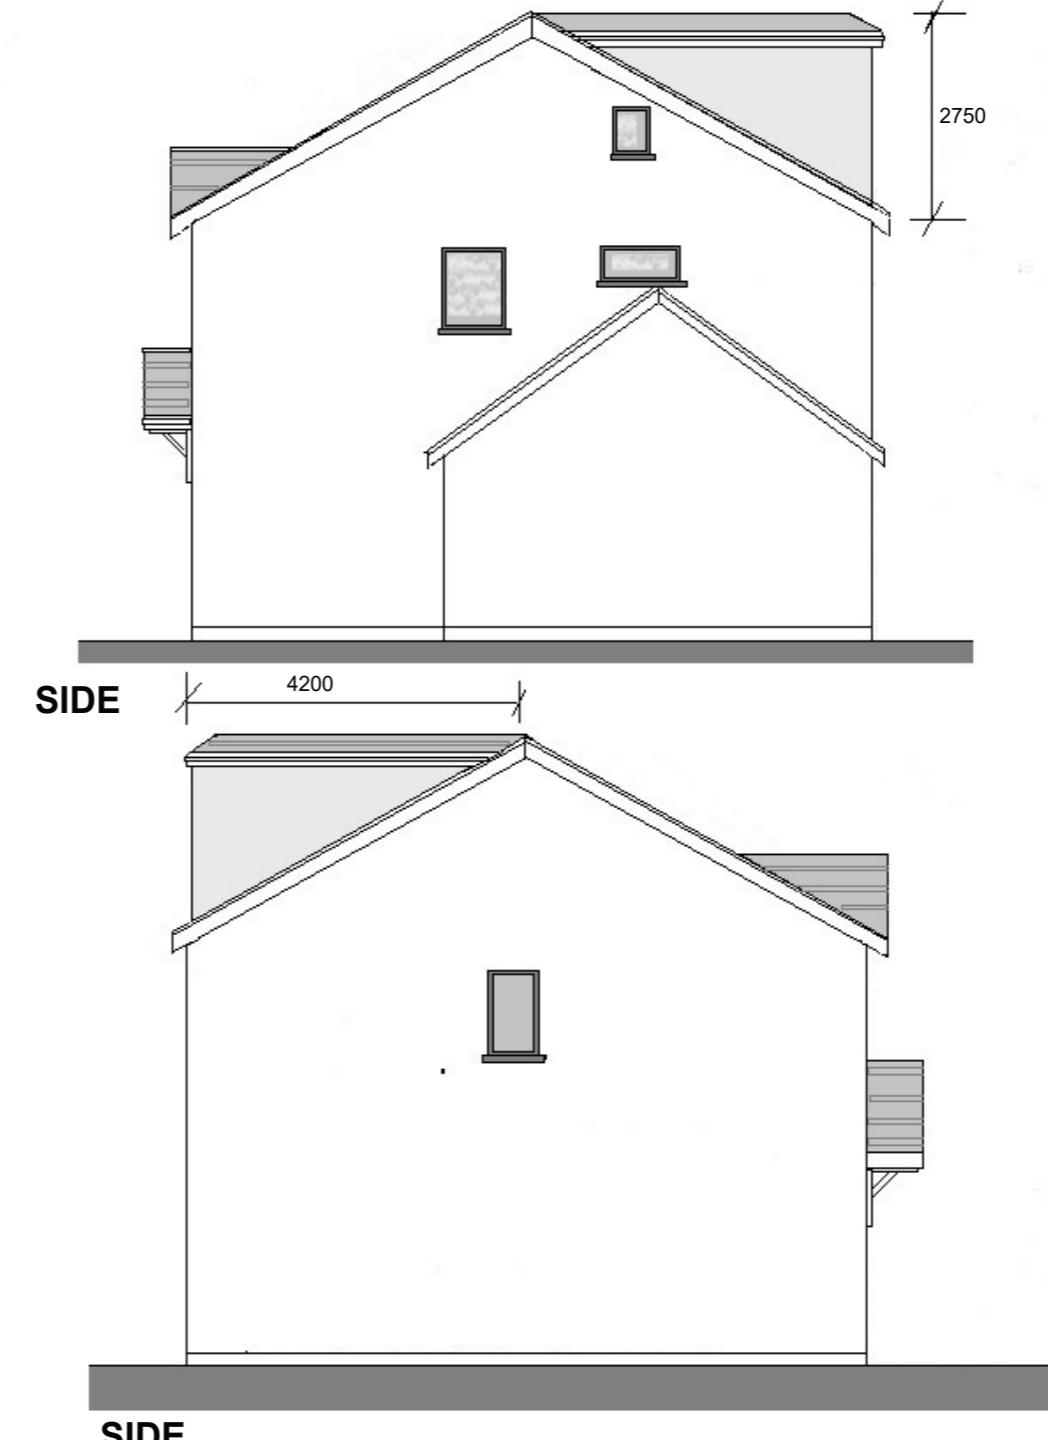

**SIDE**

• Should Any Conflict Between Details And Measurements On This Drawing Or On Other Drawings, Then Surrey Building Services Should Be Informed Prior To Construction On Site  
 • Until Full Approval Of Both Planning And Building Regulations (And Any Other Approval Applicable) Has Been Granted From The Relevant Authorities, It Should Be Understood That All Drawings Are Preliminary And Are Not For Construction. Should Work Commence Prior To Such Approvals Being Granted It Is Entirely At His Or Her Own Risk  
 • Copyright All Drawings Remain The Copyright Of Surrey Building Services And May Not Be Copied, Altered Or Reproduced In Anyway Without Written Authority.



1 : 100 @ A3



1 : 50 @ A3

**SBS**

Surrey Building Services  
Architectural & Building Consultants

James Templeman : 07793433353 Email : [surreybuildingservices@gmail.com](mailto:surreybuildingservices@gmail.com)

Client No. 11381 No. 05 Revision BR

Client Name : Mrs Howe

Address  
12 Heather Close  
Finchampstead  
Berks  
RG40 4 PX

Proposal  
PROPOSED LOFT CONVERSION WITH  
REAR DORMER

Scale 1:100 1:50  
Paper Size A3