

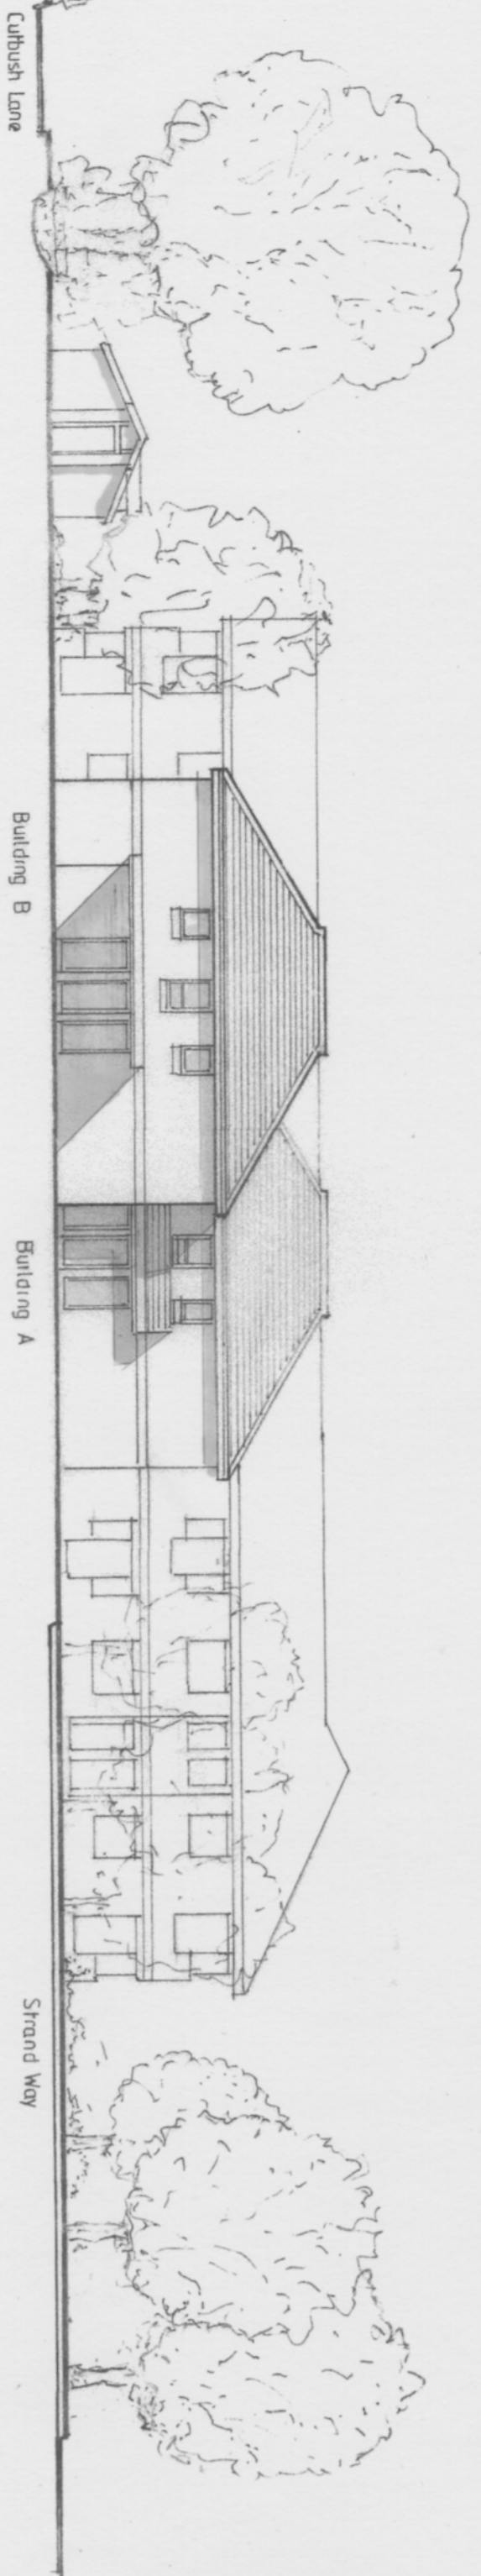


West Elevation / Site Cross Section

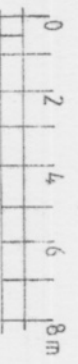

North Elevation (Strand Way)

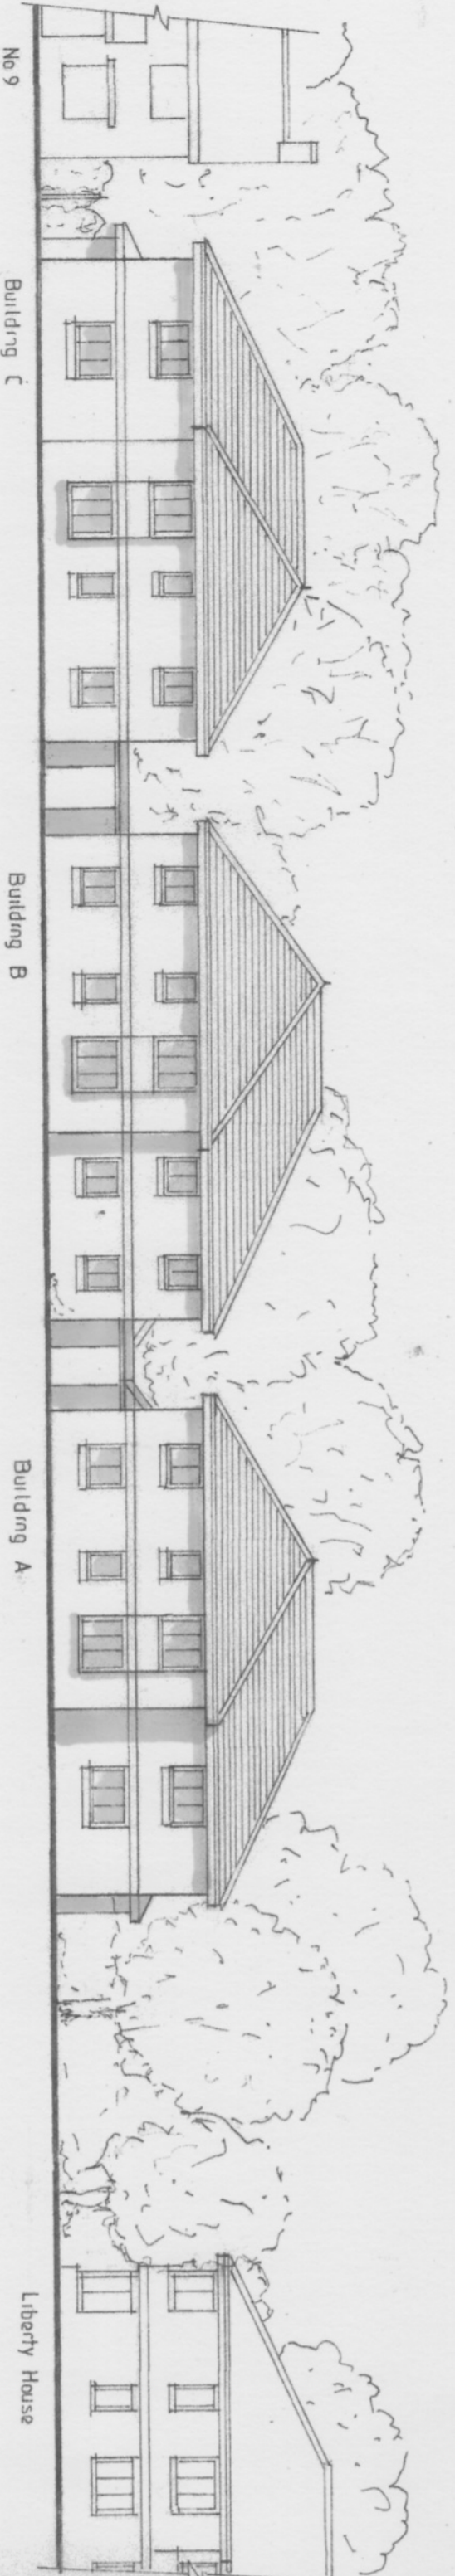

Phase Two, Liberty House,
Strand Way, Lower Earley RG6 4EA.
for Reading Almshouse Charity

Elevations

1:200

Sept 2020

"A" July 21 UPDATE DRAWING
Matt Andrews
Architect
24 Northcourt Avenue
Reading RG2 7HA
Berkshire

LHD 13A