




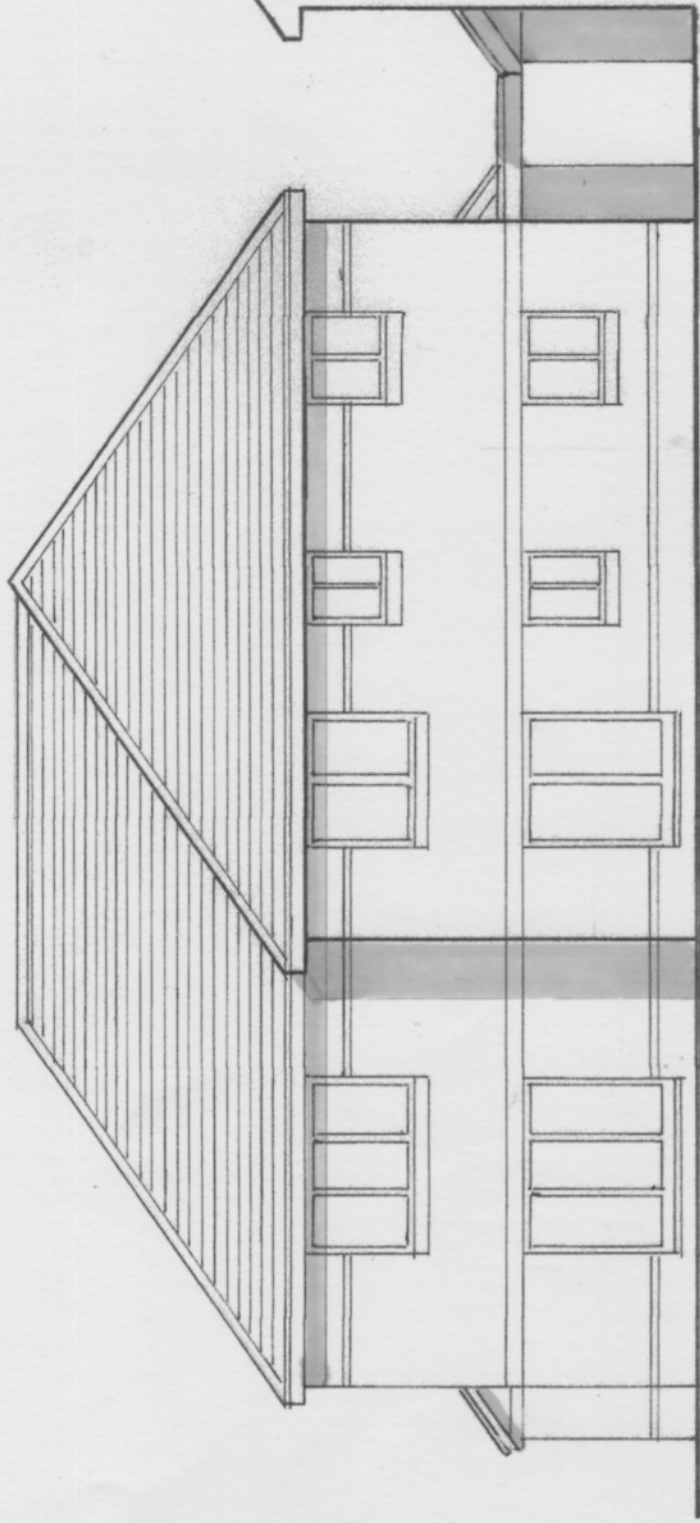


South

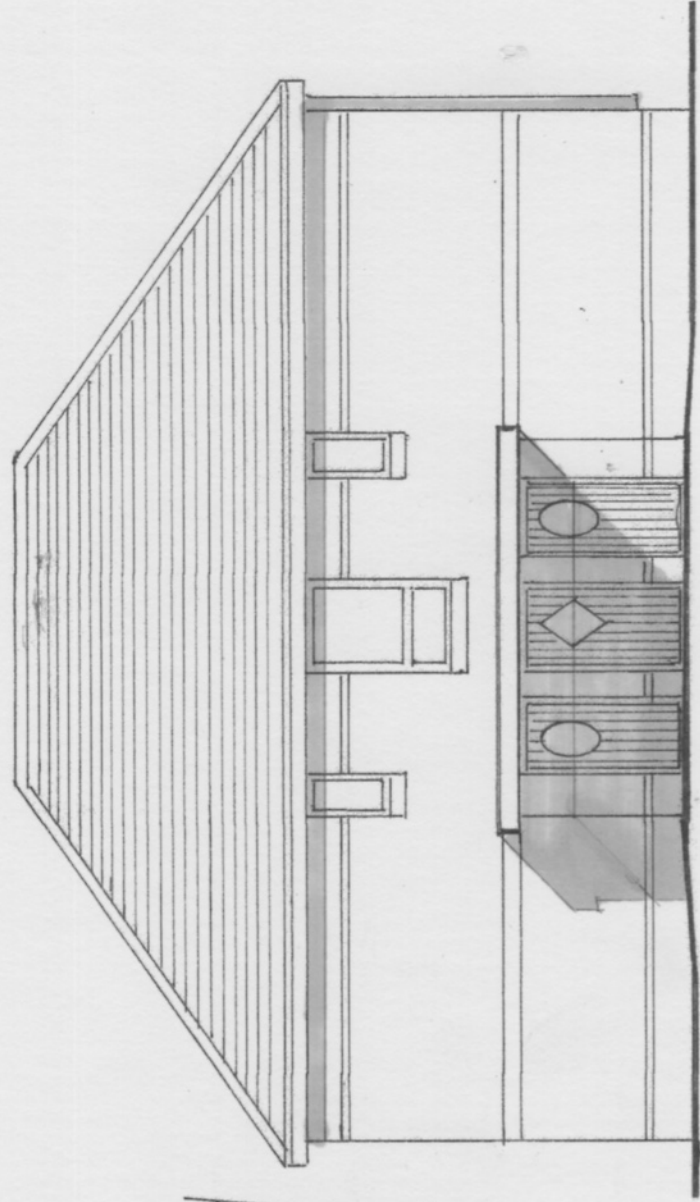


East

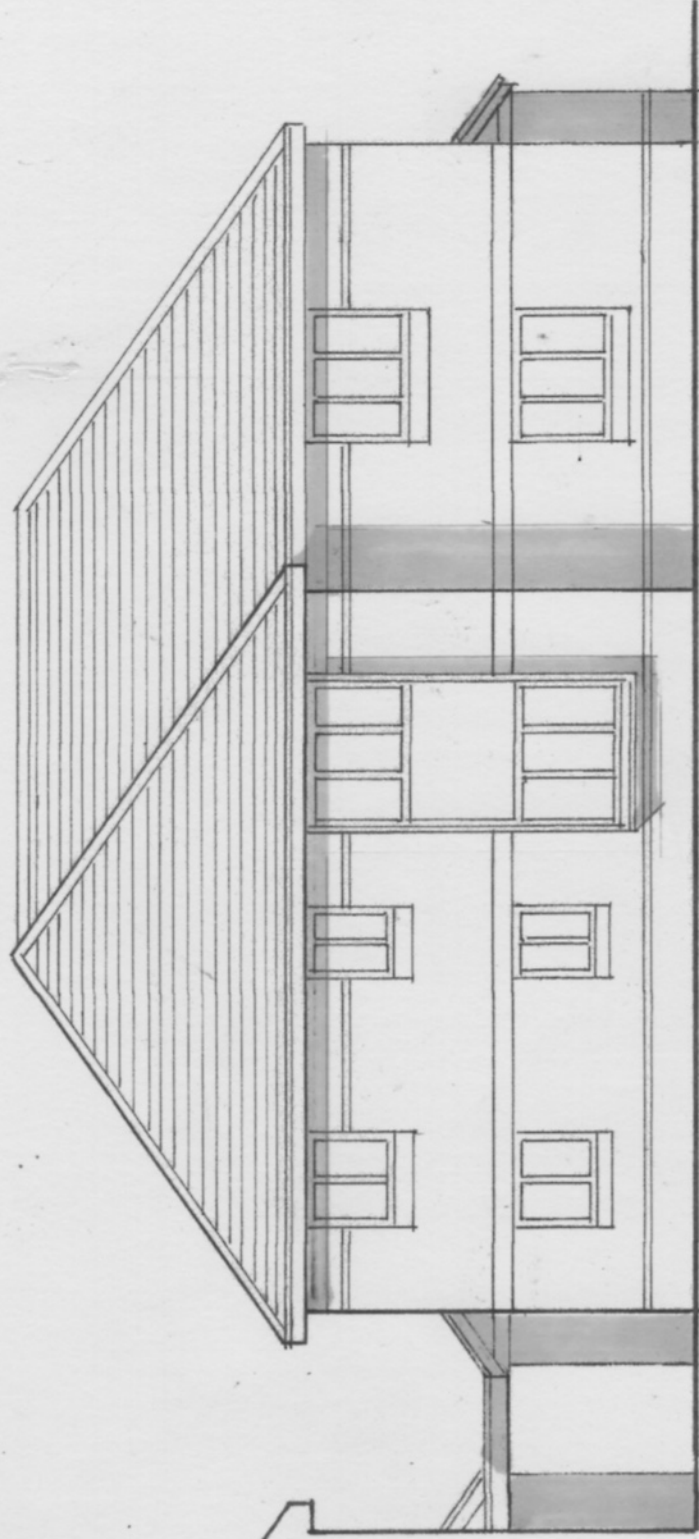

North

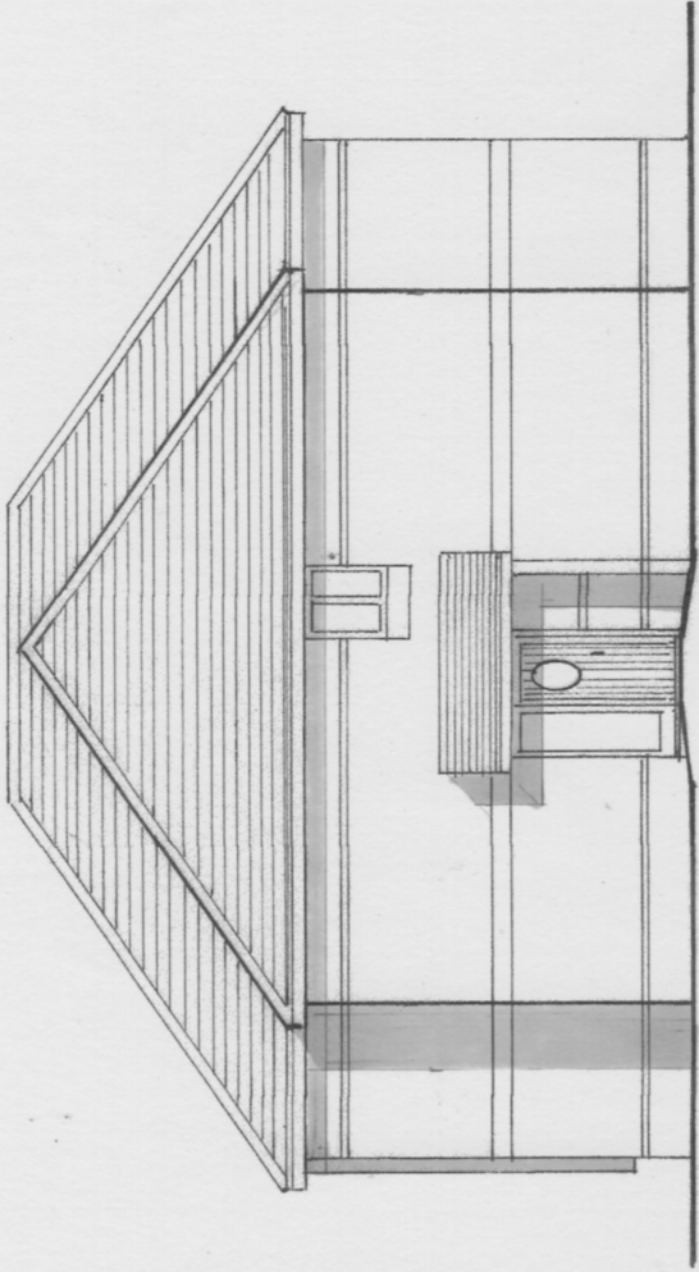

West

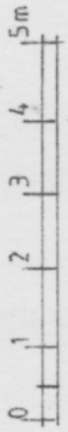

Phase Two, Liberty House
Strand Way, Lower Earley RG6 4EA
for Reading Almshouse Charity

Building A
Elevations

1:100
July 2021

Matt Andrews
Architect
24 Northcourt Avenue
Reading RG2 7HA
Berkshire

LHD 18