




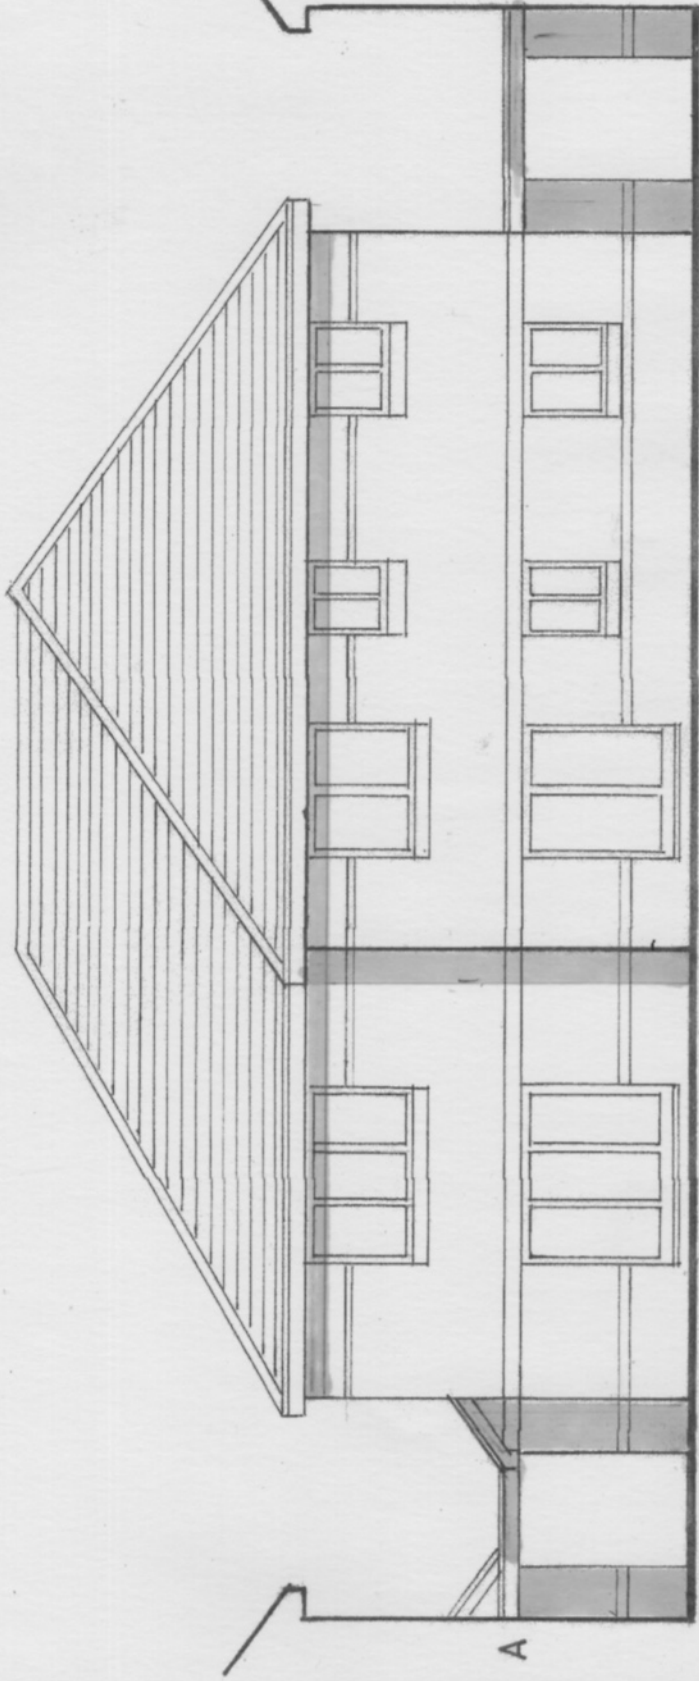


South Elevation

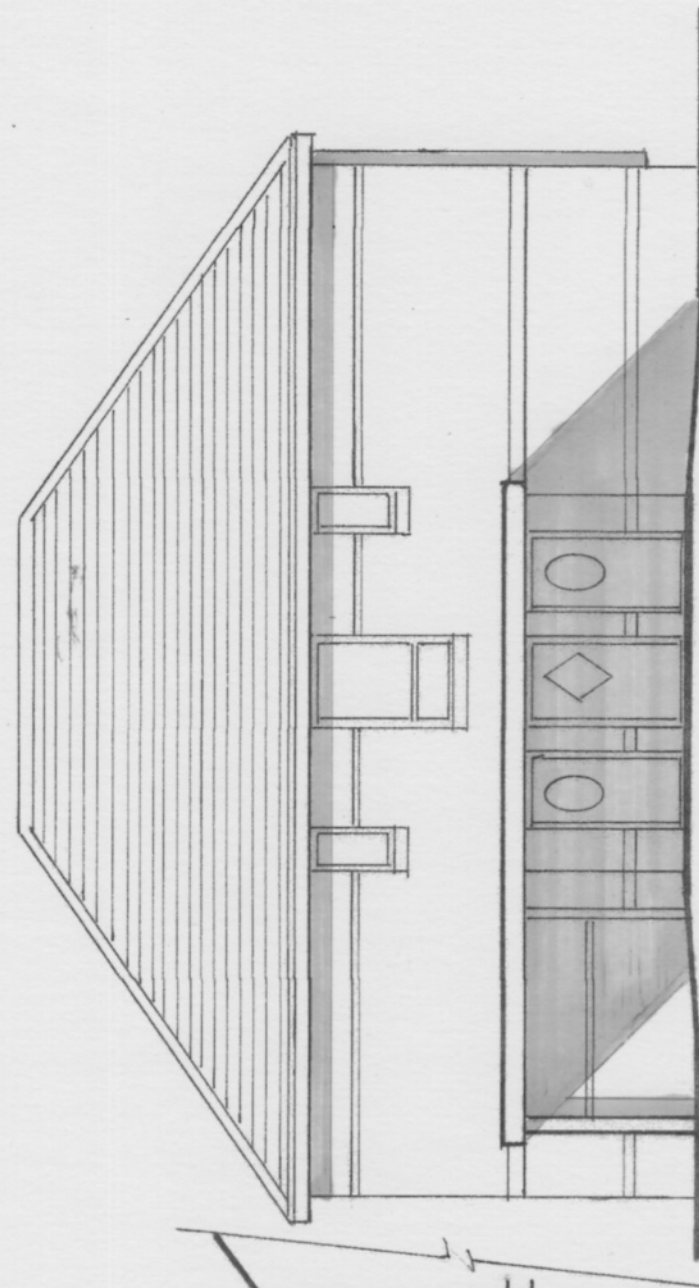


East Elevation

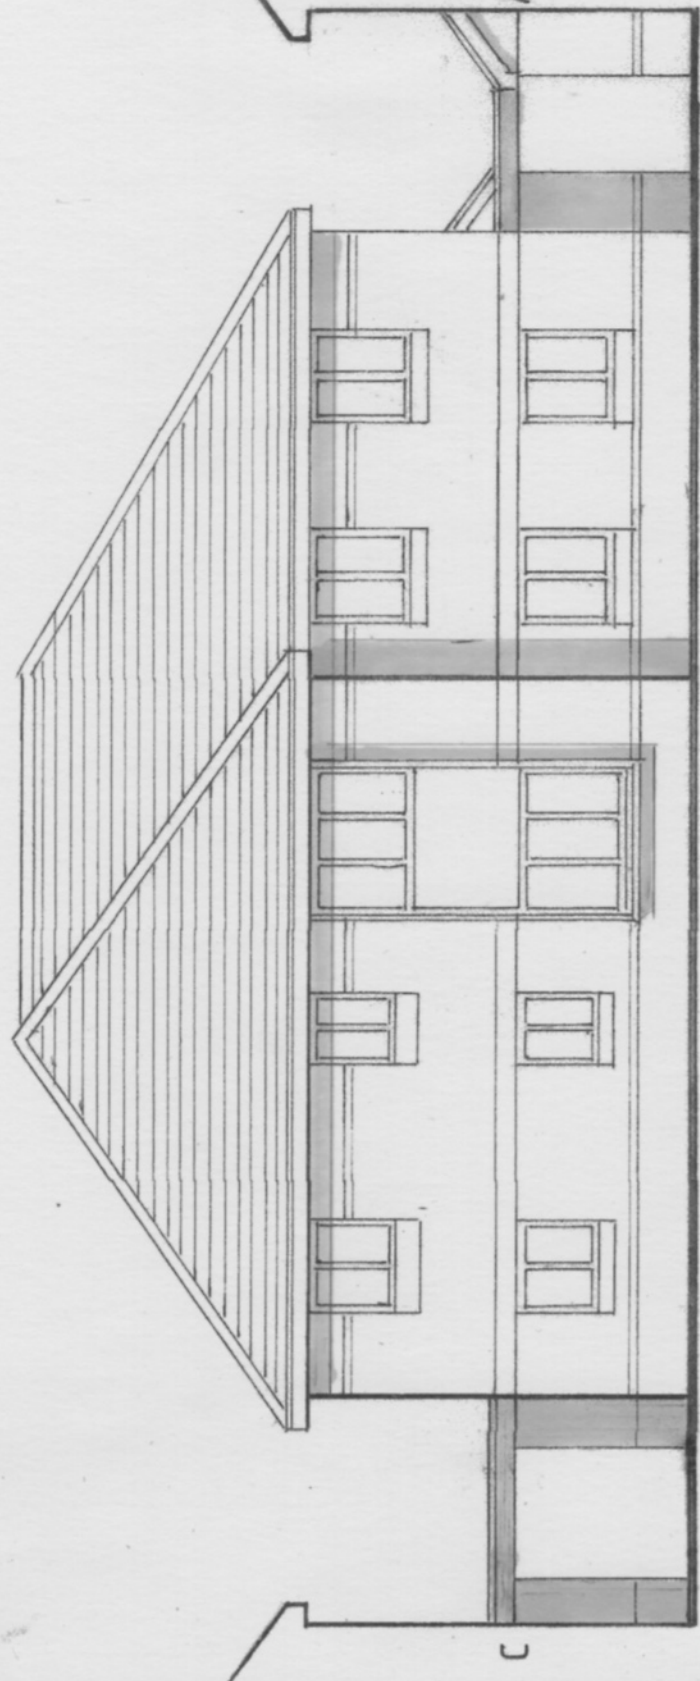

North Elevation

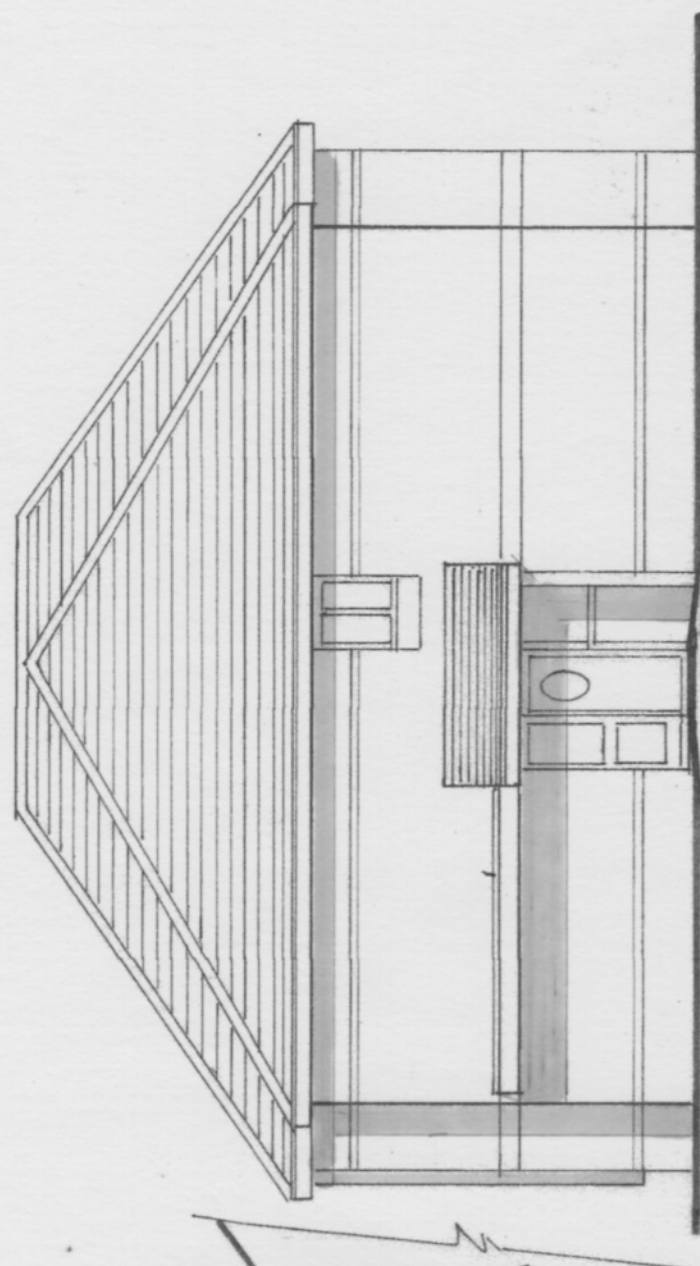

West Elevation

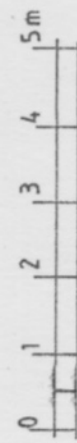

Phase Two, Liberty House,
Strand Way, Lower Earley RG6 4EA
for Reading Almshouse Charity

Building B
Elevations

1:100

July 2021

Matt Andrews
Architect
24 Northcourt Avenue
Reading RG2 7HA
Berkshire

LHD 20