




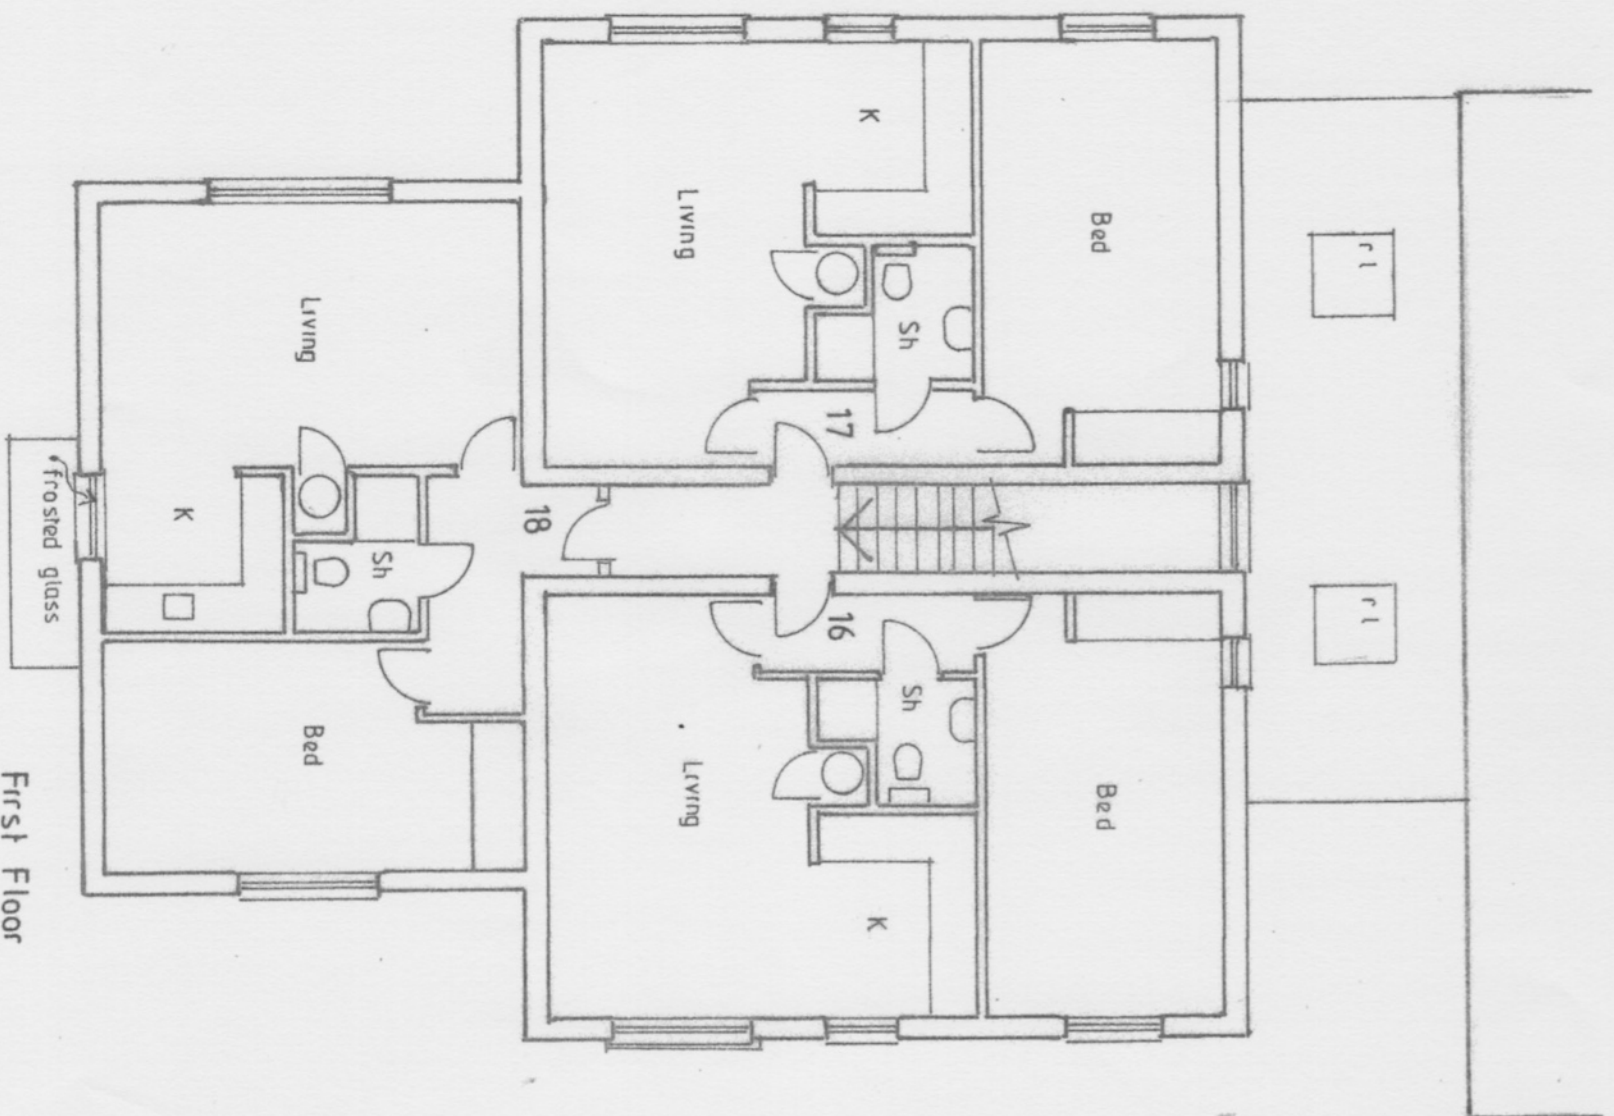

First Floor

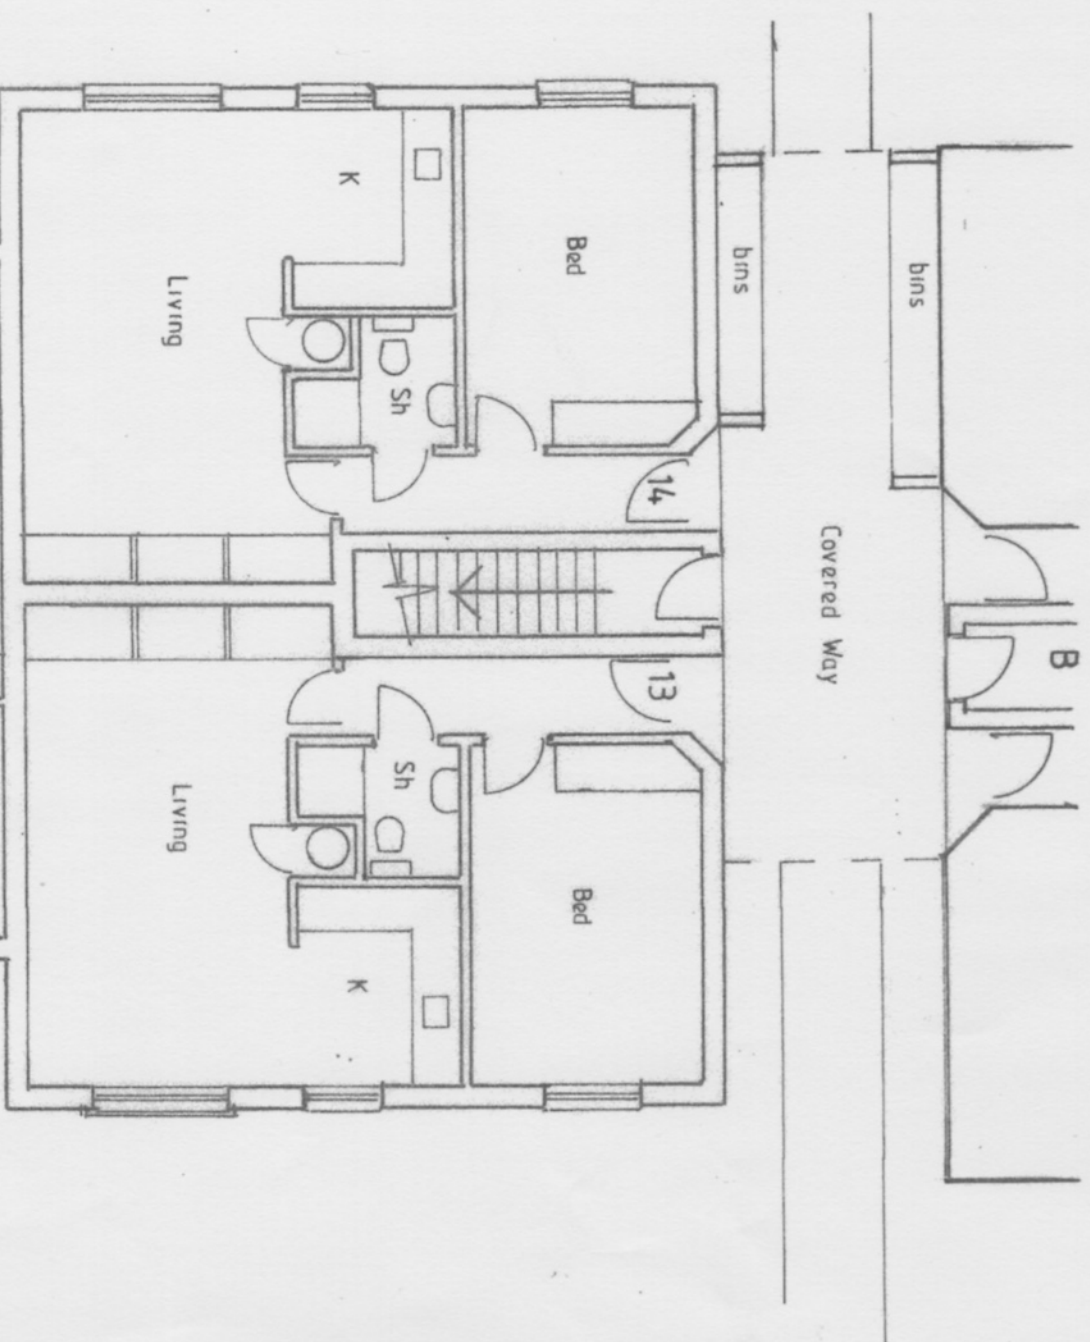

Ground Floor

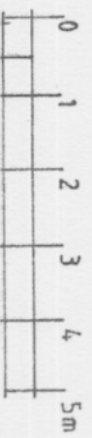

Phase Two, Liberty House,
Stand Way, Lower Earley, RG6 4EA
for Reading Almshouse Charity.

Building C
Floor Plans

1:100

July 2021

Matt Andrews
Architect
24 Northcourt Avenue
Reading RG2 7HA
Berkshire

LHD 21