


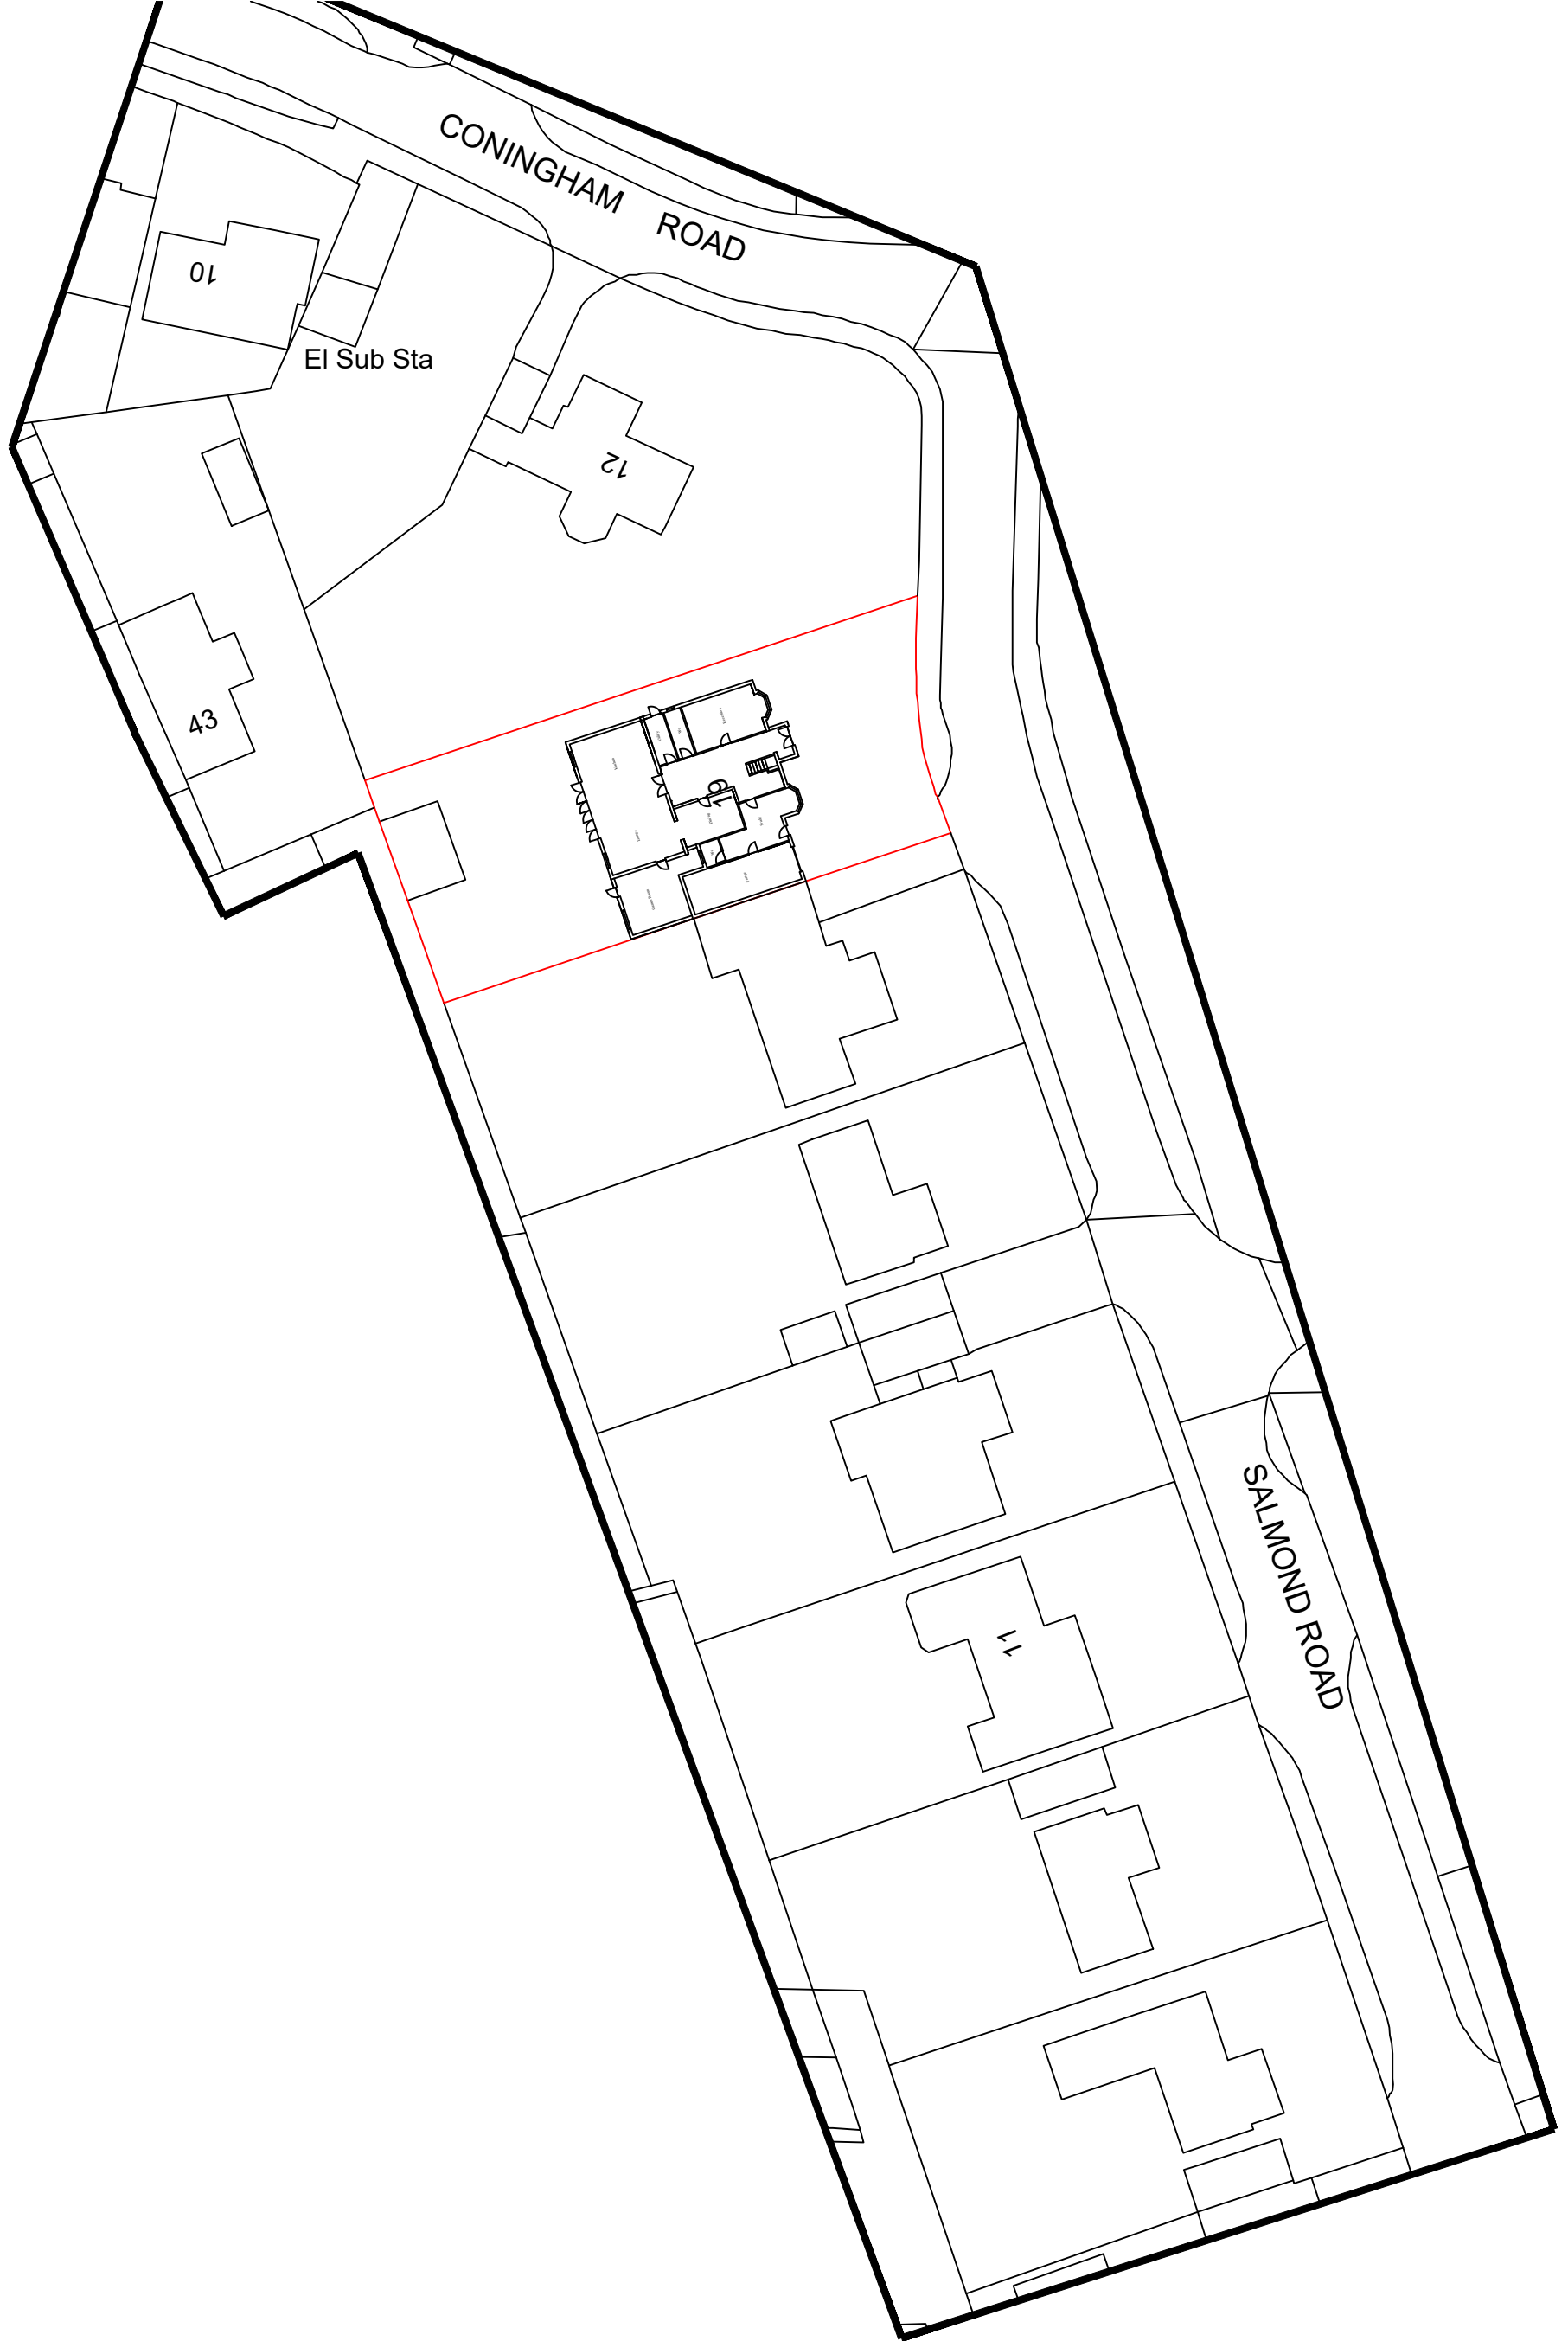

Block Plan 1 : 500 19 Salmond Rd, Reading RG2 8QN

0 10 20
metres

