



© Crown copyright and database rights 2024 OS License no. AC0000806982

Reproduction in whole or in part is prohibited
without the permission of Ordnance Survey.

PLANNING


REV: 01 DESCRIPTION: Issued for Planning application BY: KB DATE: 23.01.26

NOTES:
All dimensions to be verified on site. Do not scale this drawing. All discrepancies to be clarified with the Architect. Boundary lines are indicative and to be confirmed by Client.

This drawing is the property of Keri Barr Architects Ltd and is issued on the condition it is not reproduced, retained or disclosed to any unauthorised person, either wholly or in part without written consent of Keri Barr Architects Ltd.

This drawing is to be read in conjunction with all other project drawings, documents and specifications from all consultants.

Drawings may only be scaled for the purposes of a Planning Application.

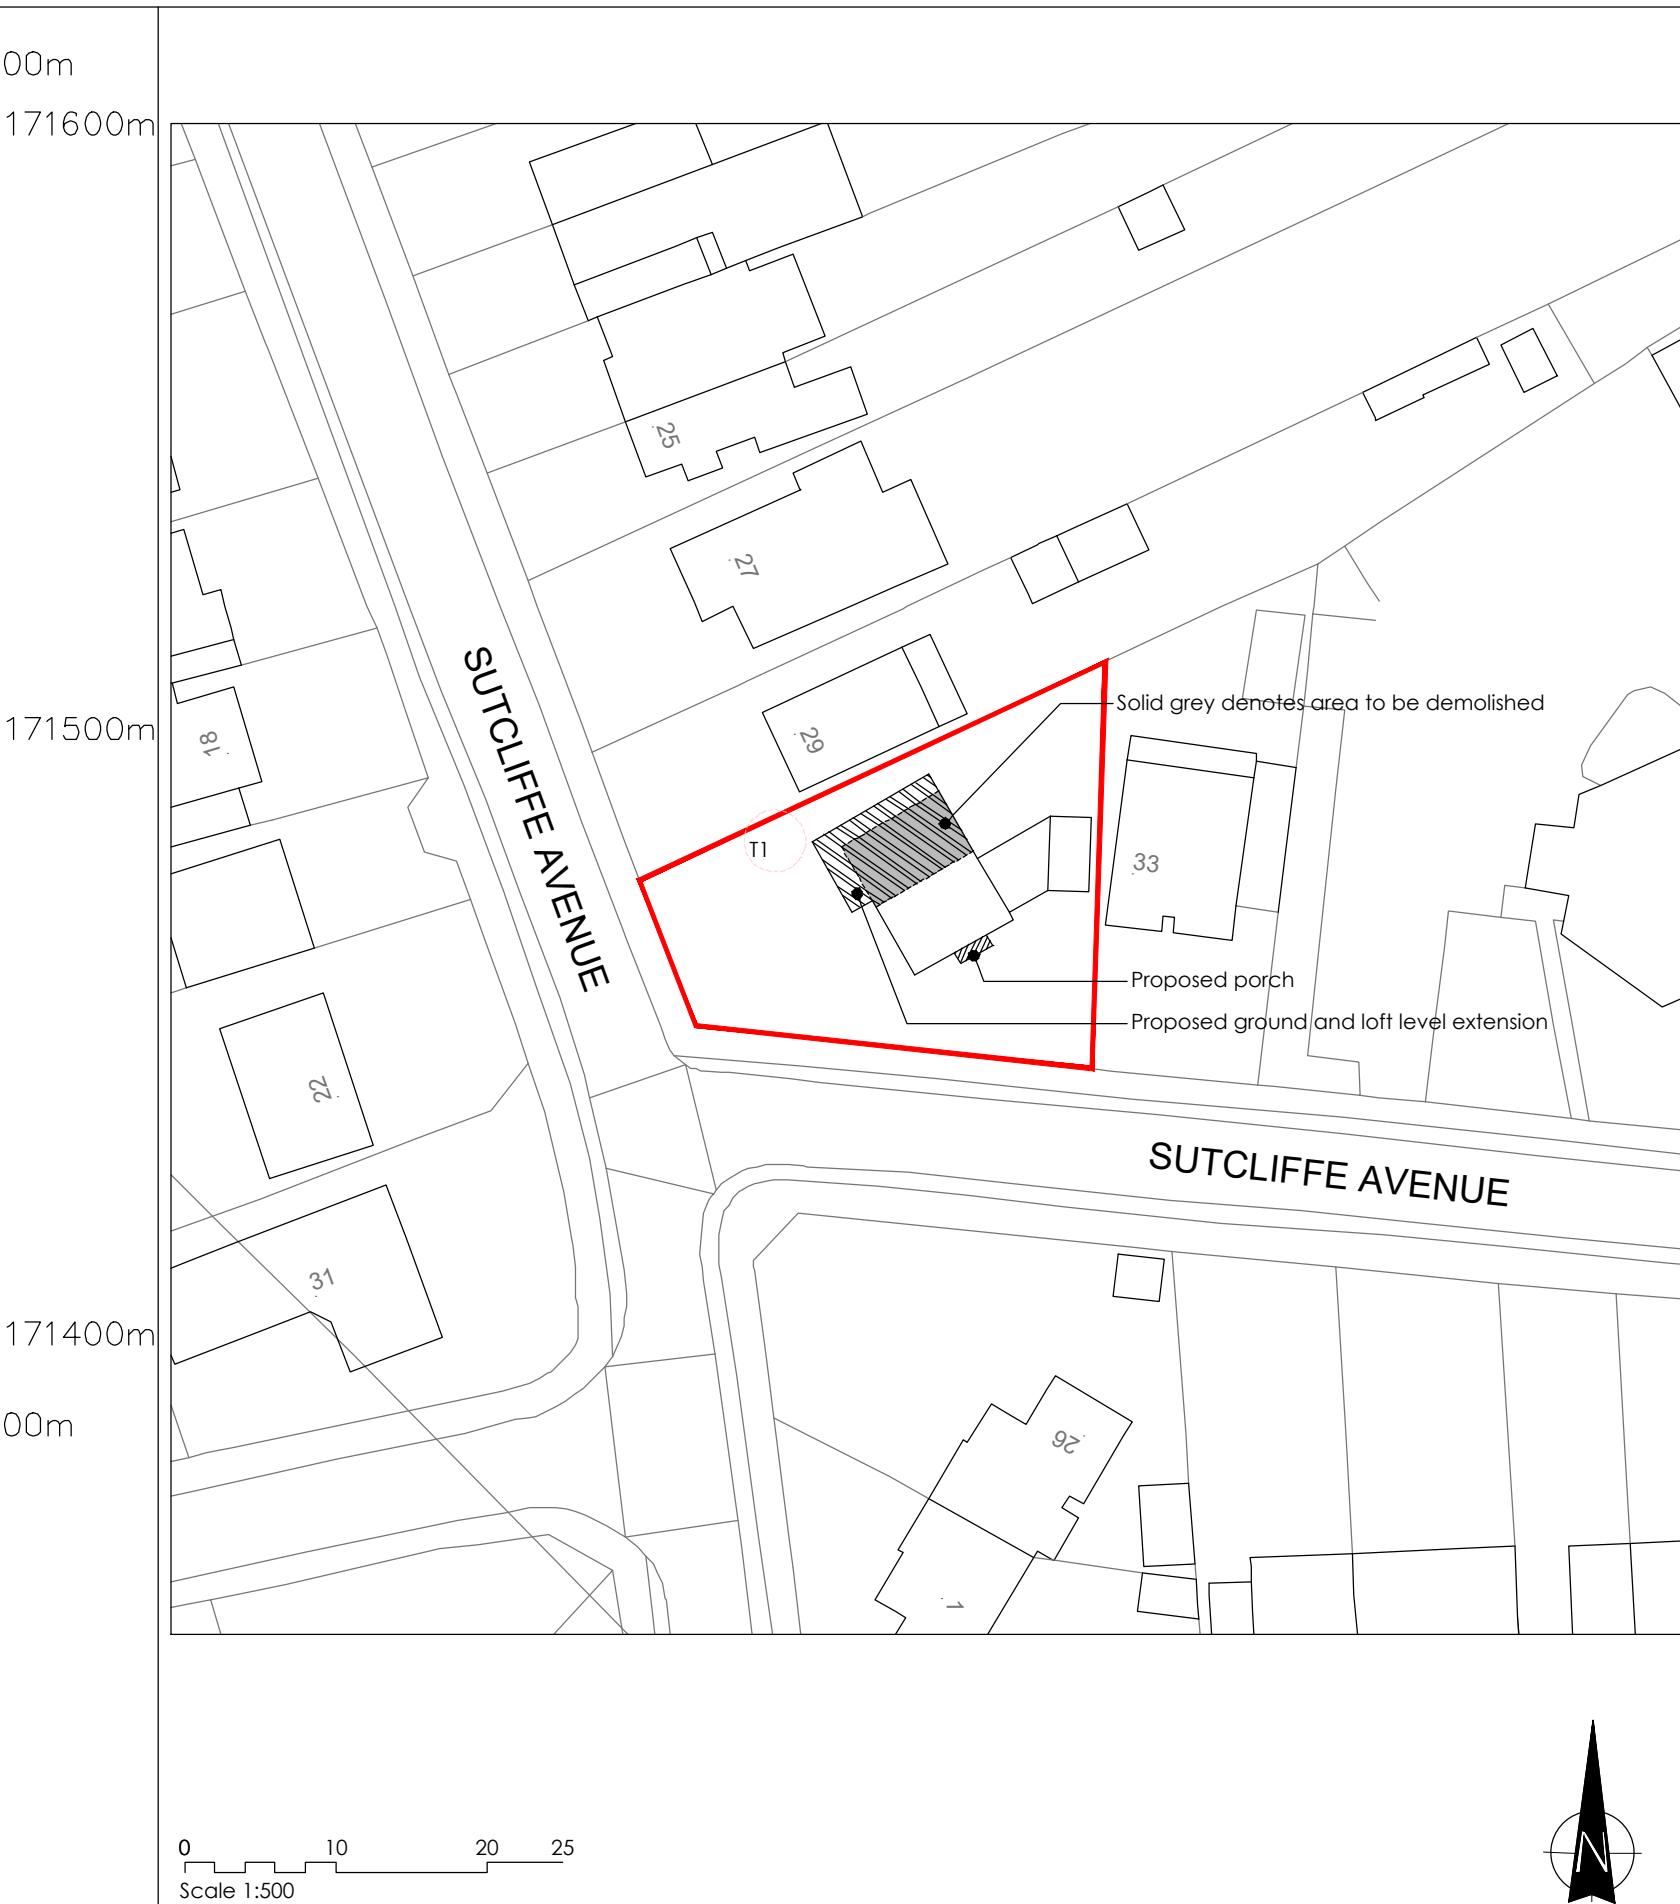

CLIENT:
Guruprasad Basavaraju
3 Birchmead Avenue, Pinner, HA5 2BG

PROJECT:
Side extension and roof alterations
at 31 Sutcliffe Avenue, Earley, RG6 7JW

Title:
**Location Plan and
Proposed Block Plan**

SCALE @ A3: 1:1250 / 1:500	DATE: 12.12.25	DRAWN: KB	CHECKED: KB
PROJECT NO: 2273	DRAWING NO: A100b	REVISION: 01	

**Keri Barr
Architects**
64 Harcourt Road, Bushey, WD23 3PE 07980 956620 hello@k-b-a.co.uk
Registered in England No. 9615885 Registered Office: 64 Harcourt Road, Bushey, Hertfordshire, WD23 3PE