


PROPOSED BLOCK PLAN  
SCALE 1-500

0 10 20 30 Metres

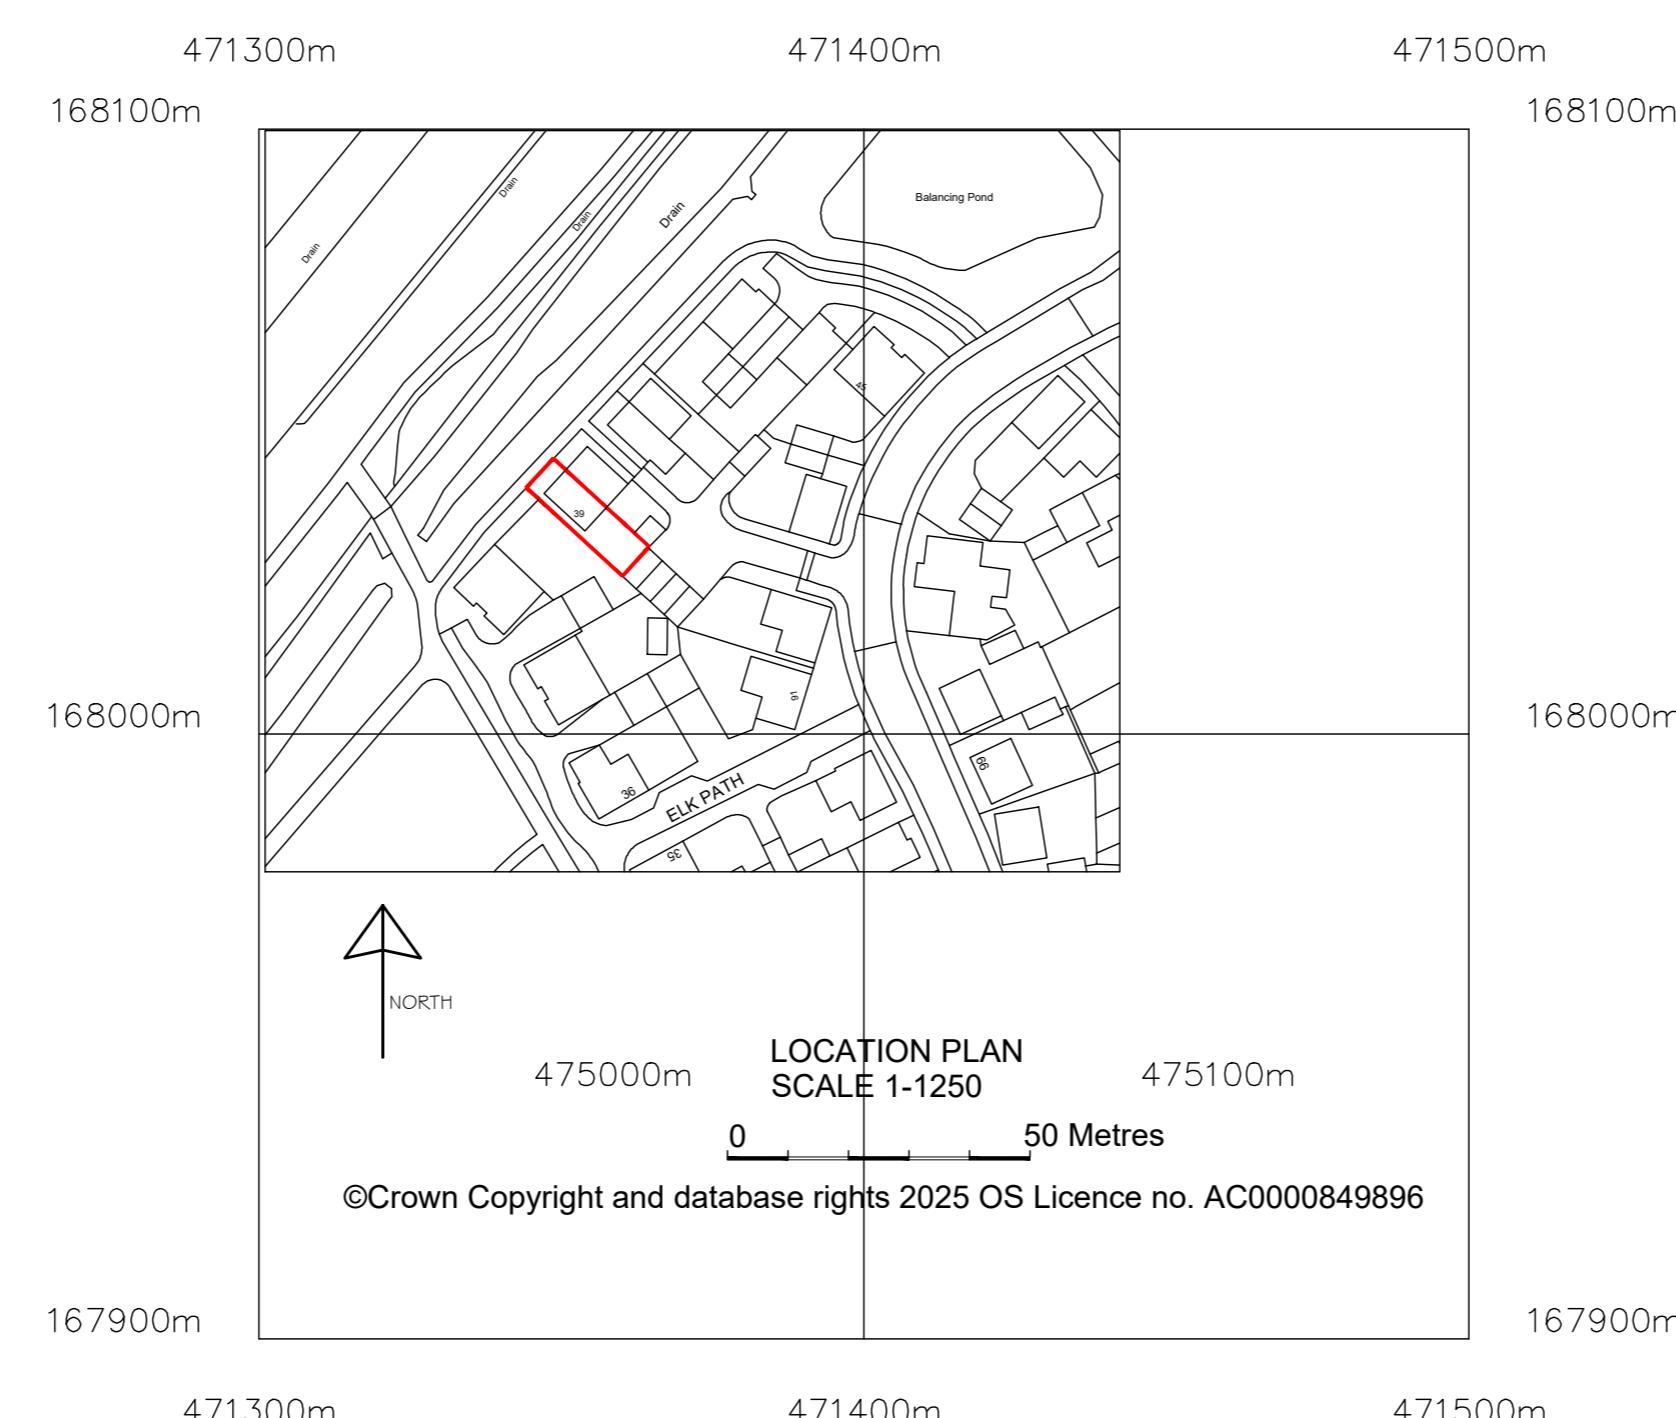

LOCATION PLAN  
SCALE 1-1250

0 50 Metres

©Crown Copyright and database rights 2025 OS Licence no. AC0000849896