




North (Entrance) Front Elevation



South (Garden) Front Elevation

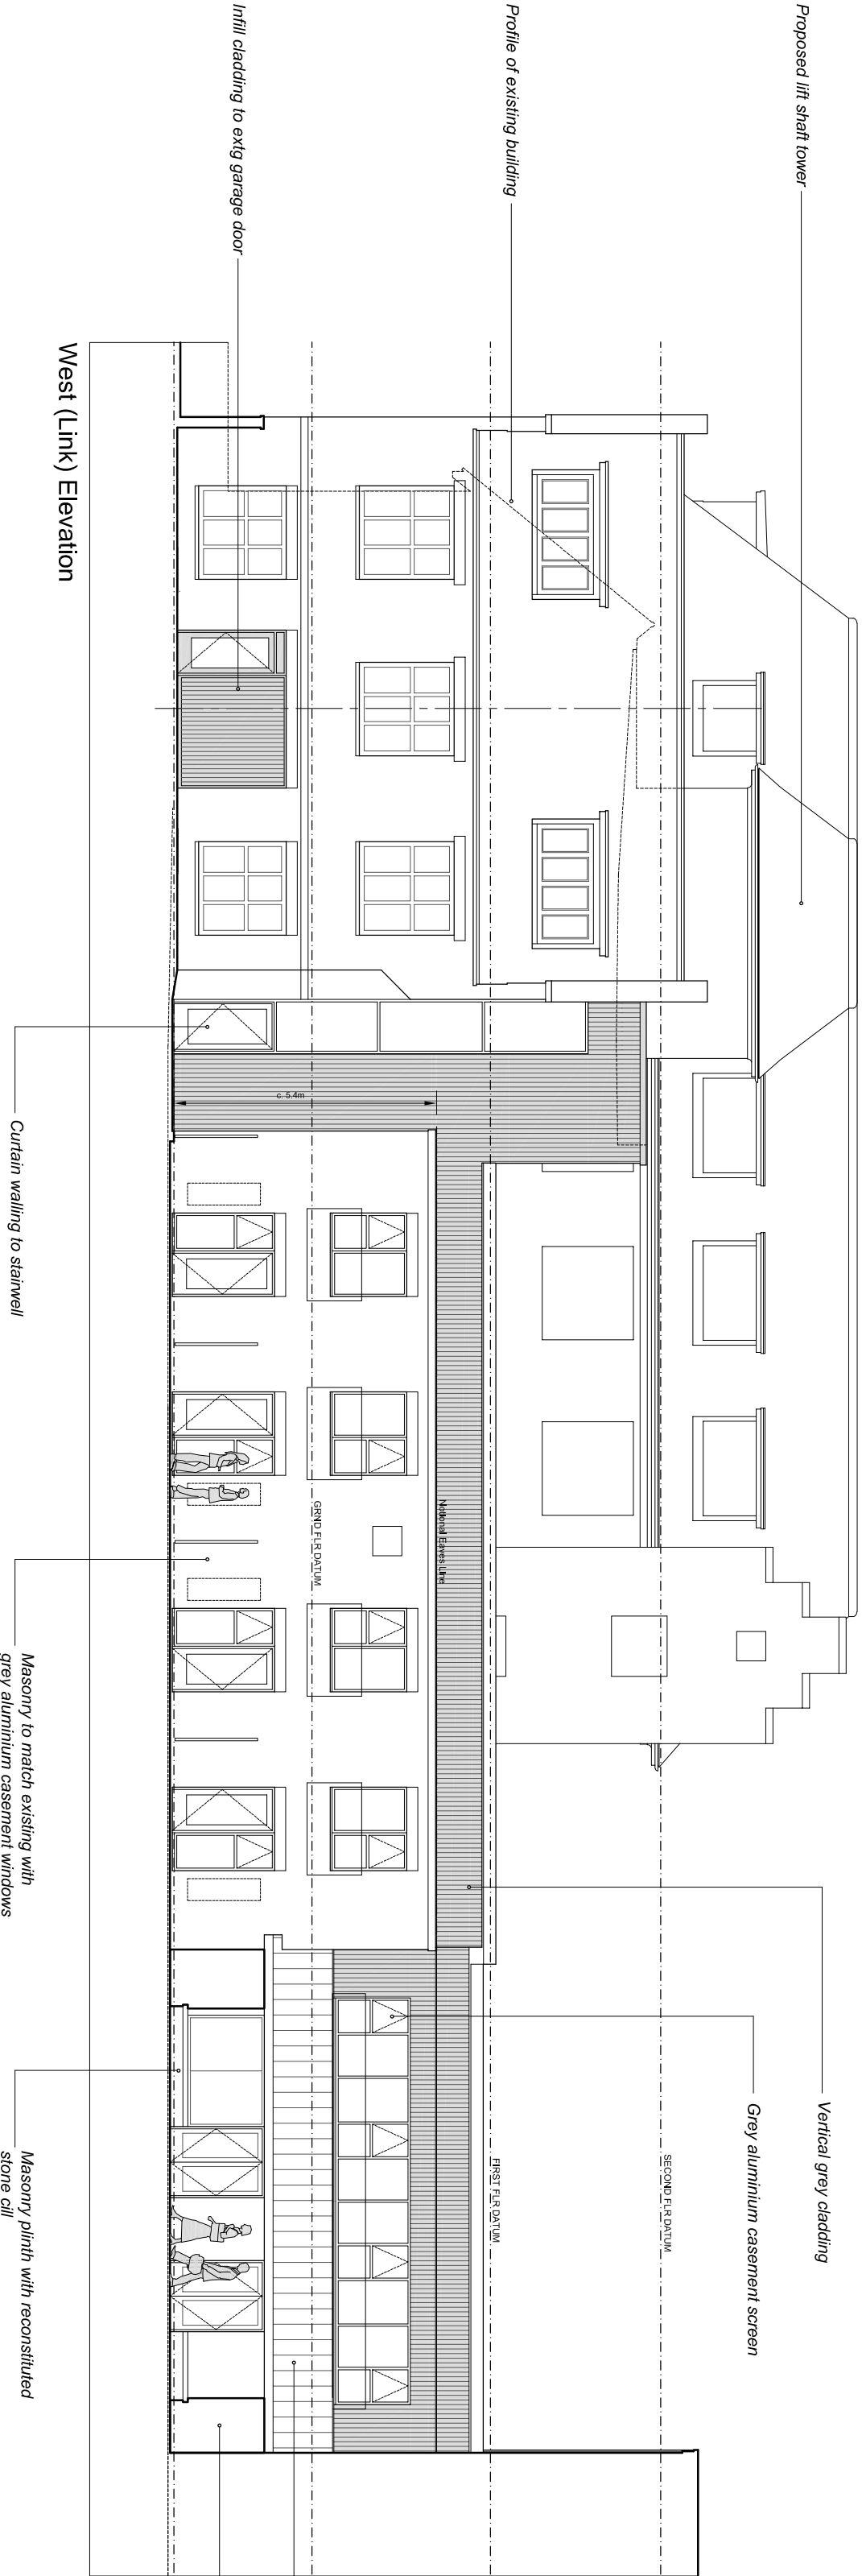

West (Link) Elevation

Elevation / Section 3