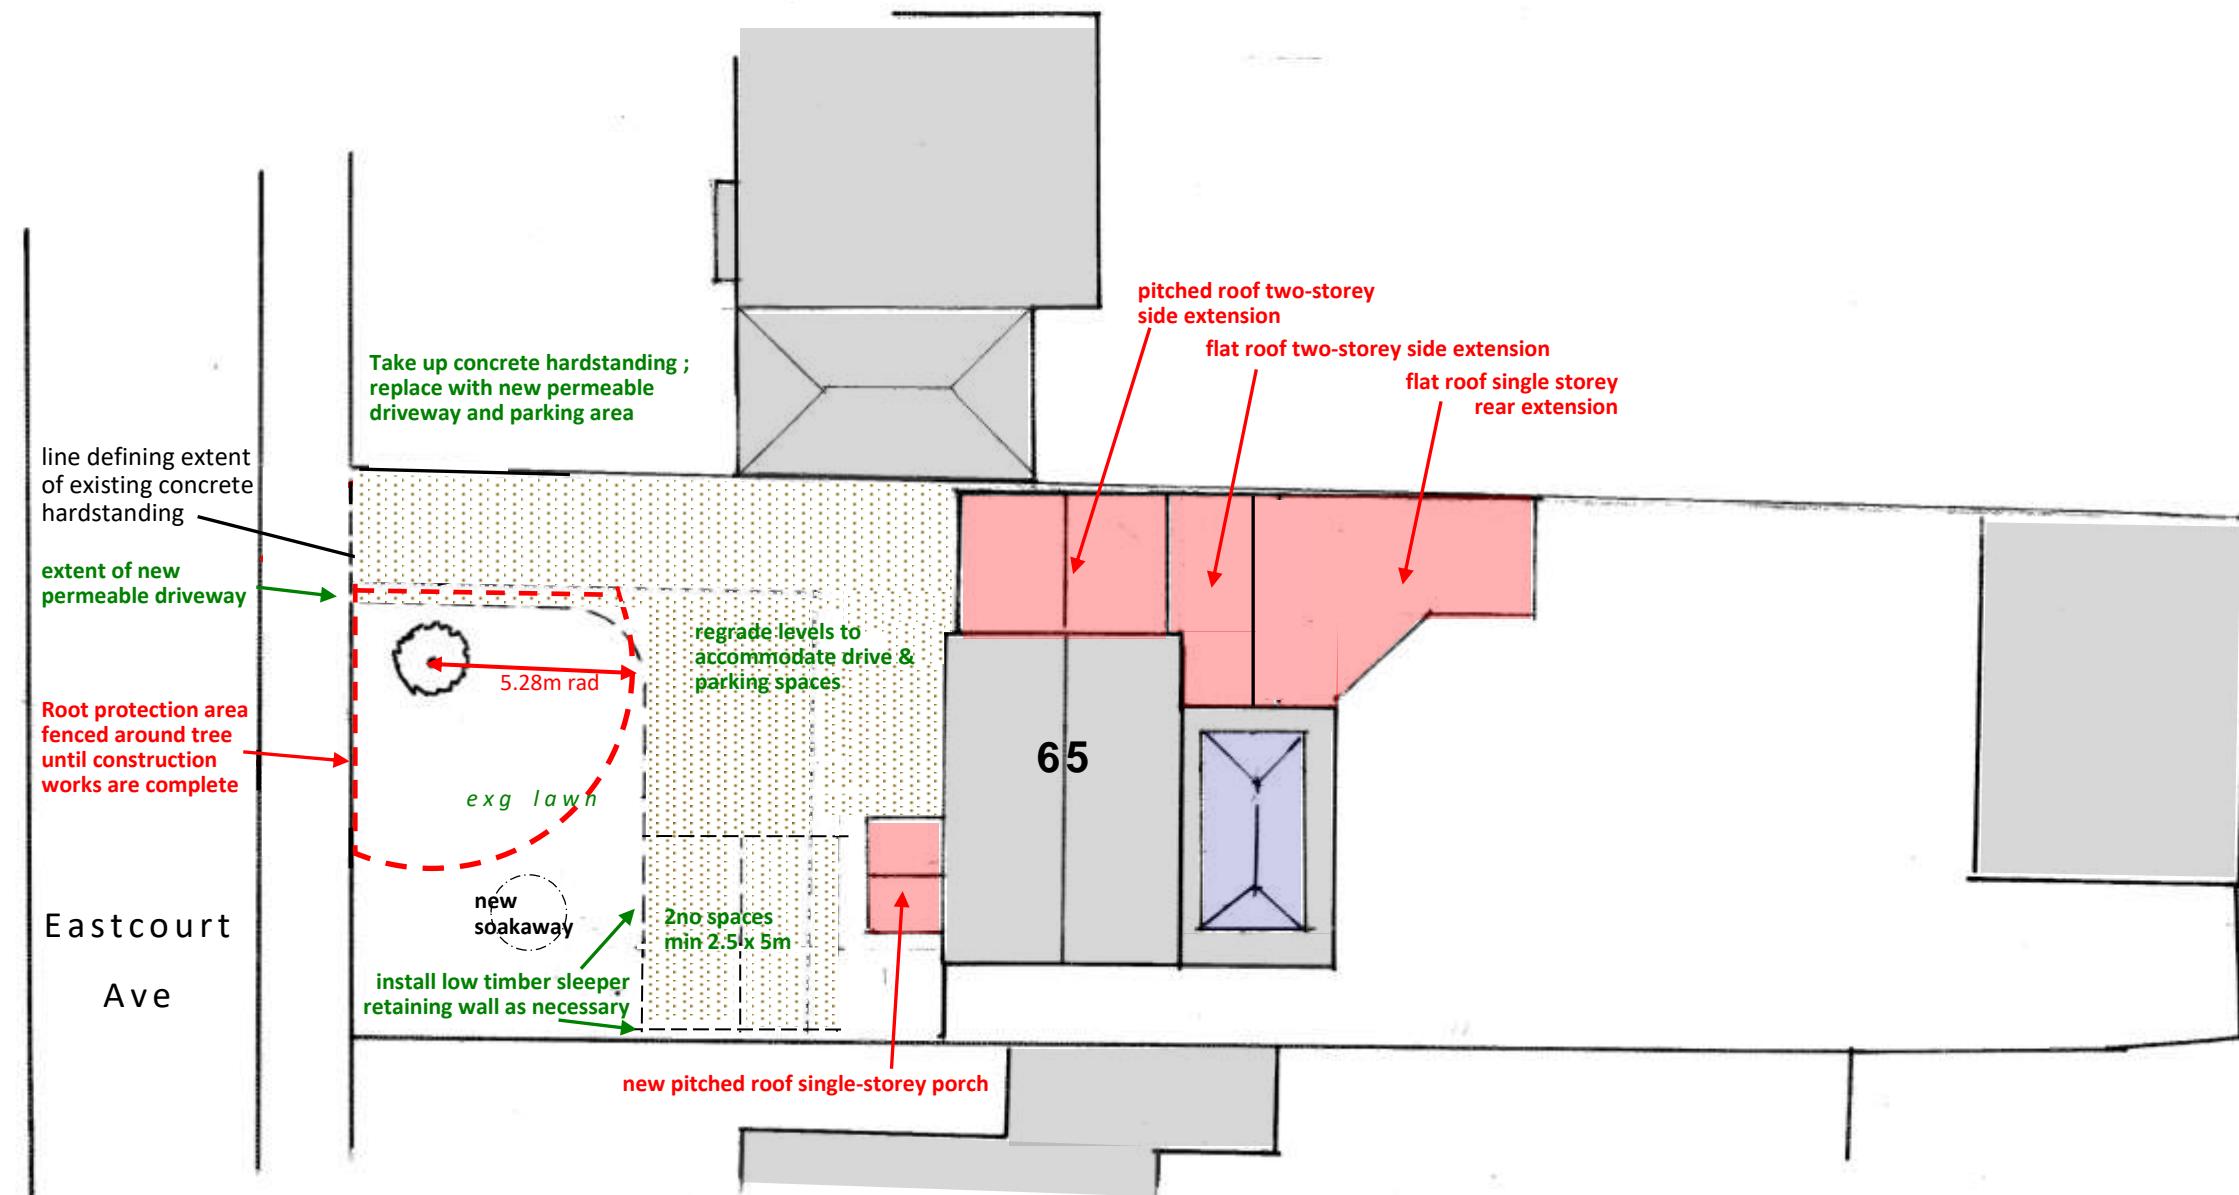


NORTH

Scale bar 1.200 at 2m intervals

NOTES:

All dimensions must be checked on site and not scaled from this drawing.

Client

Mr & Mrs Shrubsall

Job Title

65 Eastcourt Avenue Reading RG6 1HH

Scale

1 : 200

Drawing Title

landscaping plan

Drawn by AAN

Drg No.

AAN.25.915. 6

Rev