



PLAN - REVEAL

EXTERNAL FALSE DOOR G15

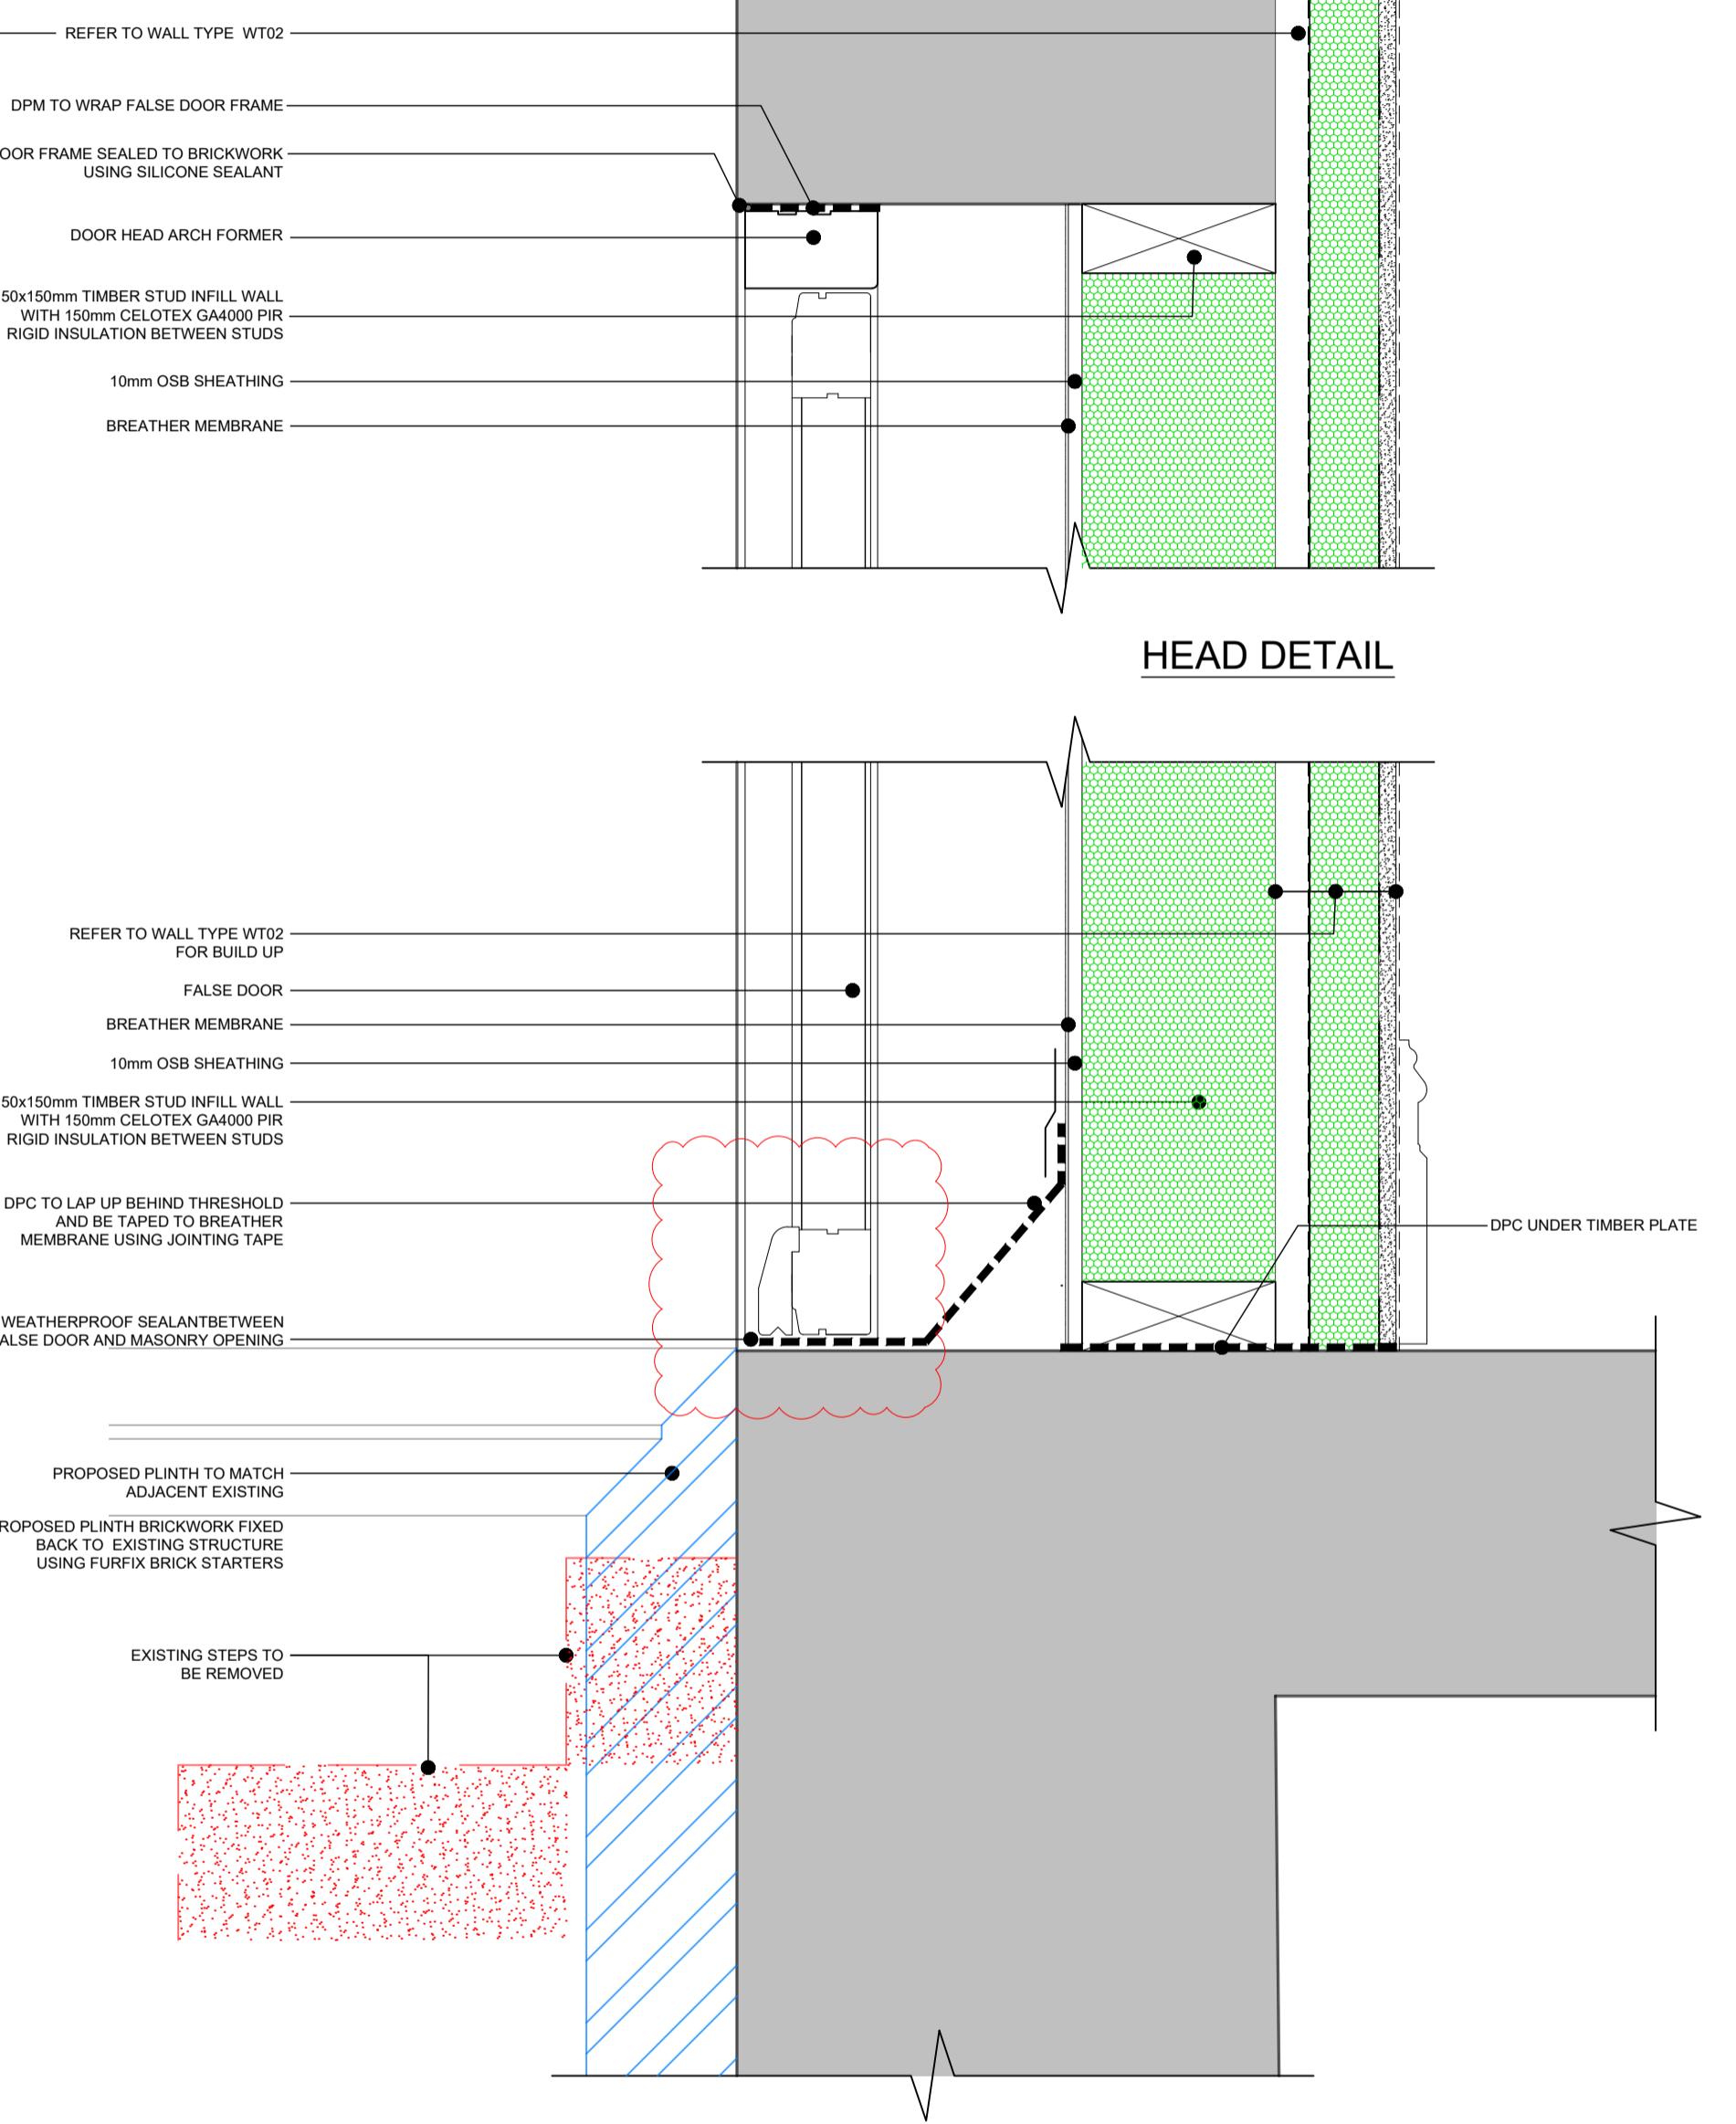

HEAD DETAIL

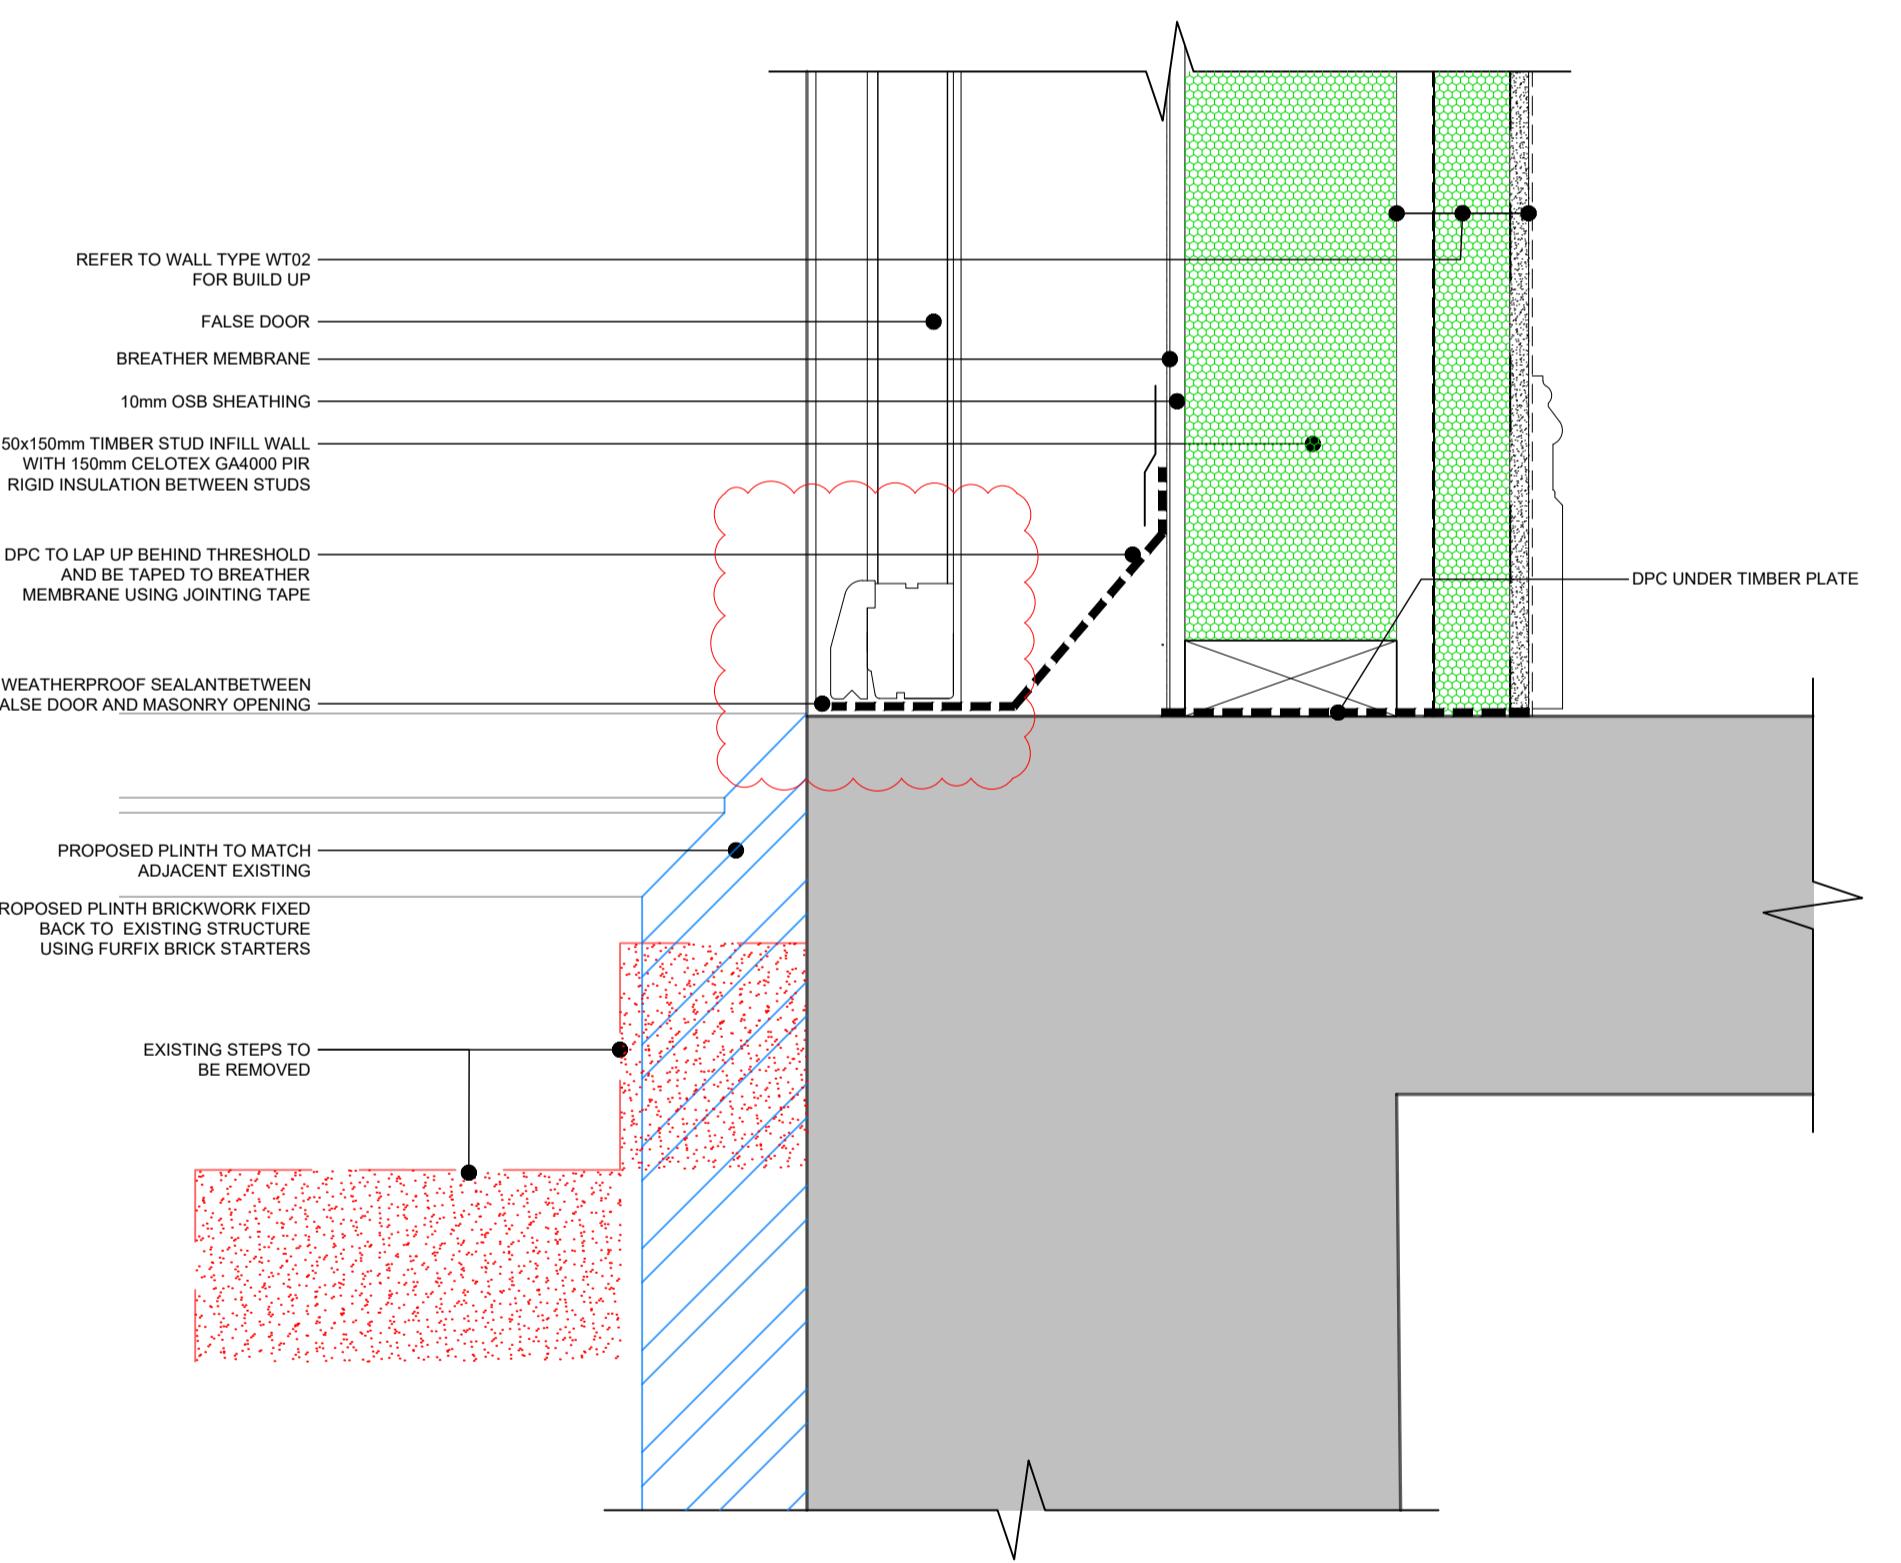

THRESHOLD DETAIL

DISCLAIMER NOTE  
ADJACENT PROPERTIES AND BOUNDARIES ARE SHOWN FOR ILLUSTRATIVE PURPOSES ONLY AND HAVE NOT BEEN SURVEYED UNLESS OTHERWISE STATED  
ALL AREAS SHOWN ARE APPROXIMATE AND SHOULD BE VERIFIED BEFORE FORMING THE BASIS OF A DECISION  
NO DEVIATION FROM DRAWING WILL BE PERMITTED WITHOUT THE PRIOR WRITTEN CONSENT OF ASCOT DESIGN  
THE COPYRIGHT OF THIS DRAWING RESTS WITH ASCOT DESIGN AND MAY NOT BE REPRODUCED IN ANY FORM  
WITHOUT THE PRIOR WRITTEN CONSENT OF ASCOT DESIGN  
GROUND FLOOR SLABS, FOUNDATIONS, SUB-STRUCTURES, ETC. ALL WORK BELOW GROUND LEVEL IS SHOWN PROVISIONALLY. INSPECTION OF GROUND CONDITIONS IS ESSENTIAL PRIOR TO WORK COMMENCING.  
REASSESSMENT IS ESSENTIAL WHEN THE GROUND CONDITIONS ARE APPARENT, AND REDESIGN MAY BE NECESSARY IN THE LIGHT OF GROUND CONDITIONS. THE CONTRACTOR IS RESPONSIBLE FOR ESTABLISHING THE SOIL AND SUB-SOIL CONDITIONS RESTS WITH THE CONTRACTOR

Rev	Date	Detail	Drw	Chk
C2	10.12.25	THRESHOLD REMOVED. CONSTRUCTION ISSUE	RS	CH
C1	29.08.25		RS	

0 100mm 200mm 300mm 400mm 500mm

0 100mm 200mm 300mm 400mm 500mm

SCALE 1:5 100mm

Status CONSTRUCTION



HEAD OFFICE  
Ashurst Manor,  
Ashurst Park, Church  
Lane, Sunninghill,  
Ascot, SL5 7DD  
Tel: 01344 299 330

MANCHESTER  
29 Farm Street,  
Mayfair,  
London,  
W1J 5RL  
Tel: 020 39940015

LONDON

www.ascotdesign.com



Client MR STEVE HICKS

Project Title THE MOAT HOUSE, BIGGS LANE, ARBORFIELD, WOKINGHAM RG29LN

Drawing Title EXTERNAL FALSE DOOR G15 DETAILS

Scale 1:5@ A1 Date JUN 2025 Drawn RJS Rev C2

Job N° 25-J4803 Drawing N° 16-005

The Copyright in this document and design is confidential to  
and the property of Ascot Design Limited.