
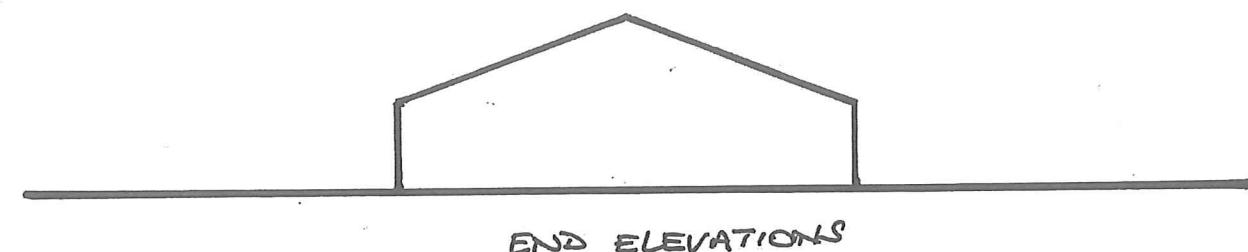


EXTENDED AREA.

APPROVED UNDER REF 210538 for 5 yrs.

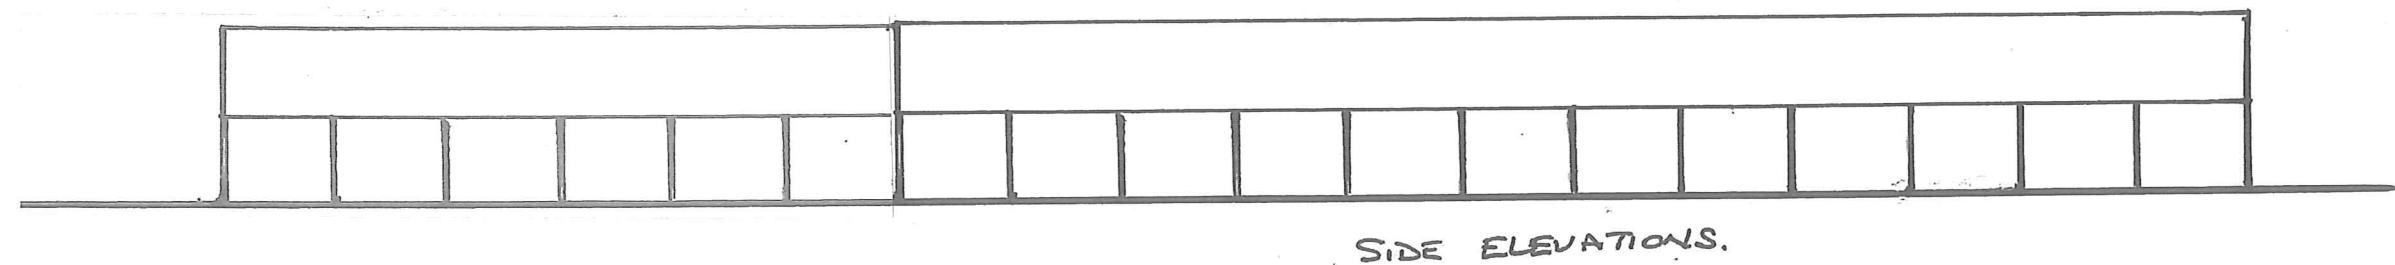

**BODDINGTONS
PLANNING**

Huntinglands House
Ewelme

WALLINGFORD

Oxon. OX410 6PE

01491 614809

www.boddingtonsplanning.com

Project:
Marquee for winter period October to
March

Client:
Val Wyatt Marine

Date: October 2025

Scale: 1:200 @ A3 Drawing 2547/01A