


NEW ADDITION

APPROVED UNDER 210538

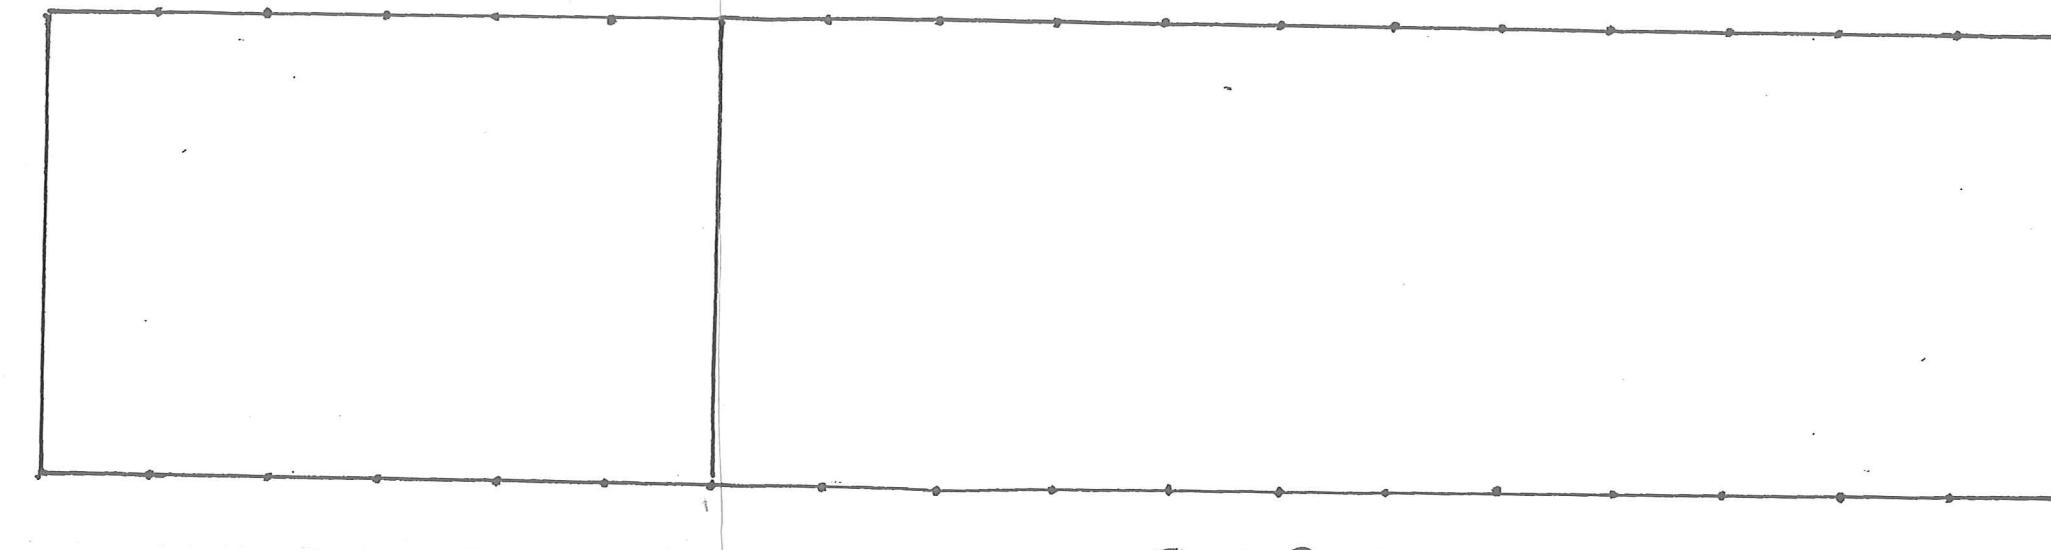

Flood Plan.

**BODDINGTONS
PLANNING**

Huntinglands House
Ewelme
WALLINGFORD
Oxon. OX410 6PE
01491 614809

www.boddingtonsplanning.com



Project: Marquee for winter period October to March	Client: Val Wyatt Marina
Date: October 2025	Scale: 1:200 @ A3 Drawing 2547/03A