


NOTE

ALL MATERIALS INTENDED TO BE USED ON
NEW EXTENSION ARE TO MATCH EXISTING.

THIS DRAWING HAS BEEN PREPARED WITHOUT
THE BENEFIT OF AN ACCURATE SITE SURVEY

GARAGE

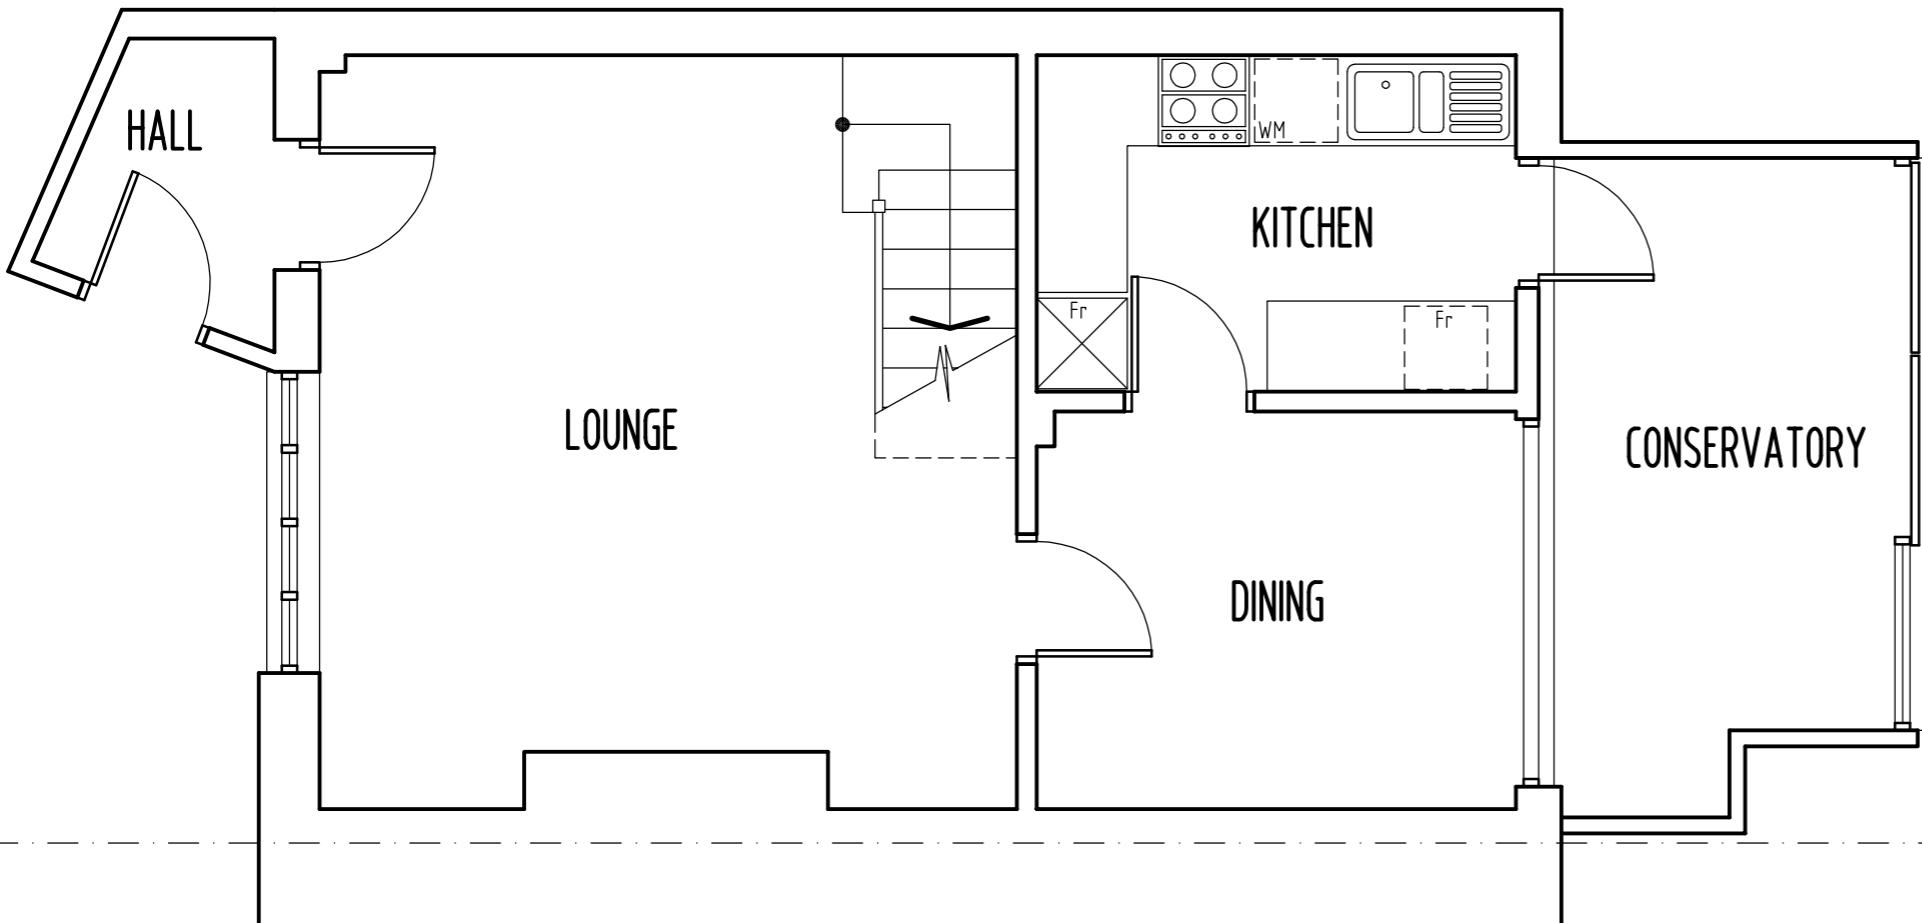

RICHARD FENN DESIGNS

11 HARRIER CLOSE, WOODLEY,
READING, BERKSHIRE, RG5 4PE.
Telephone READING (0118) 9691684
E-Mail : architect@ntlworld.com

PROPOSED SINGLE STOREY REAR EXTENSION TO
REPLACE EXISTING CONSERVATORY AT
17 HUDSON ROAD, WOODLEY for MRS HELEN COX.

EXISTING LAYOUT

DATE	SCALE
AUGUST 31st 2025	1 : 50

DRAWING No. REVISION

HC21