
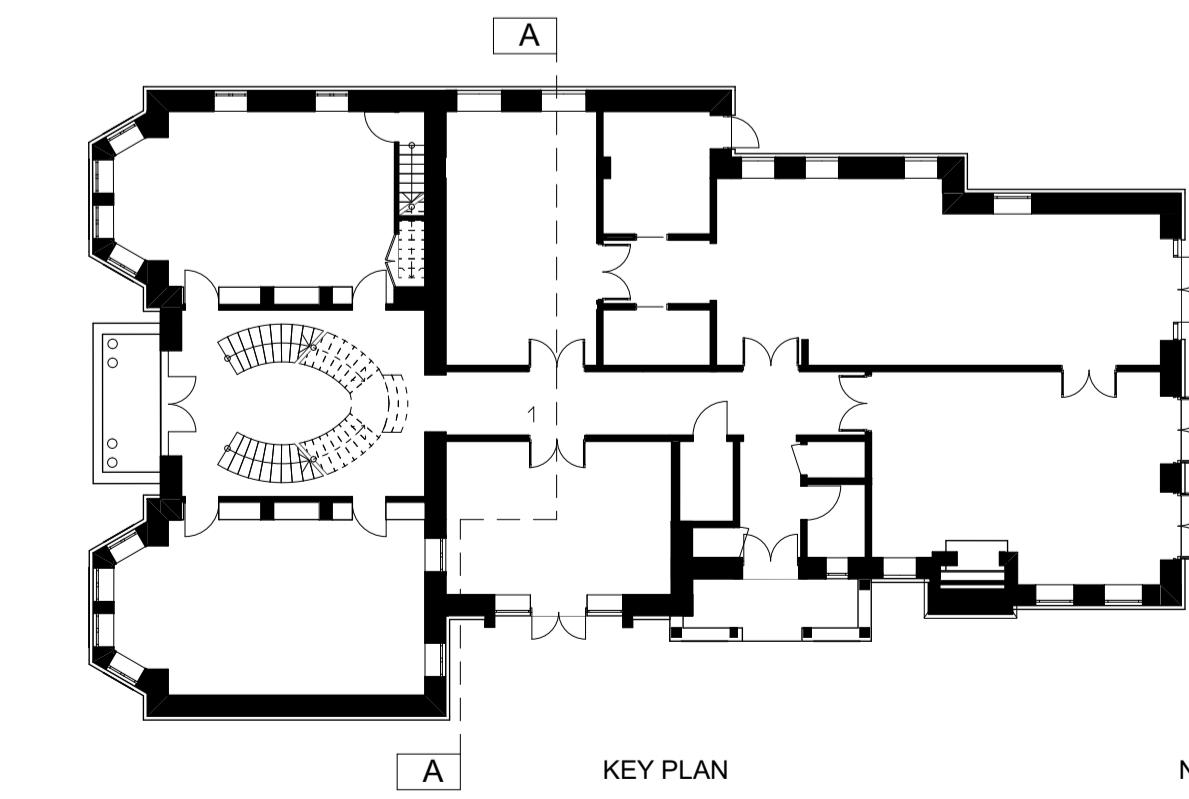
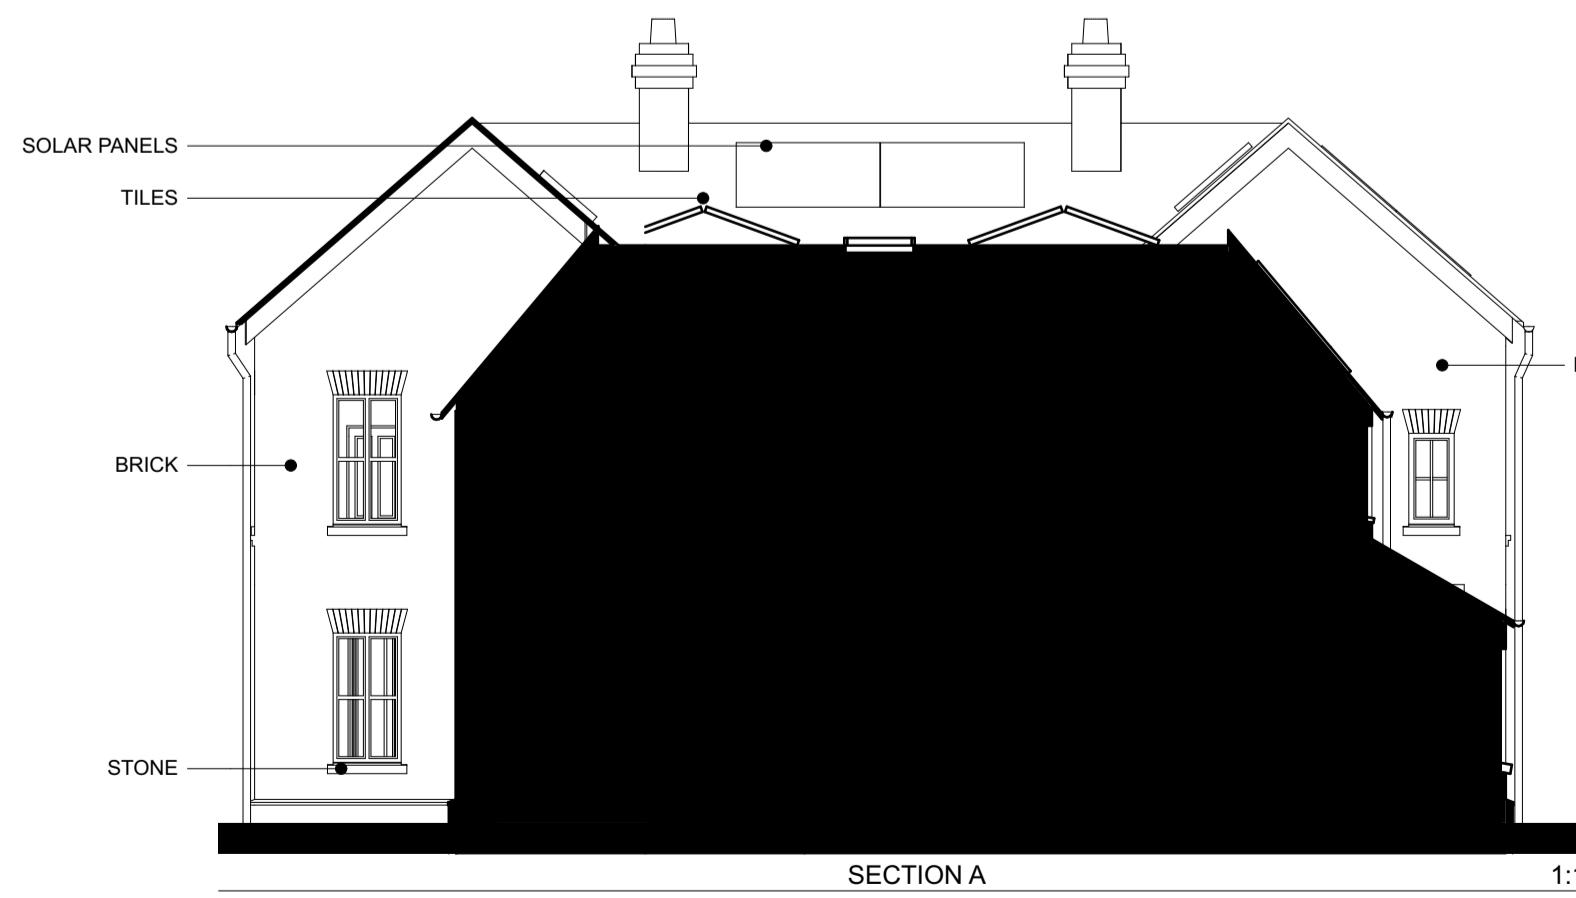


NOTES
ORIGINAL A1
NOT FOR CONSTRUCTION. THIS DRAWING IS FOR PLANNING STAGE ONLY. SUBJECT TO DETAILED DESIGN, DESIGN COORDINATION WITH OTHERS AND PLANNING AND BUILDING CONTROL APPROVAL.
SURVEY CONDUCTED BY SURVEYBASE LTD.

COPYRIGHT HIVES ARCHITECTS LLP

NOTE: FOR IMAGES OF PROPOSED MATERIALS REFER TO DESIGN AND ACCESS STATEMENT

0 1 2 3 4 5m
SCALE 1:100

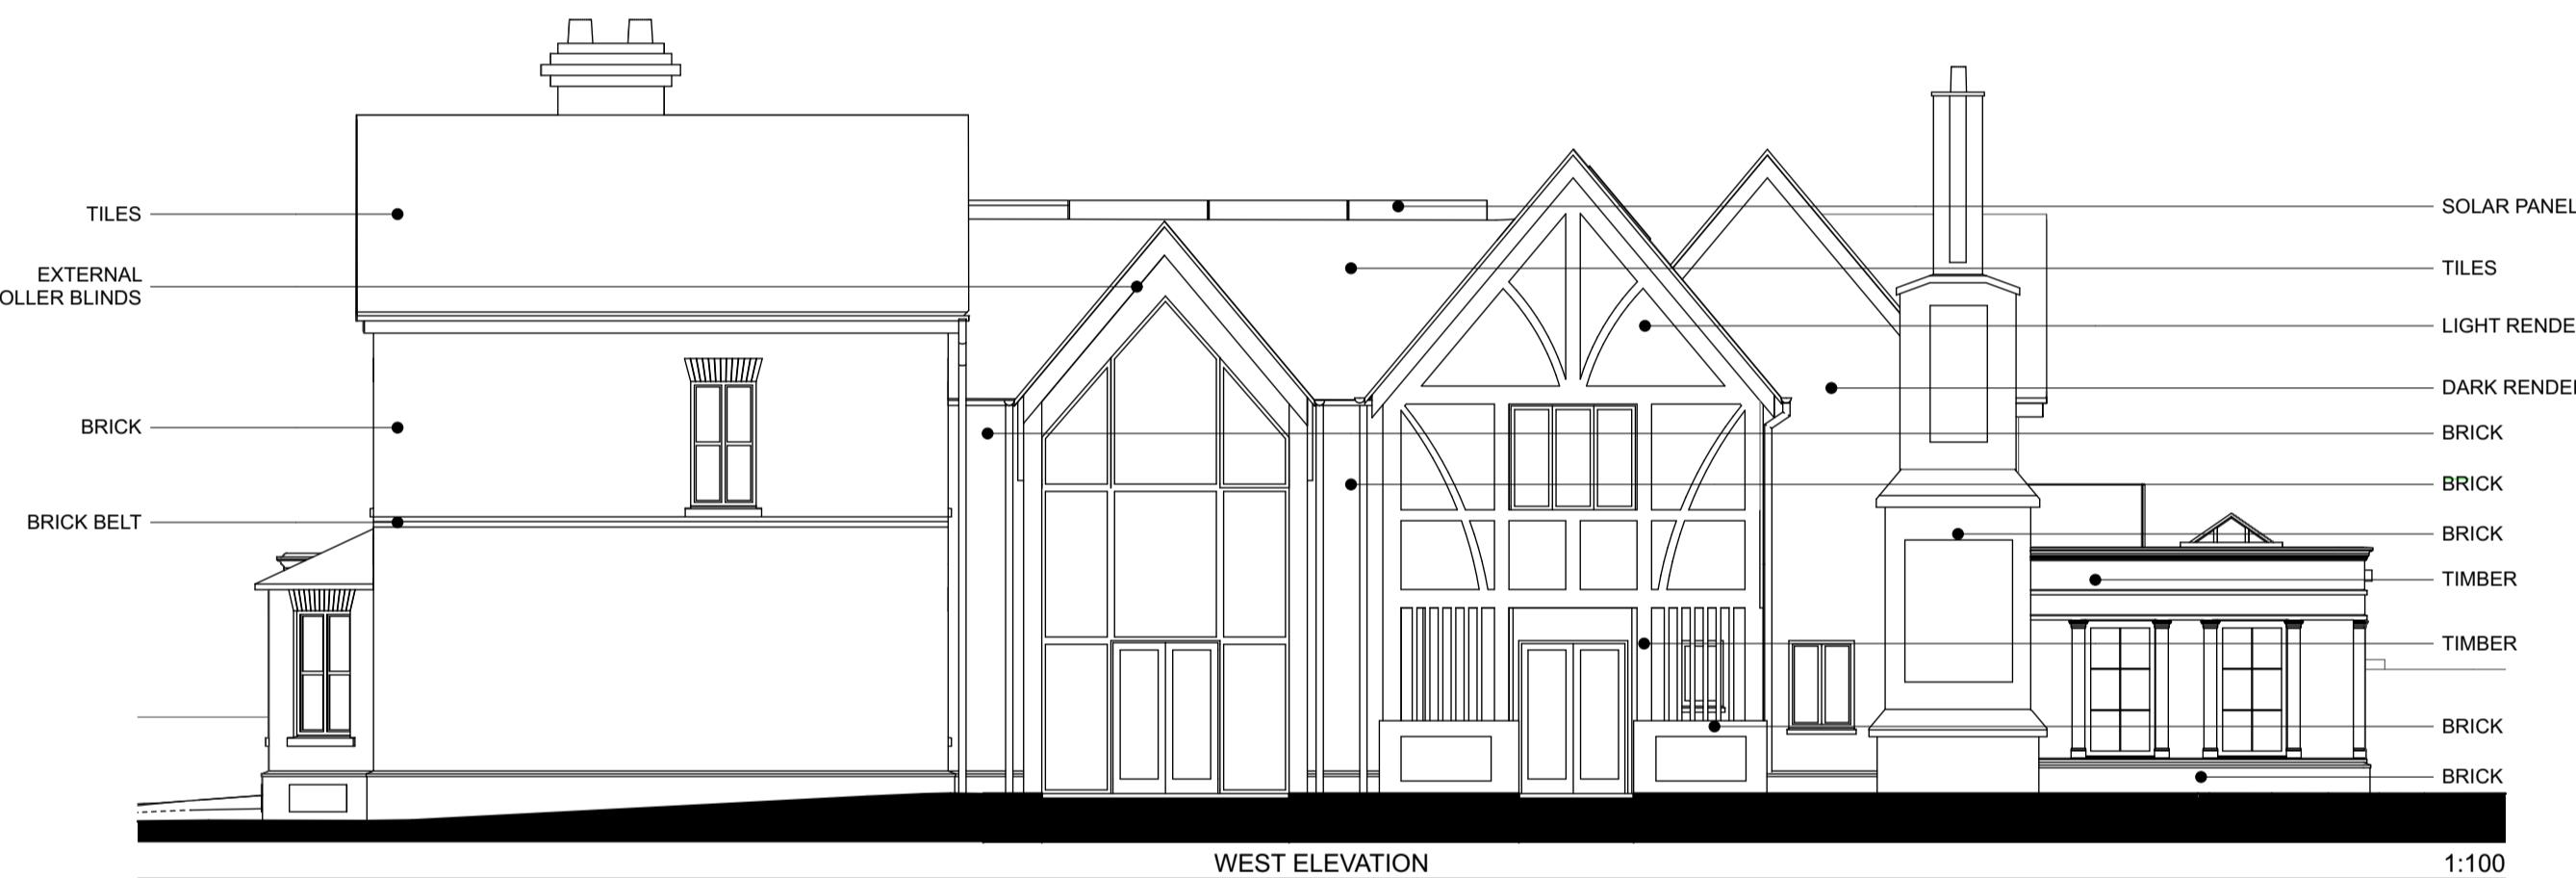

06/01/2026 PLANNING ISSUE
Rev
Client
Mr & Mrs HORSCROFT

Site
**CLEAR VIEW
COTTAGE, WHISTLEY
GREEN, RG10 0DU**
Drawing title

**PROPOSED
ELEVATIONS**

Scale @ Drawing Size
1:100 @A1 Drawn Checked
VL HW

Status
PLANNING

HIVES ARCHITECTS
SINCE 1934

Hives Architects LLP
Quadrant House, Broad Street, Reading, RG1 7QE
0118 958 7331, info@hivesarchitects.co.uk

Project Drawing Revision

2907 004 P17