

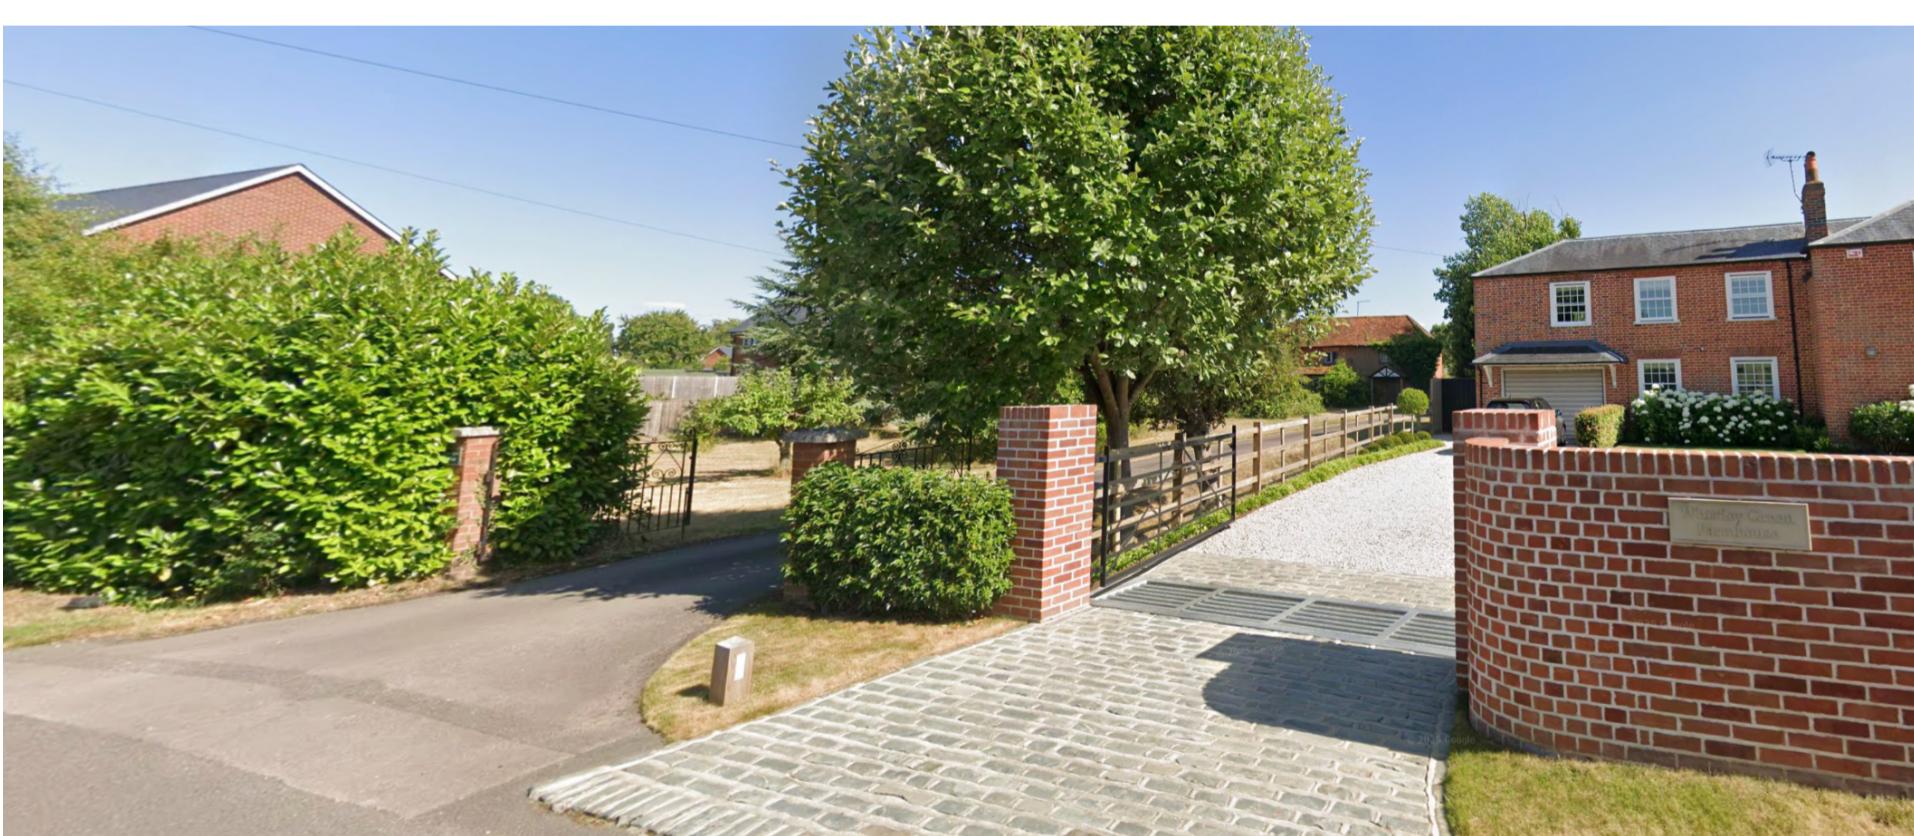
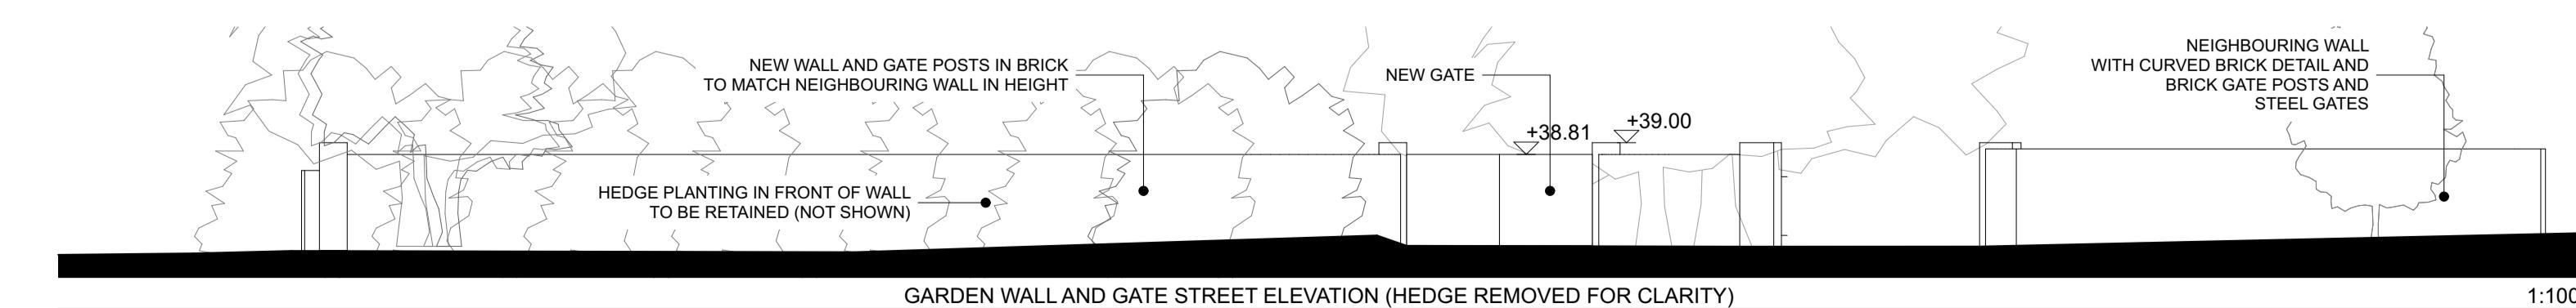


MASSING MODEL VIEW FROM ROAD NEAR NURSERY GARDENS ENTRANCE

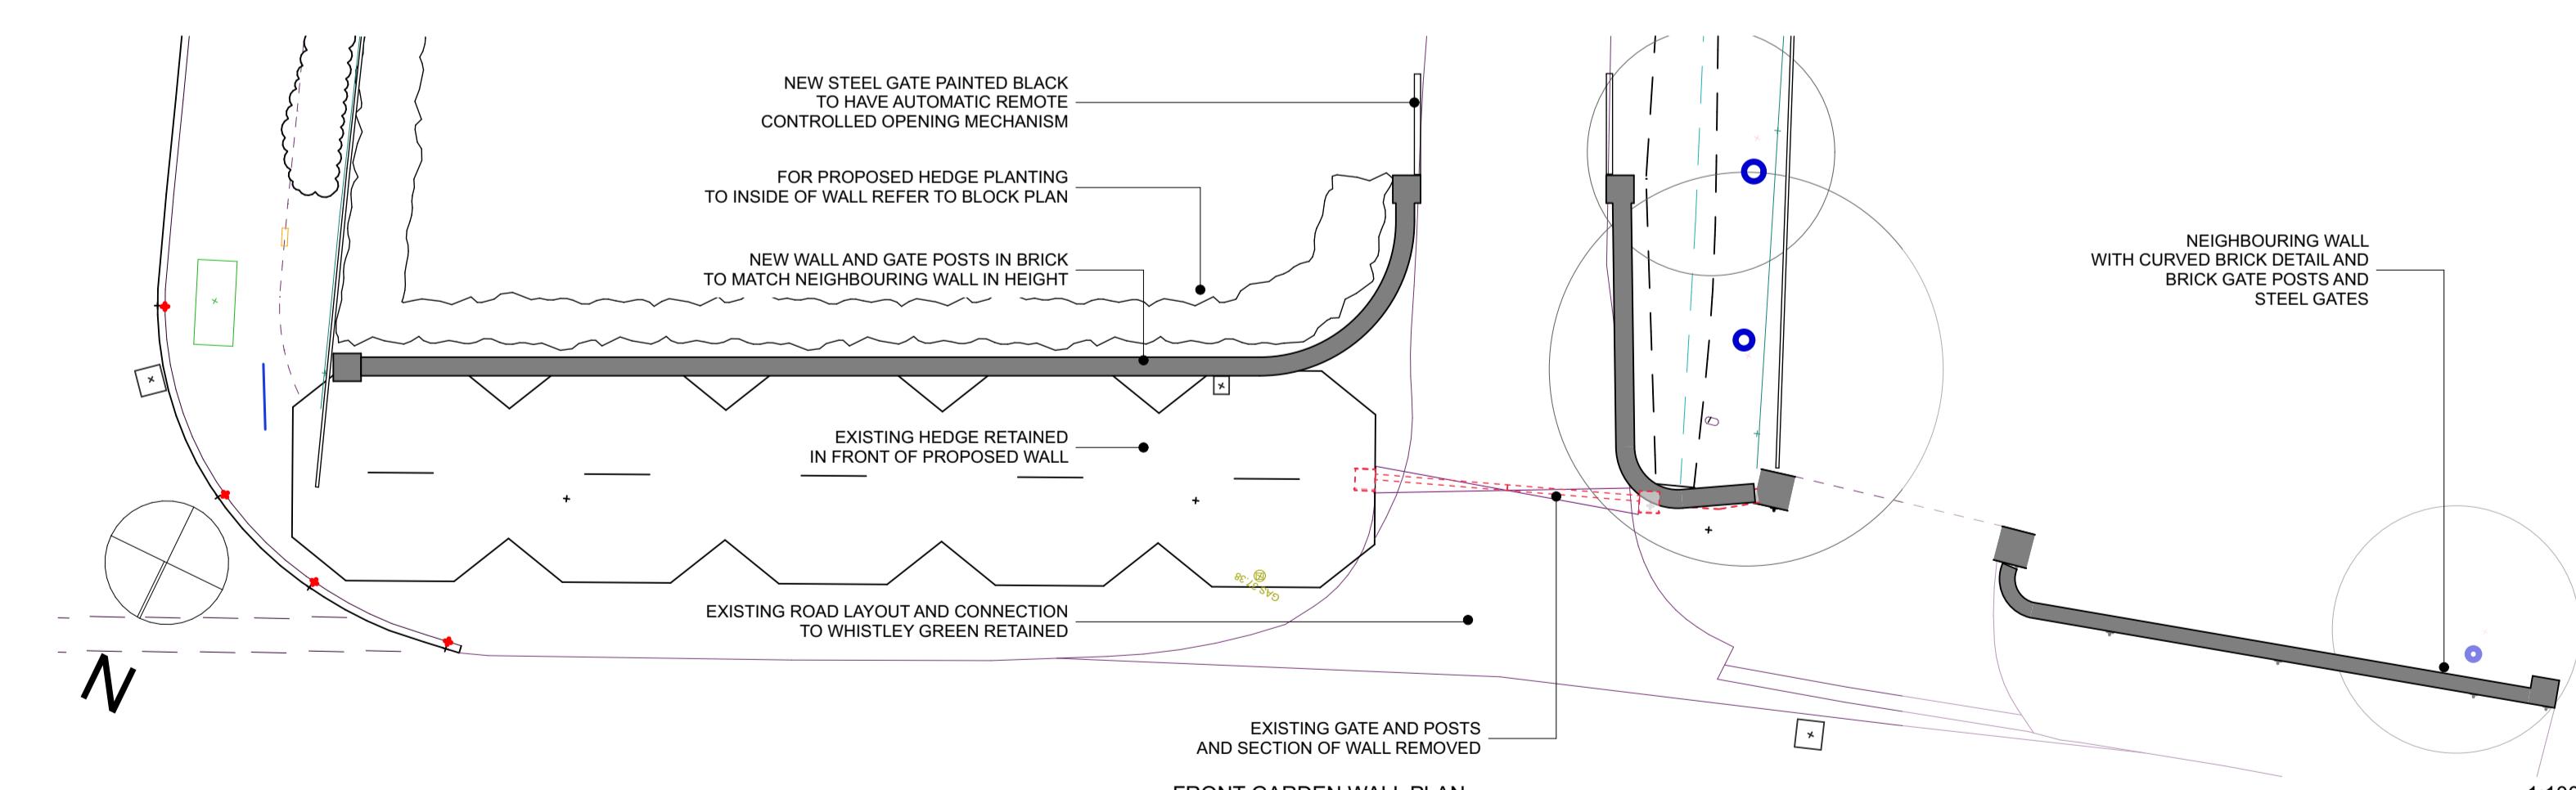

PHOTOGRAPH OF EXISTING SITUATION

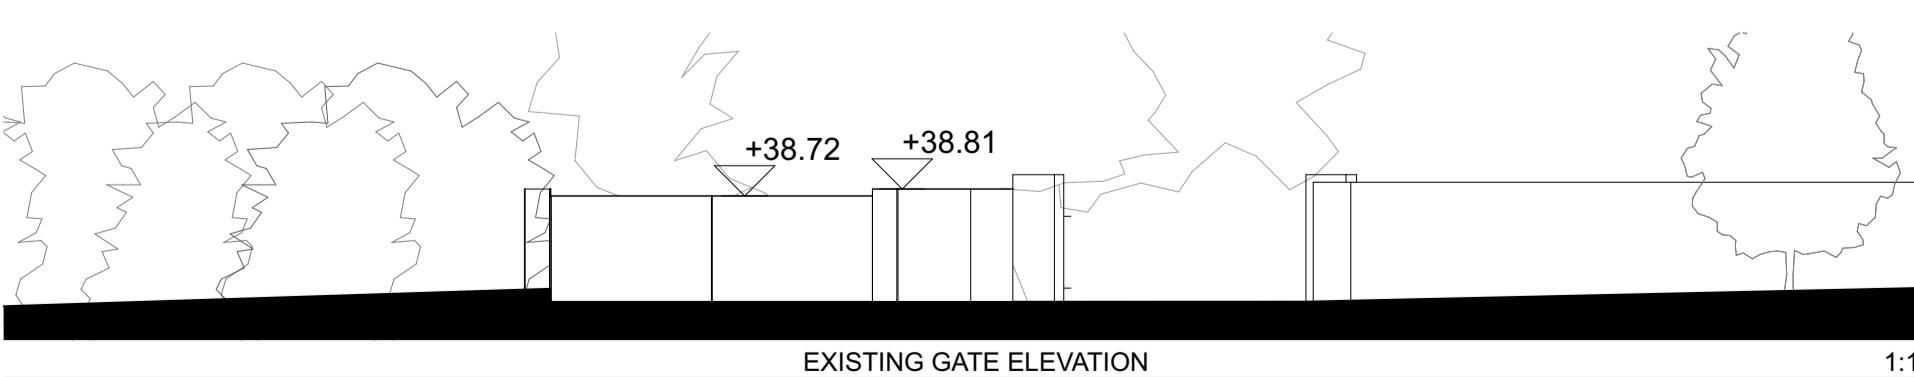

NOT FOR CONSTRUCTION. THIS DRAWING IS FOR PLANNING STAGE ONLY. SUBJECT TO DETAILED DESIGN, DESIGN COORDINATION WITH OTHERS AND PLANNING AND BUILDING CONTROL APPROVAL.  
SURVEY CONDUCTED BY SURVEYBASE LTD.

COPYRIGHT HIVES ARCHITECTS LLP

0 1 2 3 4 5m

SCALE 1:100

Hives Architects LLP  
Quadrant House, Broad Street, Reading, RG1 7QE  
0118 958 7331, info@hivesarchitects.co.uk

Project Drawing Revision  
2907 006 P7