
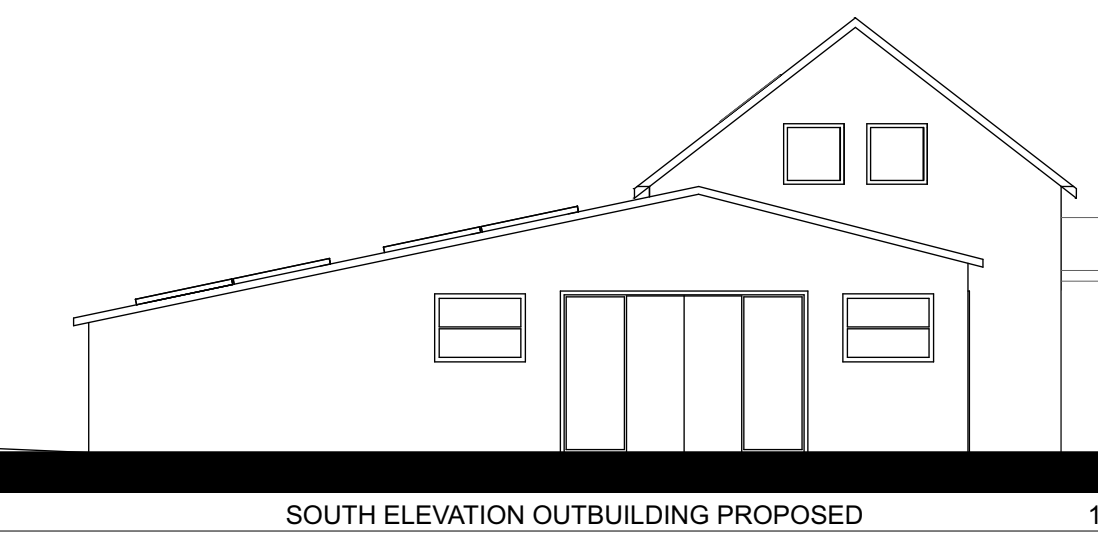
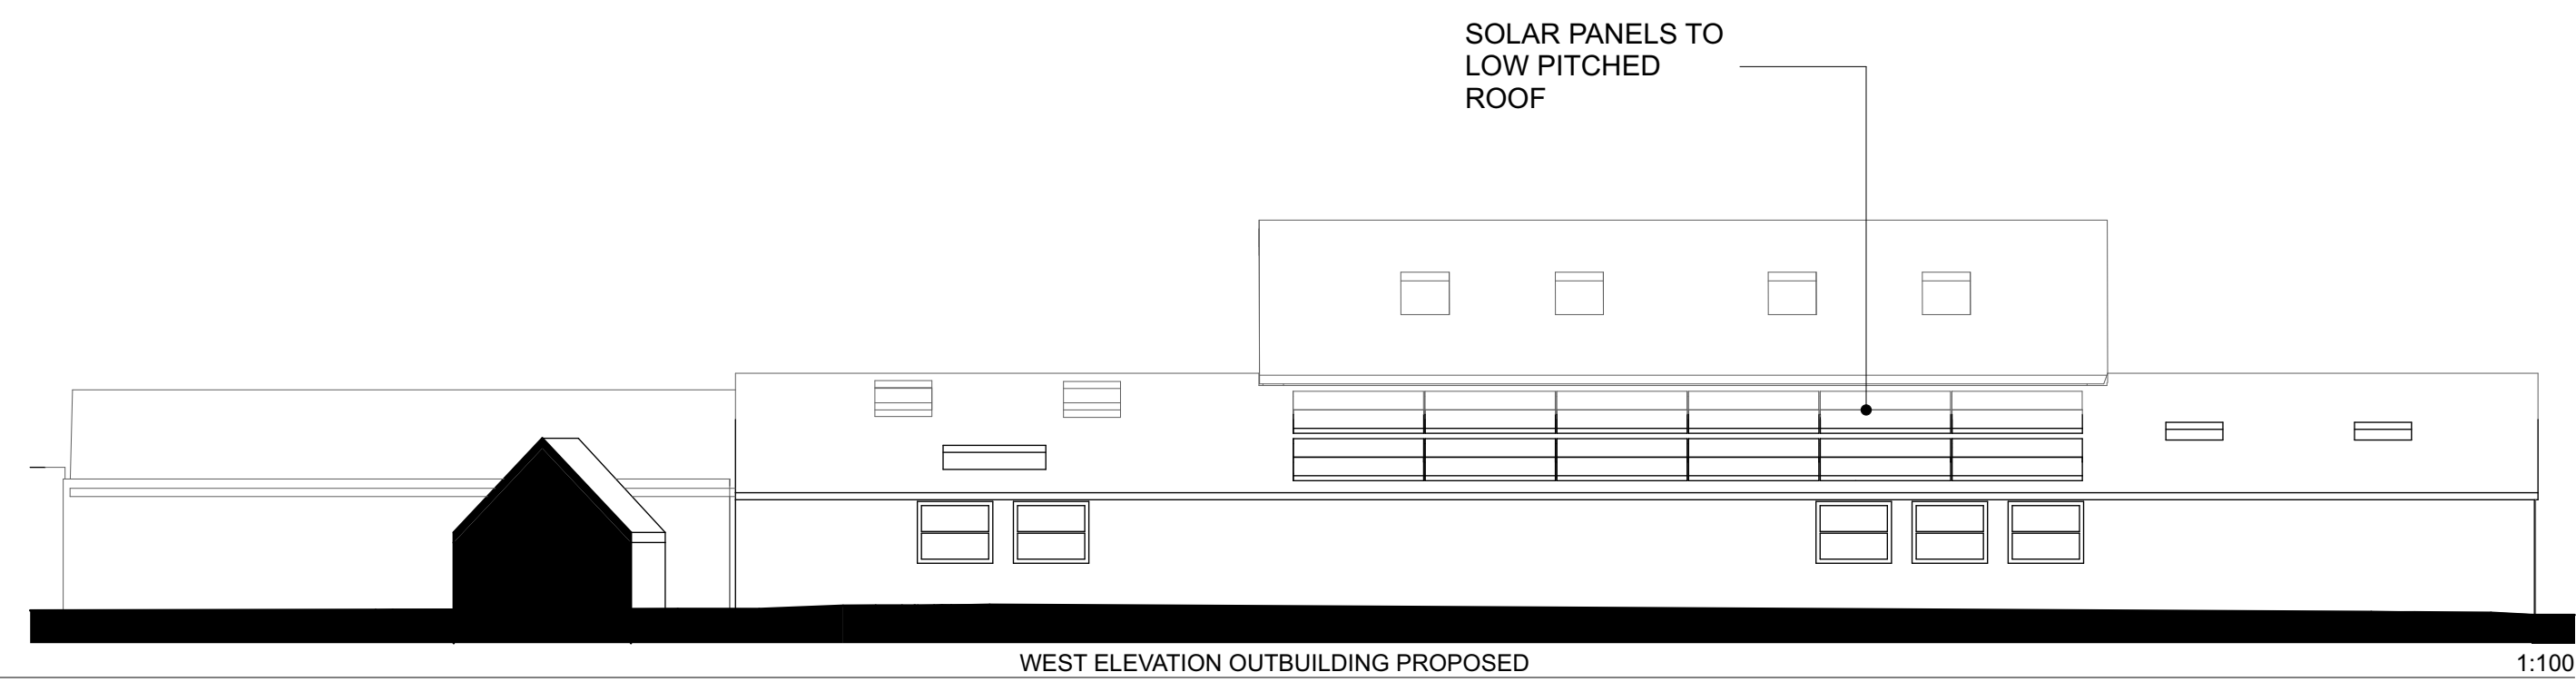
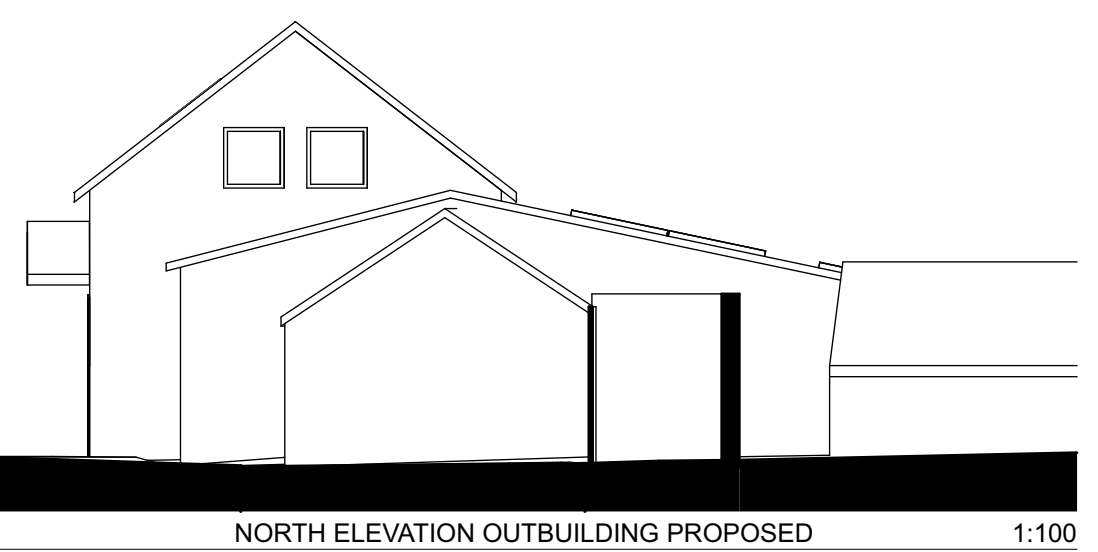
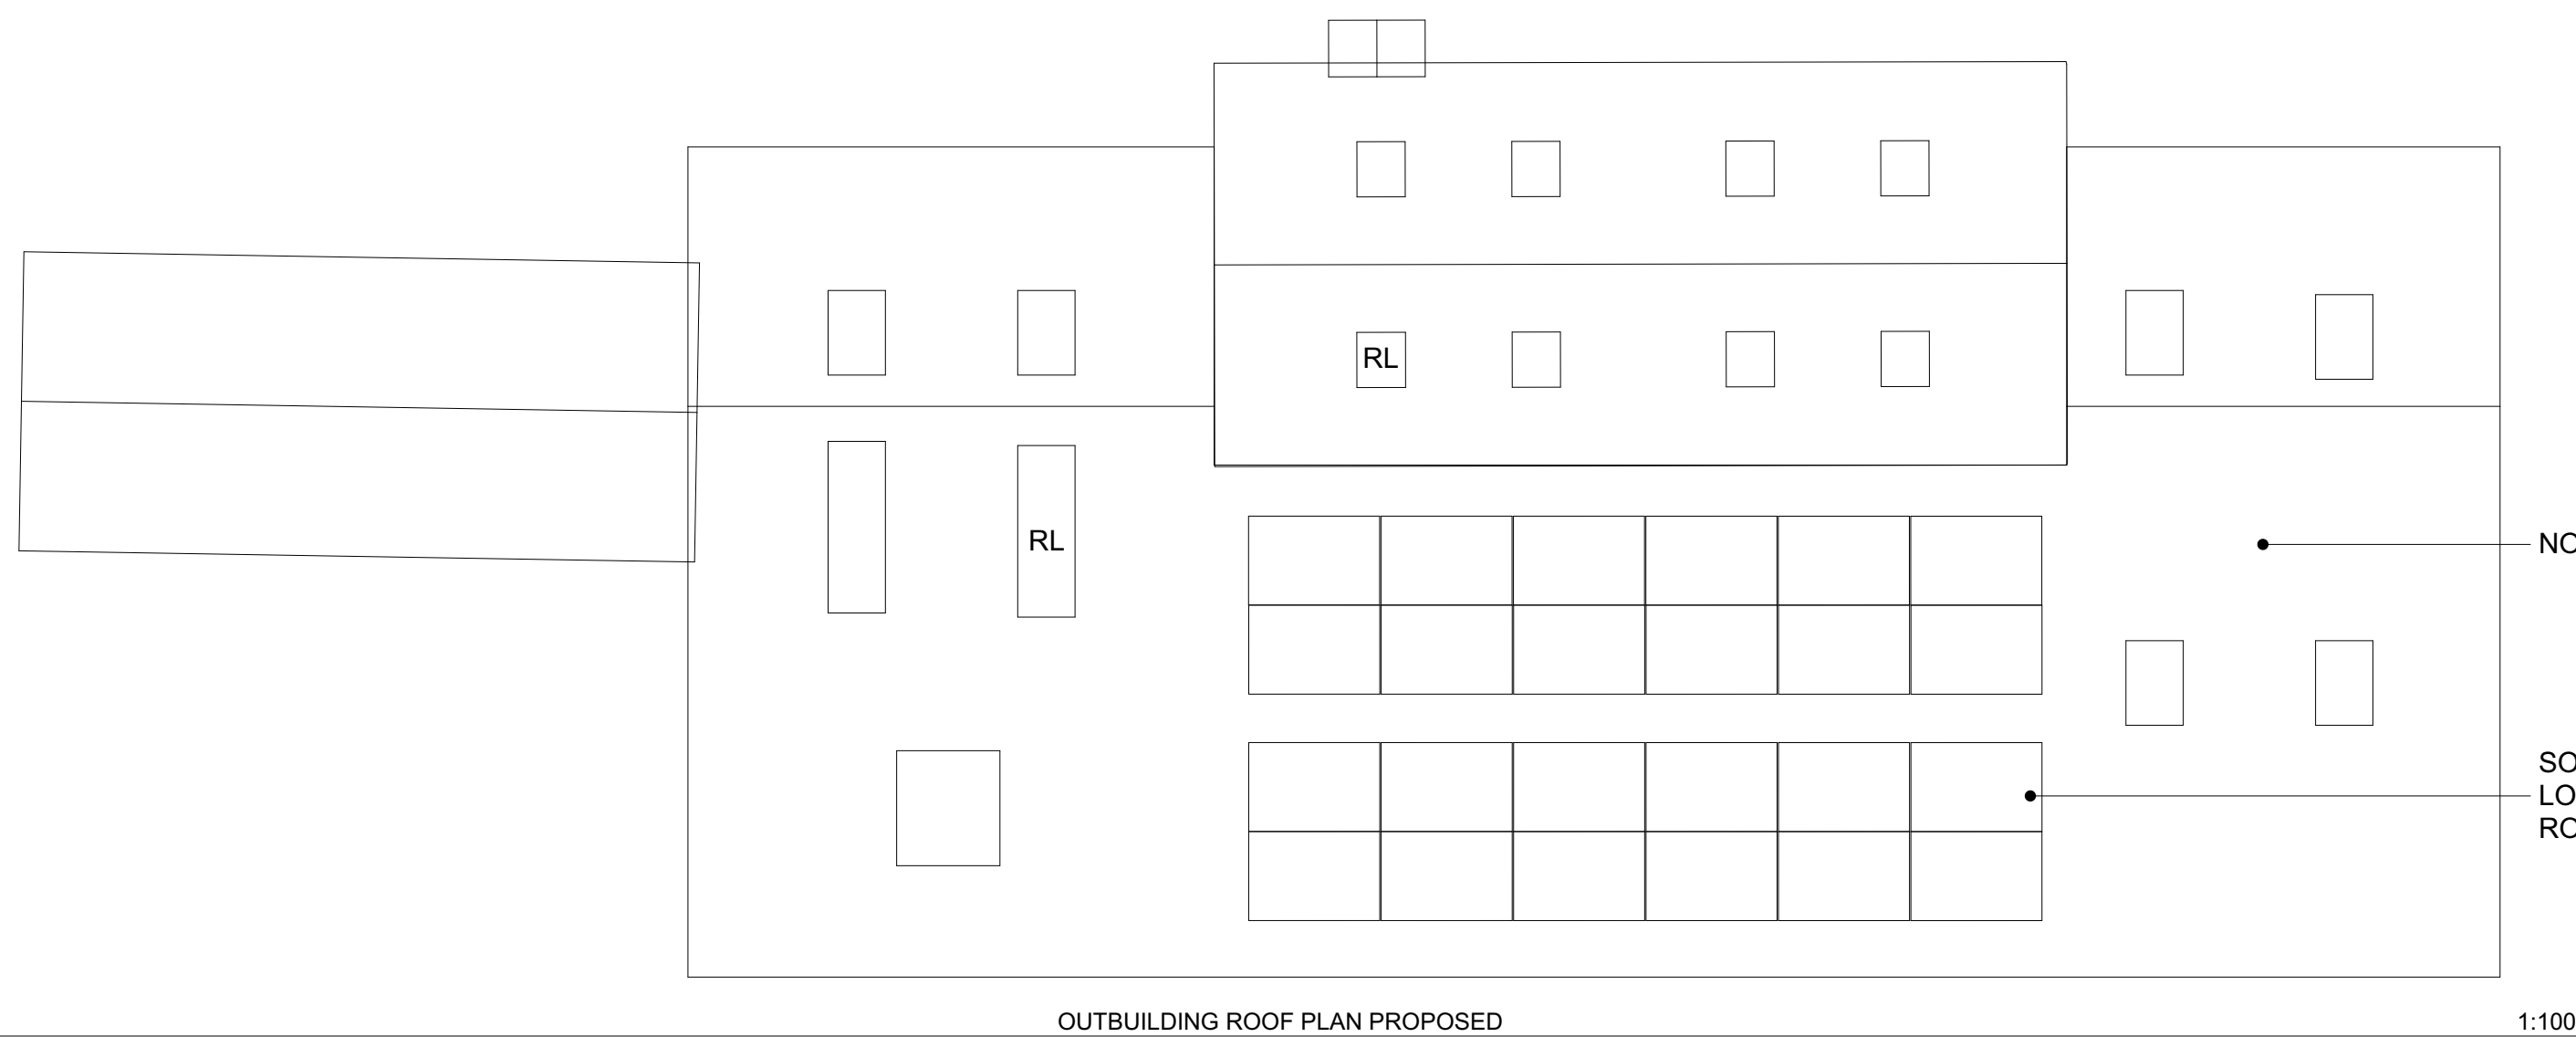
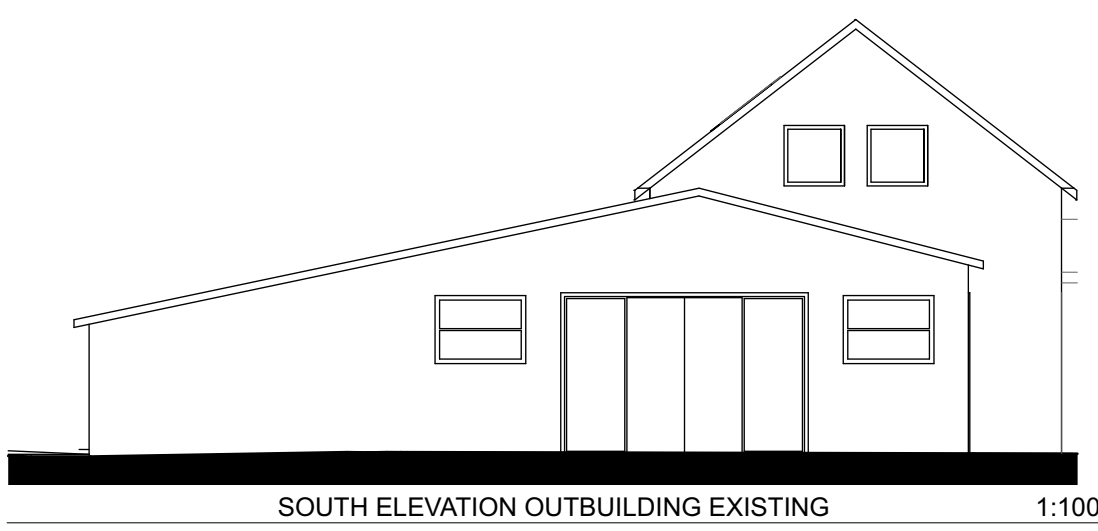
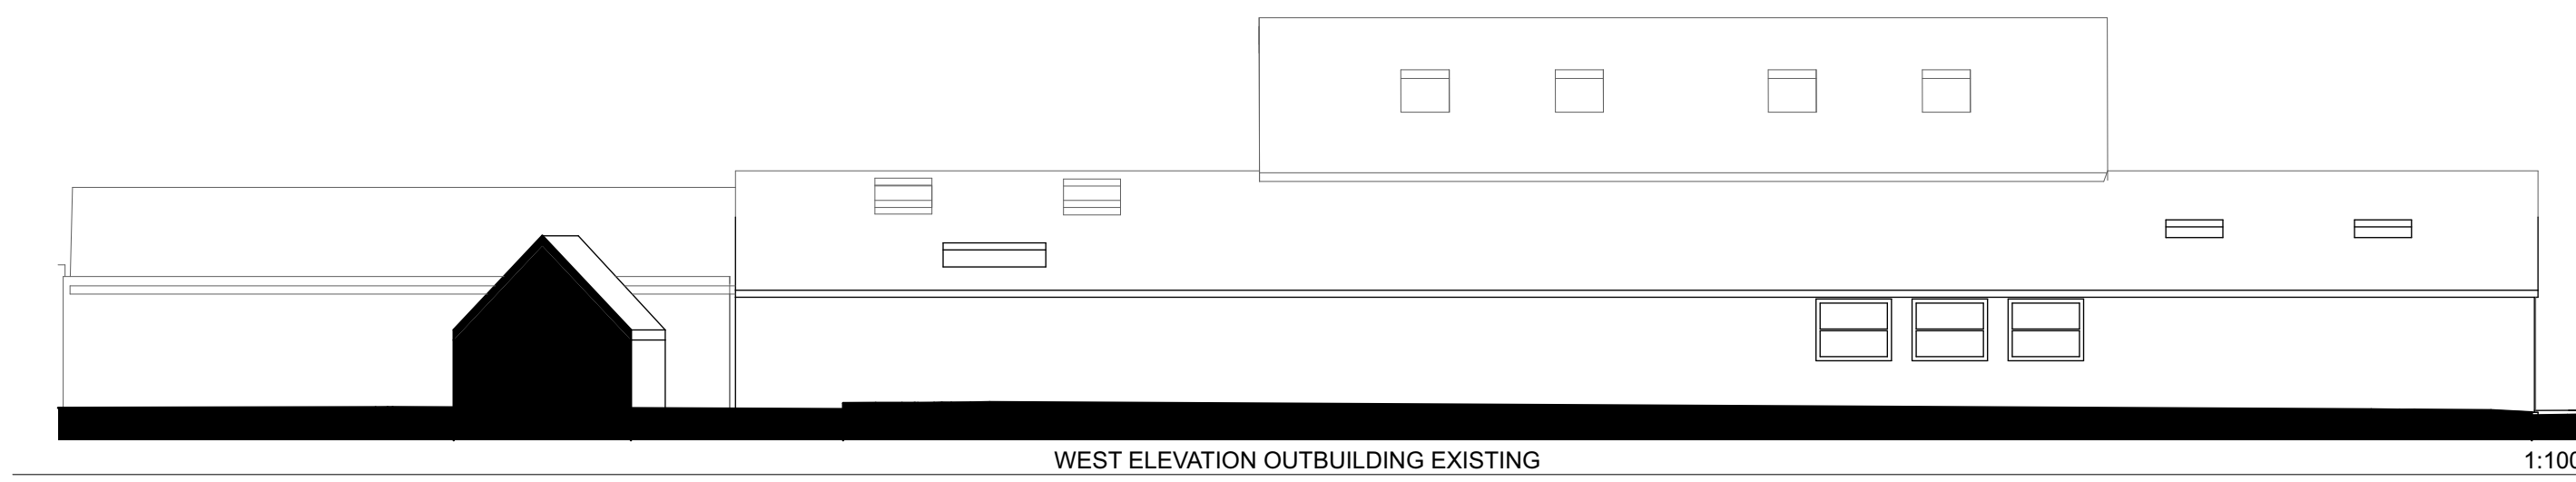
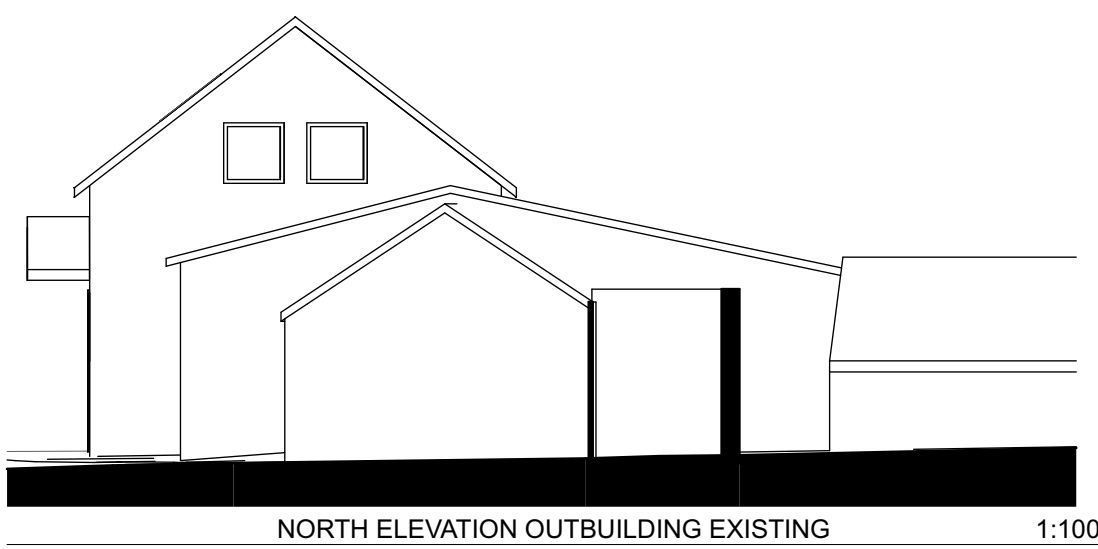


NOT FOR CONSTRUCTION. THIS DRAWING IS FOR PLANNING STAGE ONLY. SUBJECT TO DETAILED DESIGN, DESIGN COORDINATION WITH OTHERS AND PLANNING AND BUILDING CONTROL APPROVAL. NO SURVEY HAS BEEN USED IN COMPIATION OF THESE DRAWINGS. BASED ON OS INFORMATION ONLY.


© COPYRIGHT HIVES ARCHITECTS LLP

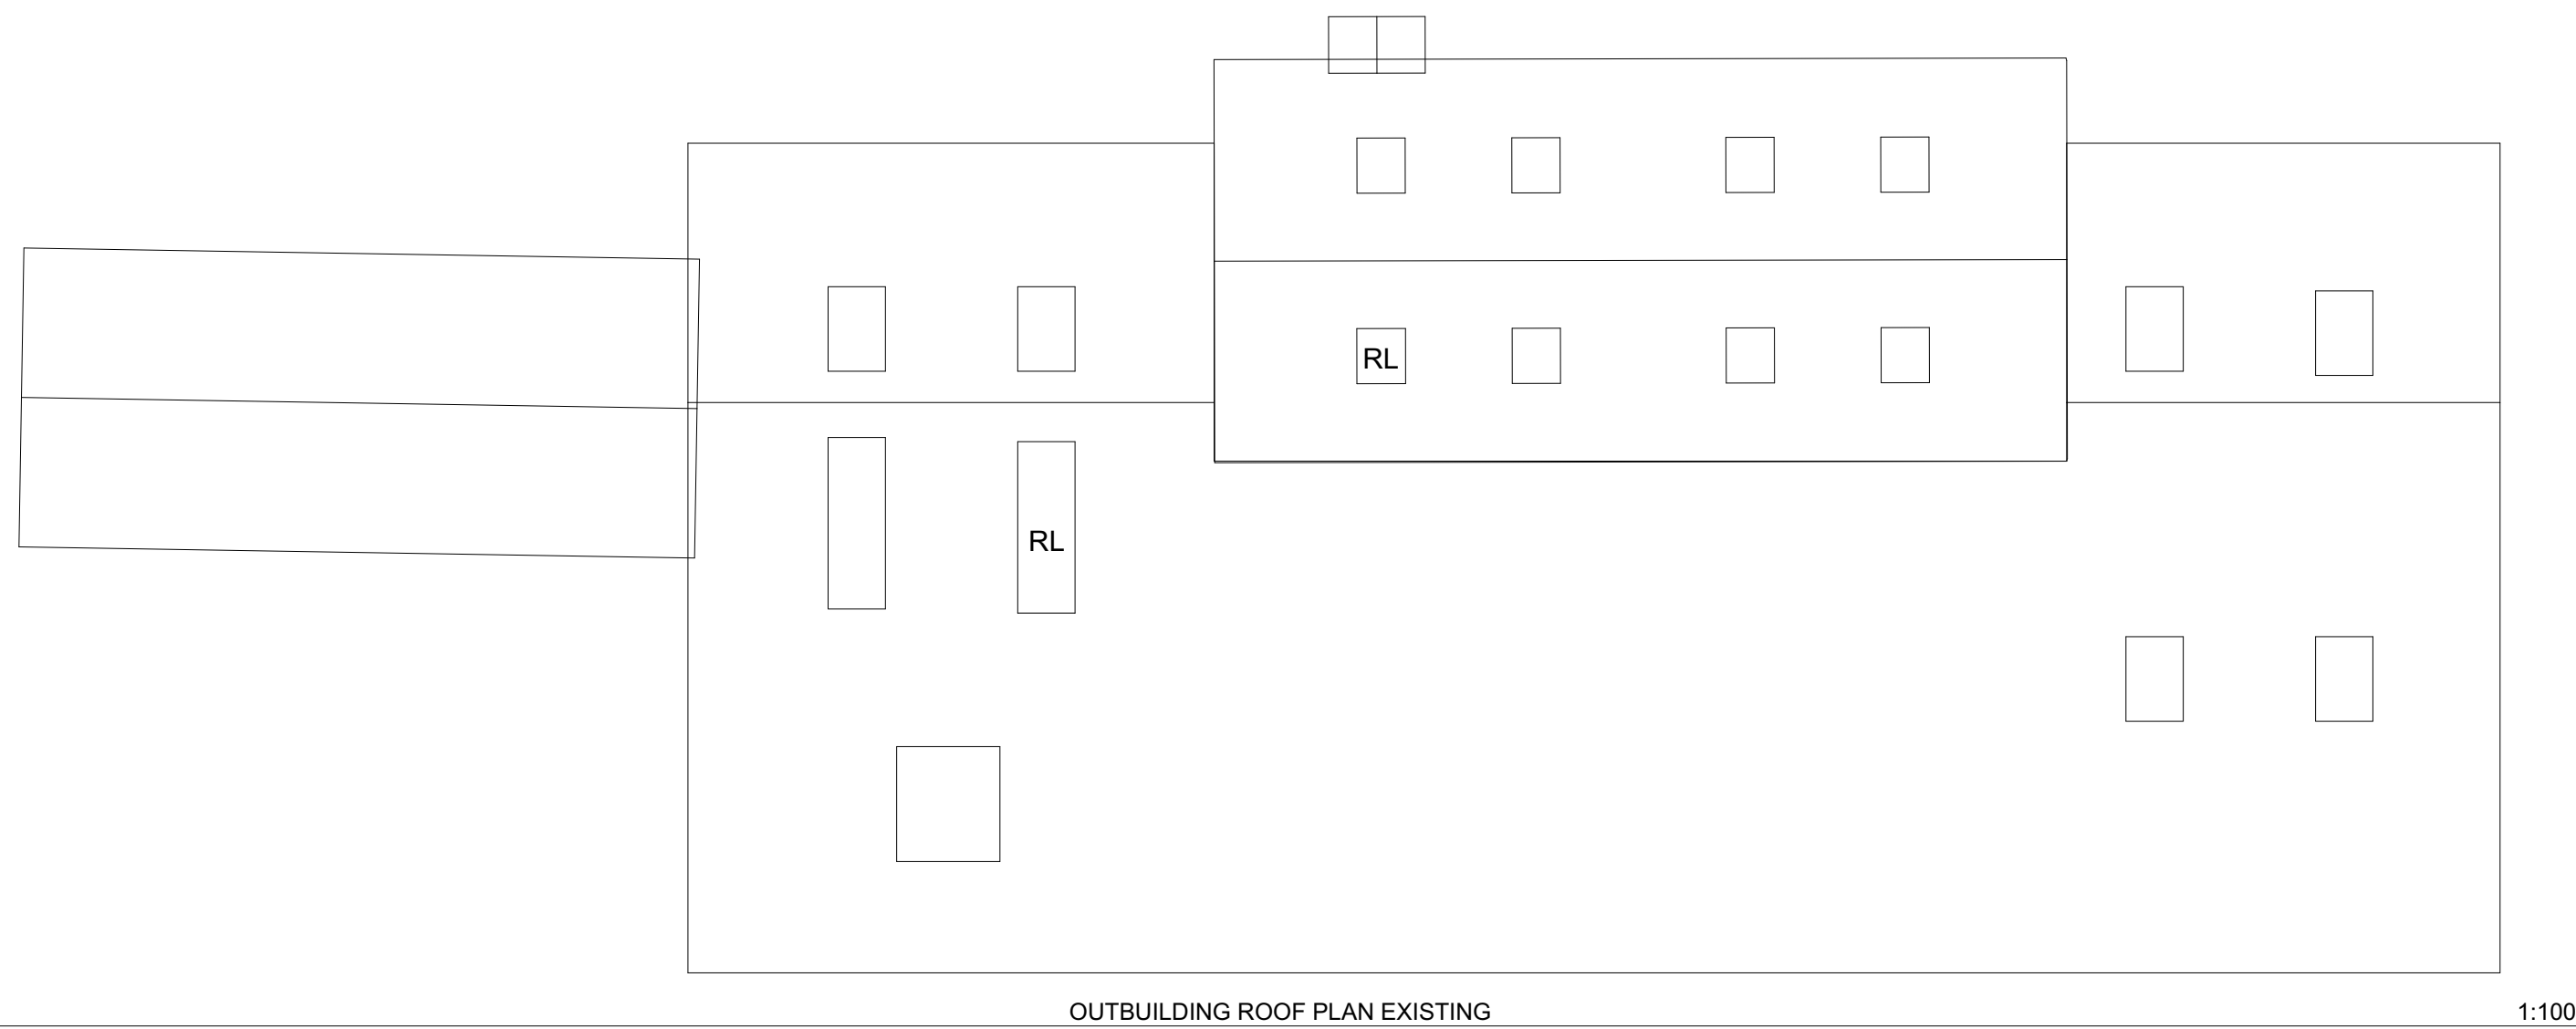

NO CHANGES TO THE BUILDING

SOLAR PANELS TO LOW PITCHED ROOF

SOLAR PANELS TO LOW PITCHED ROOF

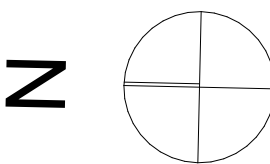

0 1 2 3 4 5m
SCALE 1:100

Rev: 06/01/2026 PLANNING ISSUE

Client

Mr & Mrs HORSCROFT

Site

CLEAR VIEW
COTTAGE, WHISTLEY
GREEN, RG10 0DU

OUTBUILDING PLANS
AND ELEVATIONS

Scale (S) Drawing Size
1:100 @A0

Drawn VL
Checked HW

Status
PLANNING

HIVES ARCHITECTS
SINCE 1934
Hives Architects LLP
Quadrant House, Broad Street, Reading, RG1 7QE
0118 958 7331, info@hivesarchitects.co.uk

Project Drawing Revision
2907 007 P1