




EX. PLAN ON GROUND FLOOR LANDING
(1:50)

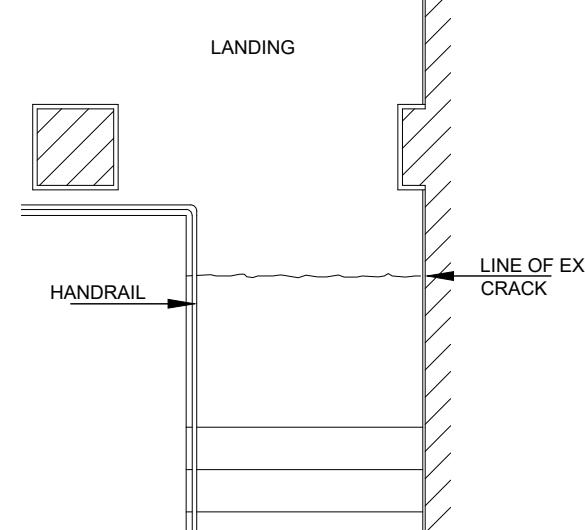

EX. PLAN ON 1ST FLOOR LANDING
(1:50)

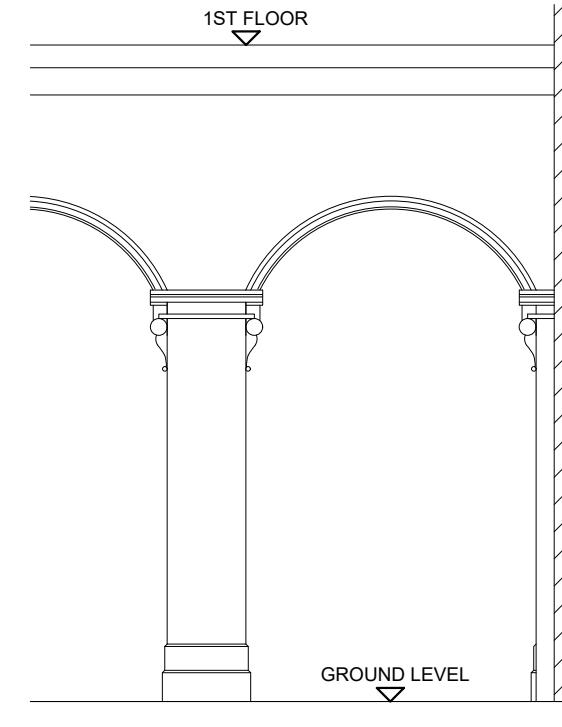


EX. ELEVATION ON ARCHED OPENING
AT GROUND FLOOR LANDING TO REAR
STAIRWELL (1:50)

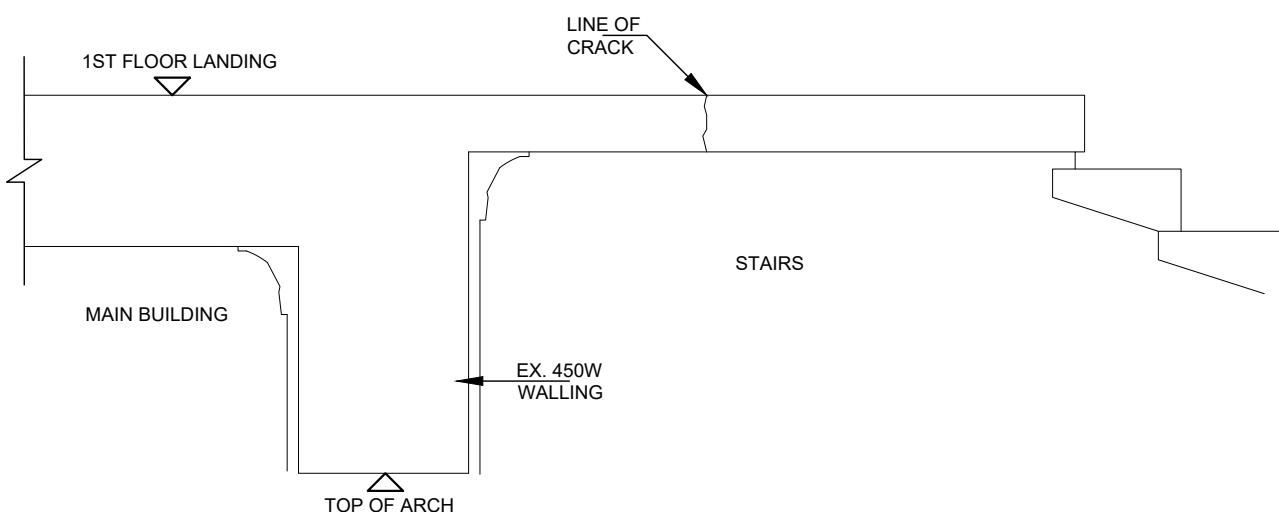


EX. SECTION AT ARCH OPENING - UNDERSIDE
OF 1ST FLOOR REAR STAIRCASE (1:20)

				Status: PRELIMINARY ISSUE	Project: REAR STAIRCASE AT REDDAM HOUSE, BEARWOOD ROAD, SINDLESHAM, WOKINGHAM, RG41 5BG	Drawn by: JST	Engineer: LJG	Drawing No: 223/1816/01	Revision: P1	 GAWN associates <small>consulting civil & structural engineers</small>
P1	JST	Preliminary issue - Not for construction	09/01/24	Client: ALPHA PLUS GROUP	Drawing Title: EX. PLANS ON STAIRWELL	Date: JAN 2024	Scale: 1:50, 1:20	@ A3		


DO NOT SCALE FROM THIS DRAWING - either manually or electronically.
All drawings to be read in conjunction with attached construction notes.

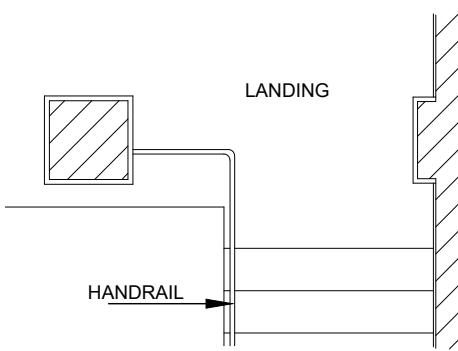


EX. PLAN ON GROUND FLOOR LANDING
(1:50)

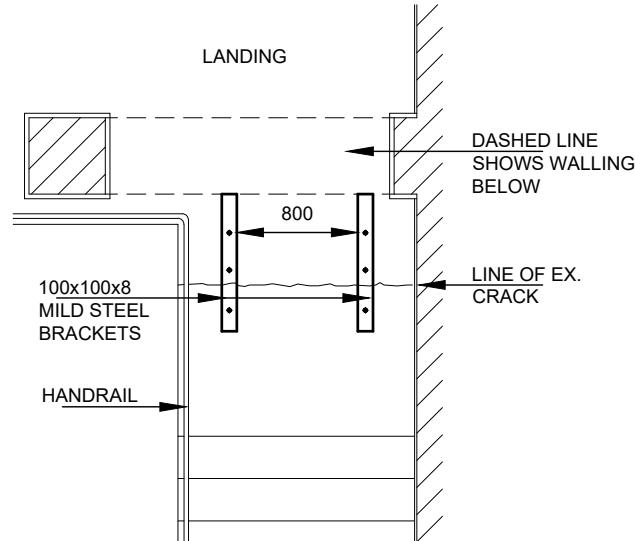


PROPOSED PLAN ON 1ST FLOOR LANDING
(1:50)

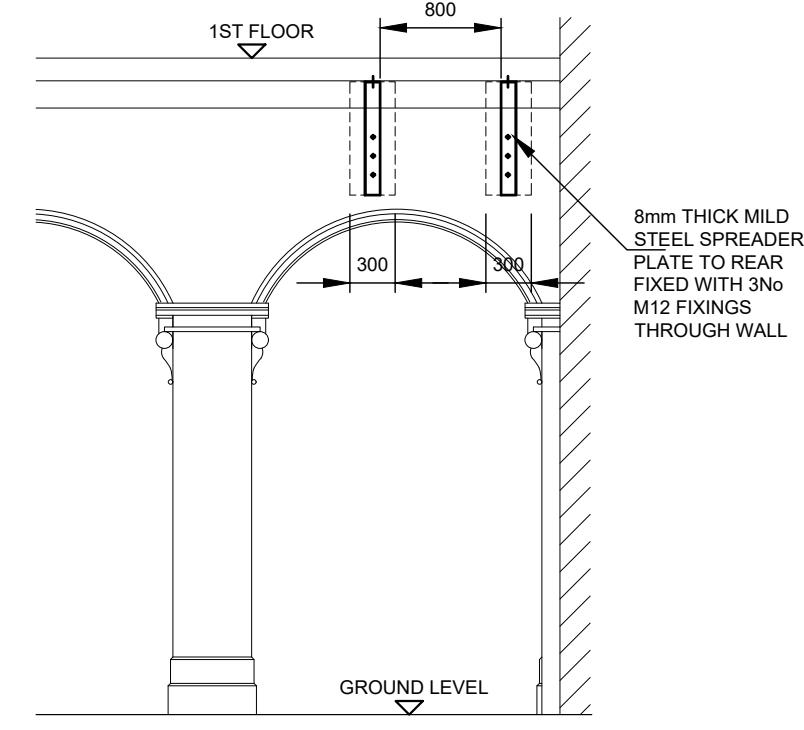

PROPOSED ELEVATION ON ARCHED
OPENING AT GROUND FLOOR LANDING
TO REAR STAIRWELL (1:50)

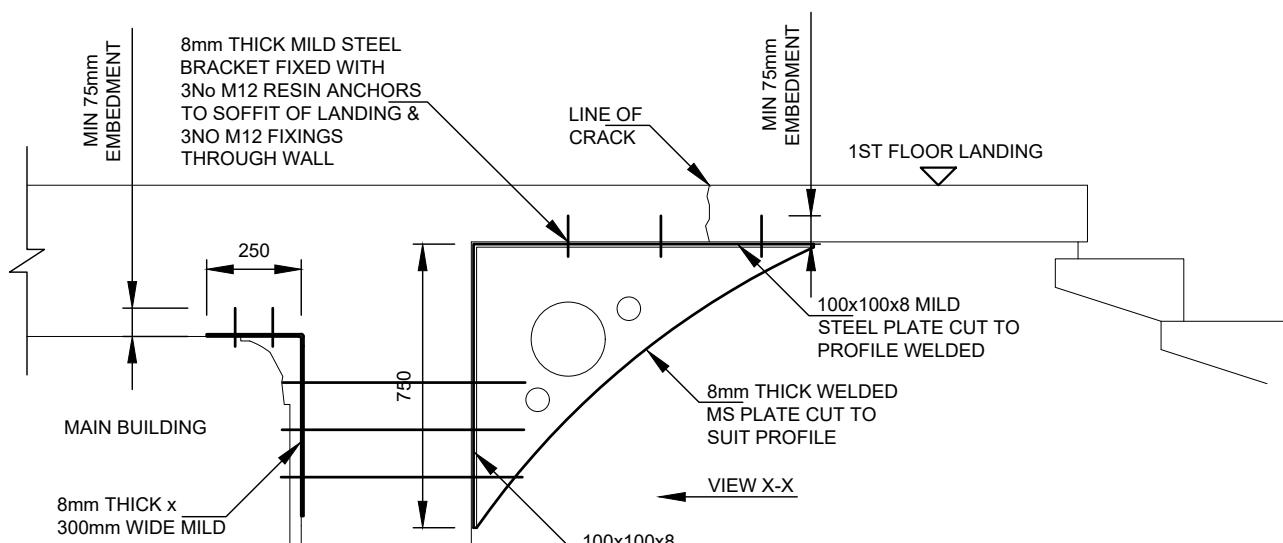

PROPOSED SECTION AT ARCH OPENING -
UNDERSIDE OF 1ST FLOOR REAR STAIRCASE
(1:20)

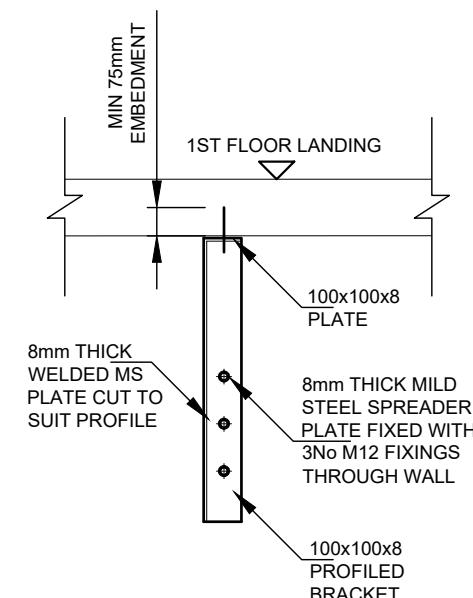

PROPOSED VIEW X-X
(1:20)

SEE ALSO ATTACHED 'APPENDIX
B' LISTING OF WORKS

				Status: PRELIMINARY ISSUE	Project: REAR STAIRCASE AT REDDAM HOUSE, BEARWOOD ROAD, SINDLESHAM, WOKINGHAM, RG41 5BG	Drawn by: JST	Engineer: LJG	Drawing No: 223/1816/02	Revision: P1
P1	JST	Preliminary issue - Not for construction	09/01/24	Client: ALPHA PLUS GROUP	Drawing Title: PROPOSED REMEDIAL WORKS TO STAIRWELL	Date: JAN 2024	Scale: 1:50, 1:20	@ A3	
DO NOT SCALE FROM THIS DRAWING - either manually or electronically. All drawings to be read in conjunction with attached construction notes									




CAP AND ARCH DETAIL TO SIDE AT GROUND FLOOR LANDING



VIEW OF UNDERSIDE OF FEATURE ARCH OVER GROUND FLOOR LANDING



GROUND FLOOR LANDING TO REAR STAIRCASE

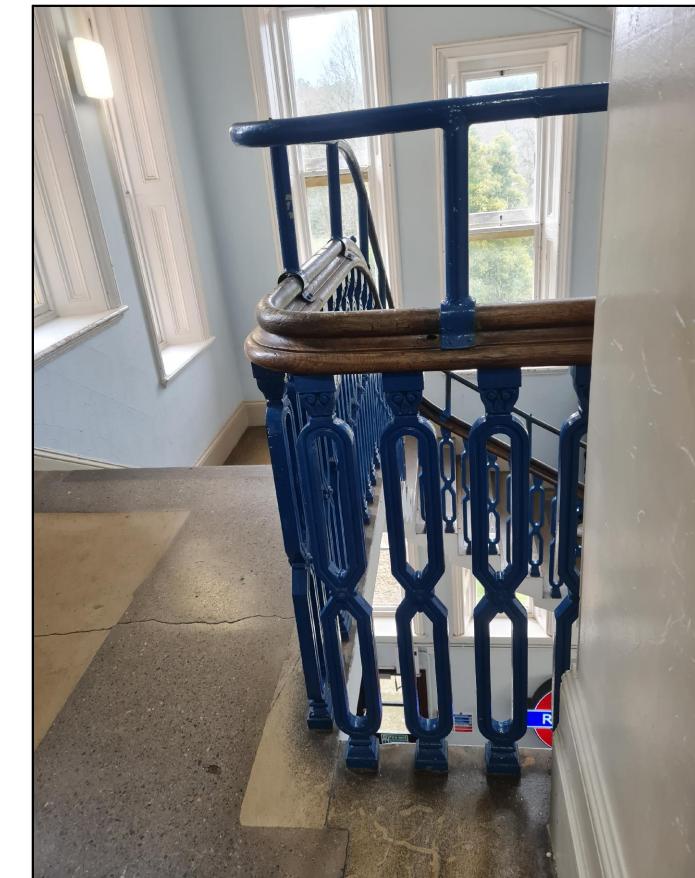

FIRST FLOOR LANDING HANDRAIL CORNER DETAIL



CRACKING IN FIRST FLOOR LANDING



REAR STAIRS LEADING TO FIRST FLOOR LANDING



SIDE VIEW OF FIRST FLOOR LANDING

				Status: PRELIMINARY ISSUE	Project: REAR STAIRCASE AT REDDAM HOUSE, BEARWOOD ROAD, SINDLESHAM, WOKINGHAM, RG41 5BG	Drawn by: JST	Engineer: LJG	Drawing No: 223/1816/03	Revision: P1	 GA GAWN associates consulting civil & structural engineers							
P1	JST	Preliminary issue - Not for construction	09/01/24														
DO NOT SCALE FROM THIS DRAWING - either manually or electronically. All drawings to be read in conjunction with attached construction notes.																	
Client: ALPHA PLUS GROUP	Drawing Title: PHOTOS ON REAR STAIRCASE/ LANDING	Date: JAN 2024	Scale: @ A3														