




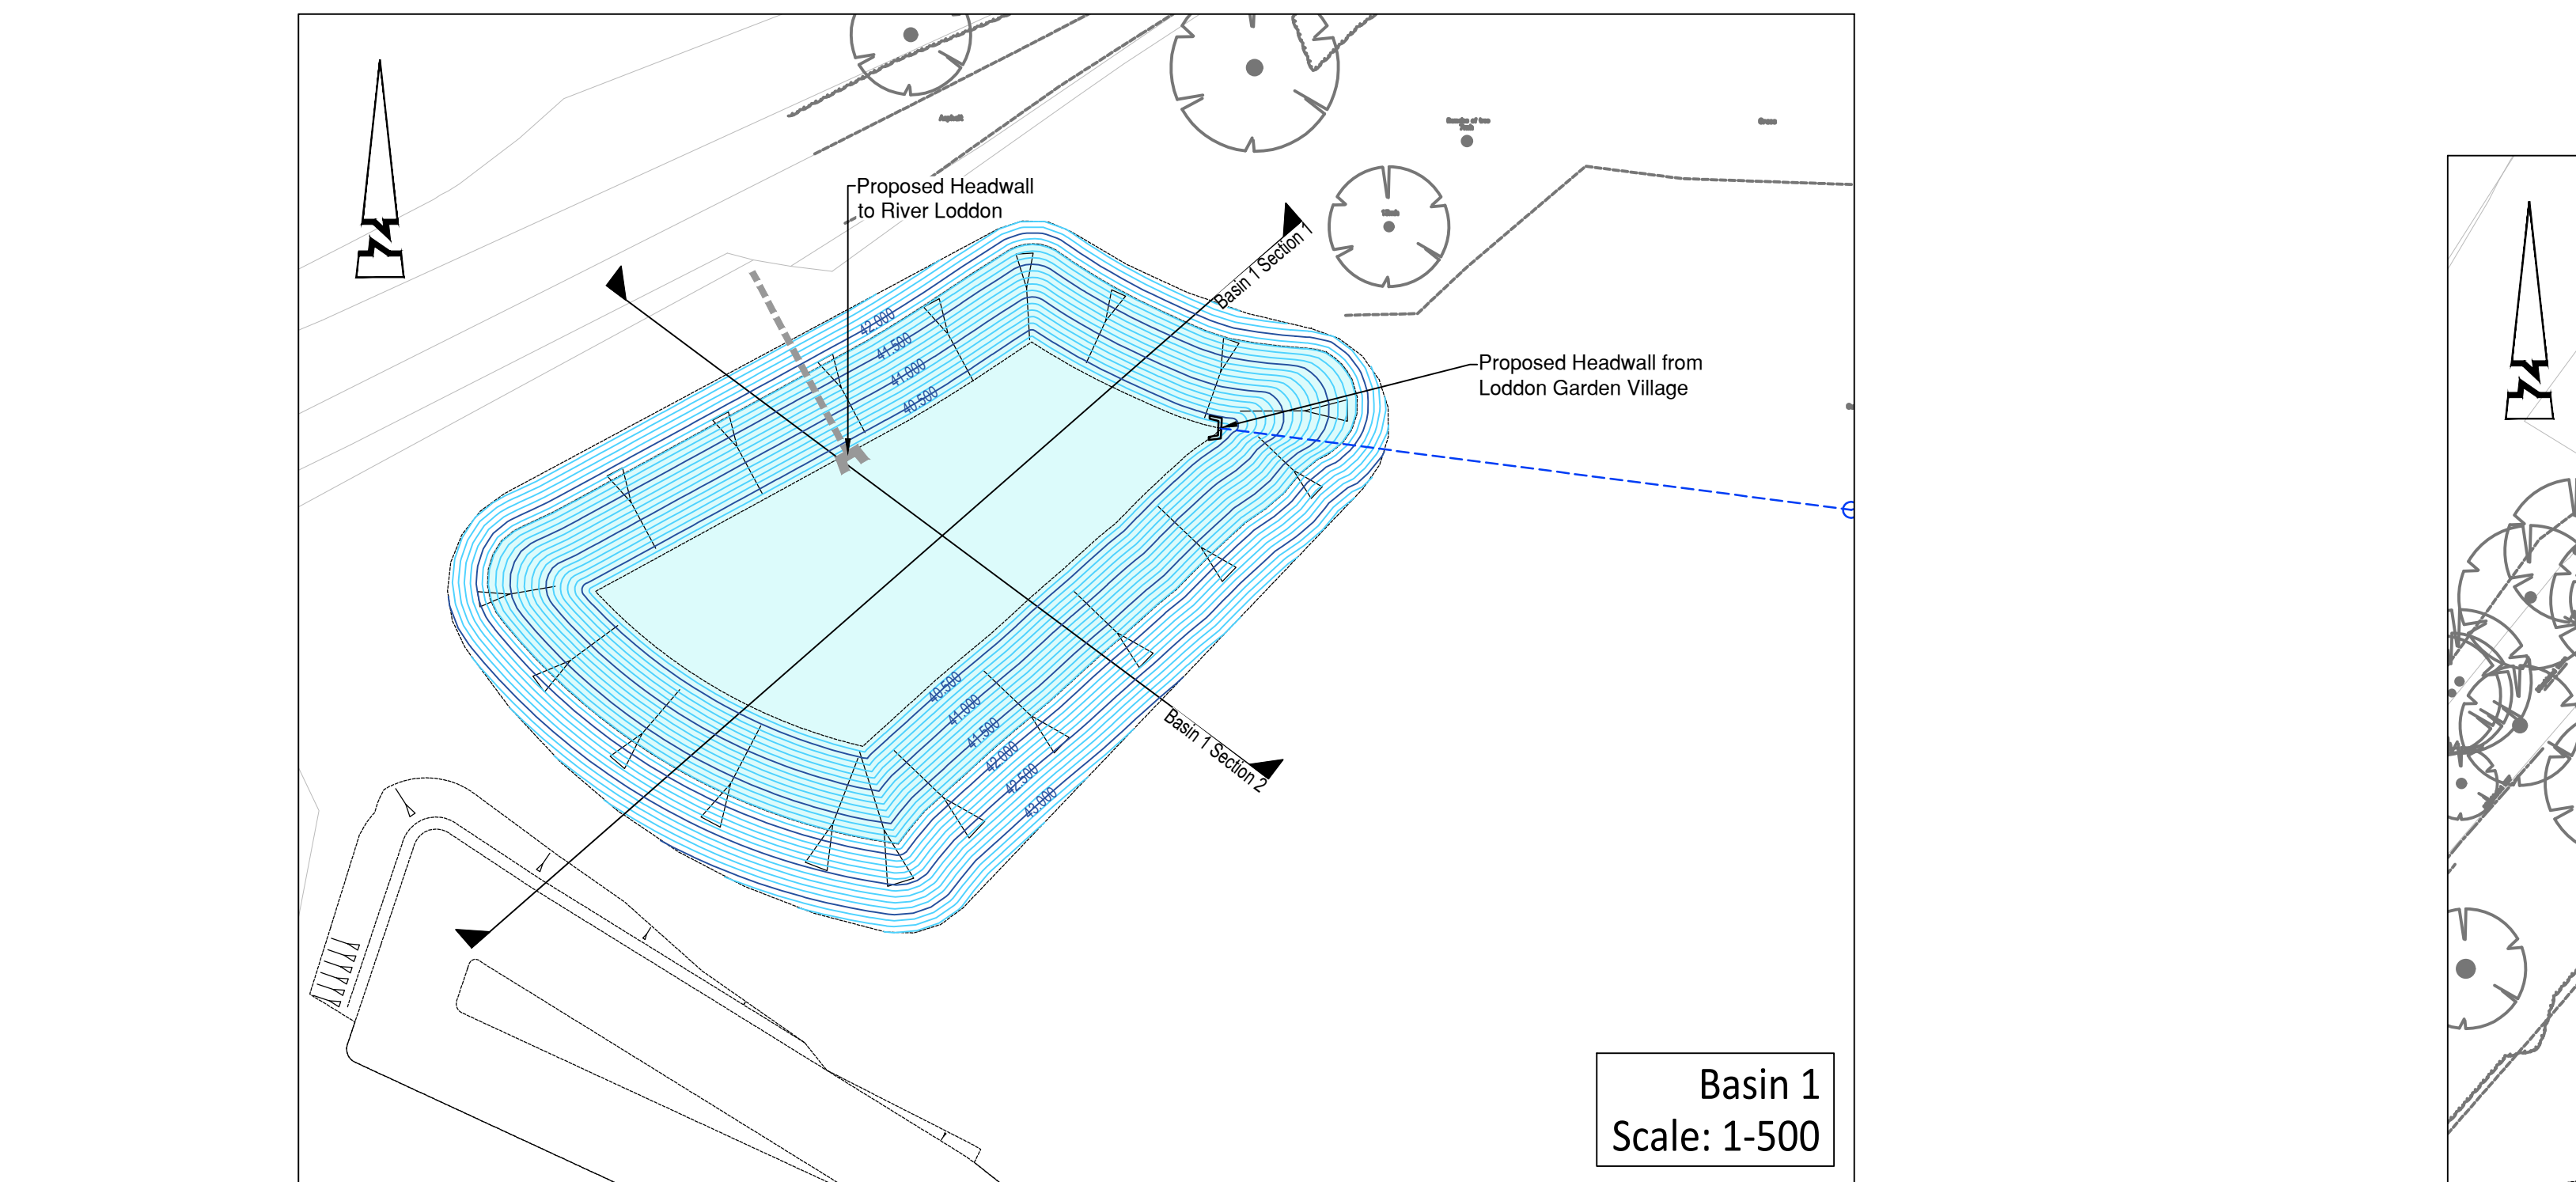


Basin 1
Scale: 1-500

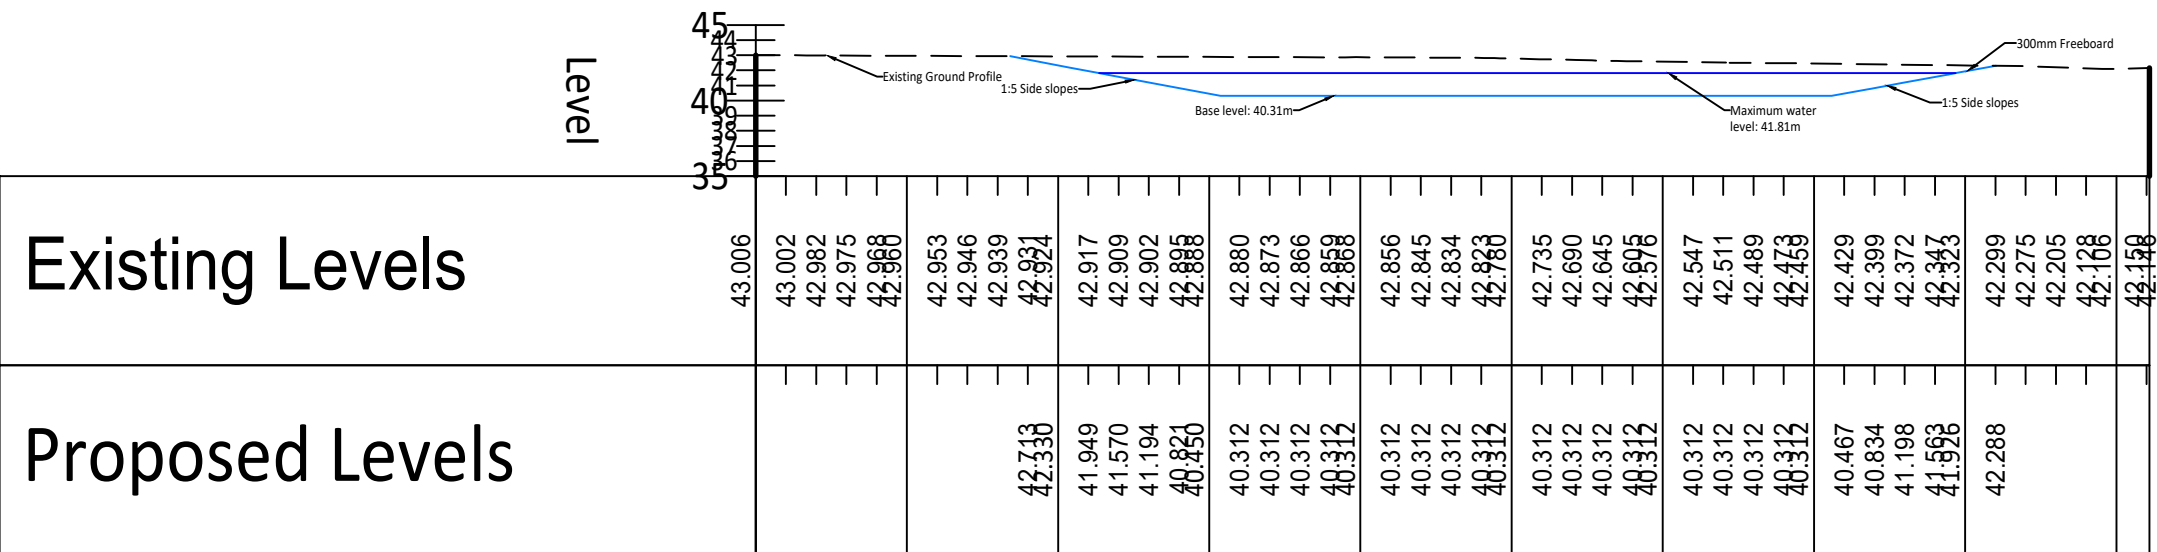


BASIN 1 SECTION 1 - LONGSECTION
SCALE: H 1:500,V 1:500. DATUM: 35.000

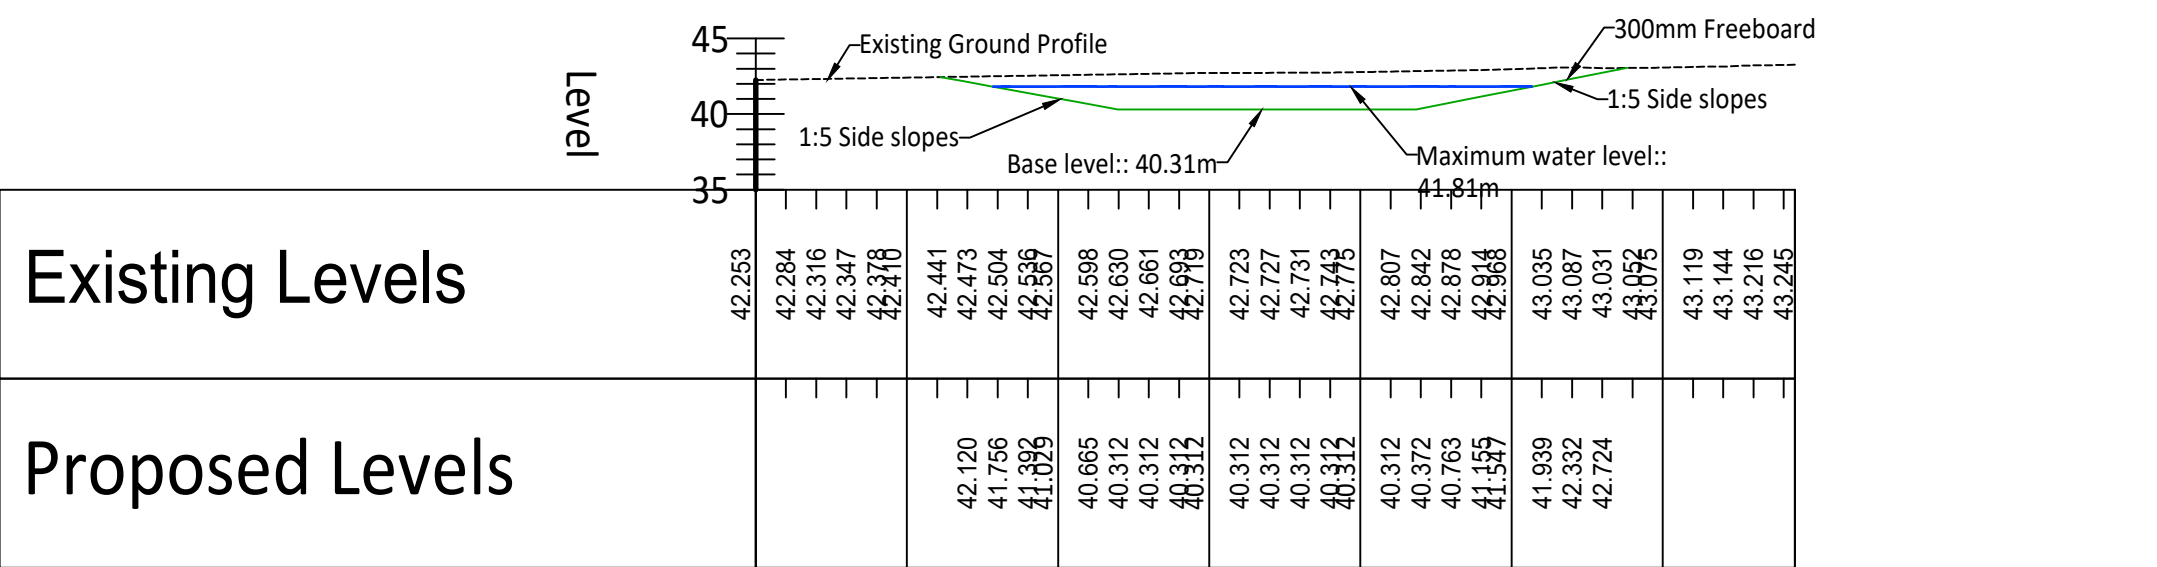


BASIN 1 SECTION 2 - LONGSECTION
SCALE: H 1:500,V 1:500. DATUM: 35.000

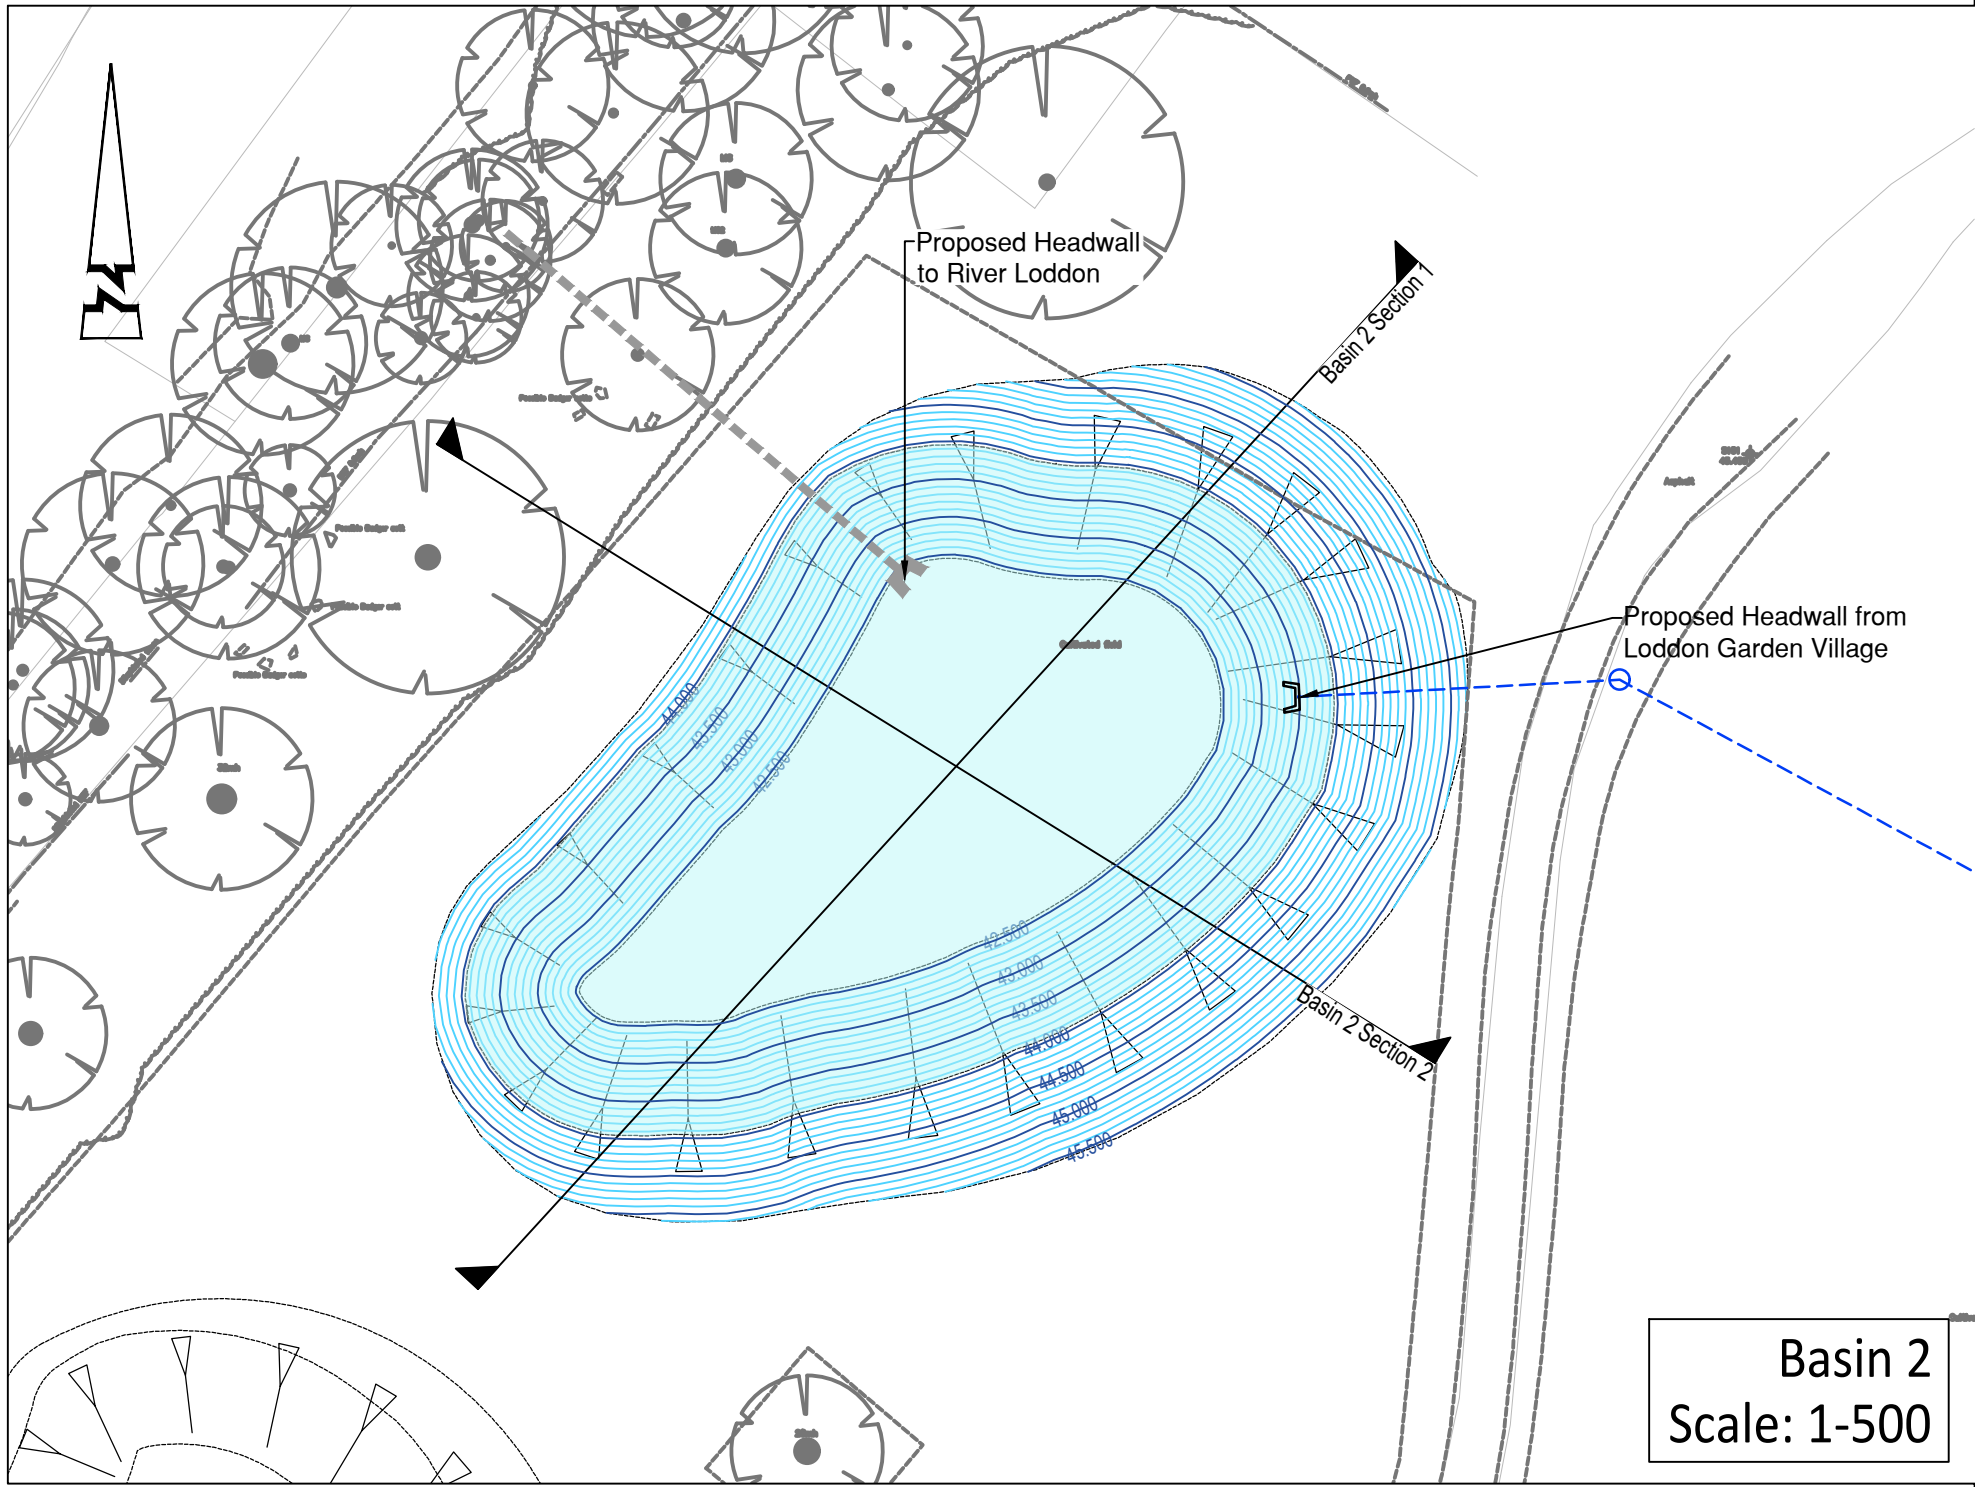


Basin 2
Scale: 1-500

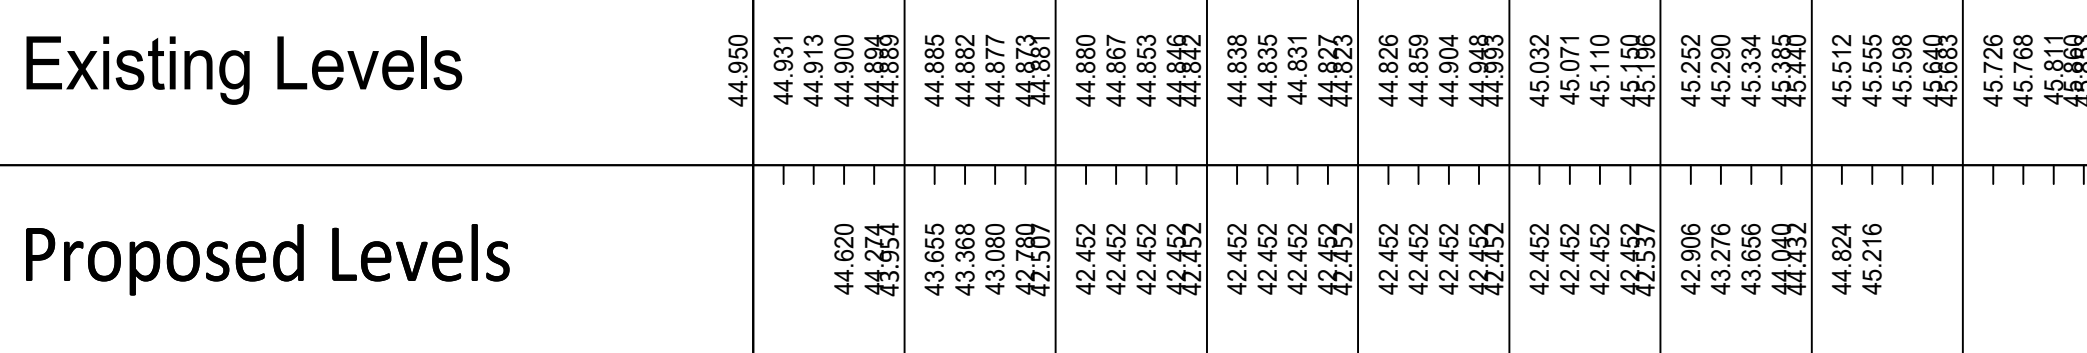


BASIN 2 SECTION 1 - LONGSECTION
SCALE: H 1:500,V 1:500. DATUM: 35.000

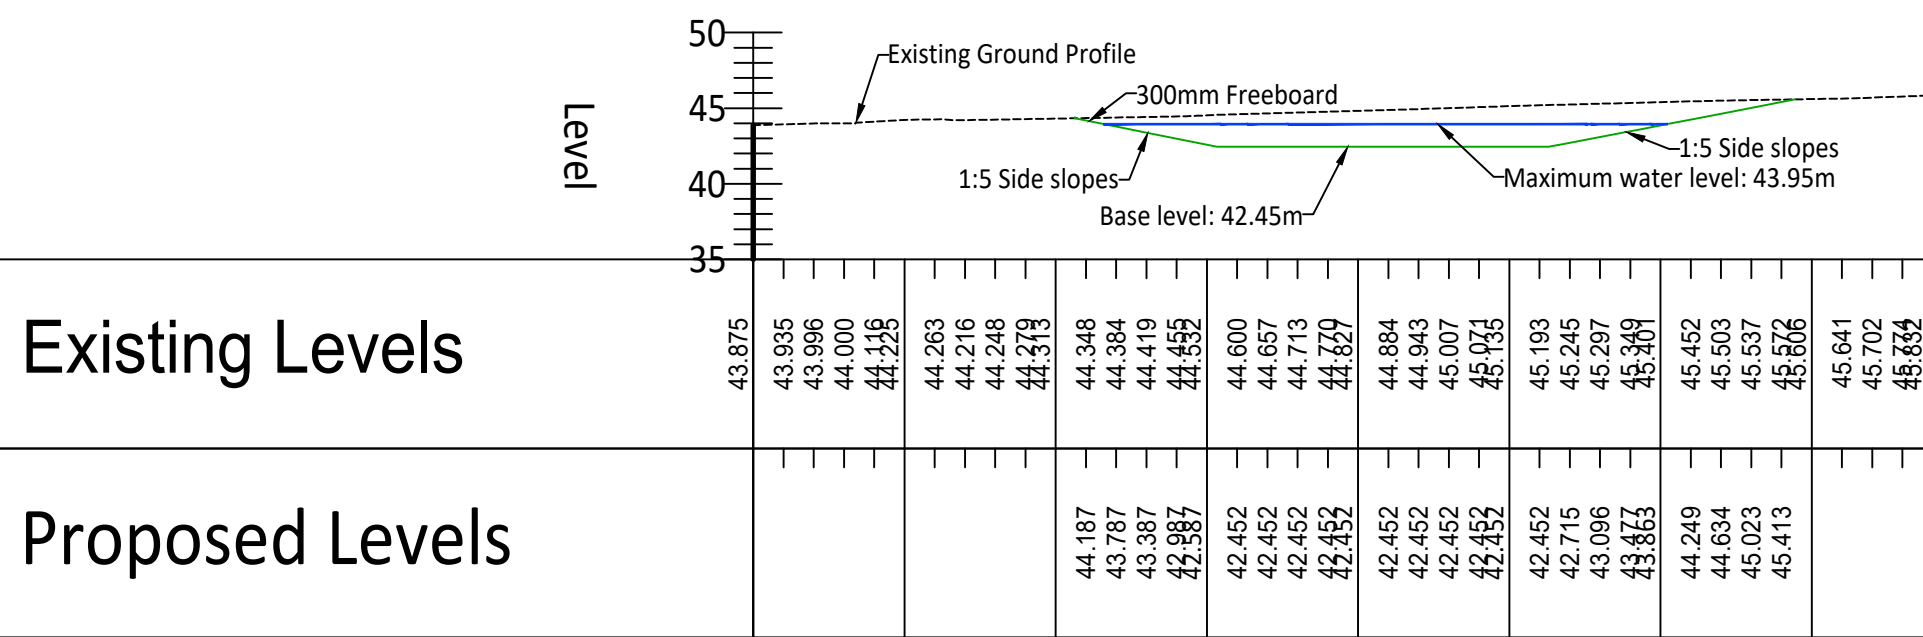


BASIN 2 SECTION 2 - LONGSECTION
SCALE: H 1:500,V 1:500. DATUM: 35.000

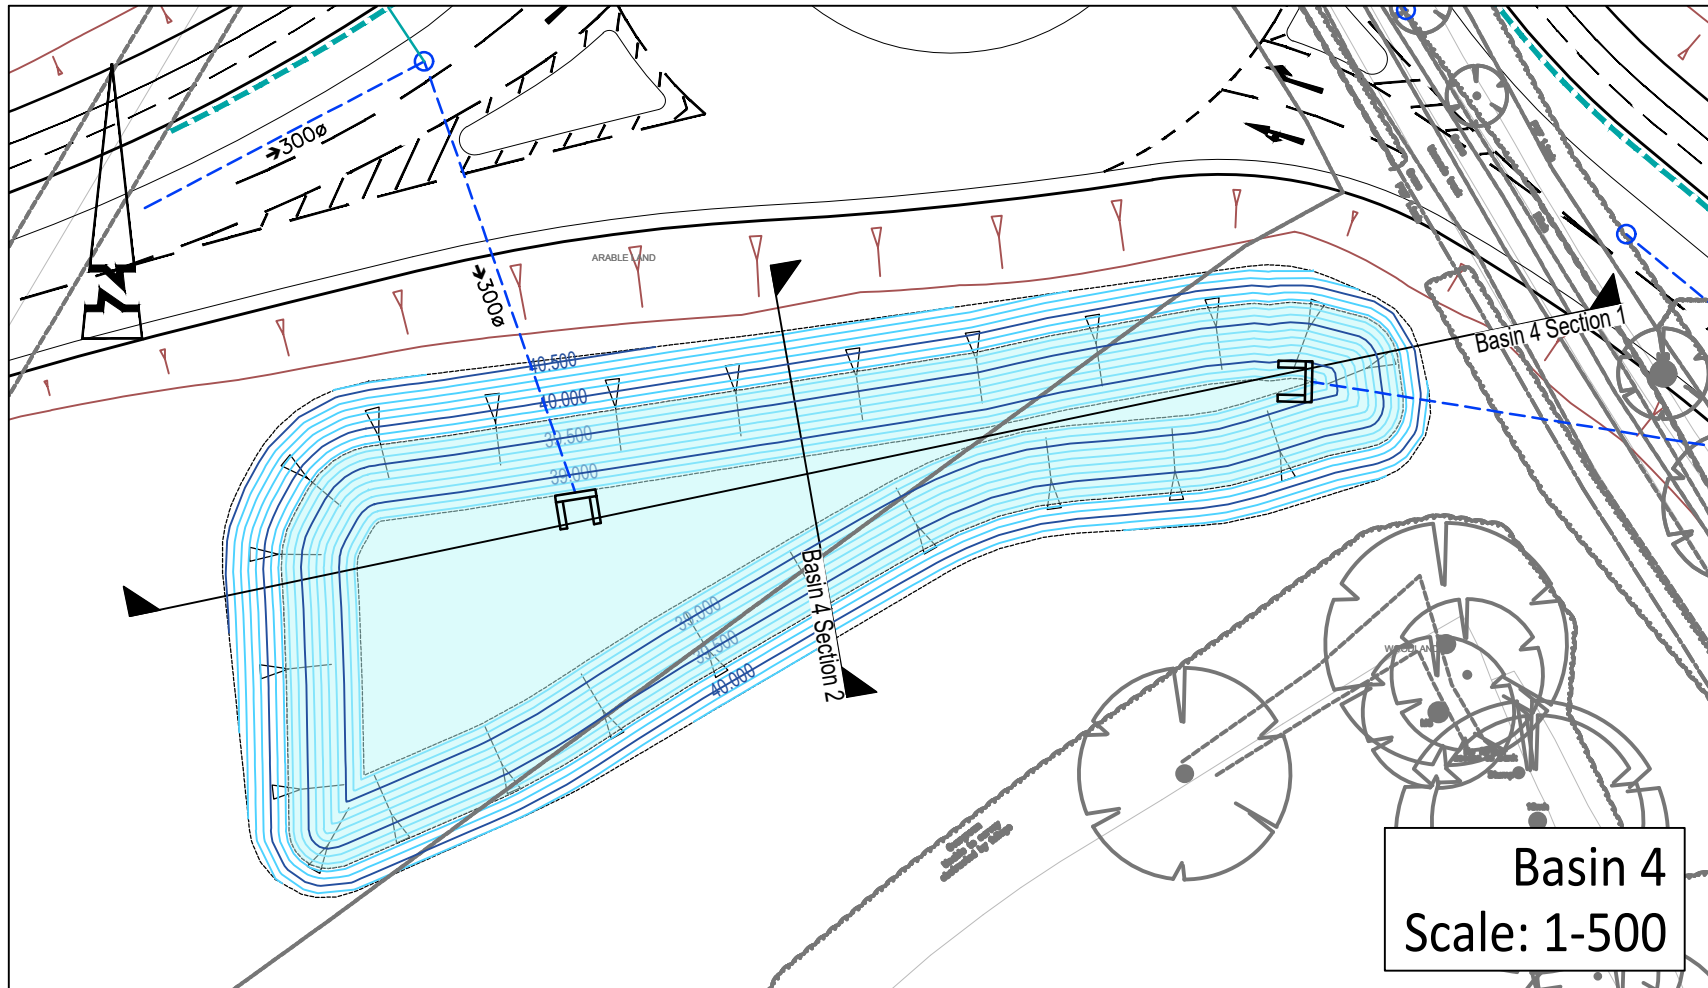

Basin 4
Scale: 1-500

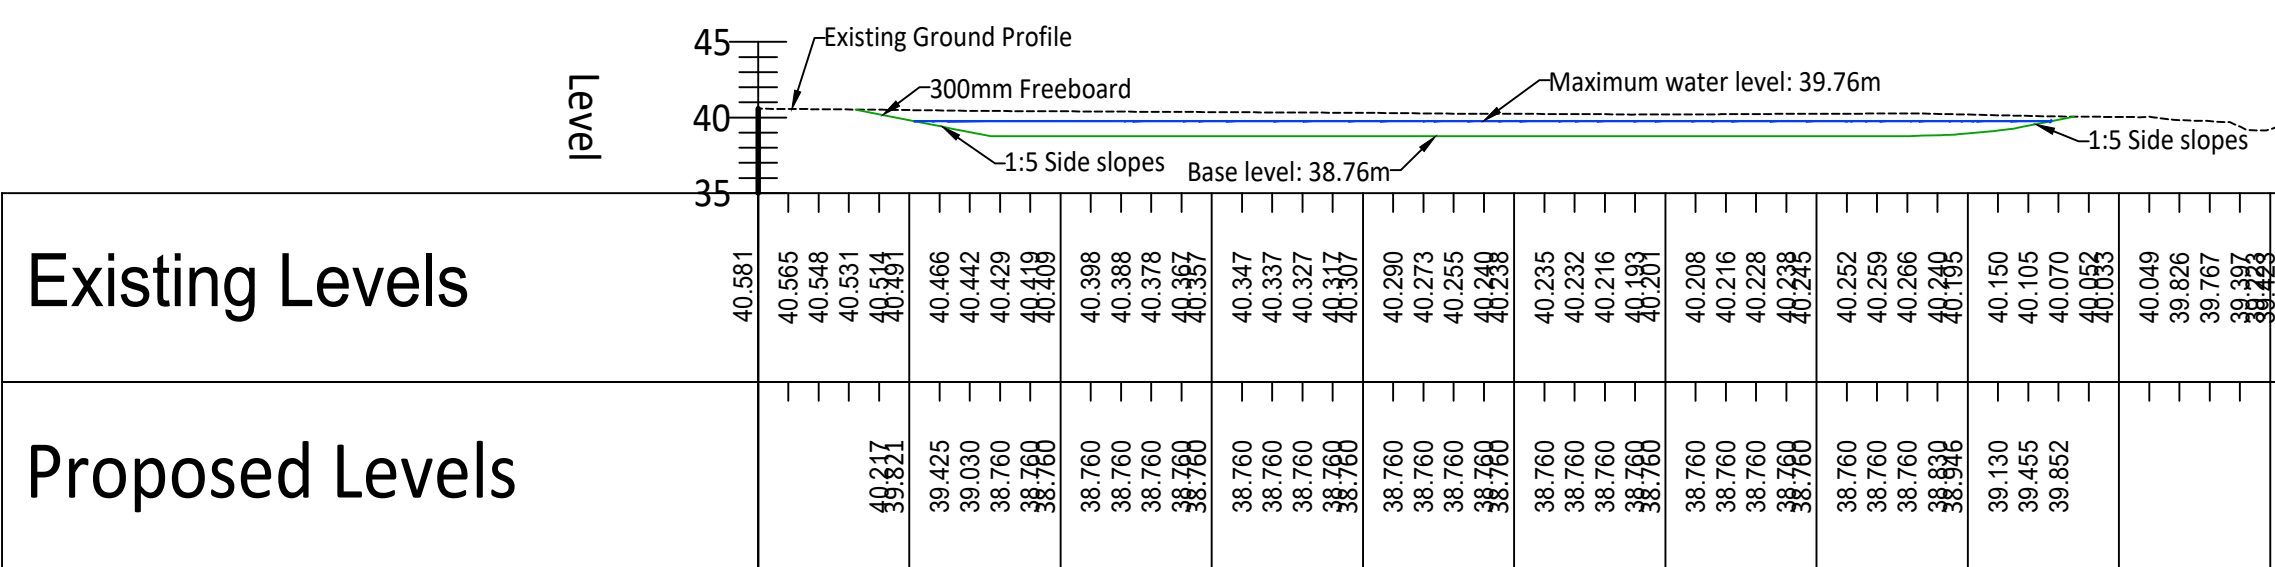


BASIN 4 SECTION 1 - LONGSECTION
SCALE: H 1:500,V 1:500. DATUM: 35.000

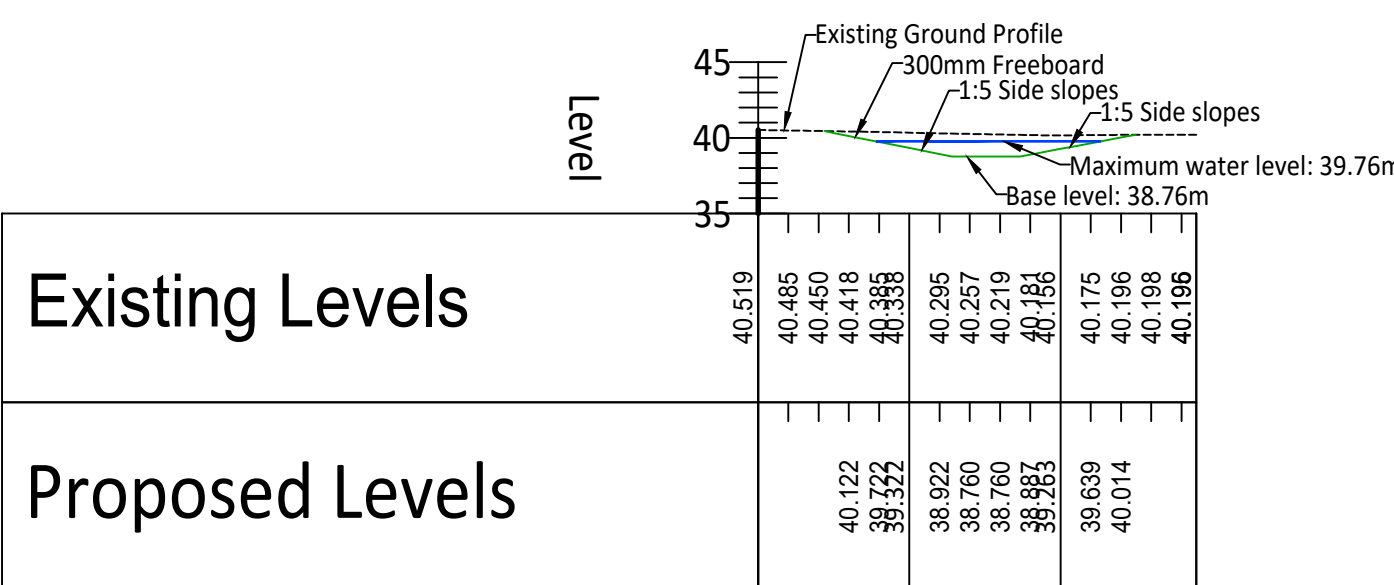


BASIN 4 SECTION 2 - LONGSECTION
SCALE: H 1:500,V 1:500. DATUM: 35.000



Basin 3
Scale: 1-500

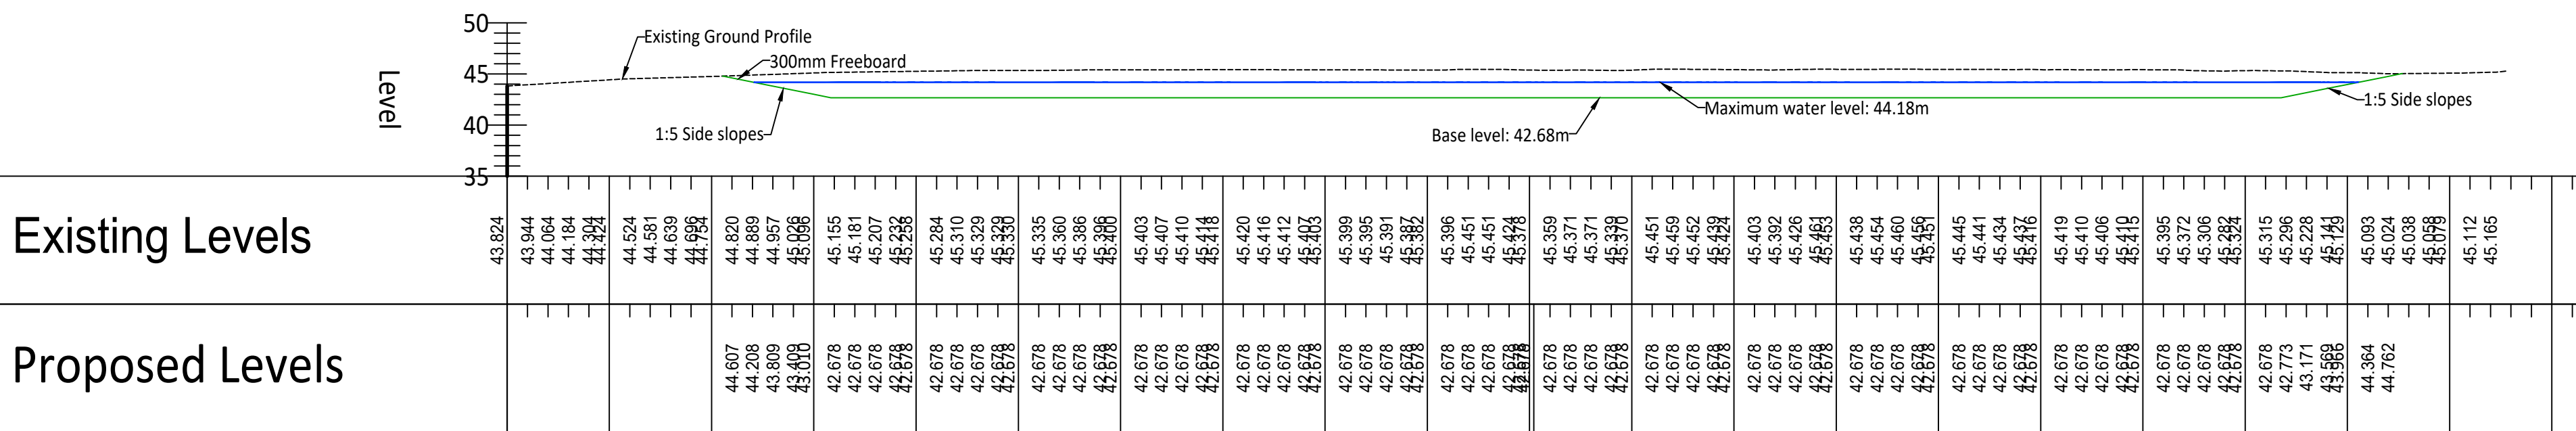


BASIN 3 SECTION 1 - LONGSECTION
SCALE: H 1:500,V 1:500. DATUM: 35.000

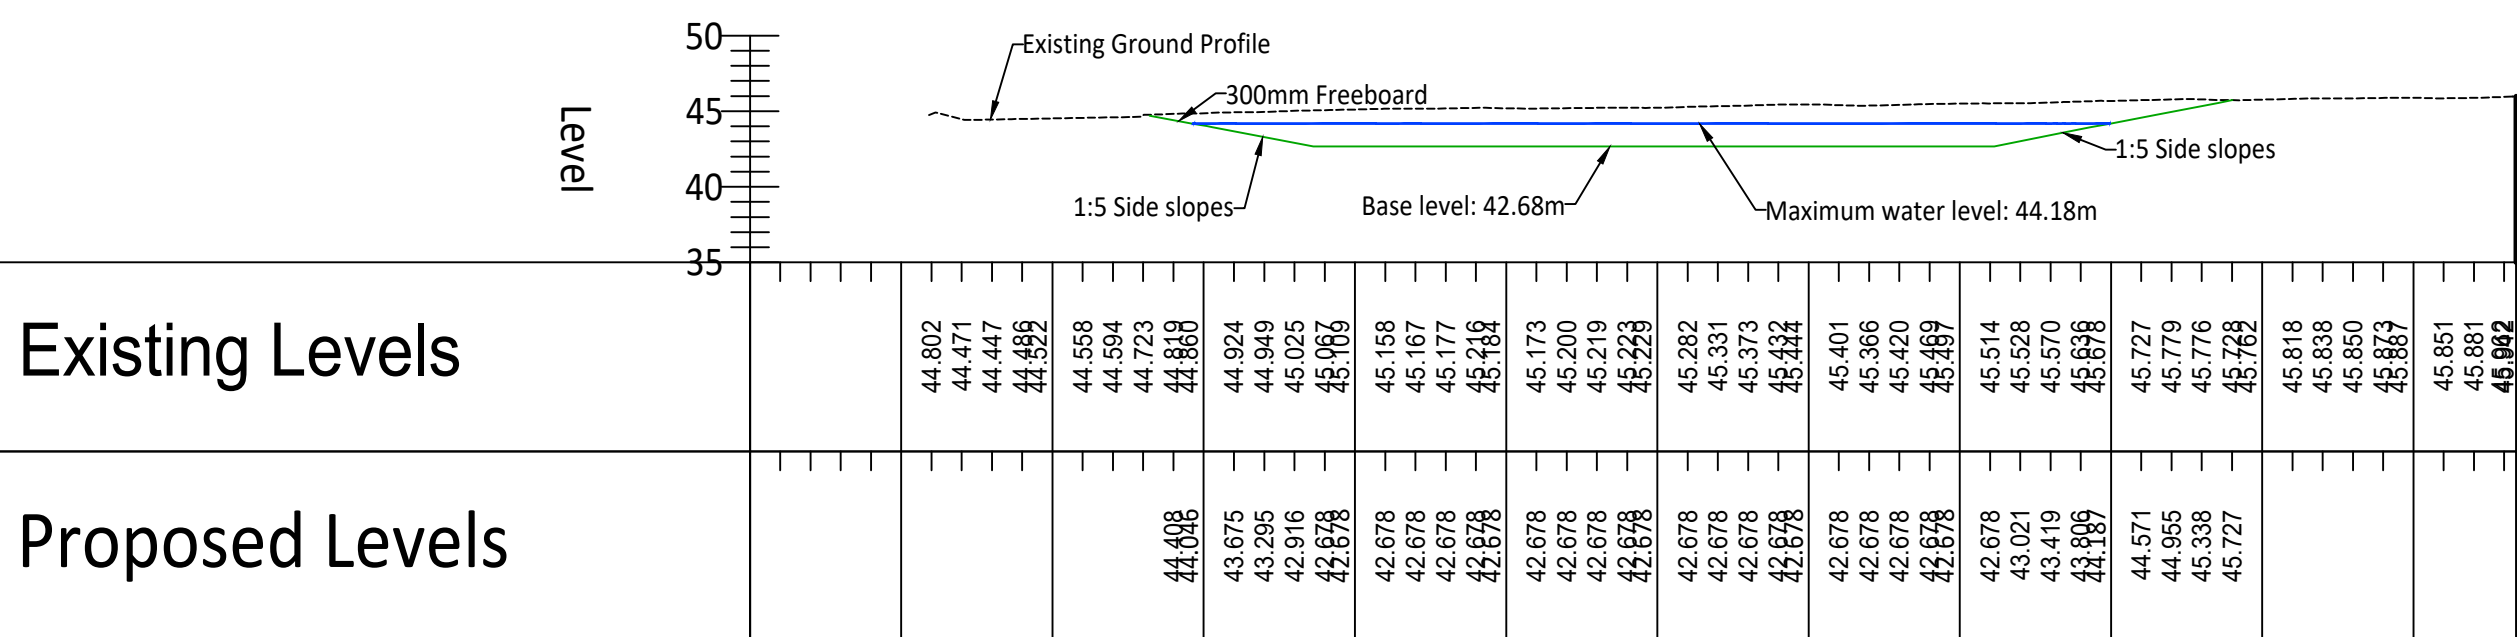

BASIN 3 SECTION 2 - LONGSECTION
SCALE: H 1:500,V 1:500. DATUM: 35.000

- GENERAL NOTES:
- Do not scale.
 - Refer to all other Project Drawings and supporting notes.

- GENERAL KEY:
- Major Contour (500mm interval)
 - Minor Contour (100mm interval)
 - Max Water Level
- Arborticultural Survey - Received by FLAC on 15/05/25:
- RPA - Root Protection Area
 - VTB - Veteran Tree Protection Area
- SECTIONS KEY:
- Existing Ground Profile
 - Basin Profile
 - Max Water Level

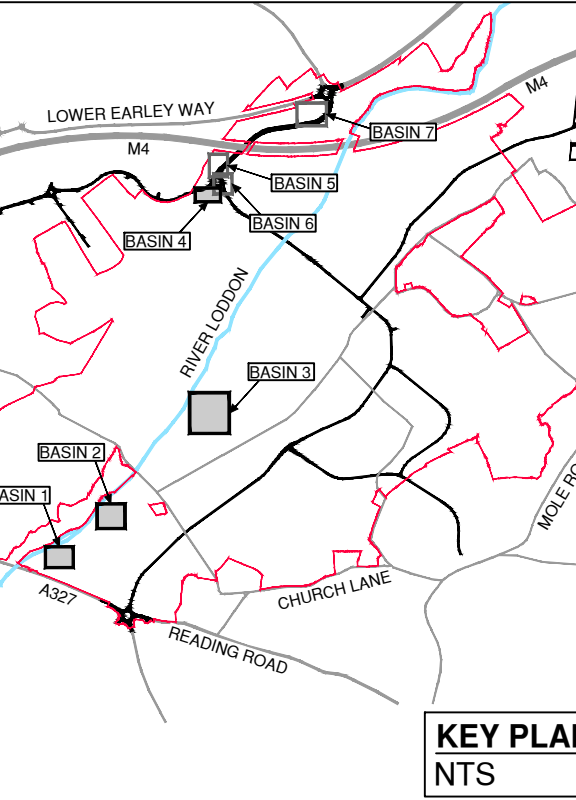

B	07/25	KEYPLAN REDLINE BOUNDARY UPDATED	CS	LPA
A	09/25	FIRST ISSUE	RG	CS
Rev	Date	Description	Drawn	Checked