



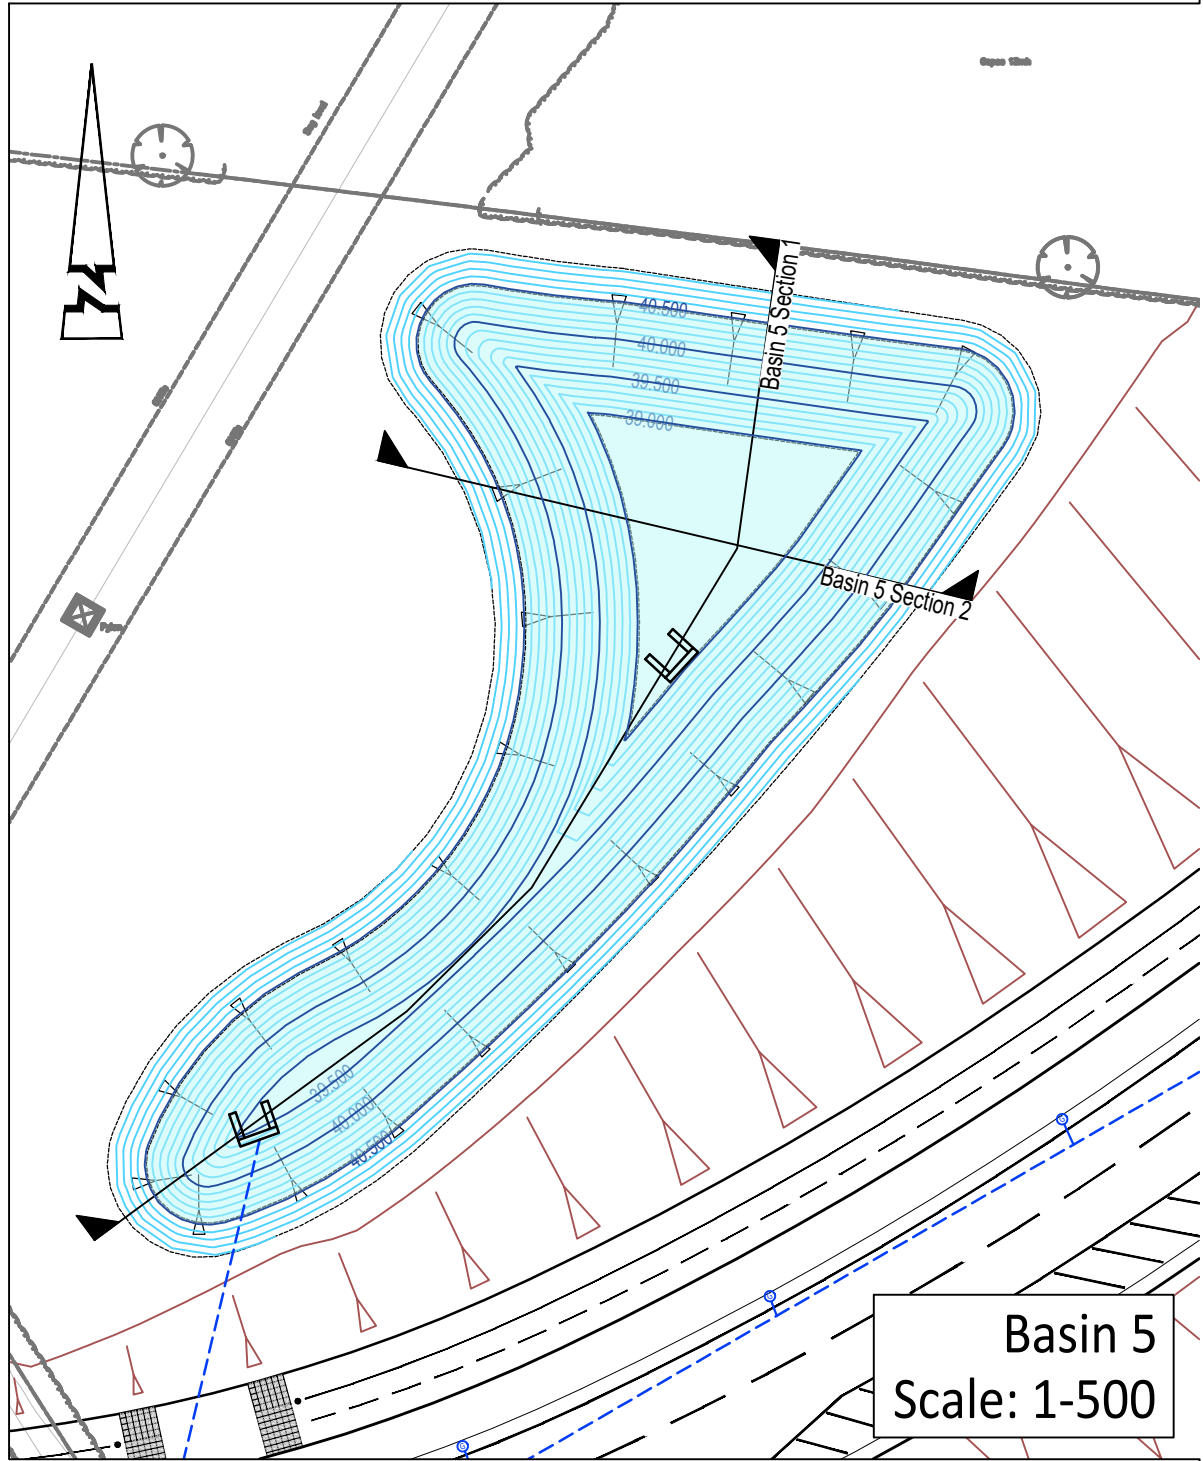

Existing Levels


Proposed Levels

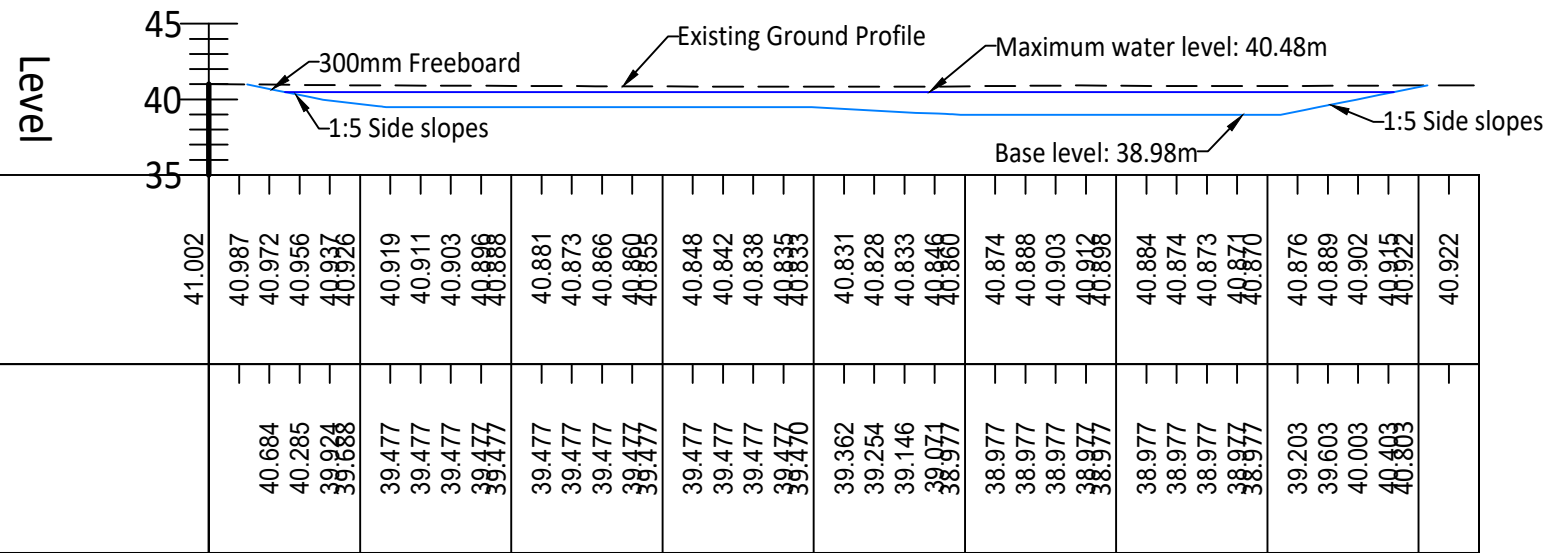


BASIN 5 SECTION 1 - LONGSECTION
SCALE: H 1:500,V 1:500. DATUM: 35.000

Existing Levels

Proposed Levels

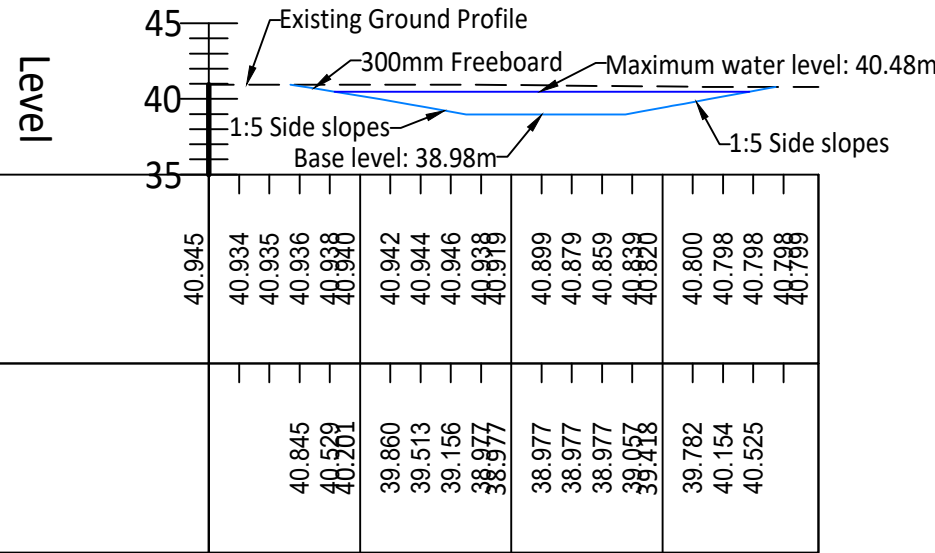


BASIN 5 SECTION 2 - LONGSECTION
SCALE: H 1:500,V 1:500. DATUM: 35.000

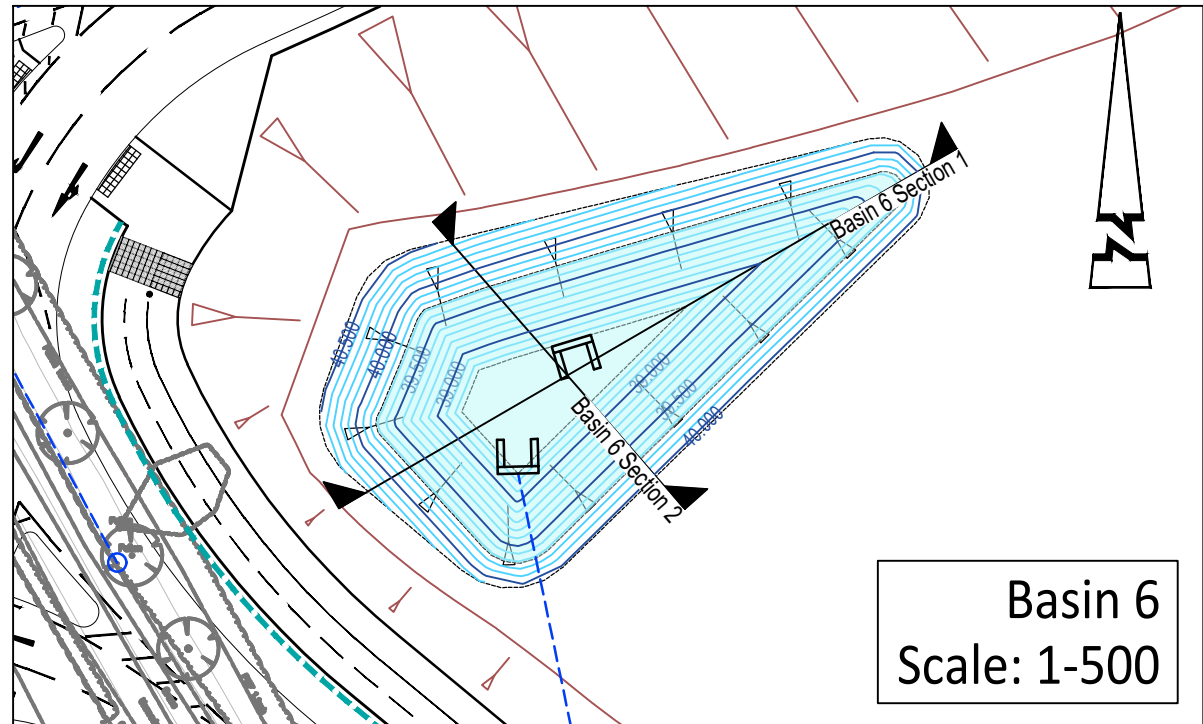

Basin 6
Scale: 1-500

Existing Levels


Proposed Levels

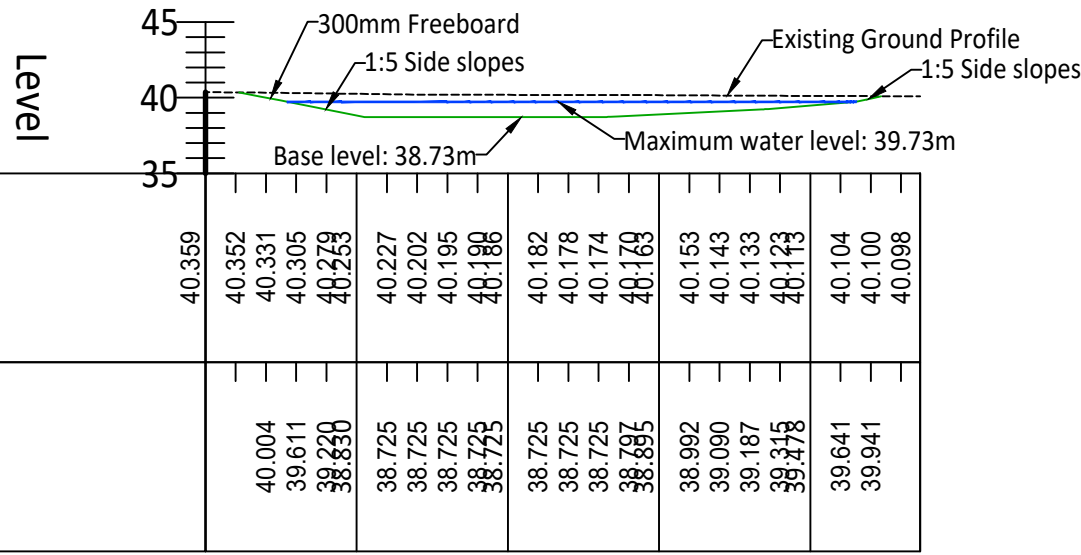


BASIN 6 SECTION 1 - LONGSECTION
SCALE: H 1:500,V 1:500. DATUM: 35.000

Existing Levels

Proposed Levels

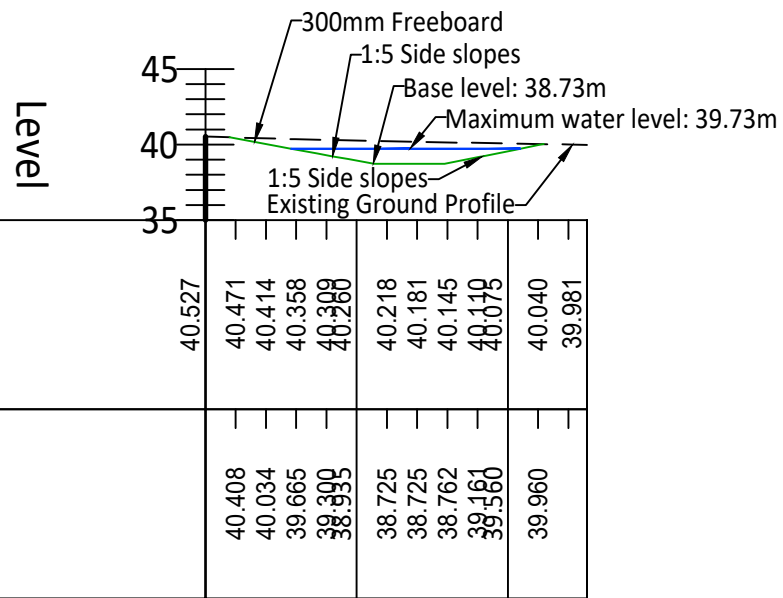


BASIN 6 SECTION 2 - LONGSECTION
SCALE: H 1:500,V 1:500. DATUM: 35.000

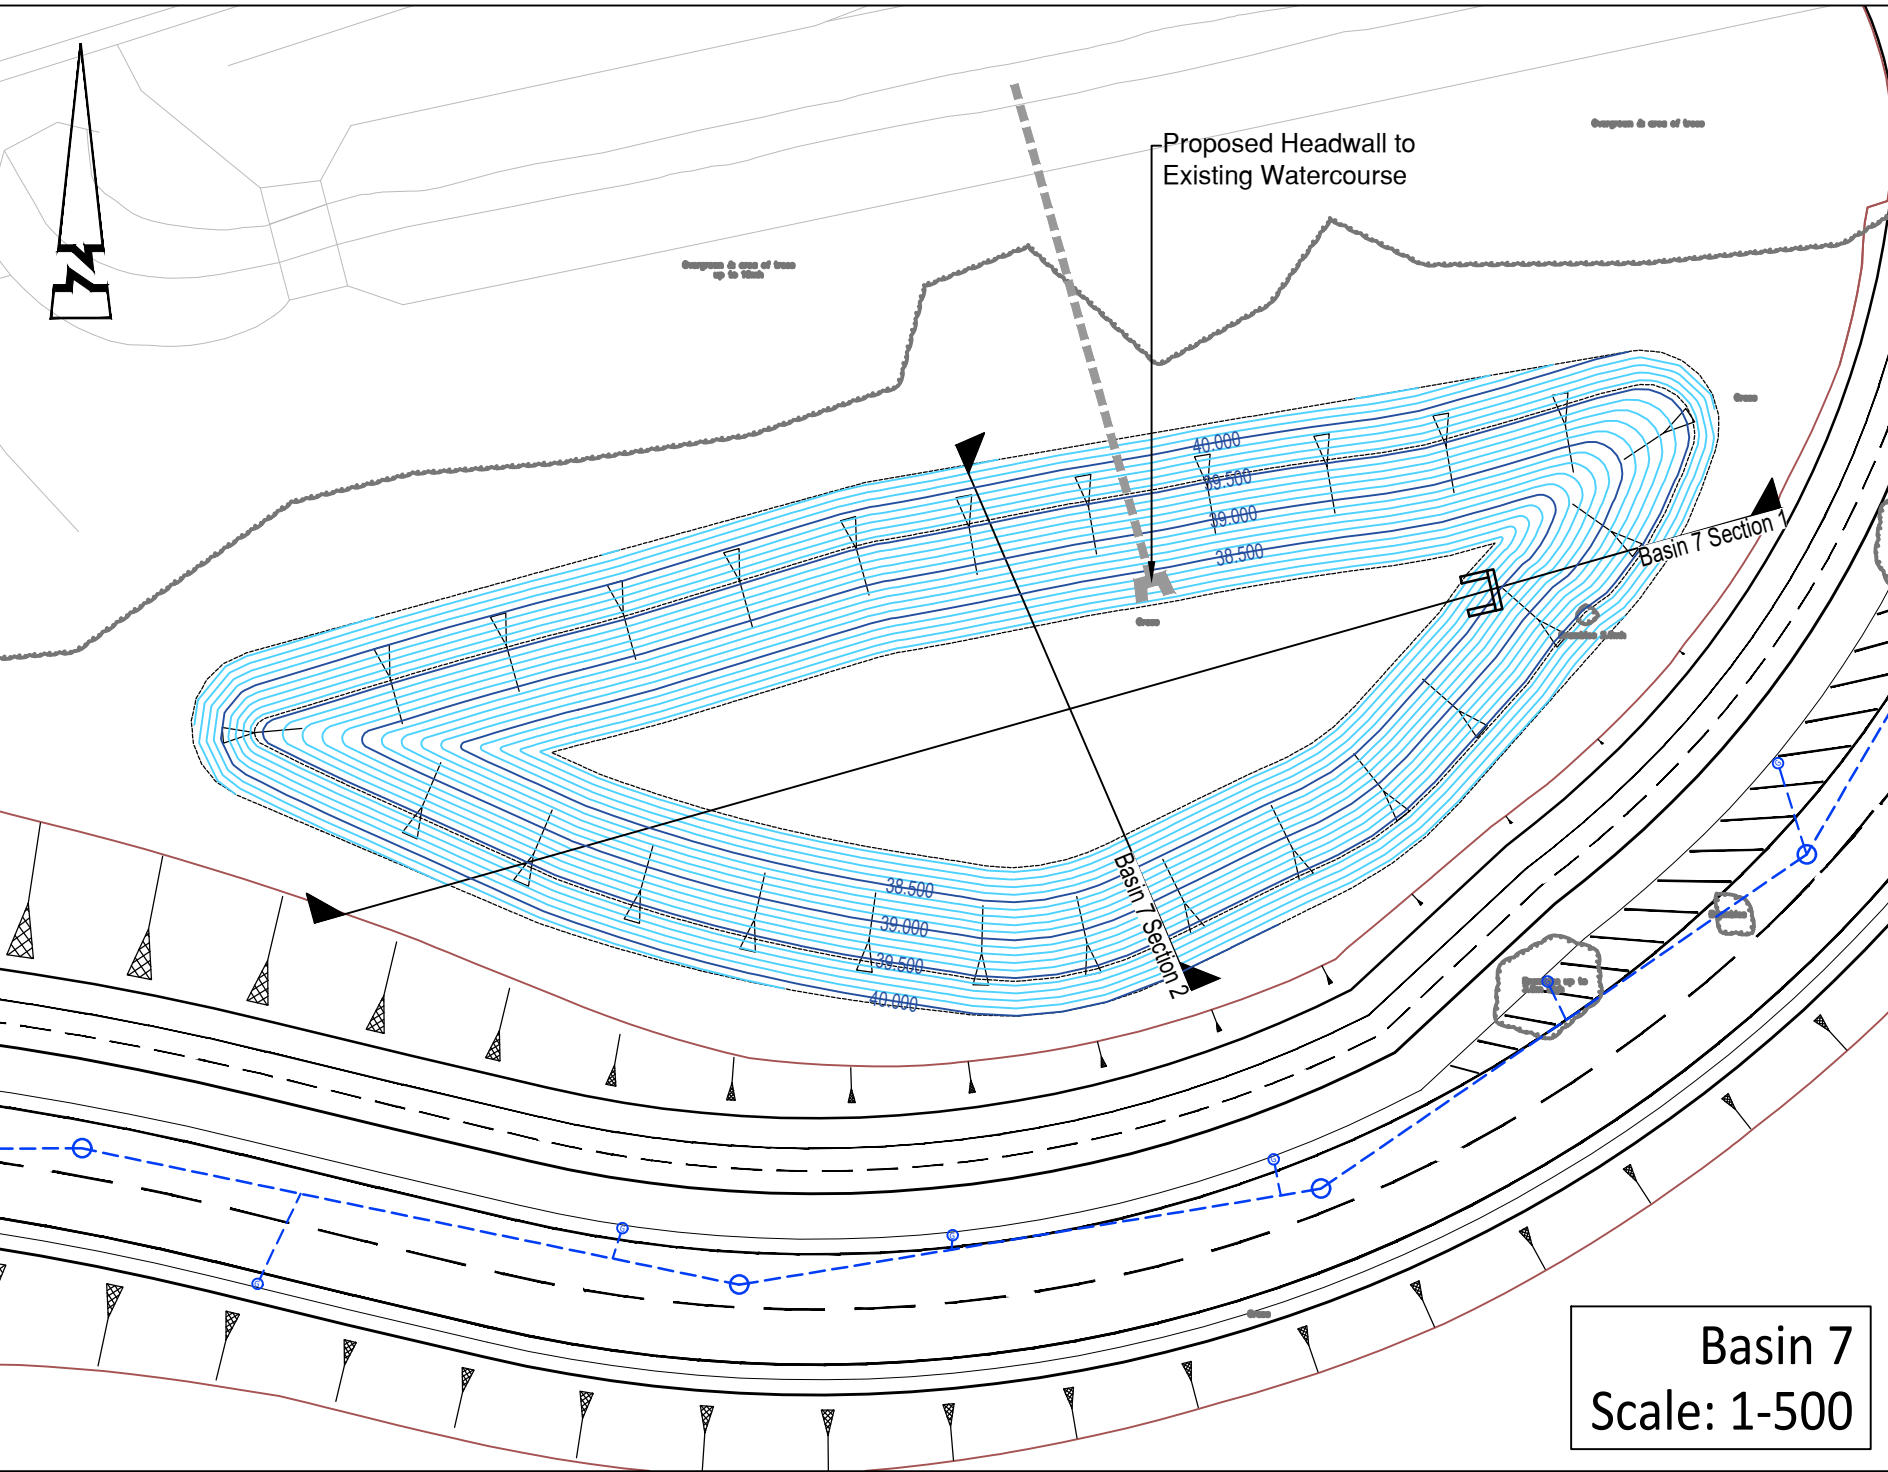

Basin 7
Scale: 1-500

Existing Levels


Proposed Levels

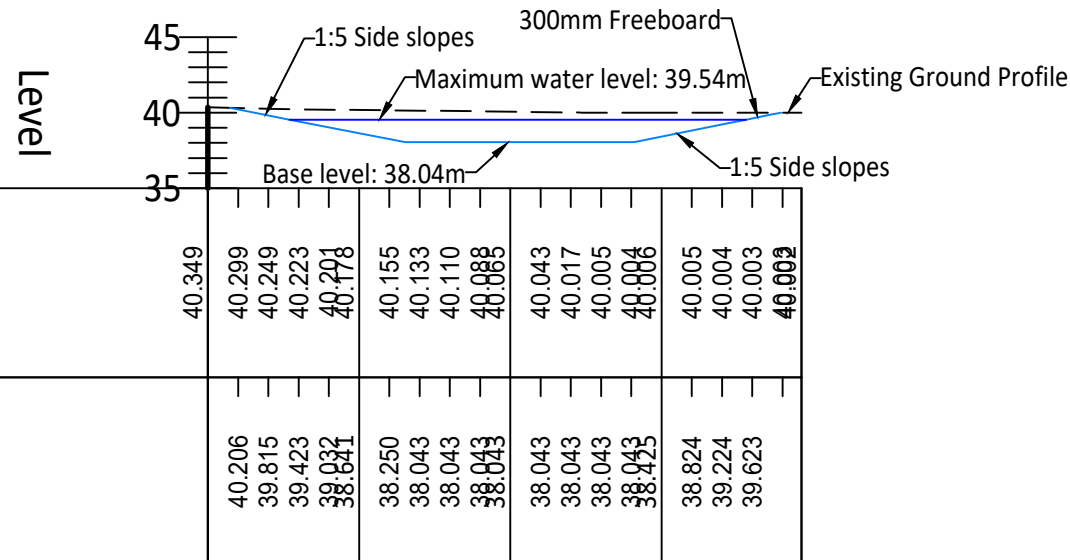

BASIN 7 SECTION 2 - LONGSECTION
SCALE: H 1:500,V 1:500. DATUM: 35.000

Existing Levels

Proposed Levels

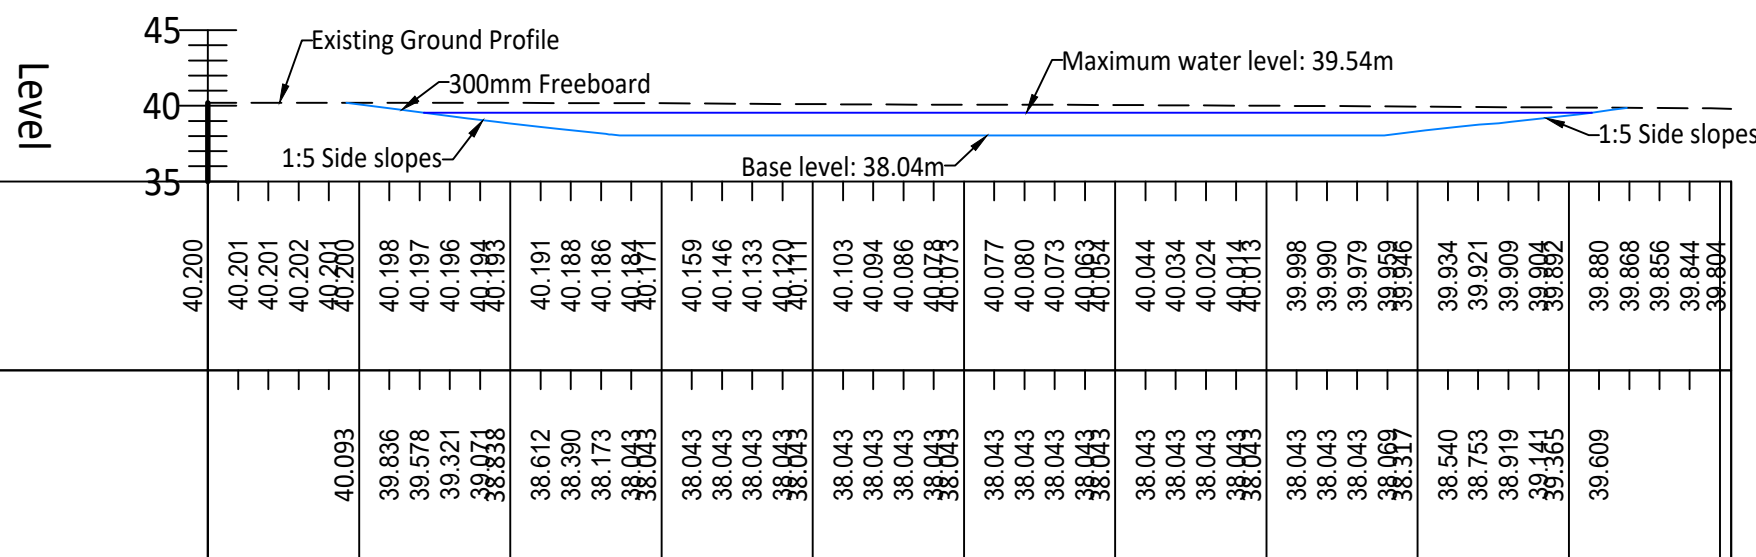

BASIN 7 SECTION 1 - LONGSECTION
SCALE: H 1:500,V 1:500. DATUM: 35.000

© ABLEY LETCHFORD PARTNERSHIP LTD.
This drawing should not be reproduced without consent.

GENERAL NOTES:

- Do not scale.
- Refer to all other Project Drawings and supporting notes.

GENERAL KEY:


- Major Contour (500mm interval)
- Minor Contour (100mm interval)
- Max Water Level

Arboricultural Survey - Received by FLAC on 15/05/25:

- RPA Root Protection Area
- VTB Veteran Tree Protection Area

SECTIONS KEY:

- Existing Ground Profile
- Basin Profile
- Max Water Level

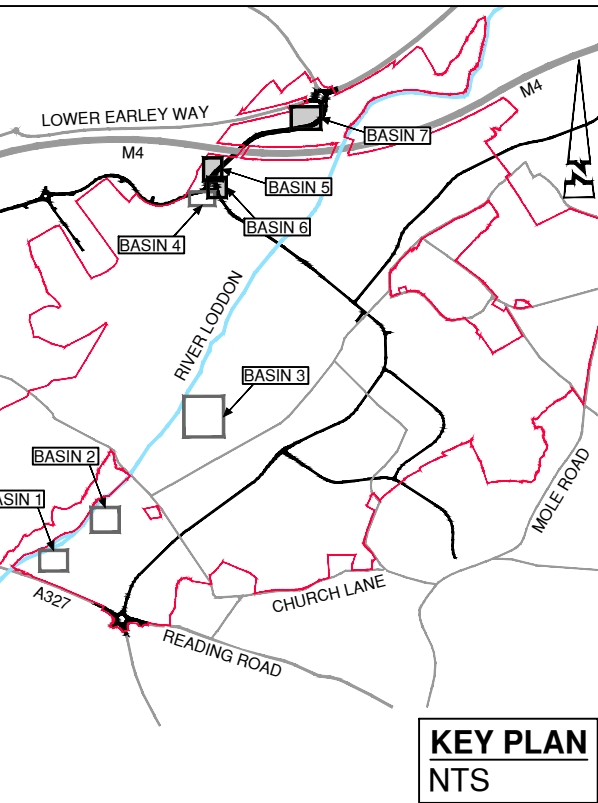

KEY PLAN
NTS

B	07.25	KEYPLAN REDLINE BOUNDARY UPDATED	CS	LPA
A	06.25	FIRST ISSUE	RG	CS
Rev	Date	Description	Drawn	Checked



www.ableyletchford.co.uk

Client

UNIVERSITY OF READING

Project

LODDON GARDEN VILLAGE

Title

BASIN SECTIONS
BASINS 5, 6 AND 7
SECTIONS

Status

Scale

AS SHOWN @ A1

Date

JUN 2025

Drawn

RG

Checked

CS

Drawing No

A392-OPA-0541

Revision

B