
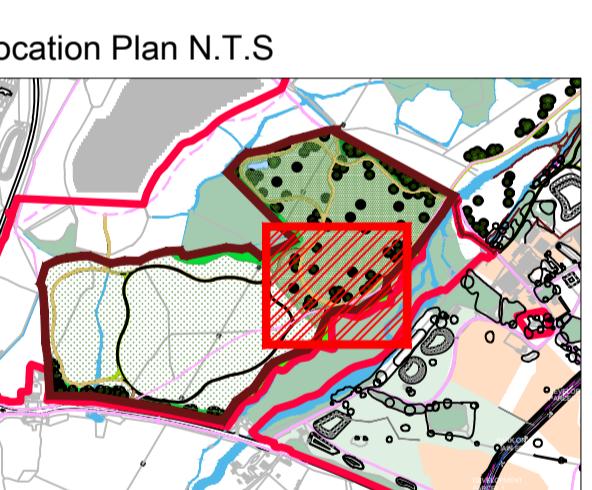
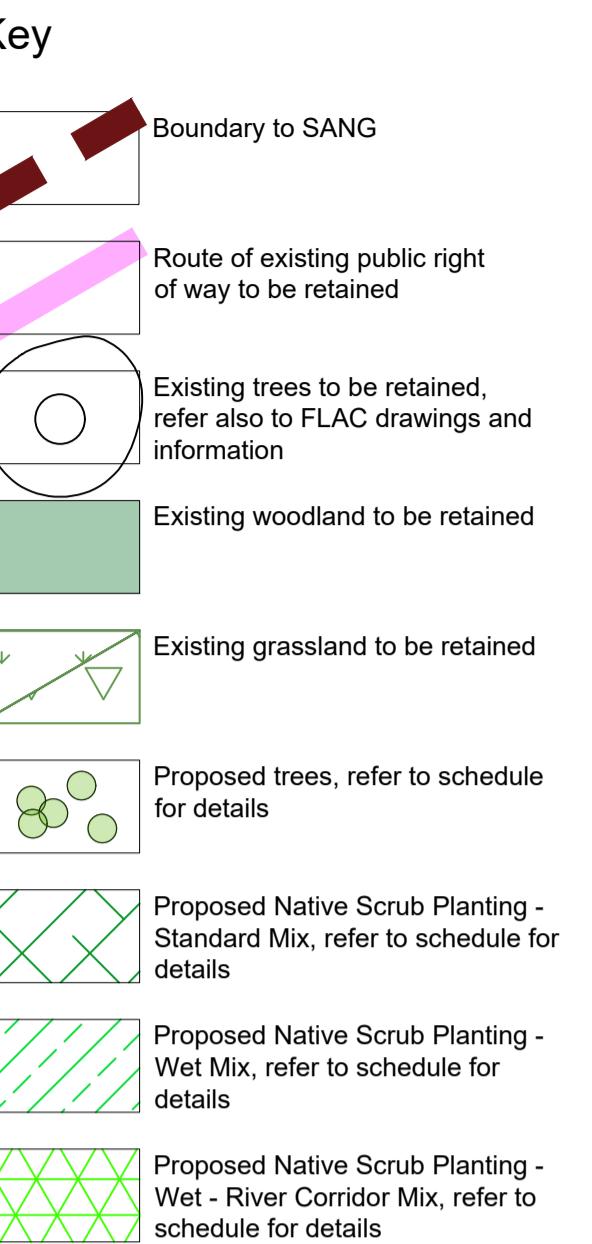


REFER TO DRAWING LA300 & 301 FOR CONTINUATION

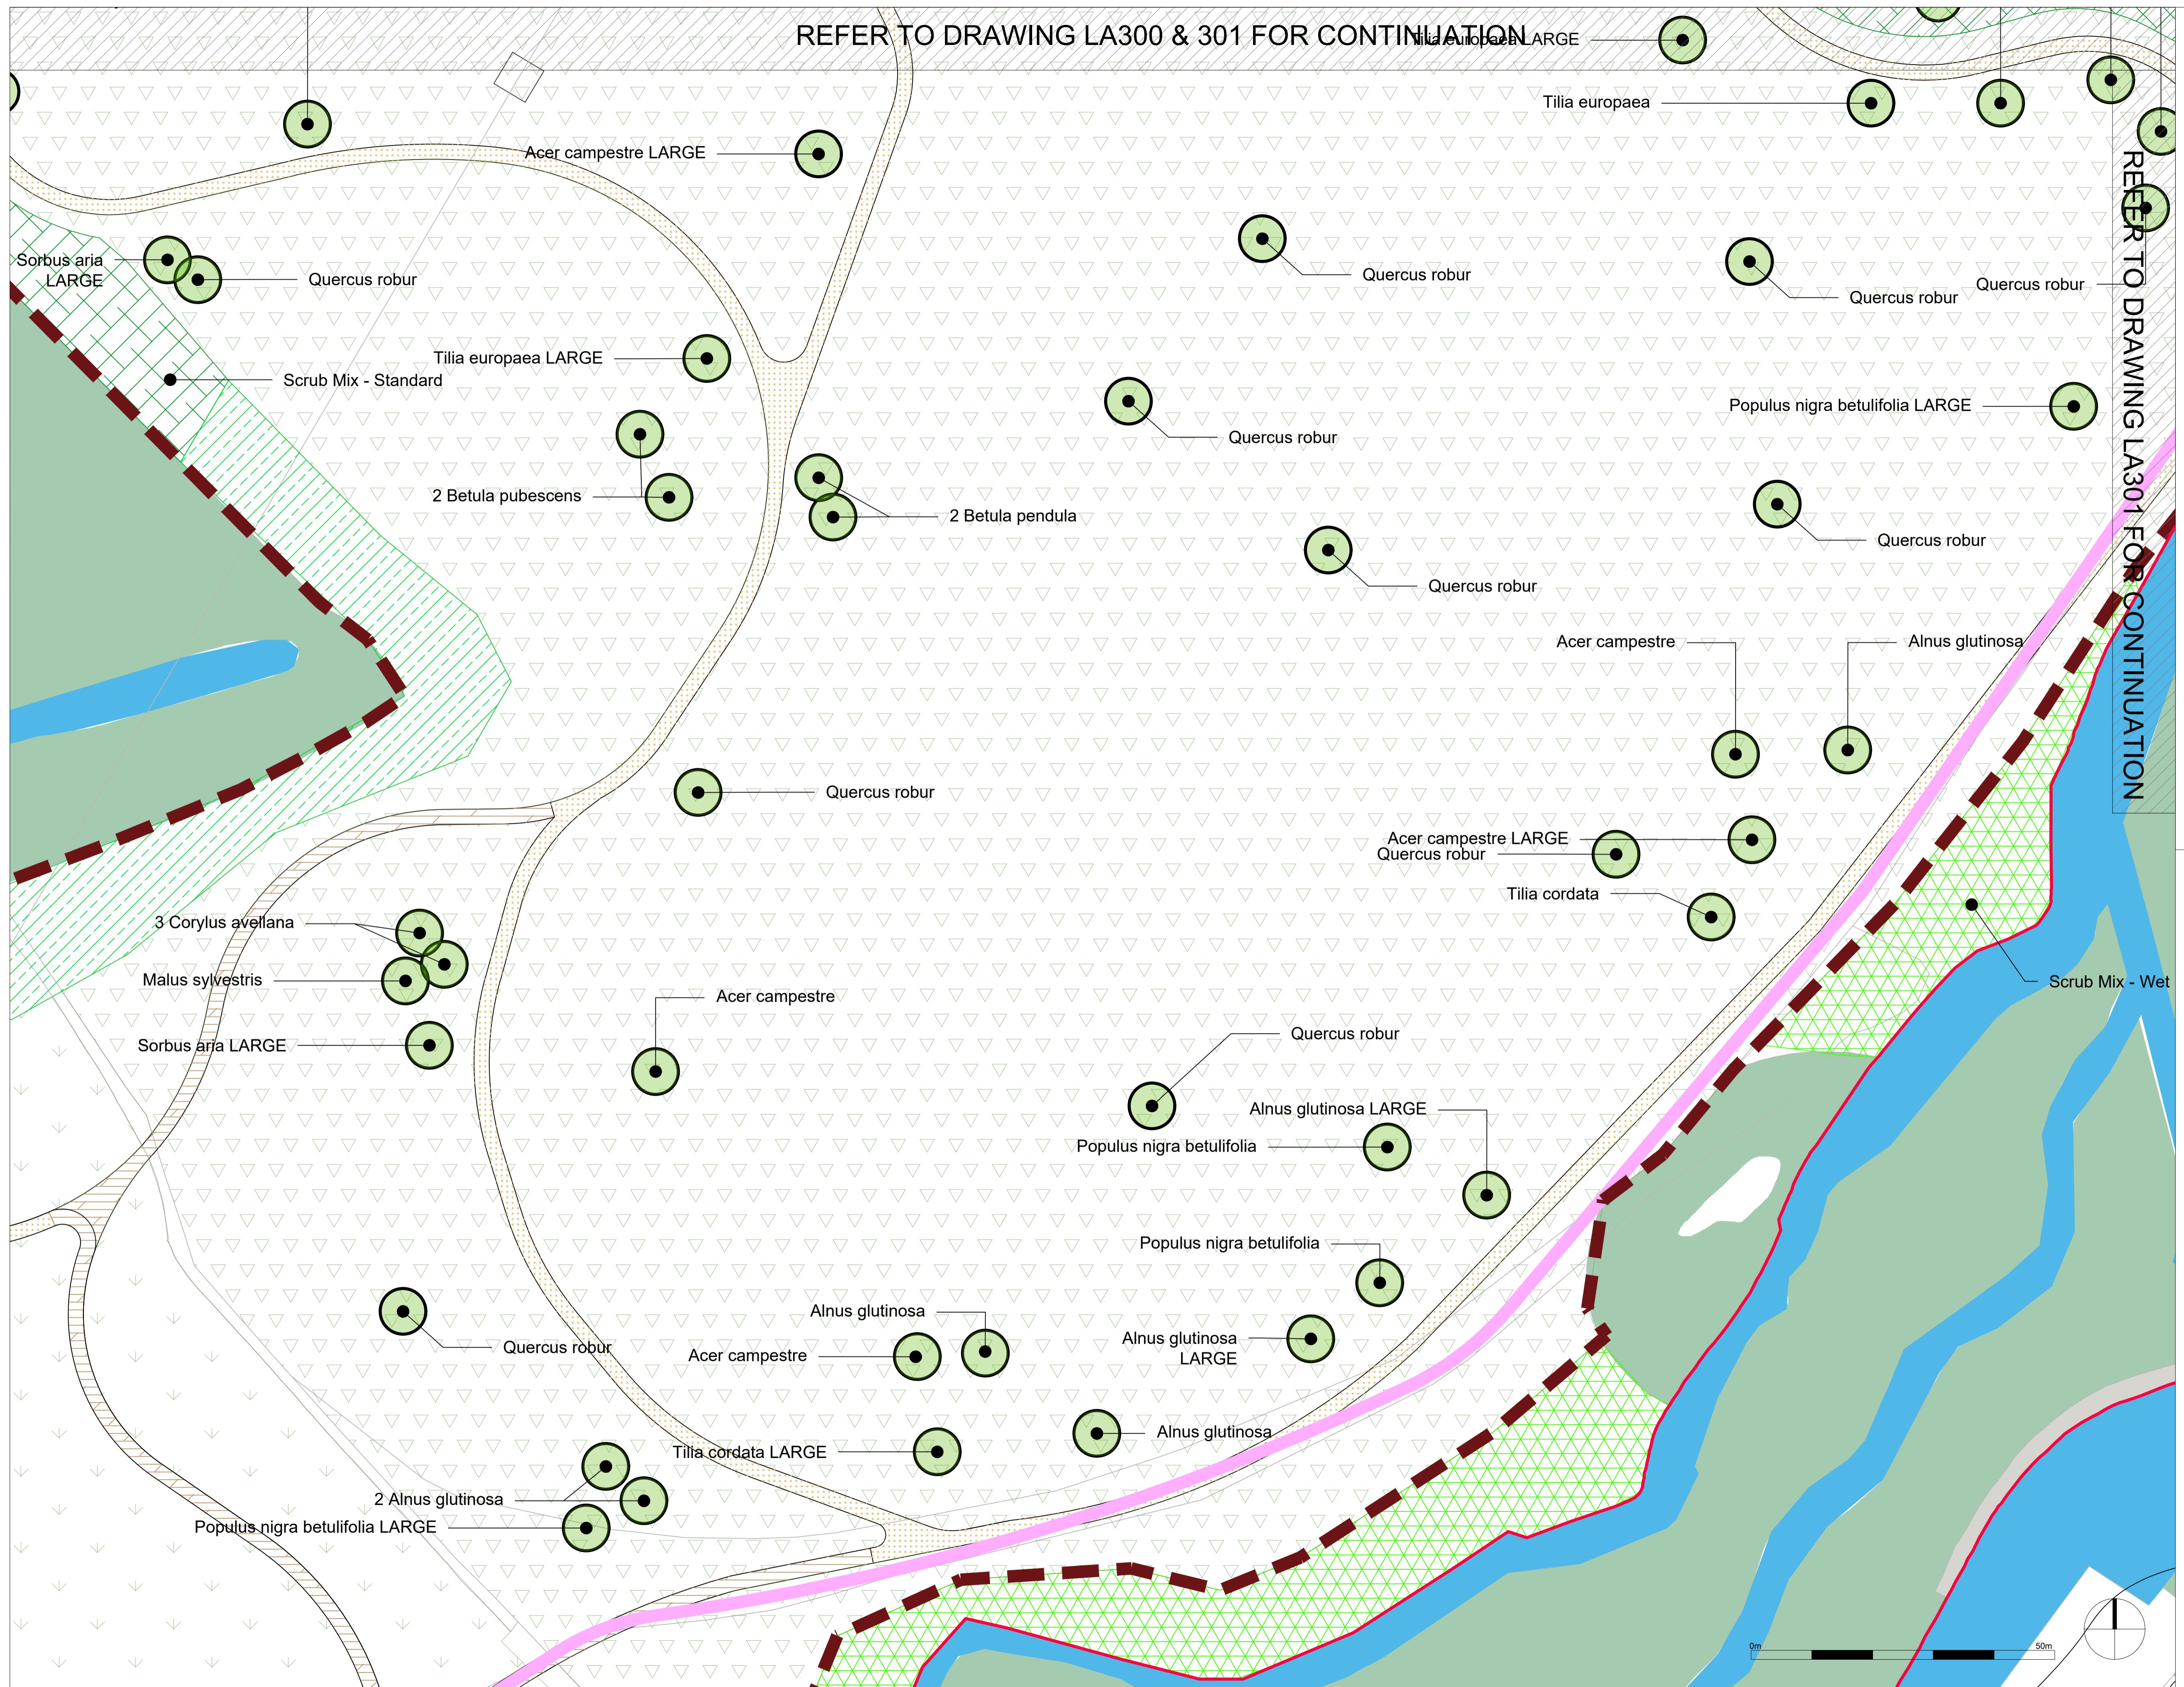

Rev. Date Note By
A 06.25 Tree numbers and species updated RA
on behalf of
University of Reading

LA302
Lourdes Meadow SANG Planting Plan - Sheet 3 of 5

Drawn by Checked by Scale
MA RA 1:500@A1

Drawn on Revision Job
28.05.25 A 498048