


No.517

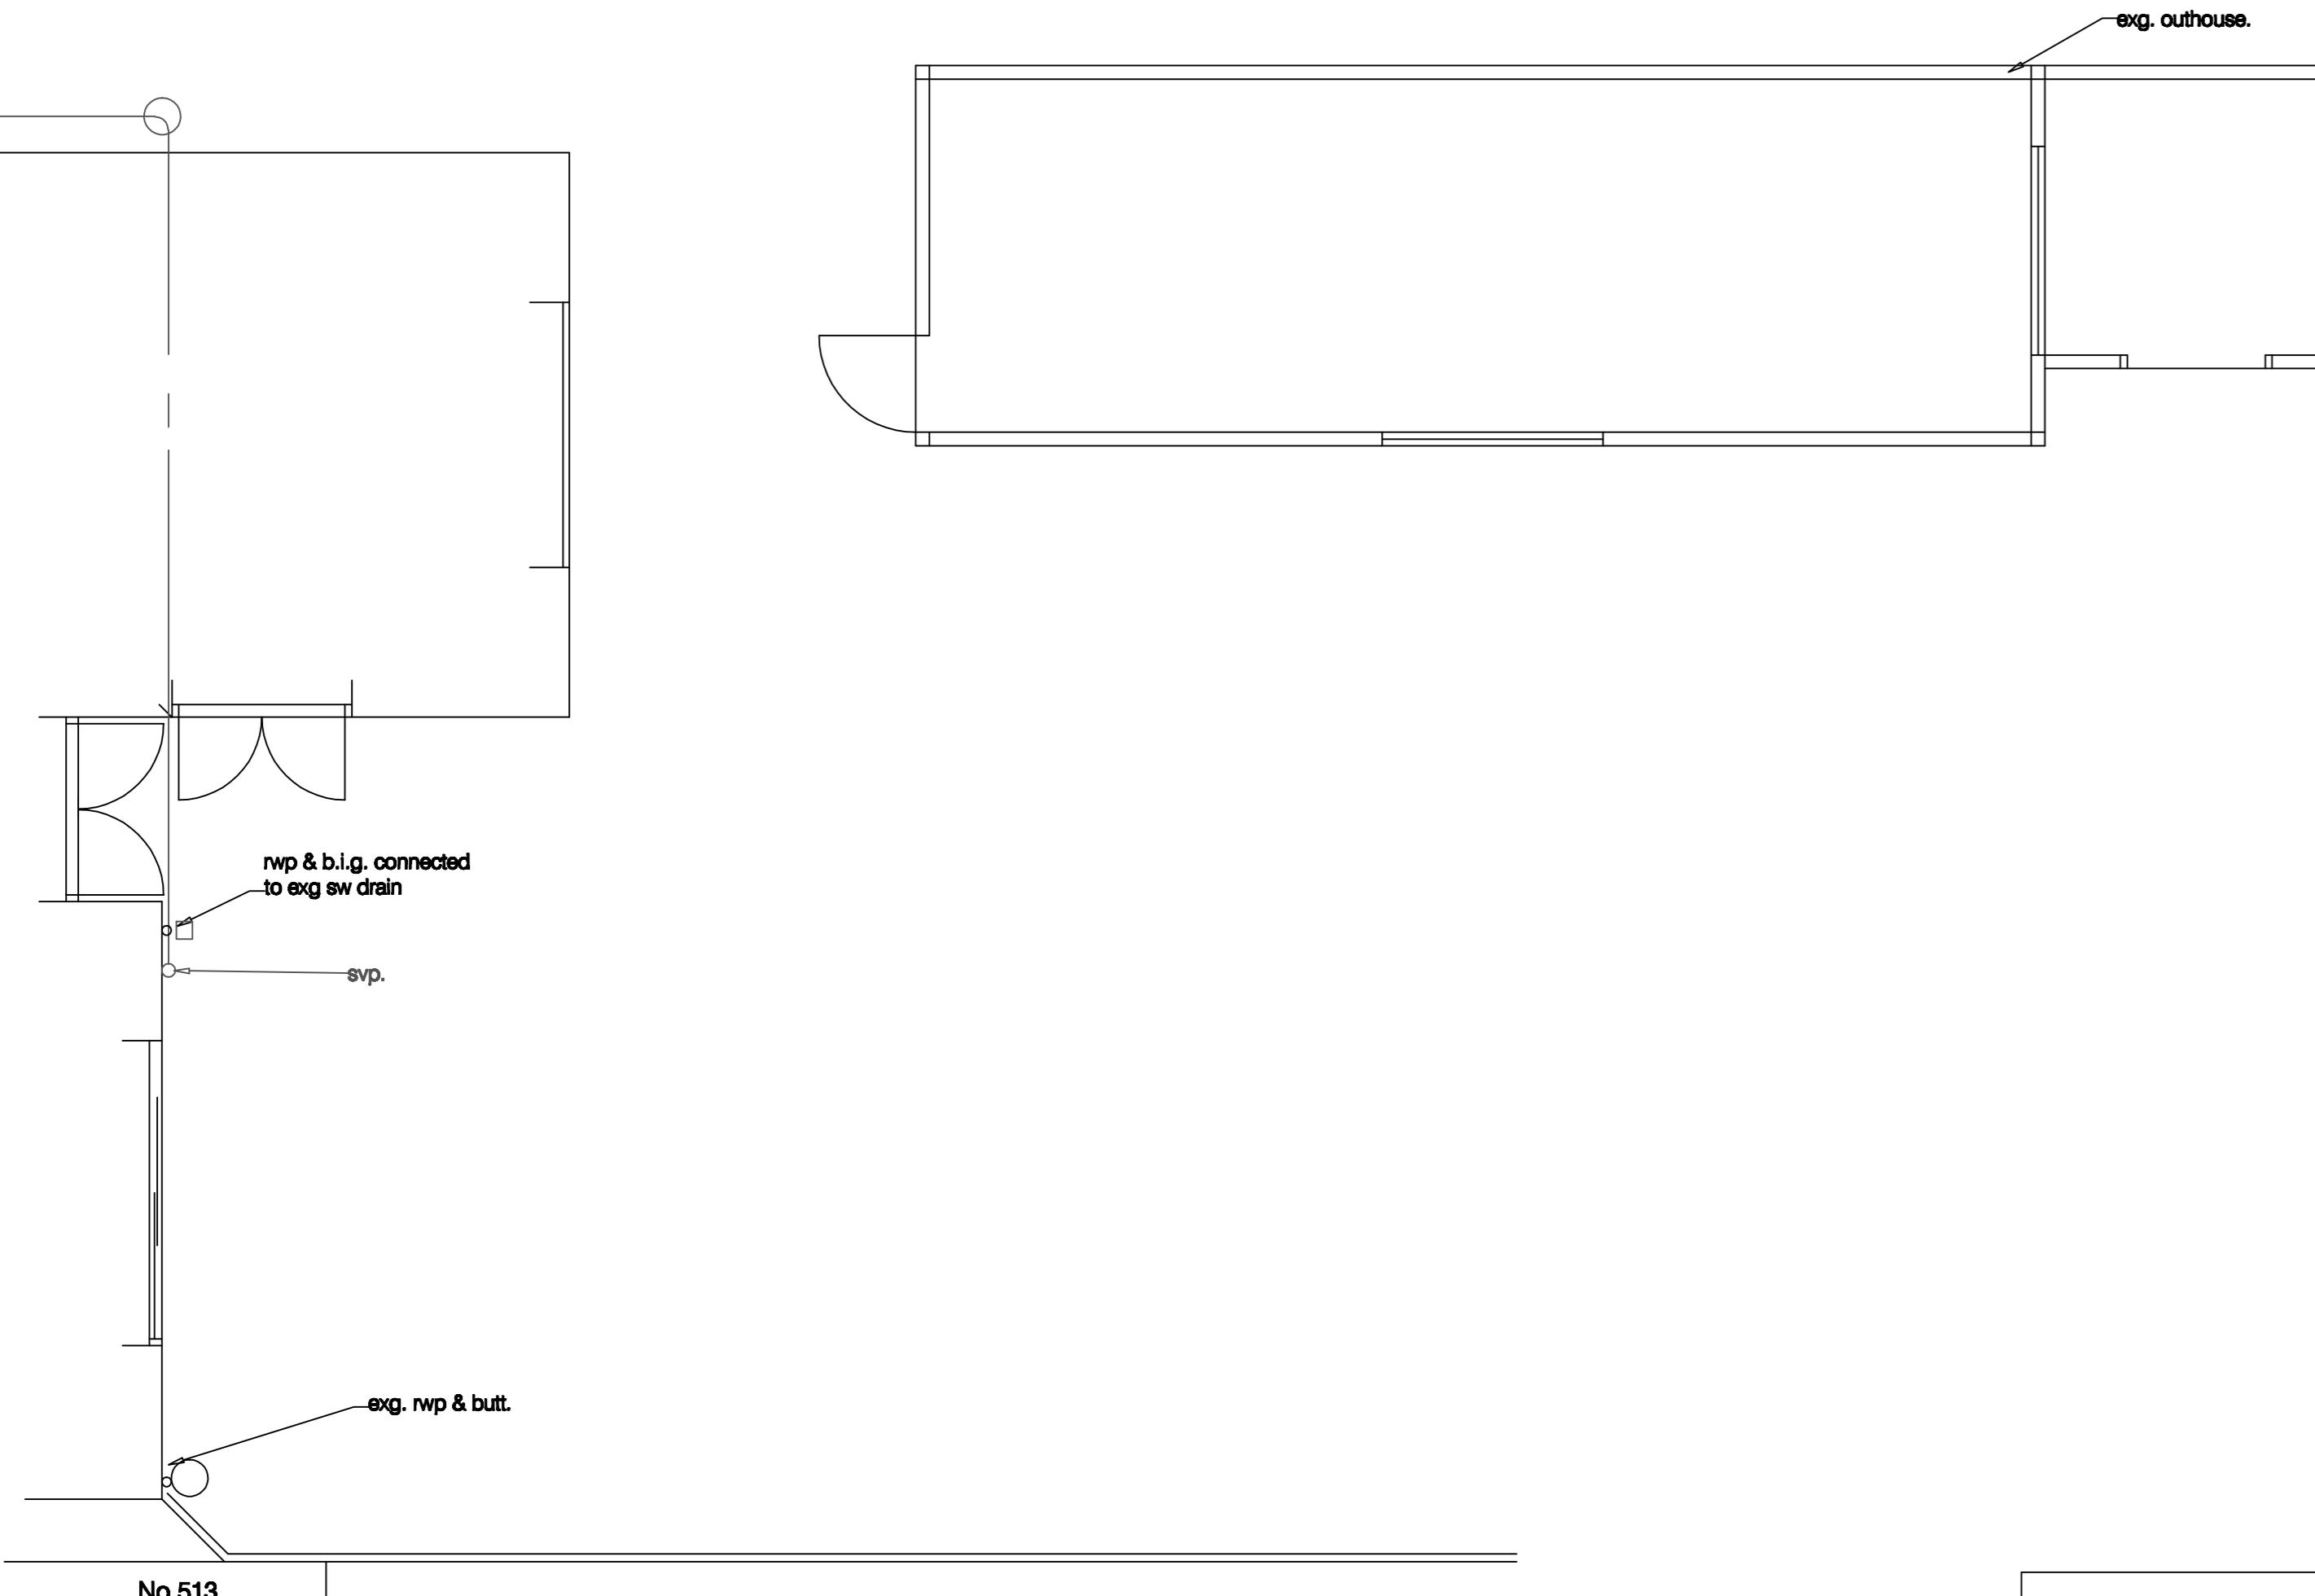

project

515 Reading Road  
Winnersh, Wokingham, Berkshire

for  
title

Brighter Living Care Ltd.  
Existing Outhouse

Drawing no: 1403 / 10 /

M D Howlett  
architectural consultant

11 Prospect Street, Caversham, Reading  
Berkshire RG4 8JB; Tel: (0118) 947 7117  
Email: pmaarc@globalnet.co.uk

Date: June 2025

0 1 2 metres

Scale: 1:50@A2 & 1:100@A4.

No.513

