
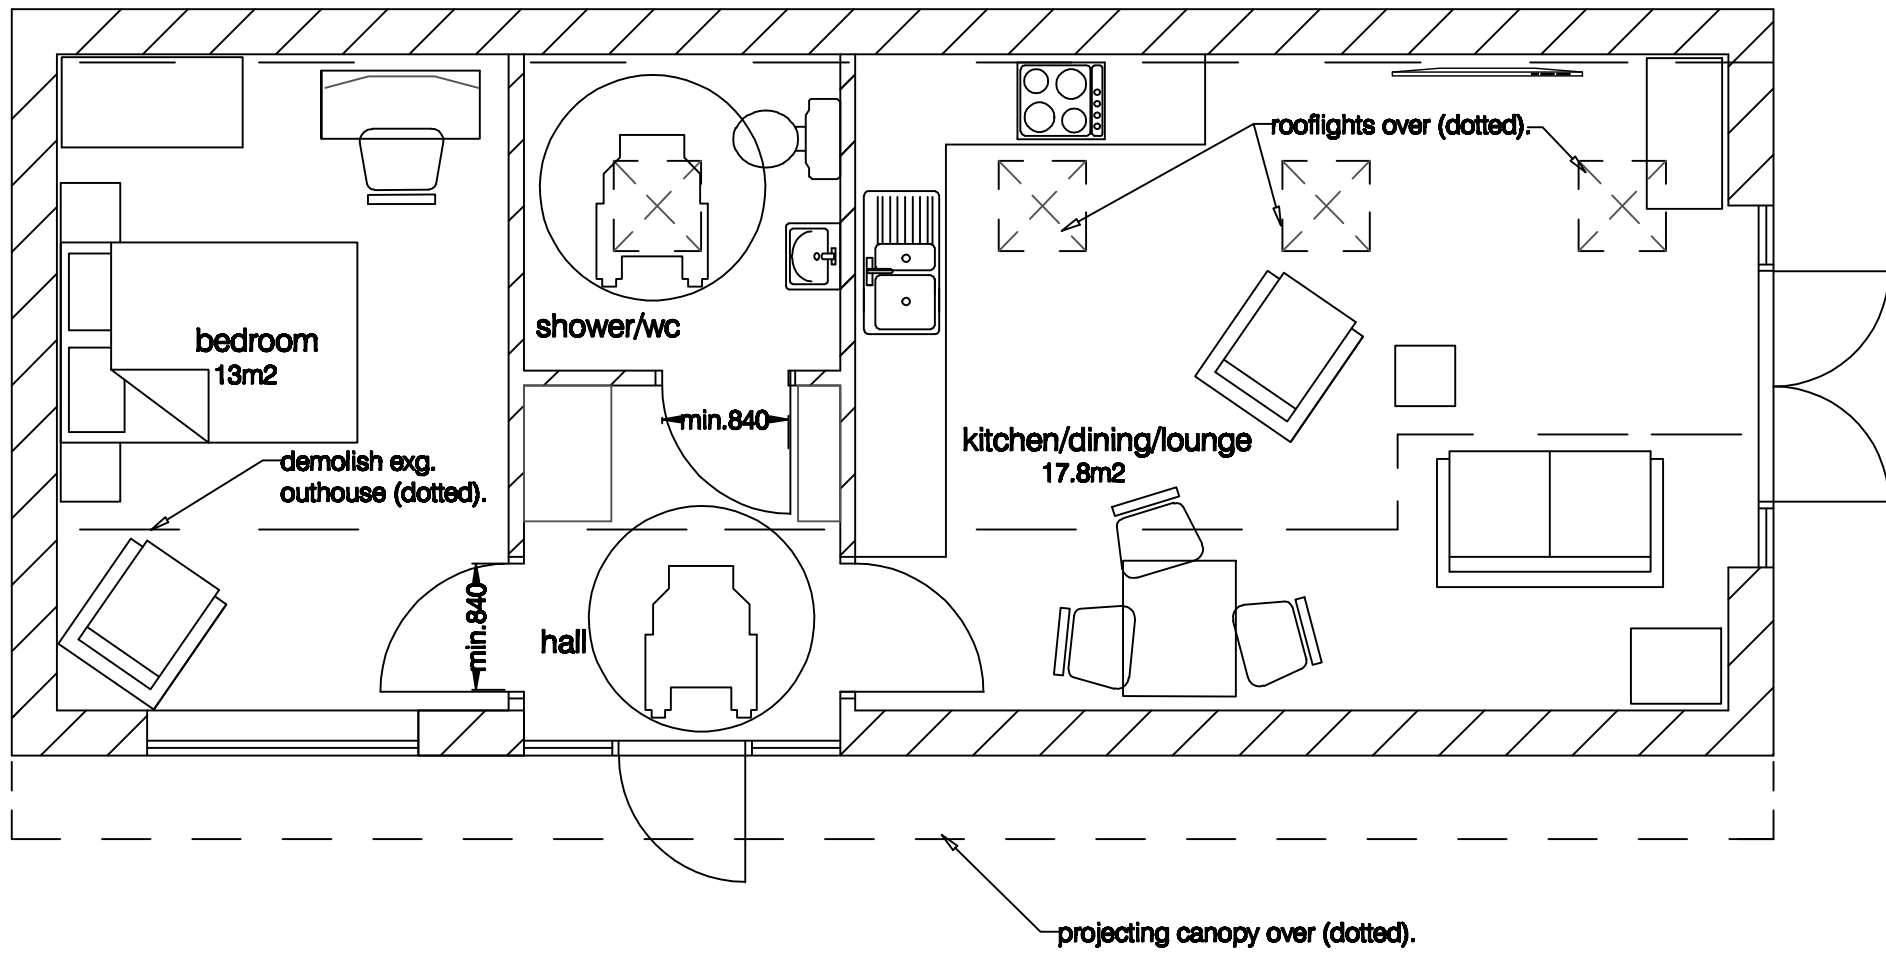


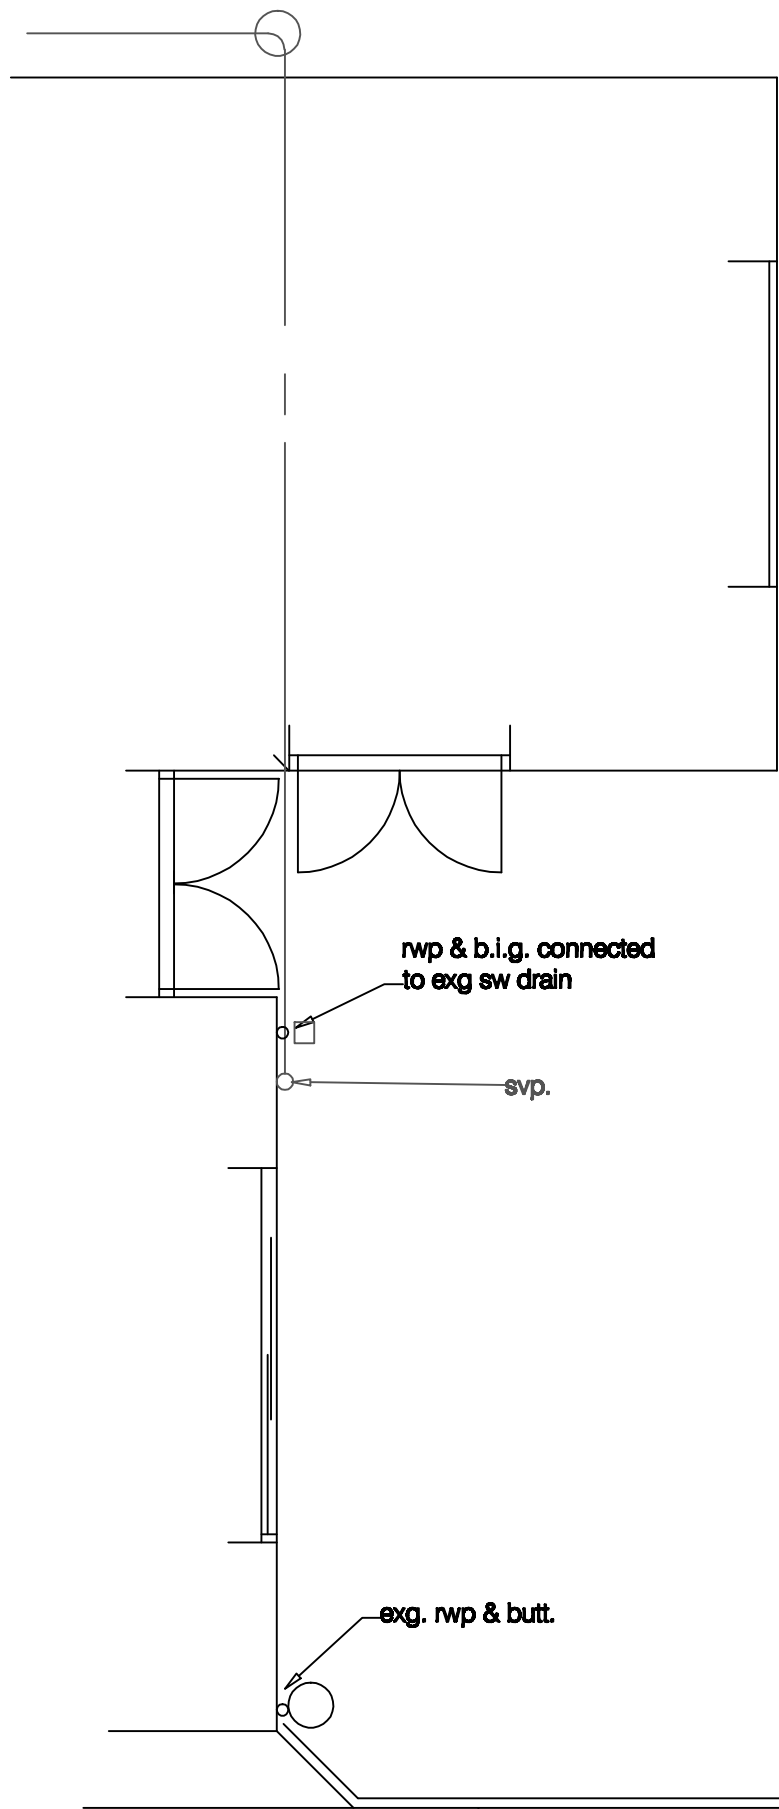

project
515 Reading Road
Winnersh, Wokingham, Berkshire

for
Brighter Living Care Ltd.

title
Proposed Annex

Drawing no: 1403 / 11 /

M D Howlett
architectural consultant
11 Prospect Street, Caversham, Reading
Berkshire RG4 8JB; Tel: (0118) 947 7117
Email: pmaarc@globalnet.co.uk

Date: June 2025

0 1 2 metres
Scale: 1:50@A2 & 1:100@A4.

