

FRONT

REAR

project
515 Reading Road
Winnersh, Wokingham, Berkshire

for
Brighter Living Care Ltd.
Plans and Elevations

Drawing no: **1403 / 15**

M D Howlett
architectural consultant
11 Prospect Street, Caversham, Reading
Berkshire RG4 8JB. Tel/Fax: (0118) 947 7117
Email: mdh@globalnet.co.uk

Date: December 2025



SCALE: 1:50 on A1, 1:100 on A3.

0 1 2 metres

No.517



egg dormer to No.517

to Reading Road

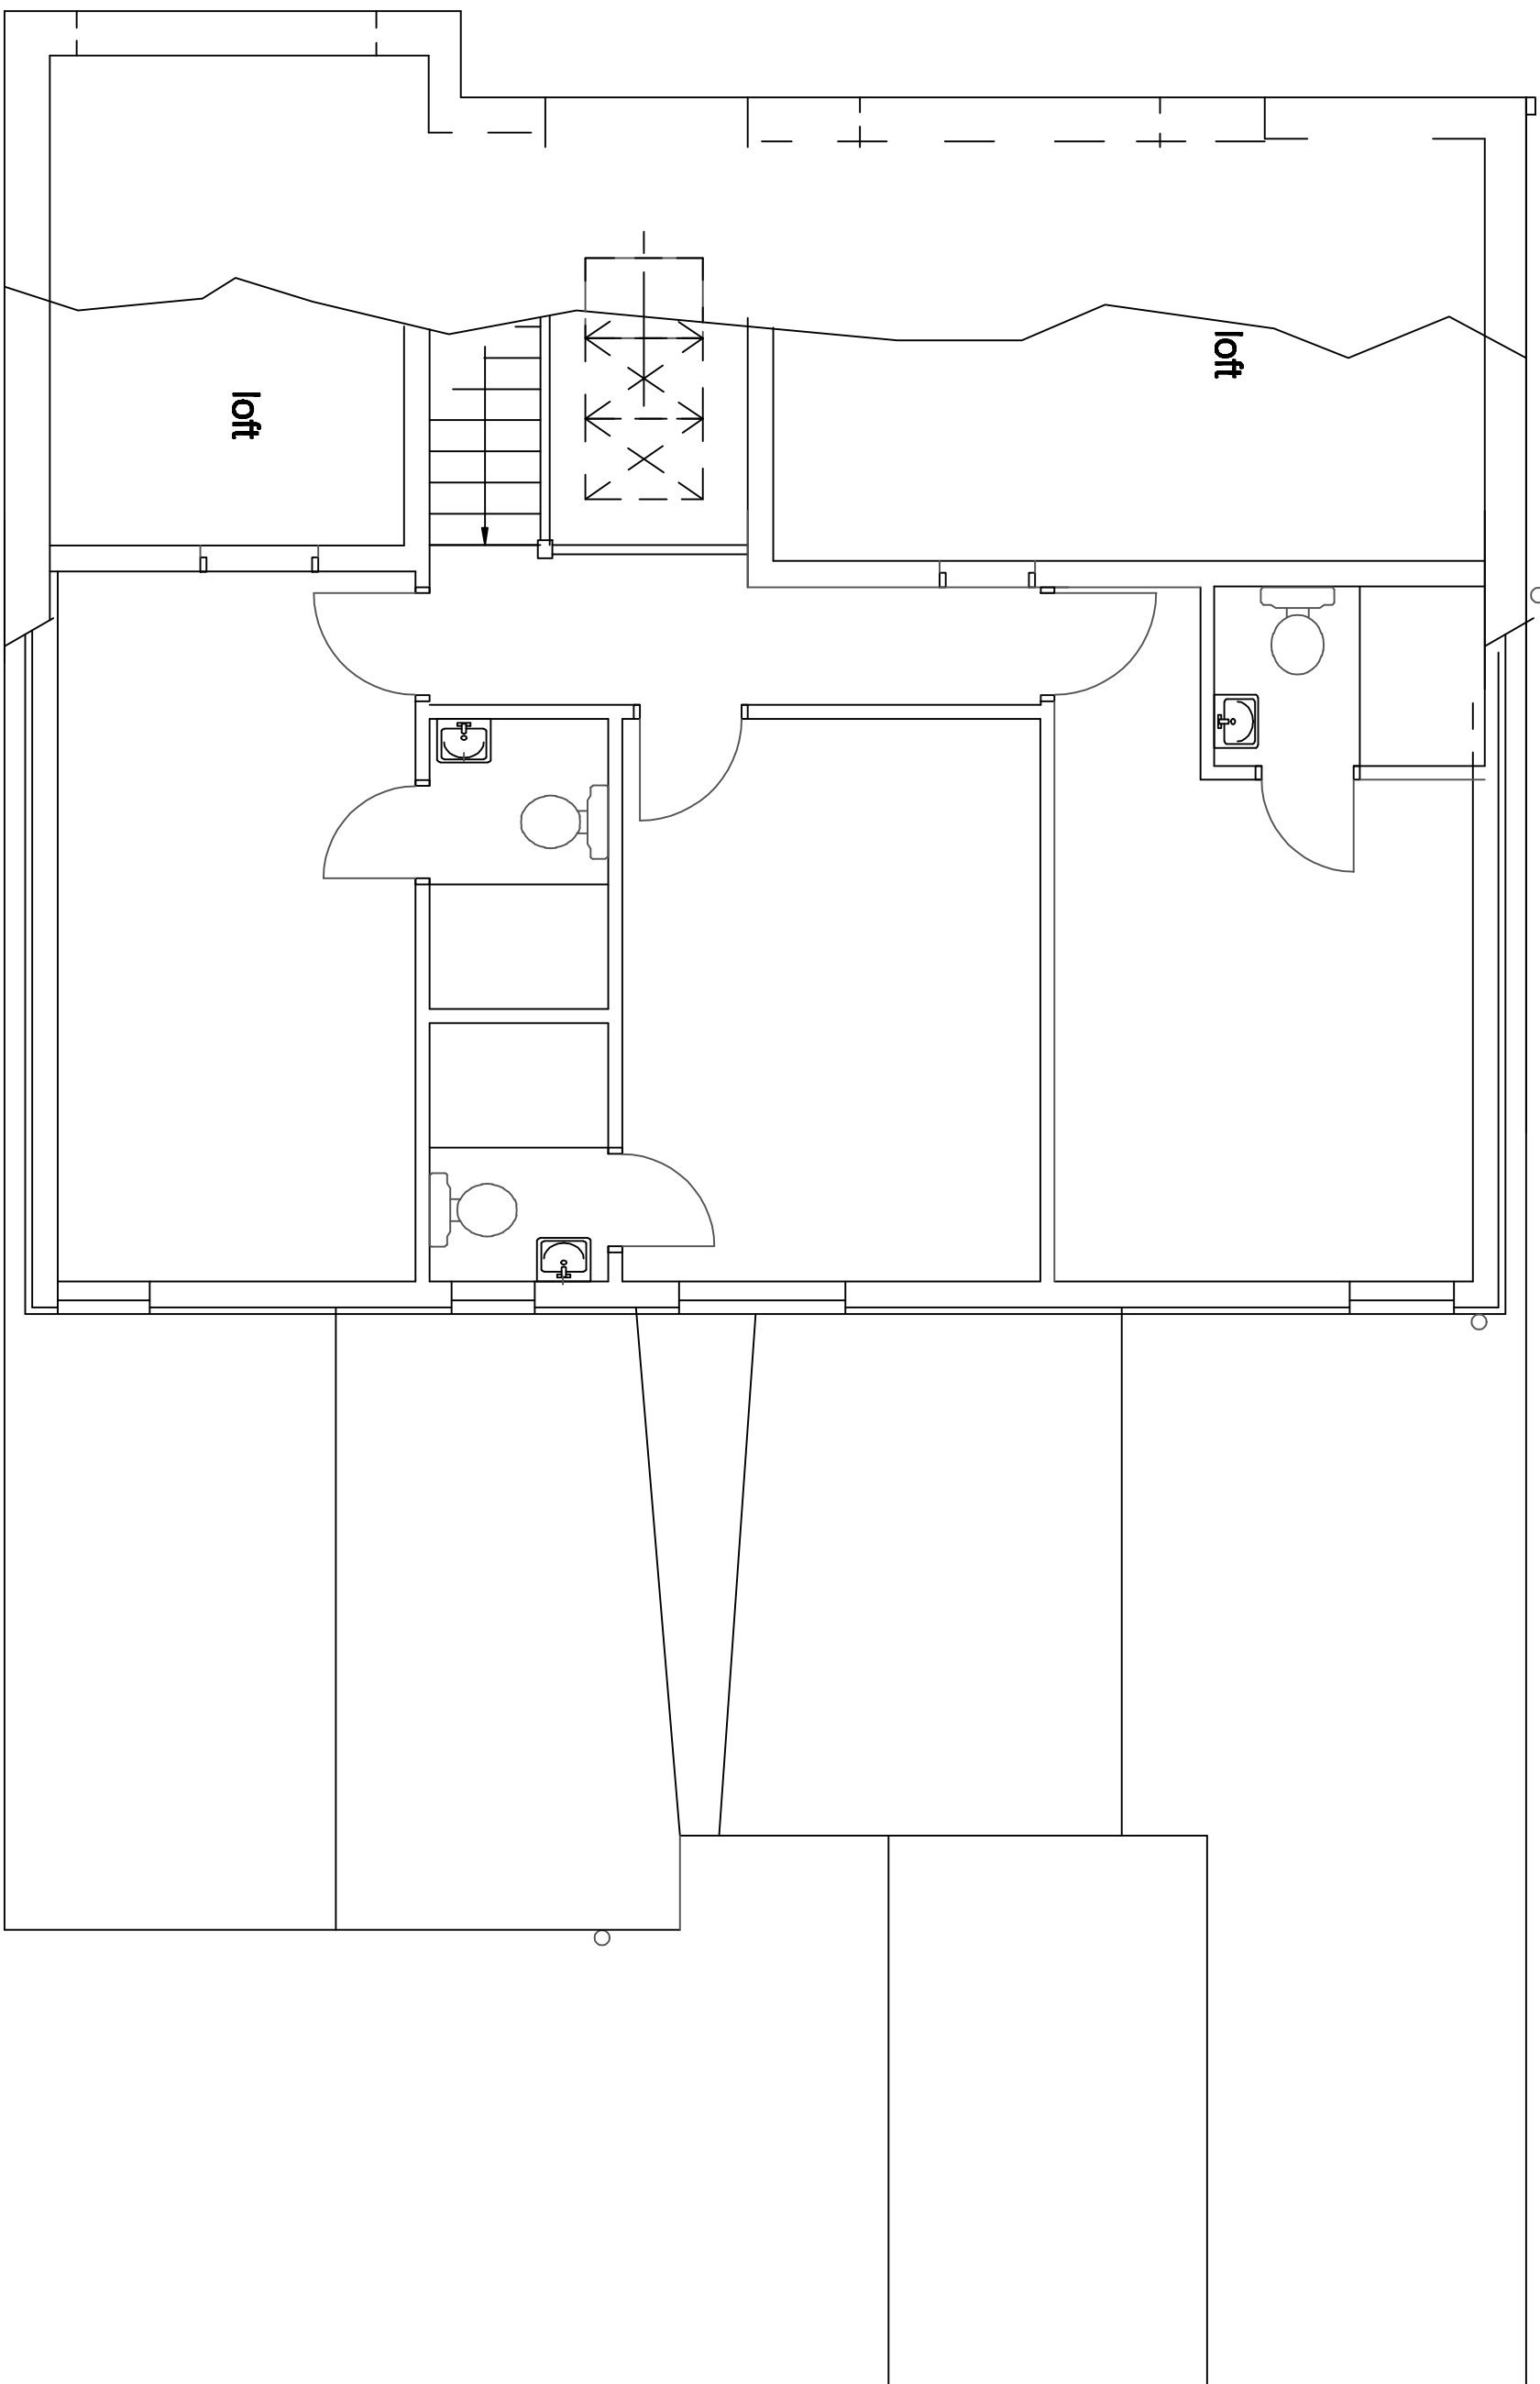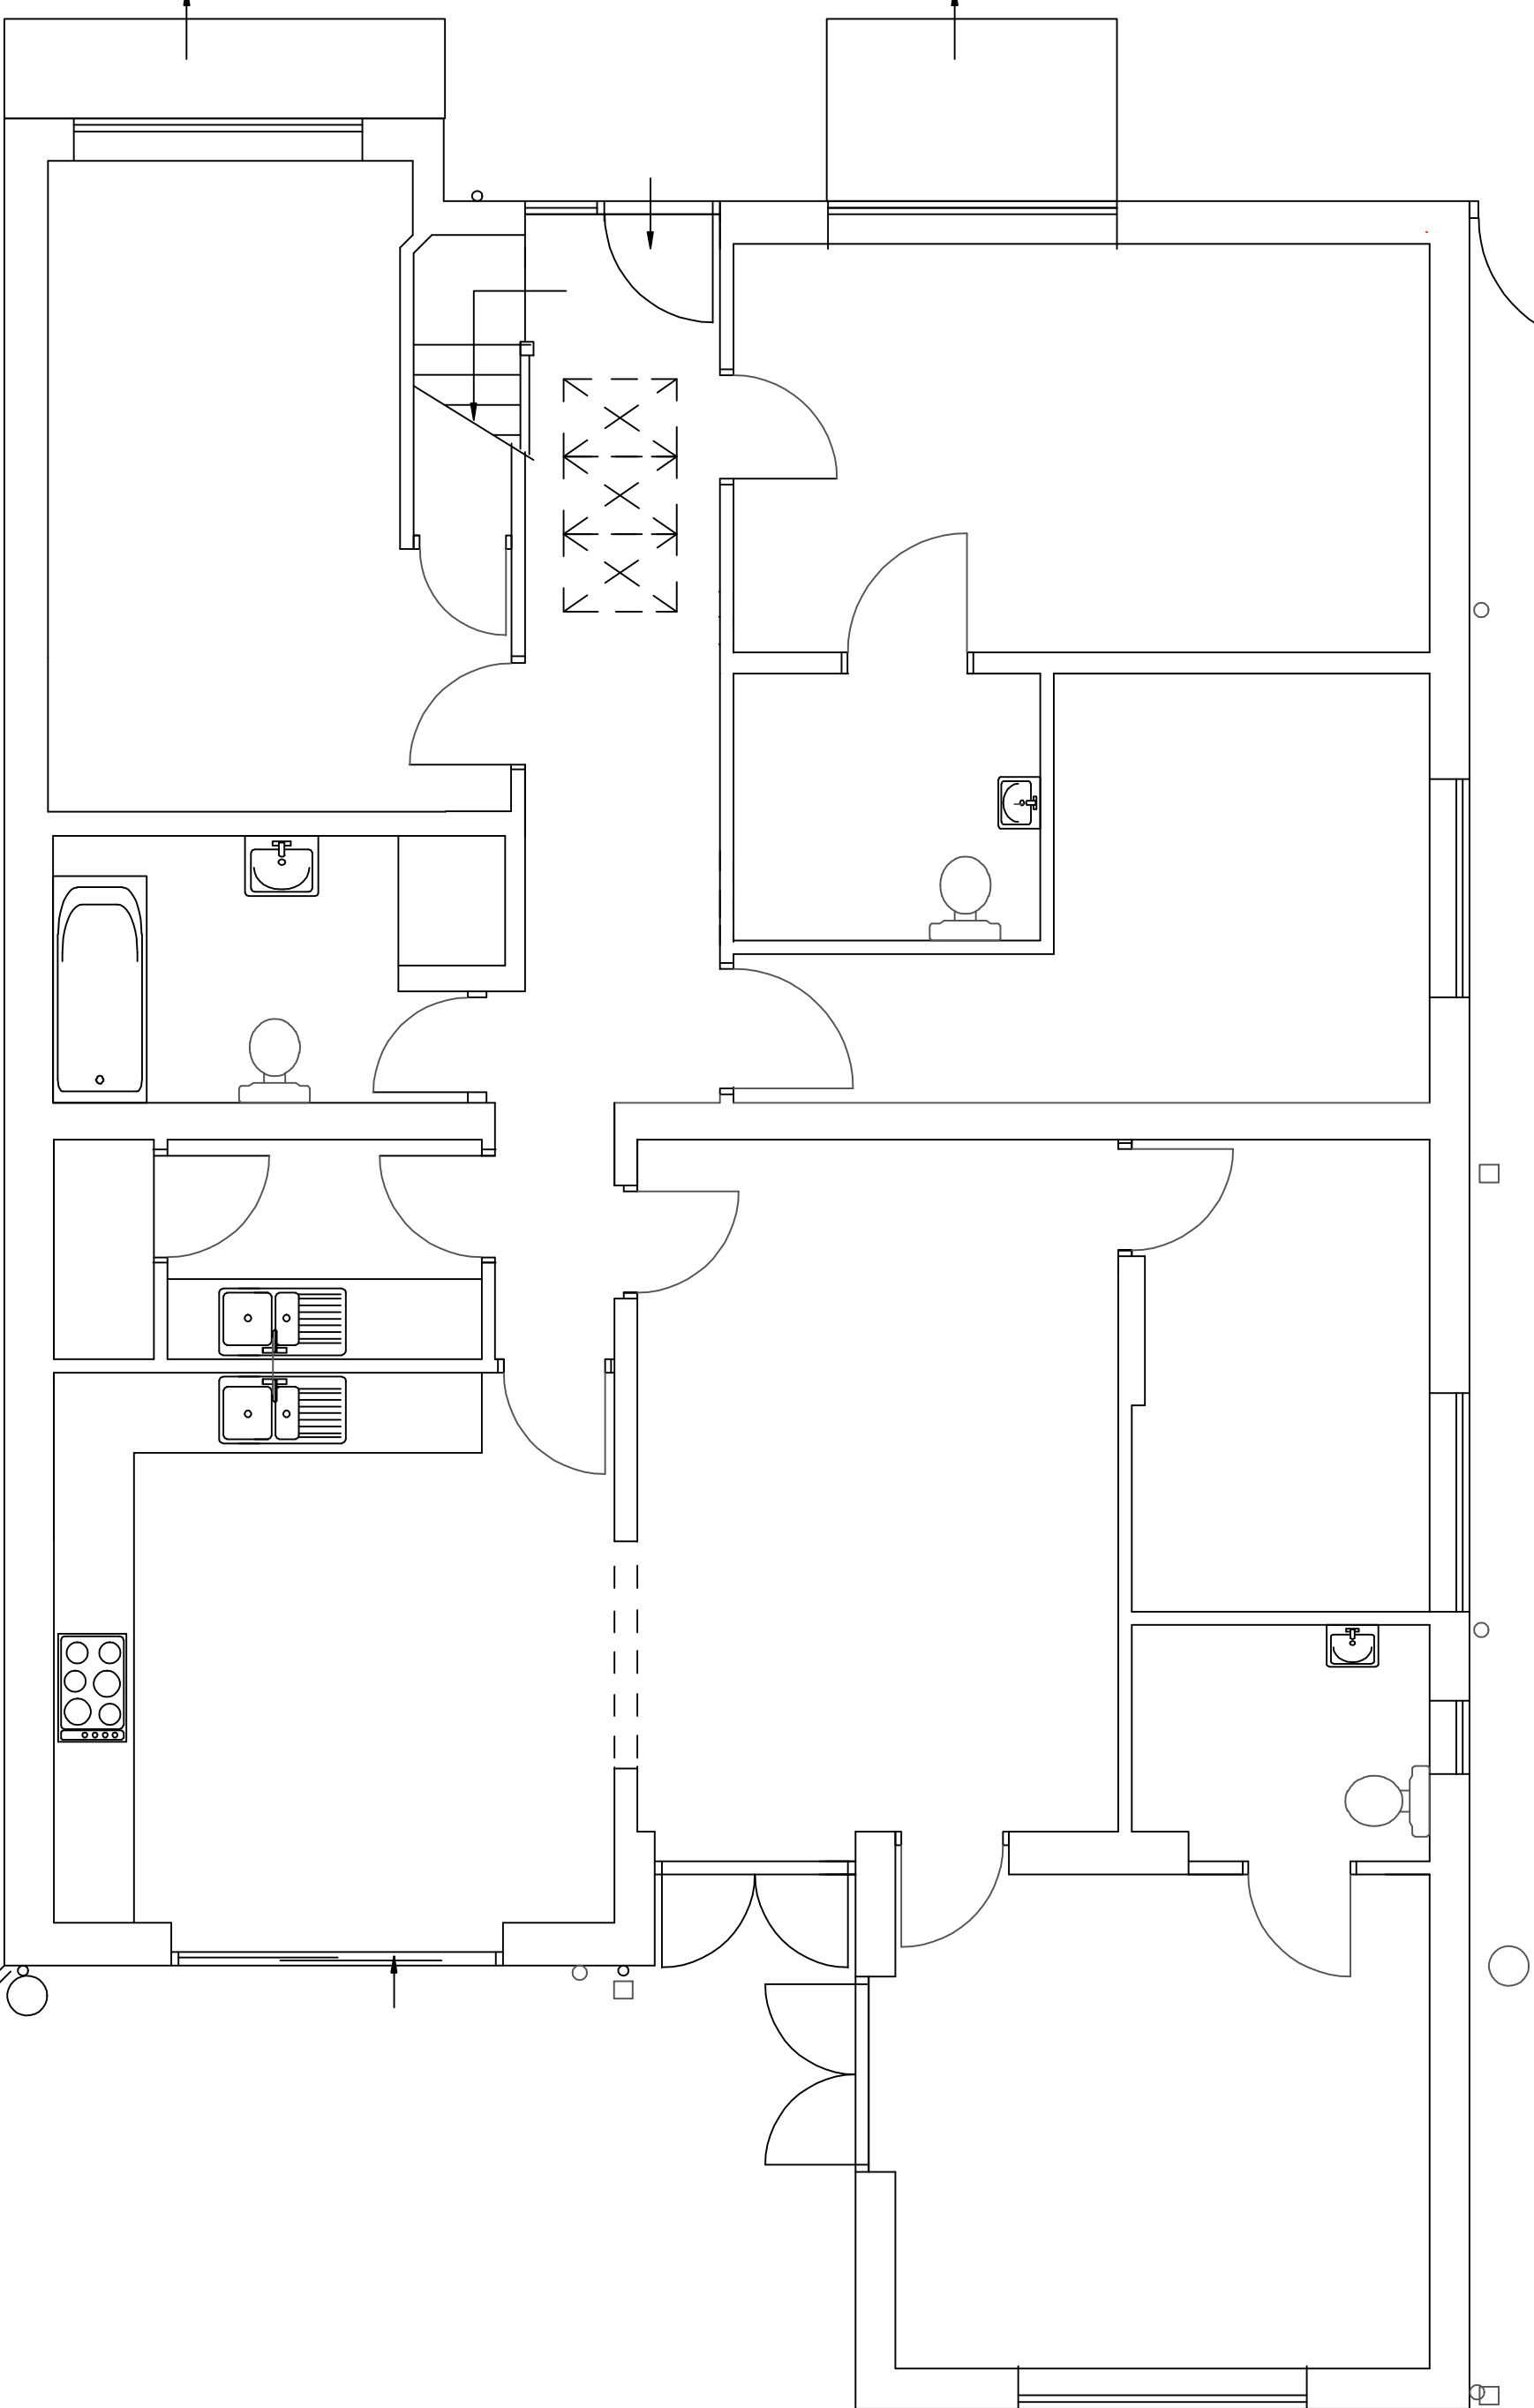

GROUND FLOOR

NEW FIRST FLOOR

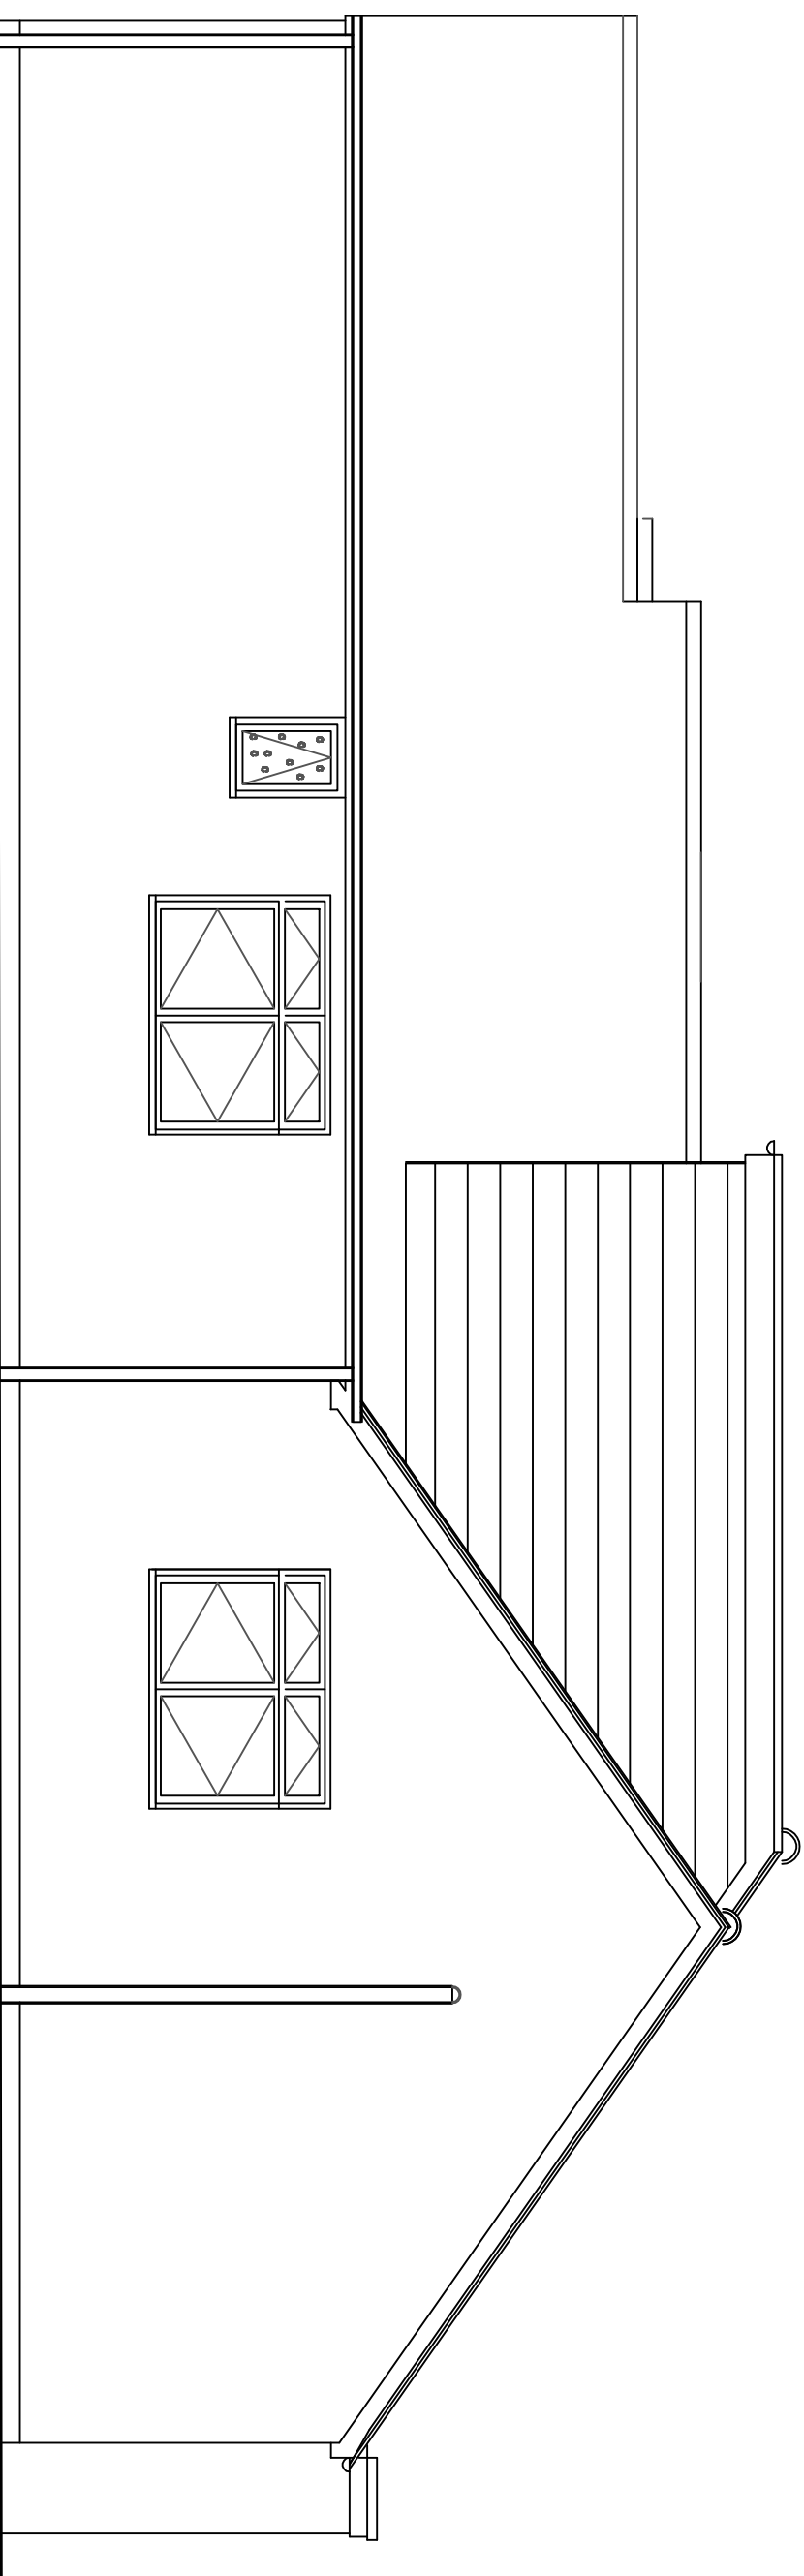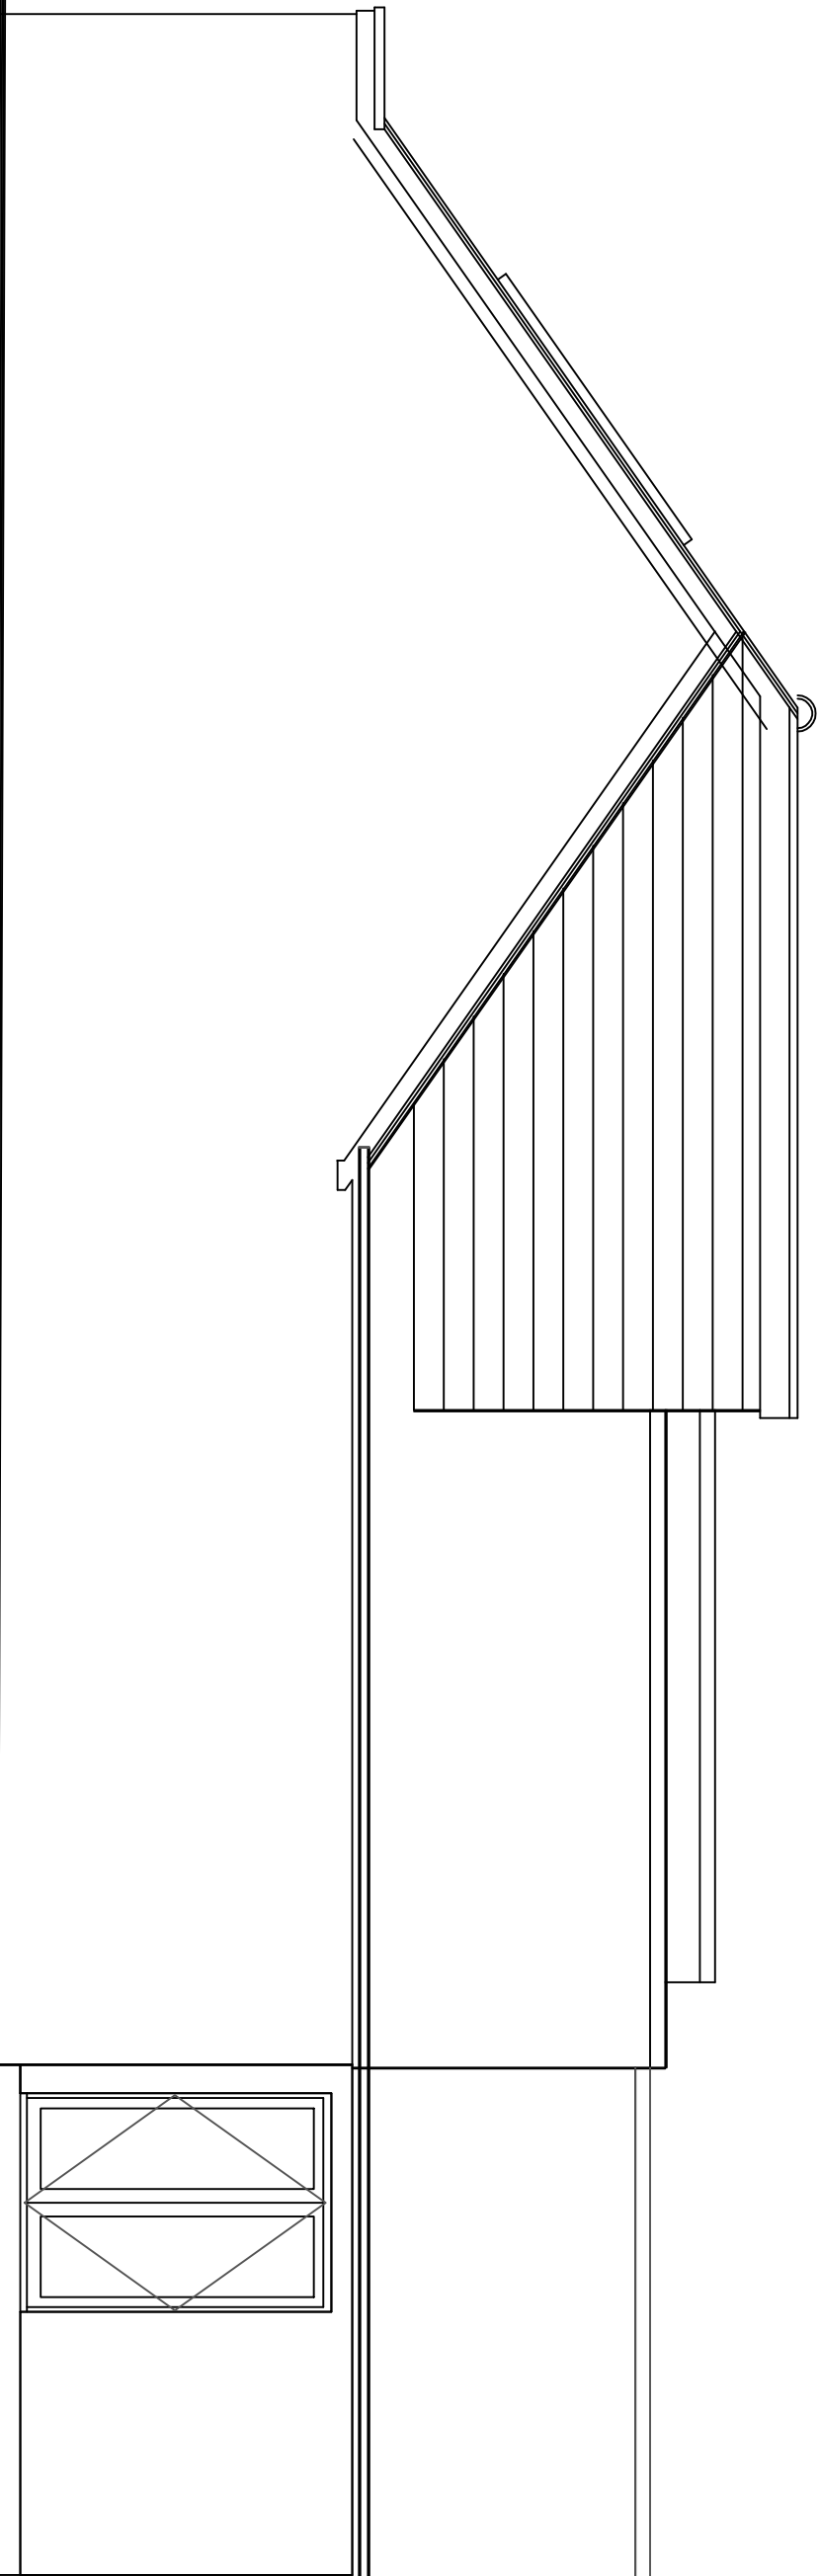

SOUTH

NORTH