

project
515 Reading Road
Winnersh, Wokingham, Berkshire
for
Brighter Living Care Ltd.
title
Plans and Elevations


Drawing no: 1403 / 15 / a

M D Howlett
architectural consultant
11 Prospect Street, Caversham, Reading
Berkshire RG4 8JB. Tel/Fax: (0118) 947 7117
Email: pmaarc@globalnet.co.uk


Date: December 2025

SCALE: 1:50 on A1, 1:100 on A3.

Revision a: Rooms annotated, December 2025.

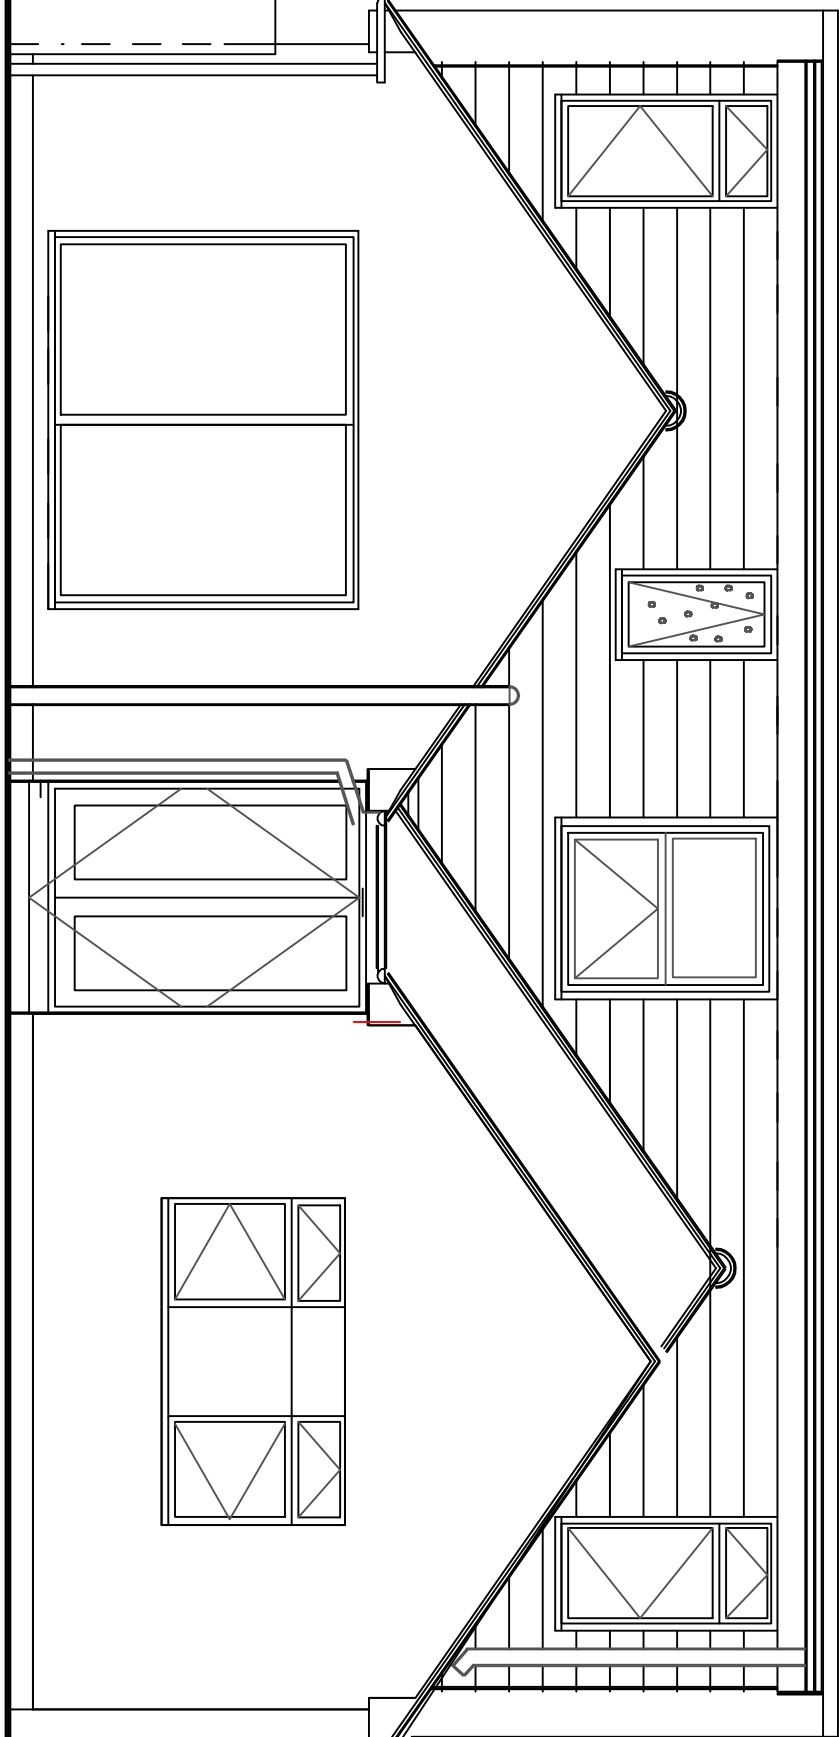

REAR

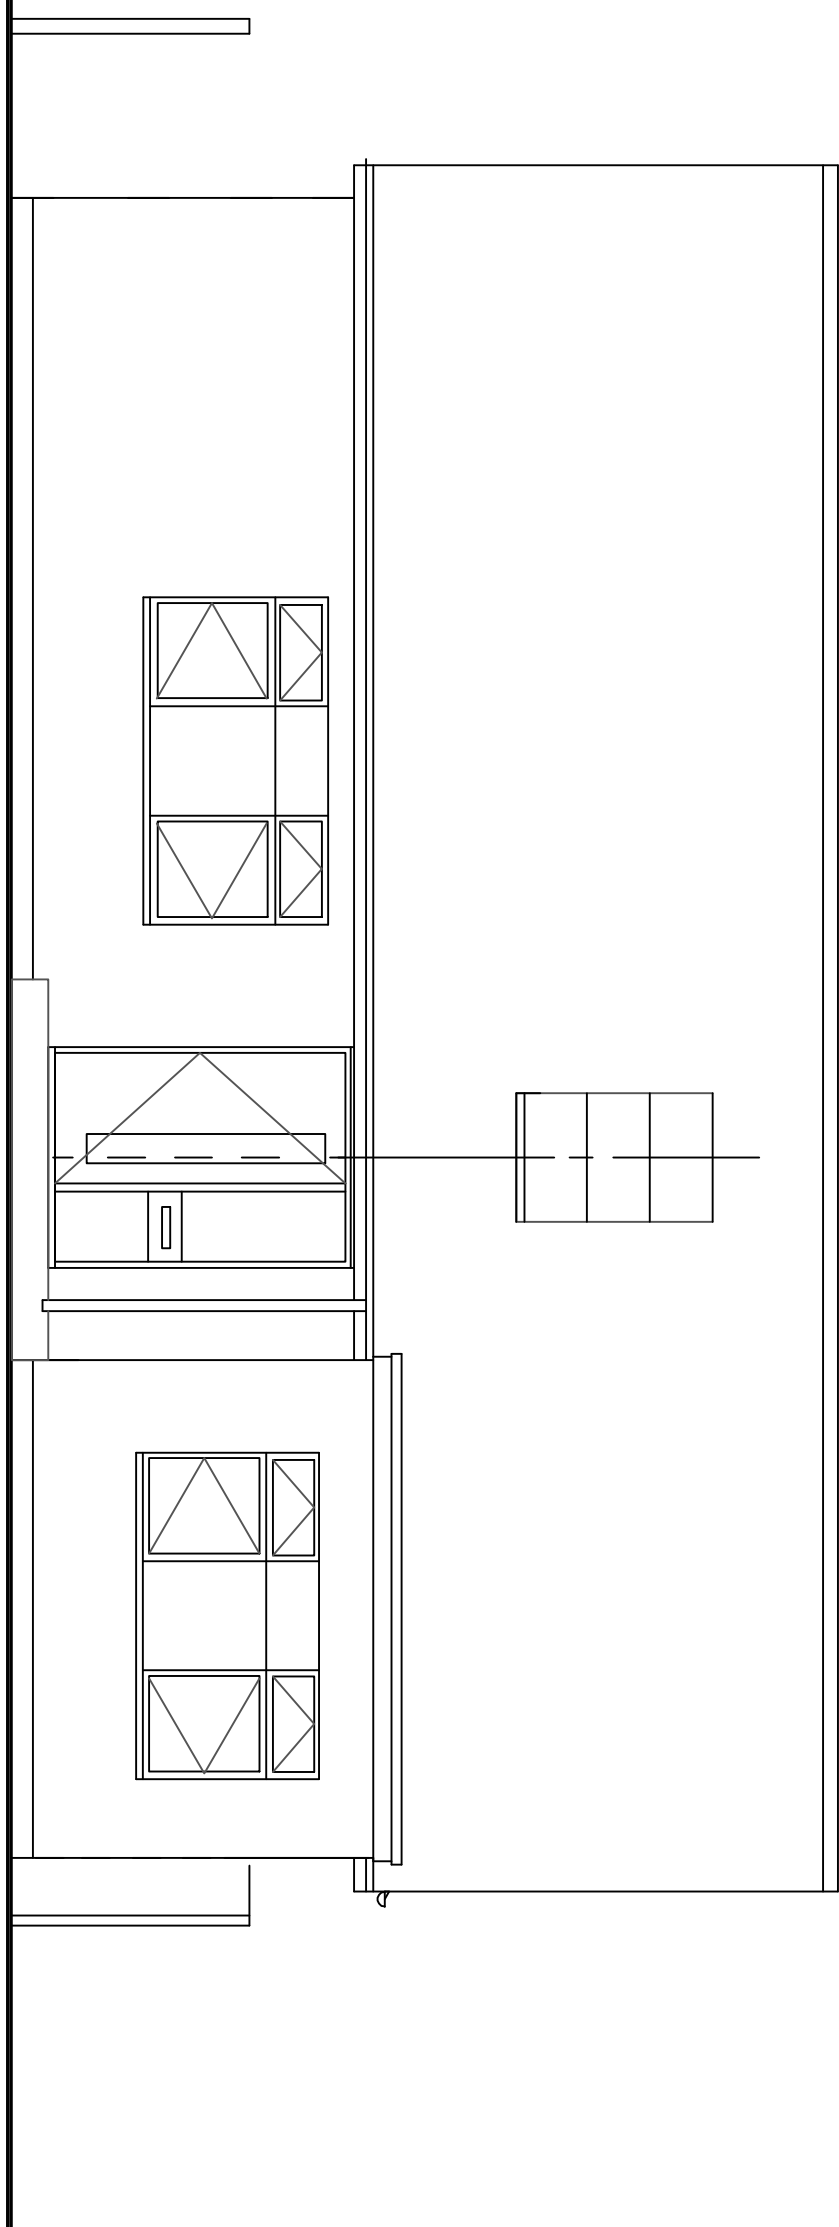


FRONT


No.517

egg dormer to No.517


to Reading Road

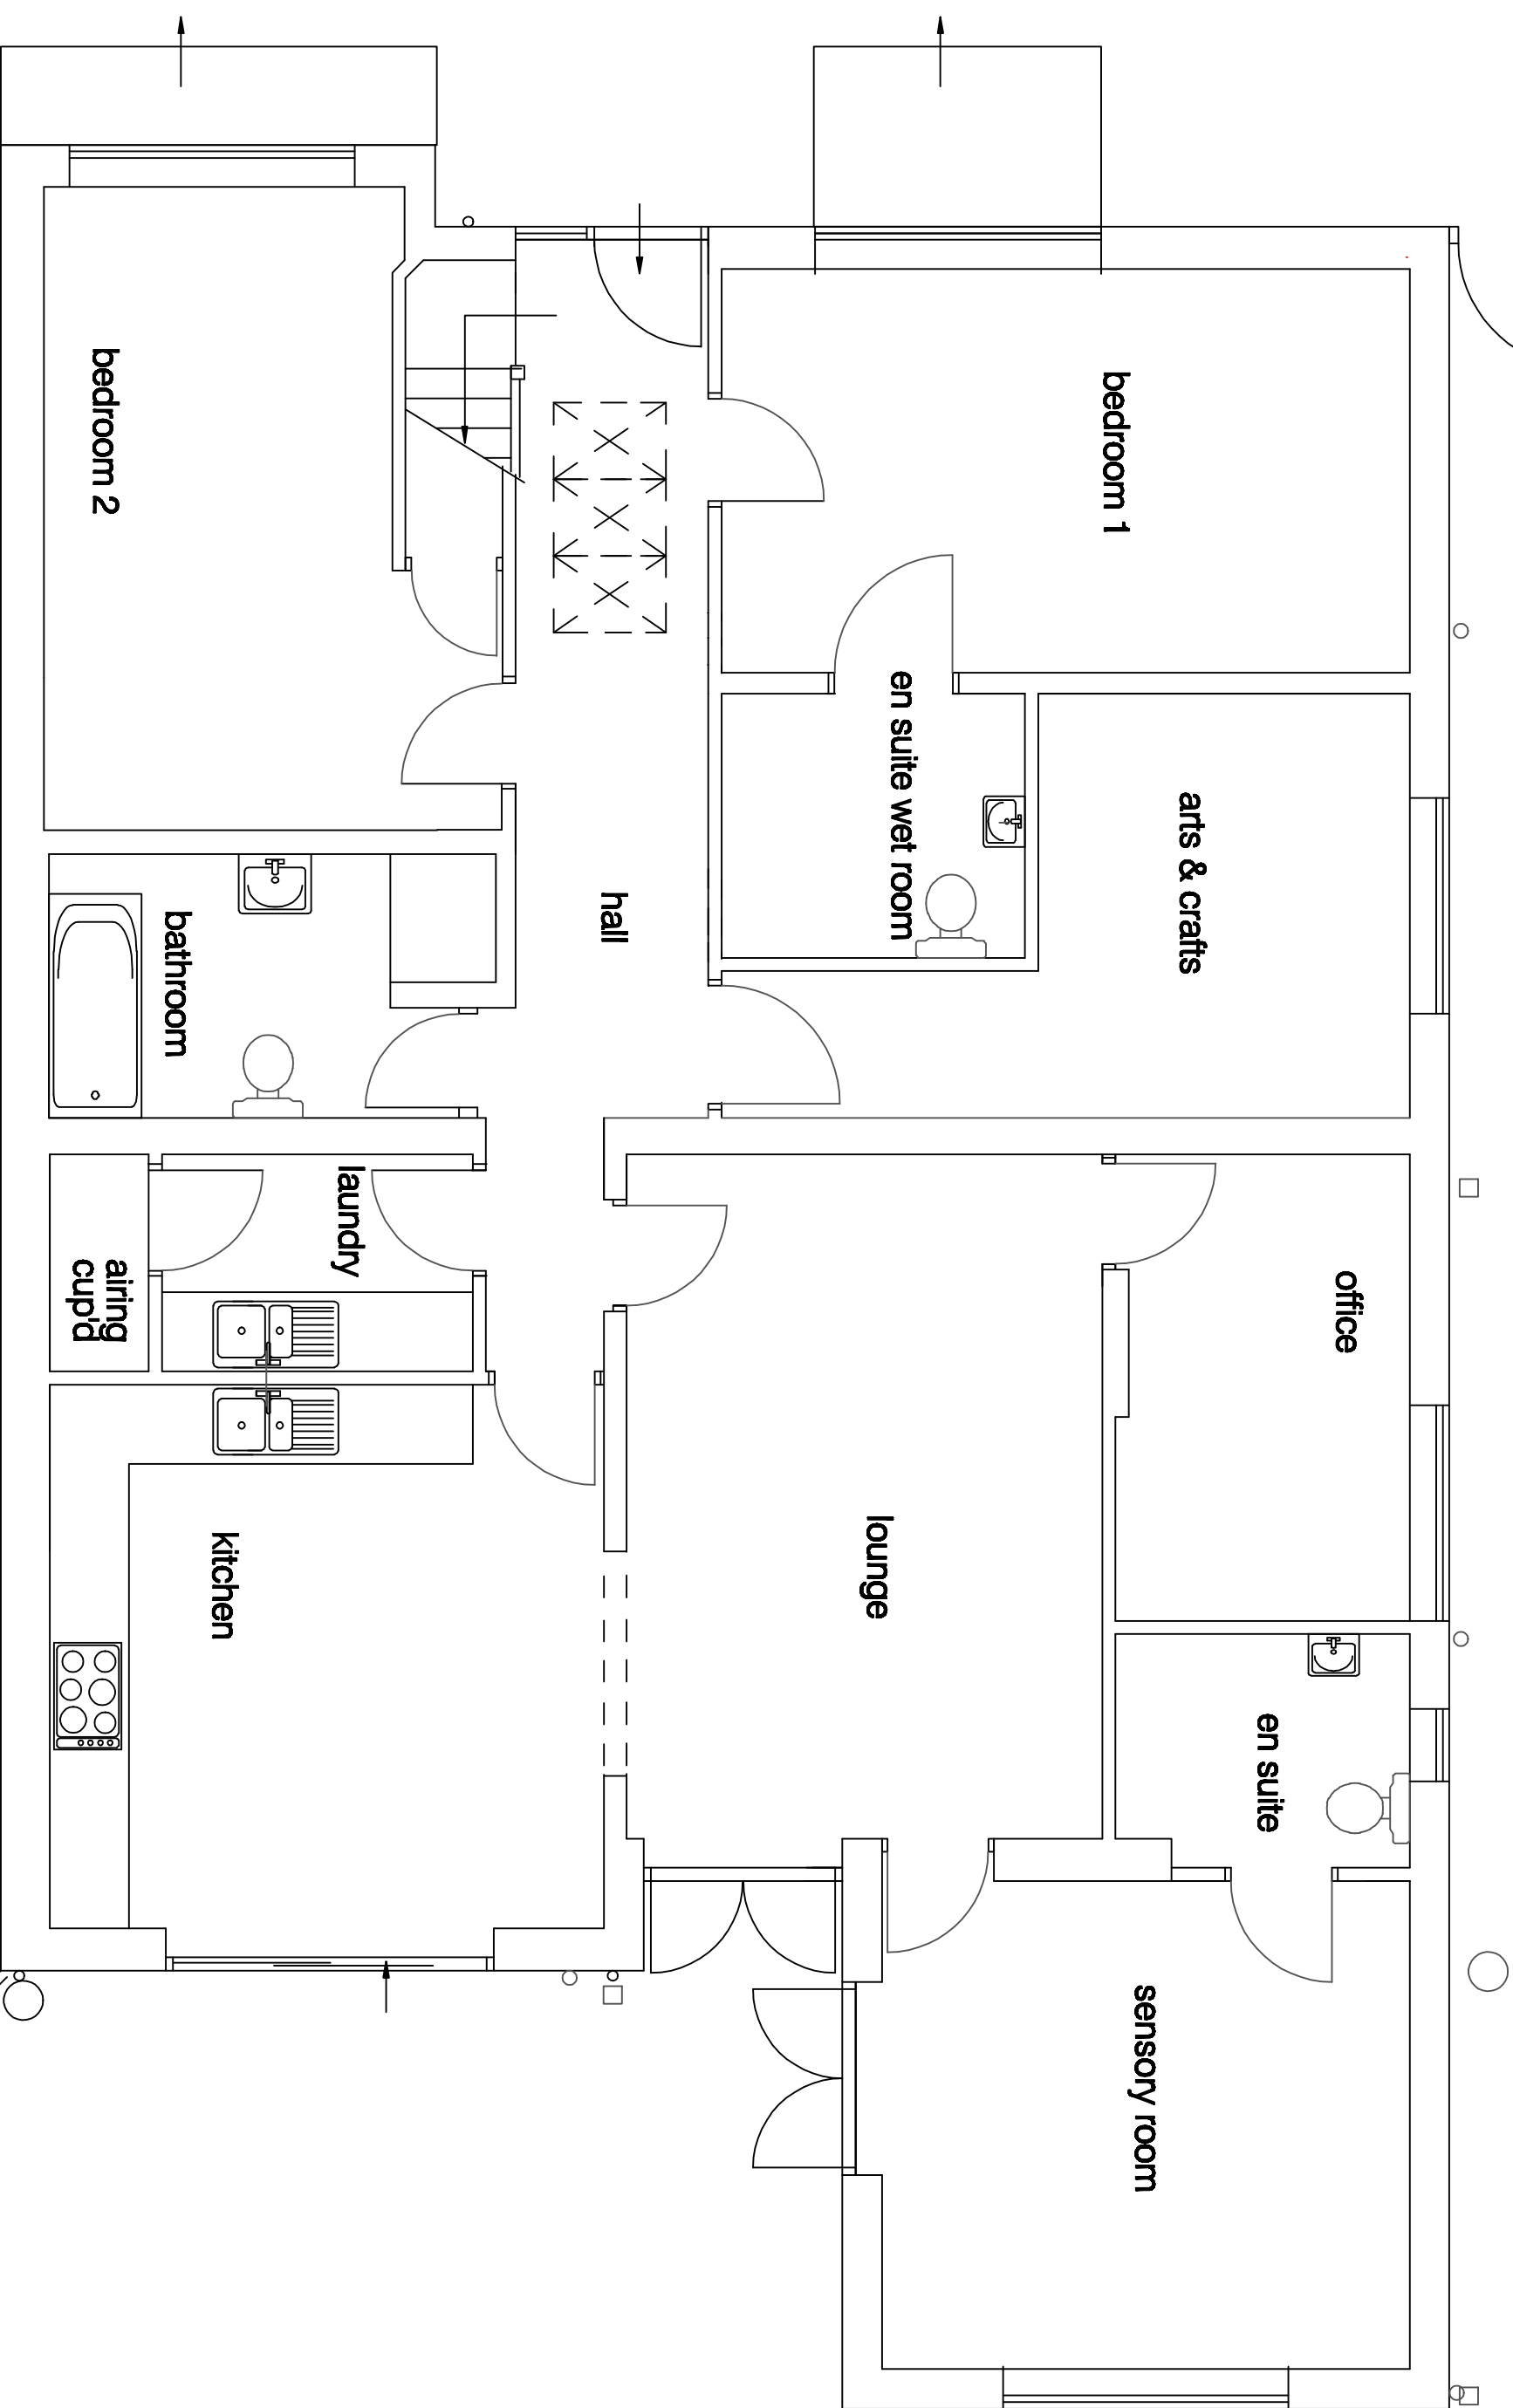


GROUND FLOOR

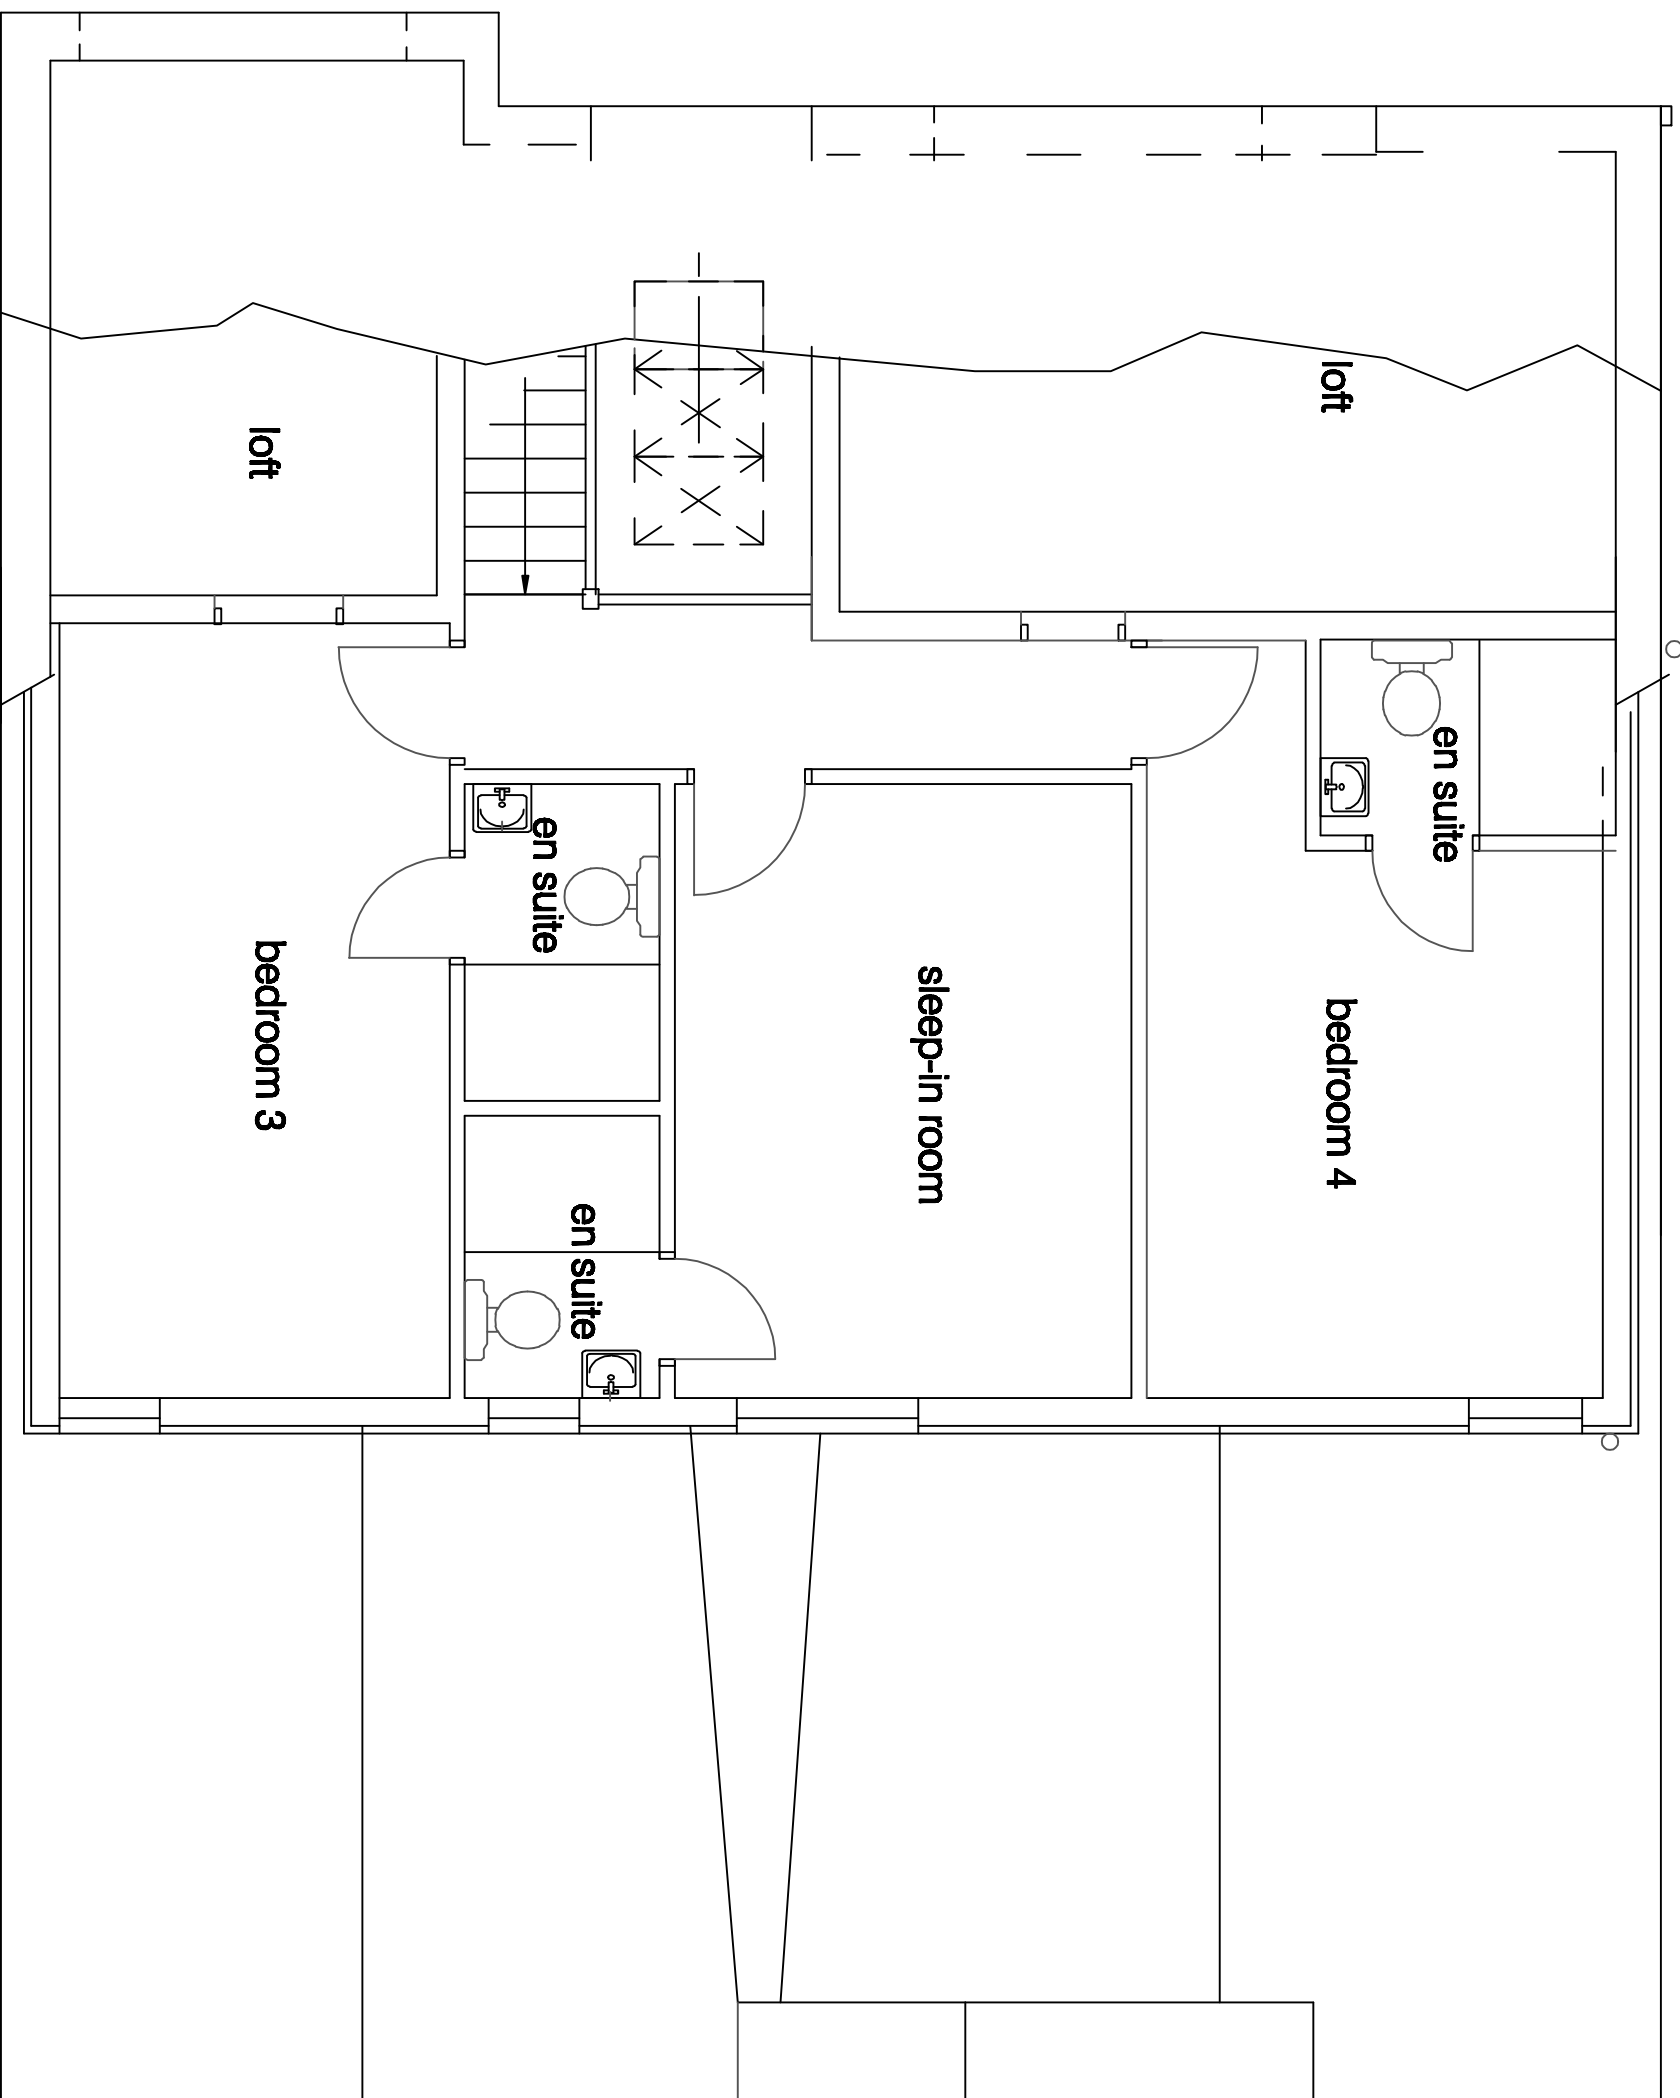

NEW FIRST FLOOR

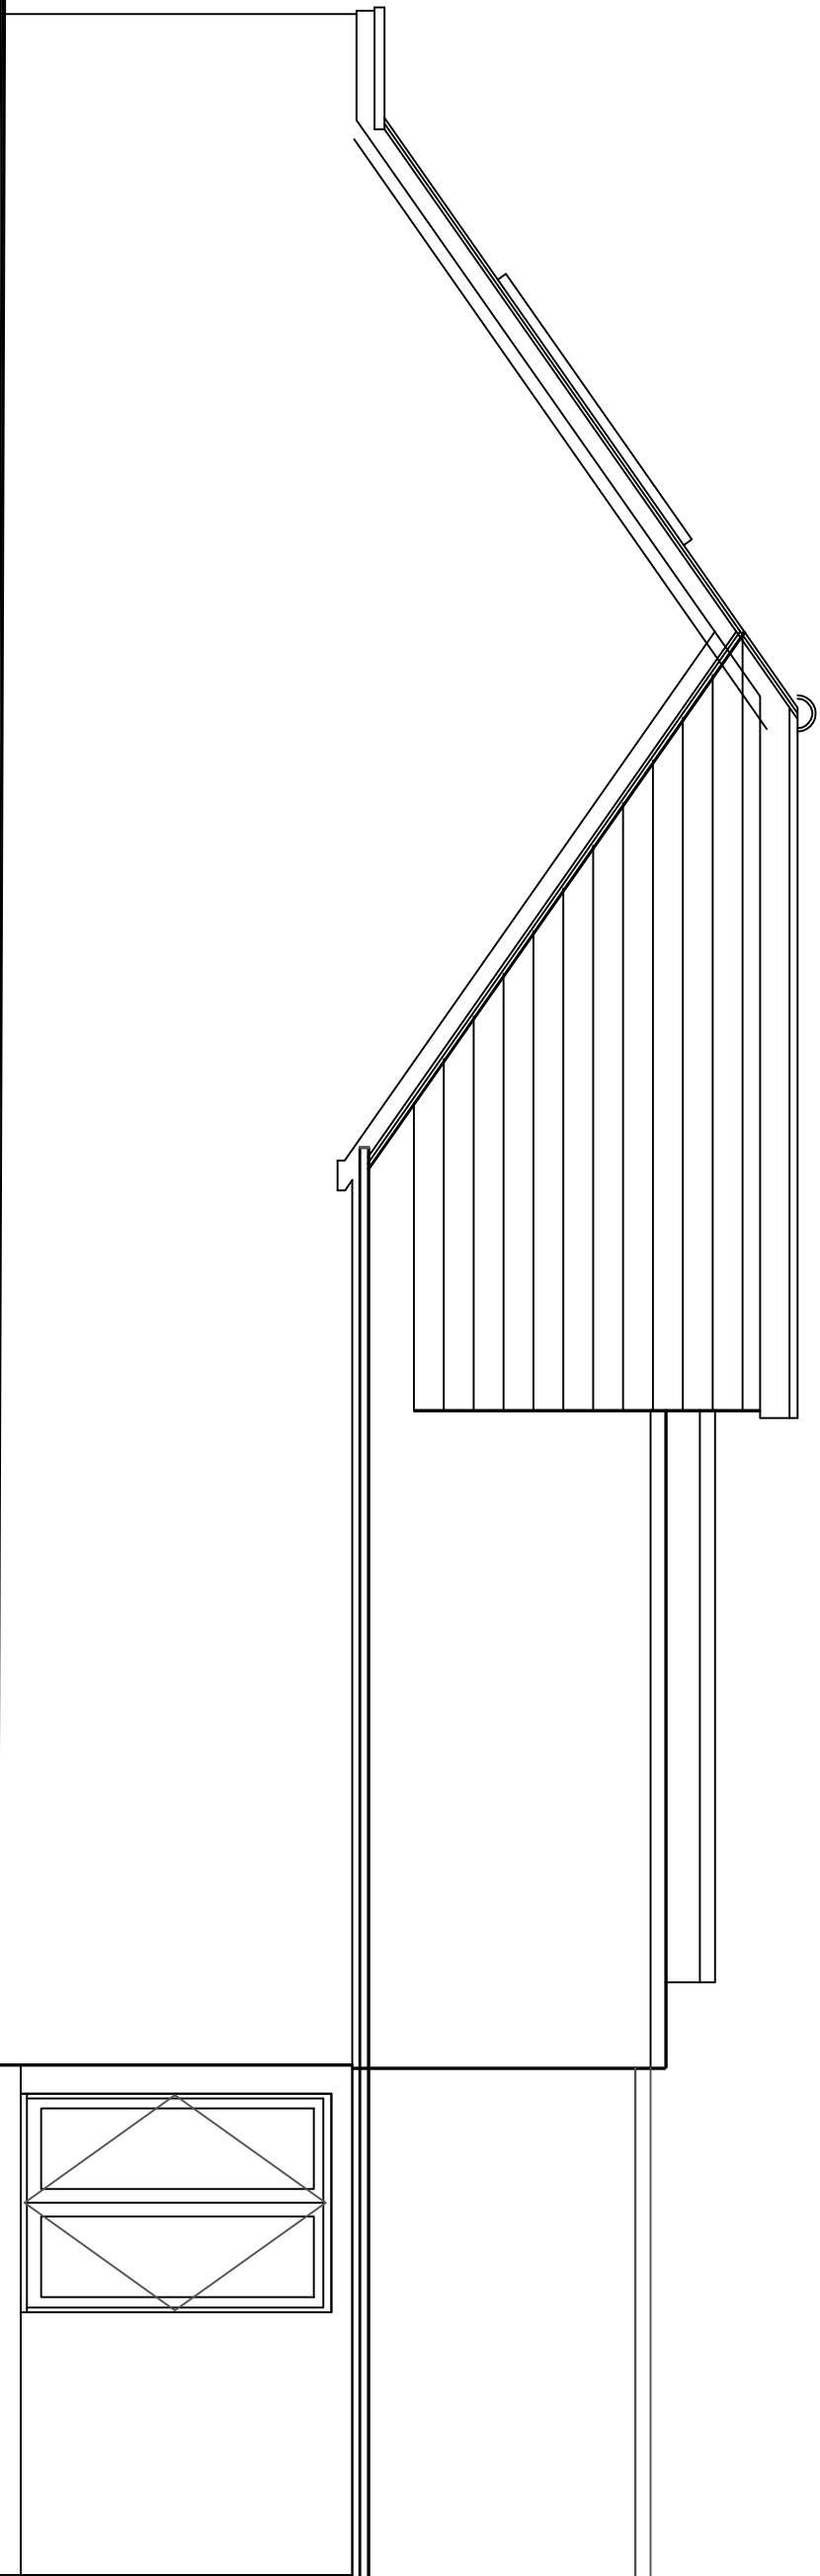

SOUTH

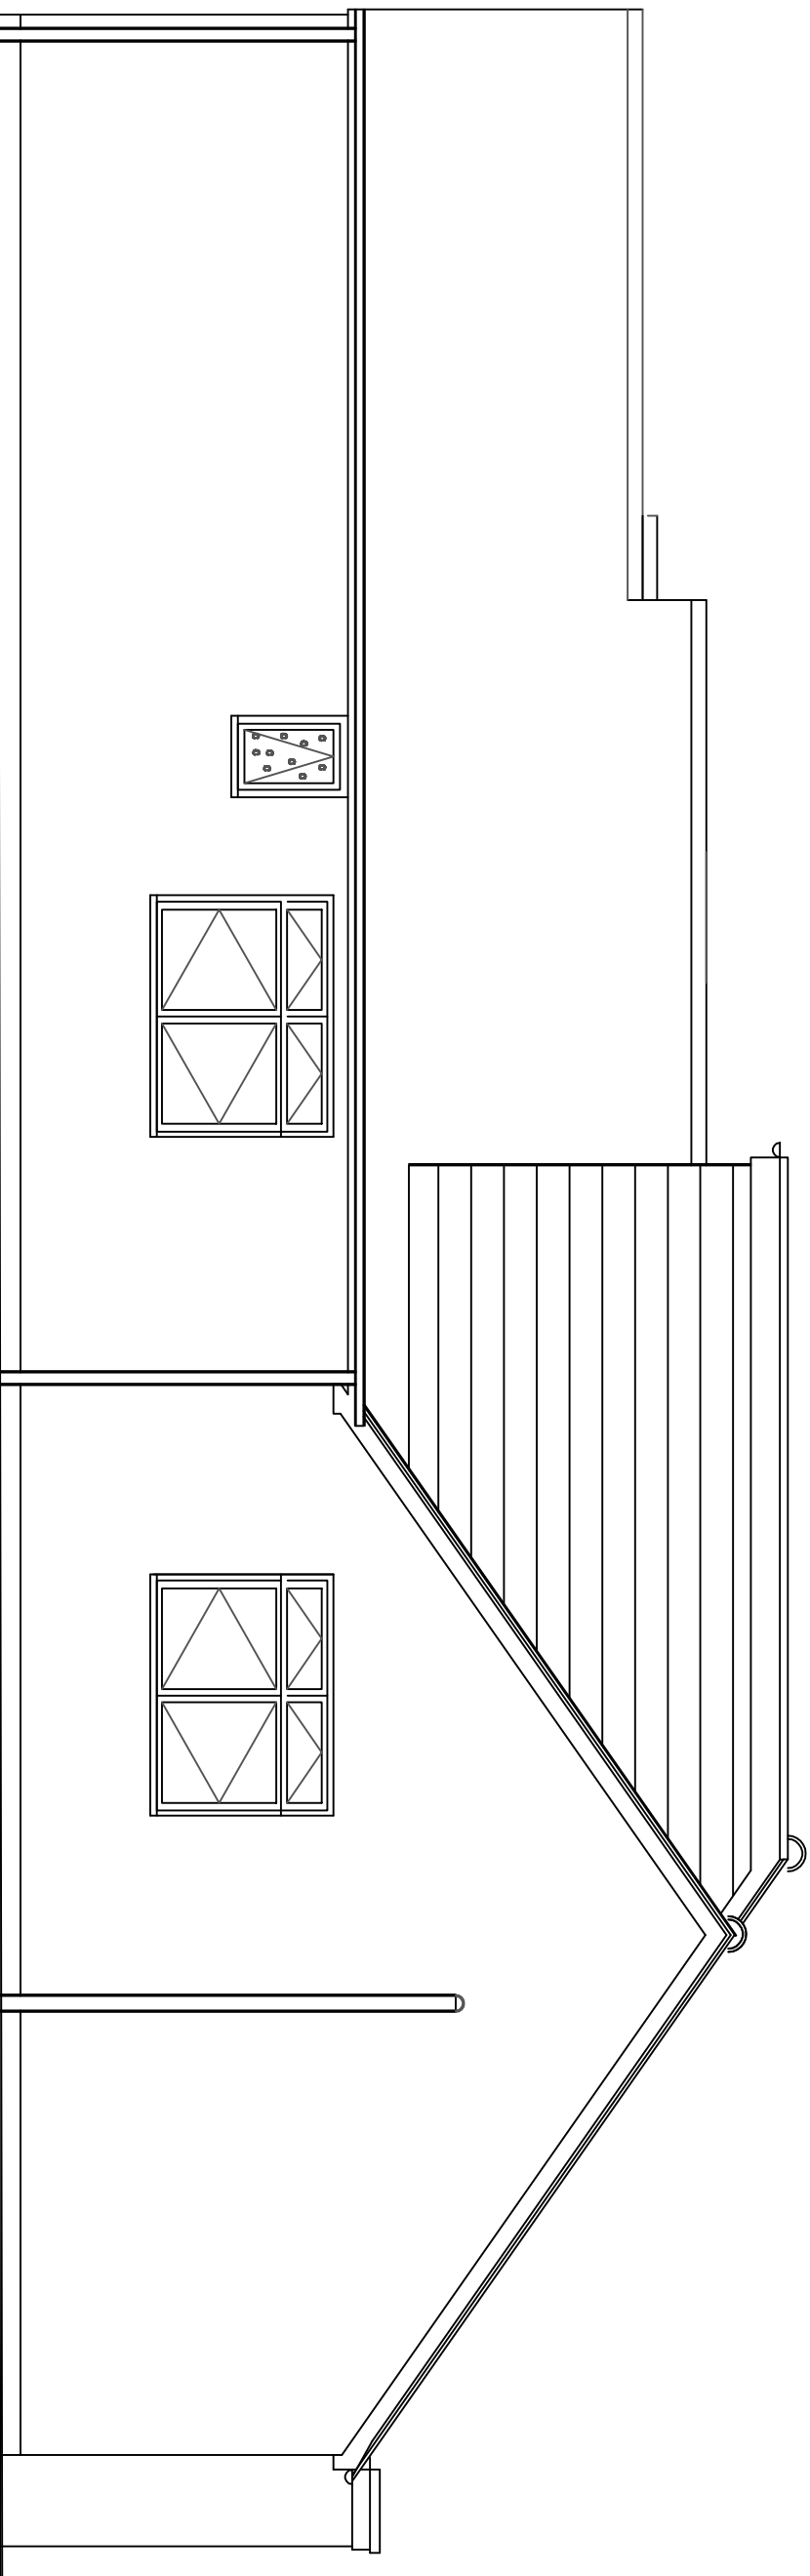

NORTH