
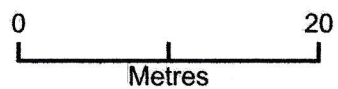


Site Block Plan

Parking No Change

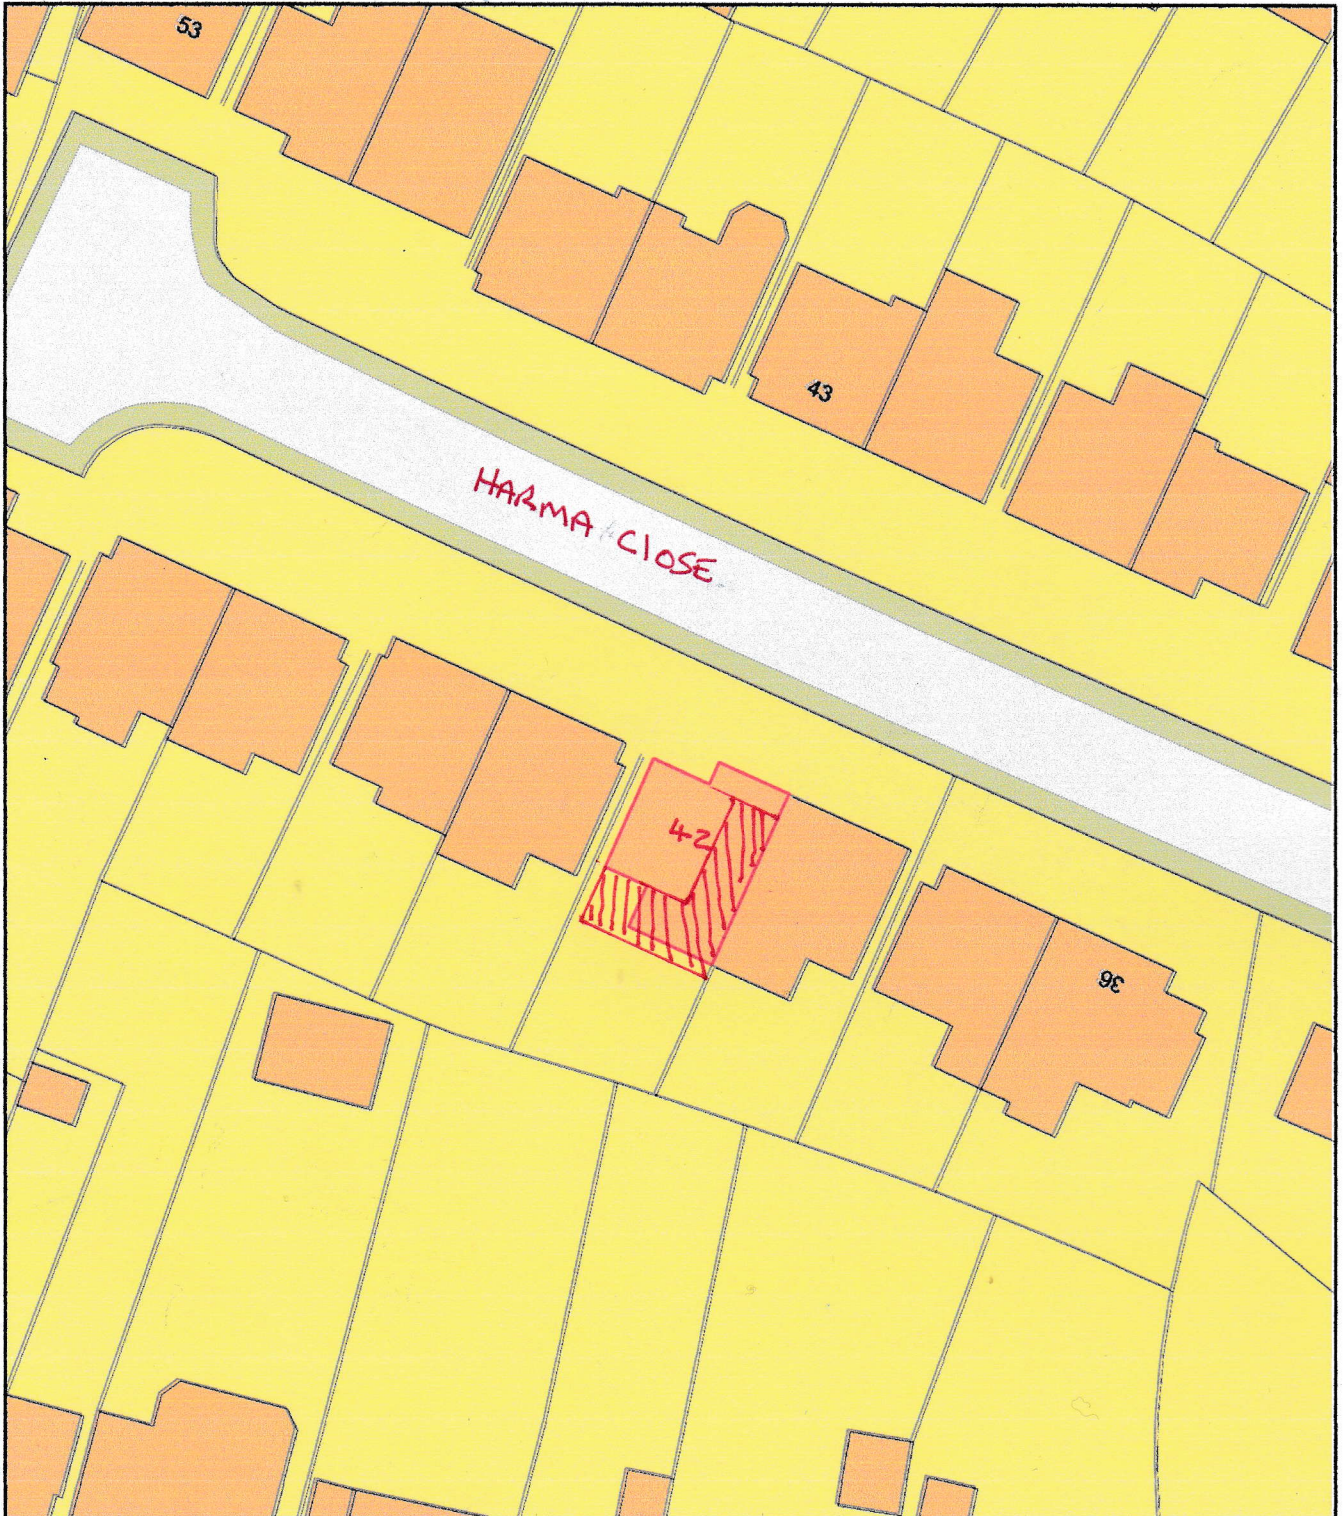

Plan Produced for: 42 Harma Close Wokingham

Date Produced: 21 Jan 2026

Plan Reference Number / Project ID: TQRQM26021142005638 / Nagweka

Scale: 1:500 @ A4