


## 7 Burnt Oak

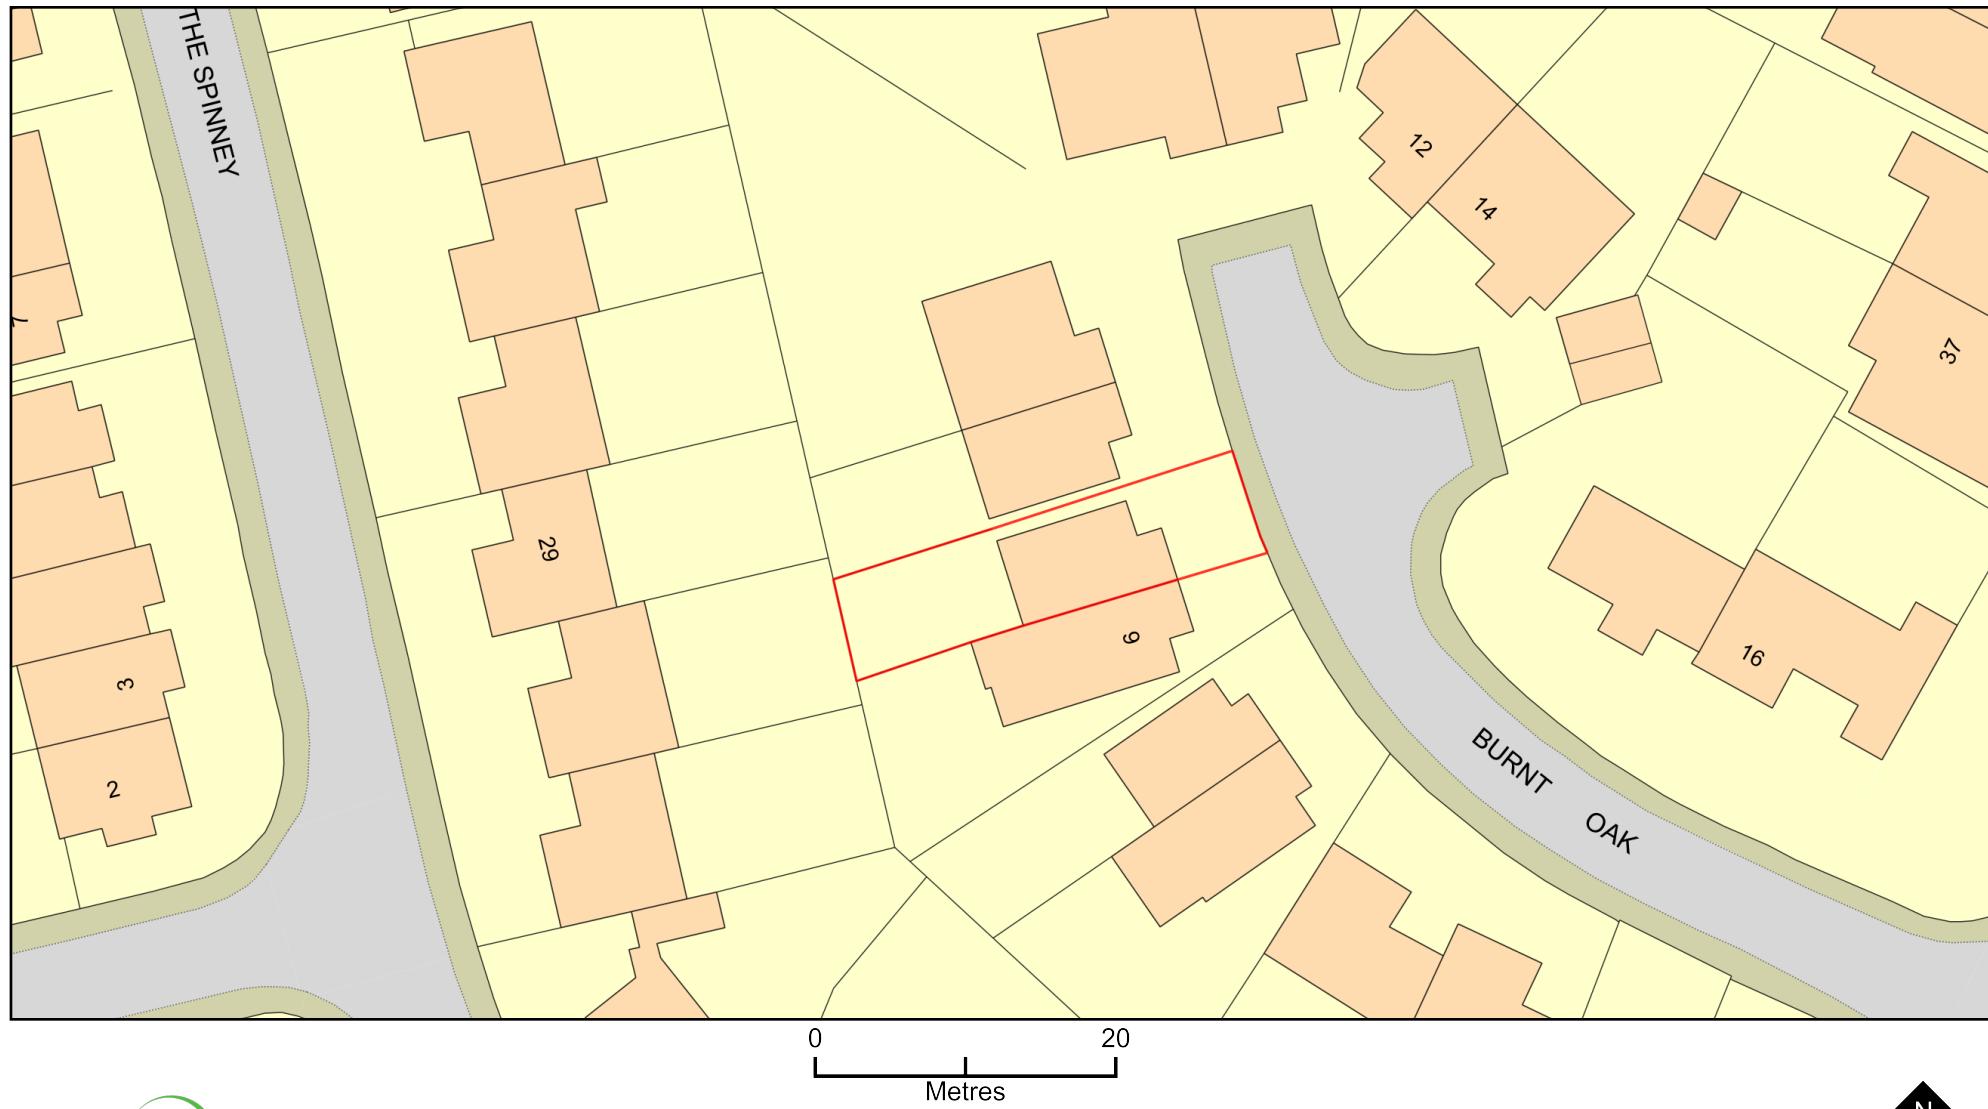

Plan Produced for: Mrs Bailey

Date Produced: 07 Feb 2025

Plan Reference Number: TQRQM25038160729926

Scale: 1:500 @ A4

© Crown copyright and database rights 2023 OS 100042766



PROJECT REFERENCE:  
2025/02/010-RENOVATION

PROJECT ADDRESS:  
7 BURNT OAK

### REVISION SCHEDULE

REV	DATE	BY	DESCRIPTION
01	27/02/2025		ISSUE 01

SHEET TITLE

BLOCK PLAN

SCALE: AS SHOWN

PL03