


D2B

Proposed Plan

Notes

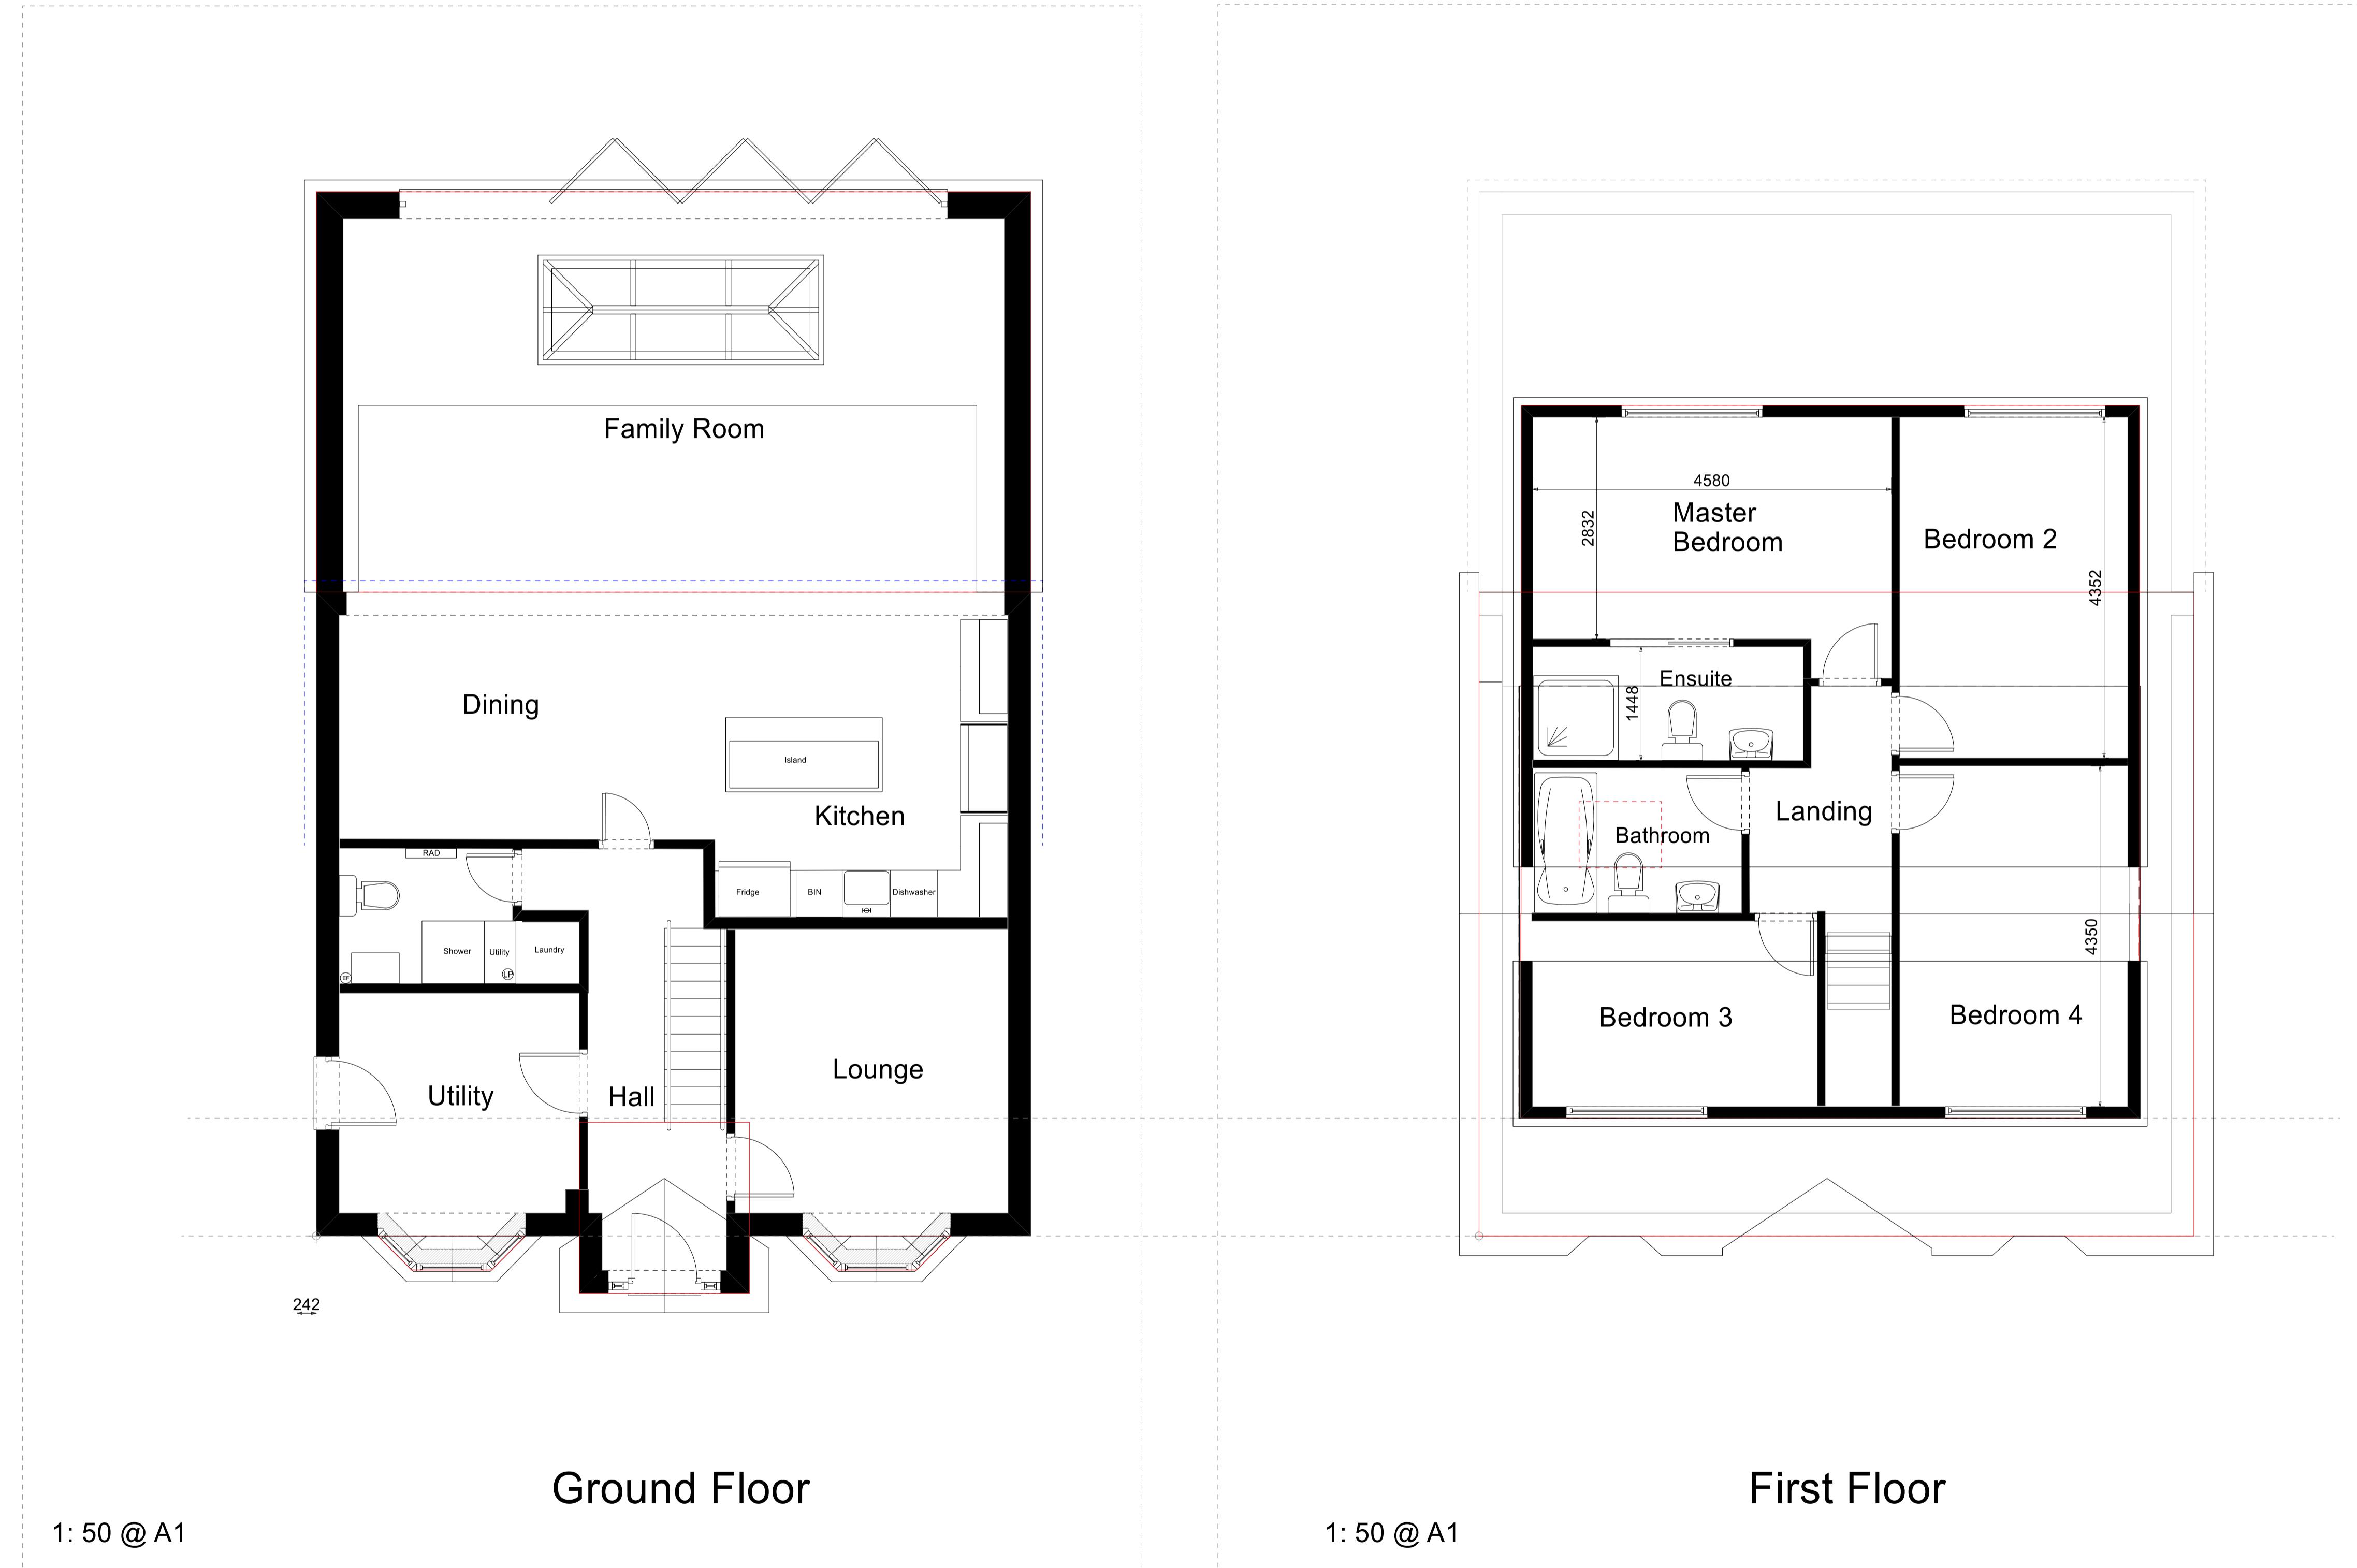

All Works Subject To Building Control All Dimensions and Roof Angles To Be Checked on Site

Page Size - A1 3000 mm
1: 50 @ A1 1000 mm

Cantley Design

Cantley Design

Project
House Extension
107 New Wokingham Road
Crowthorne
RG45 6JW

Proposed Plan & Elevations
Client
Mr and Mrs B. Collier
Drawing No.
5/11/2024/BC/RDO/nco/D2B
Date Feb 2025
Drawn by Bob Owles
Scale 1:50 and 1:100
Checked by NCO

Page Size - A1 3000 mm
Cantley Drawing Services
20 Cantley Crescent
Wokingham
RG41 1NX
0781 803 2212