
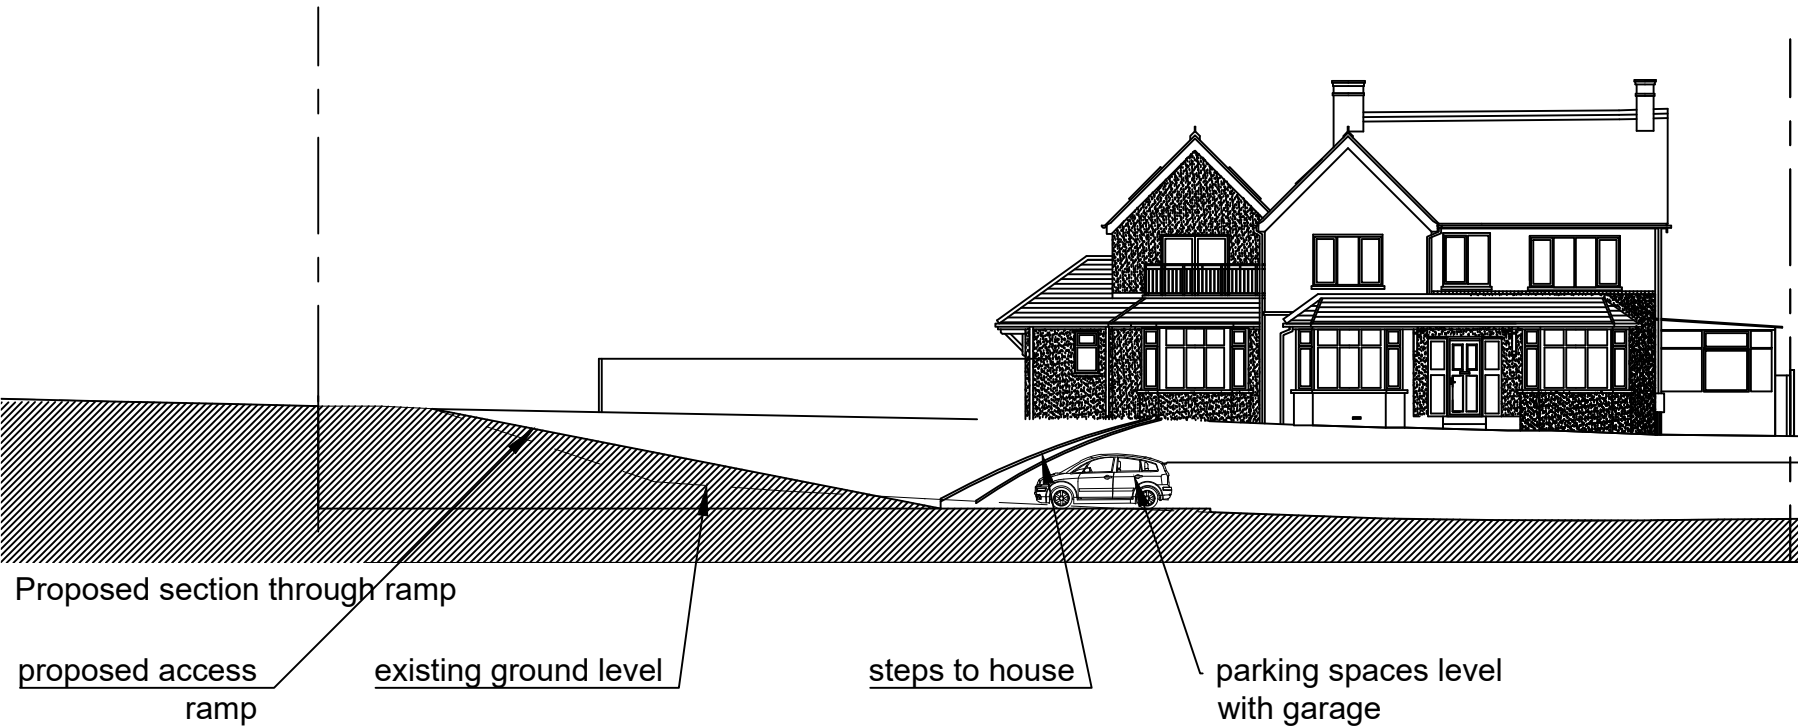


Location plan (not to scale)

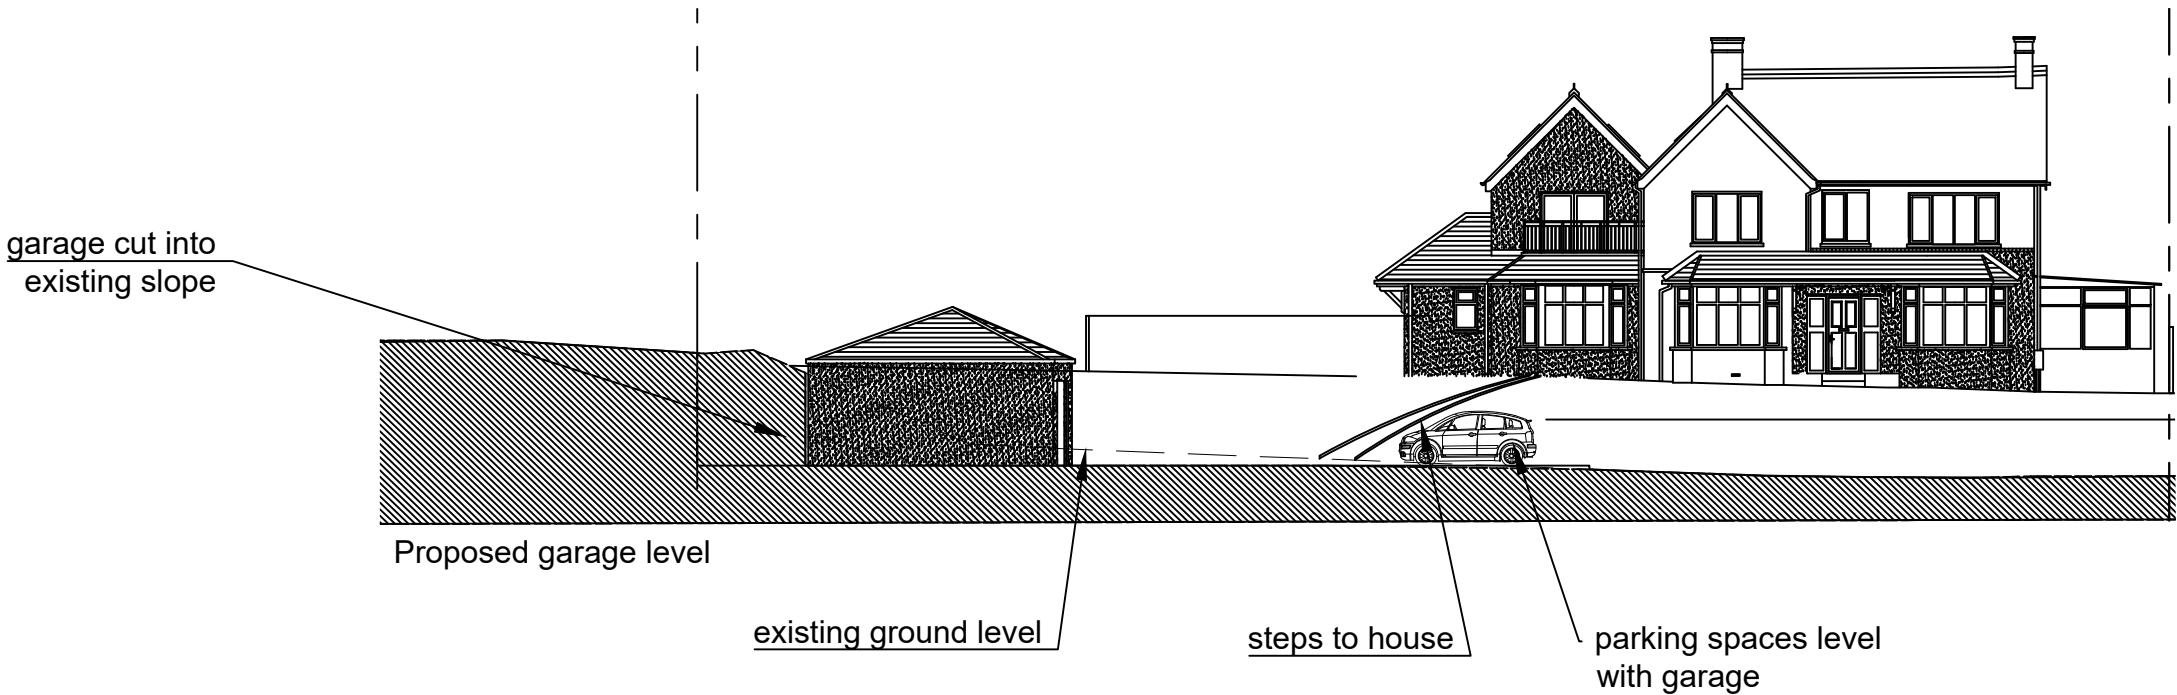

P	28-10-25	Planning application
B	16-06-25	Planning application
A	12-06-25	Amendments
-	07-05-25	For Information
Revision	Date	Description

Status
Planning

Scale
1:100@A3

Job Number
059

Drawn By
SG

Drawing Number
04-01

Date
May 25

Revision
P