



Roof plan

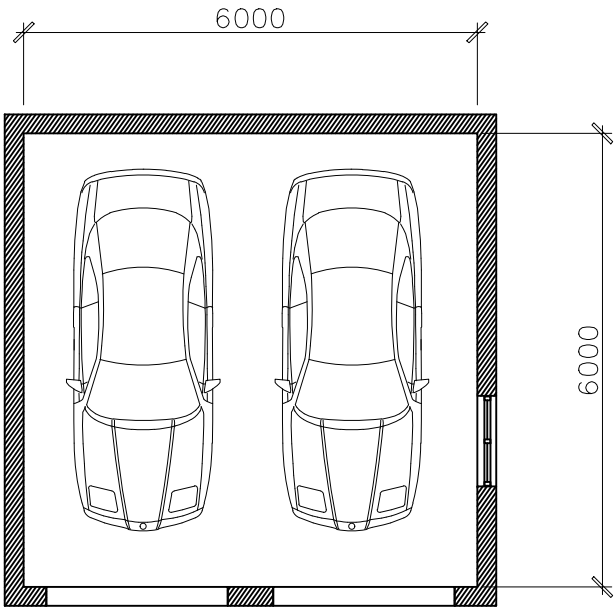


Garage plan

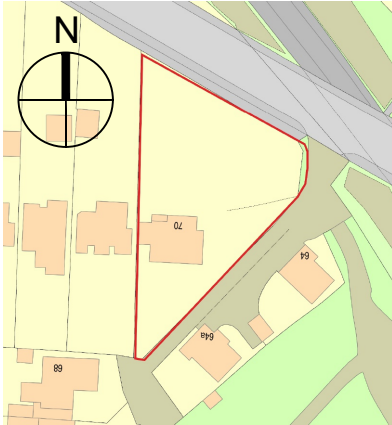

Location plan (not to scale)

Roof tiles to match main house

Rendered finish

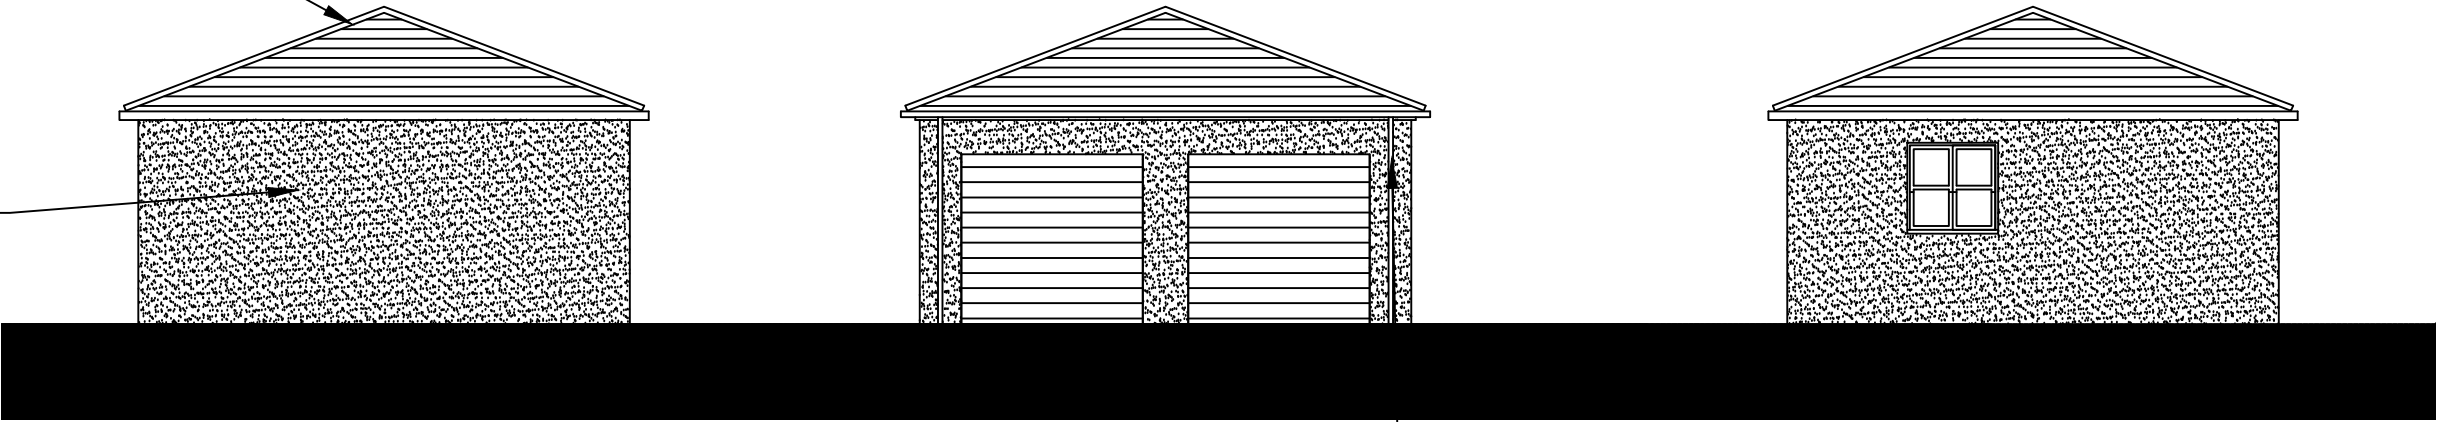

North-east and North-west elevation

North-west elevation

South-west elevation

Downpipes to drain away
soakaway to be located in
accordance with Building
Regulations