




Contractors and consultants are not to scale  
dimensions from this drawing

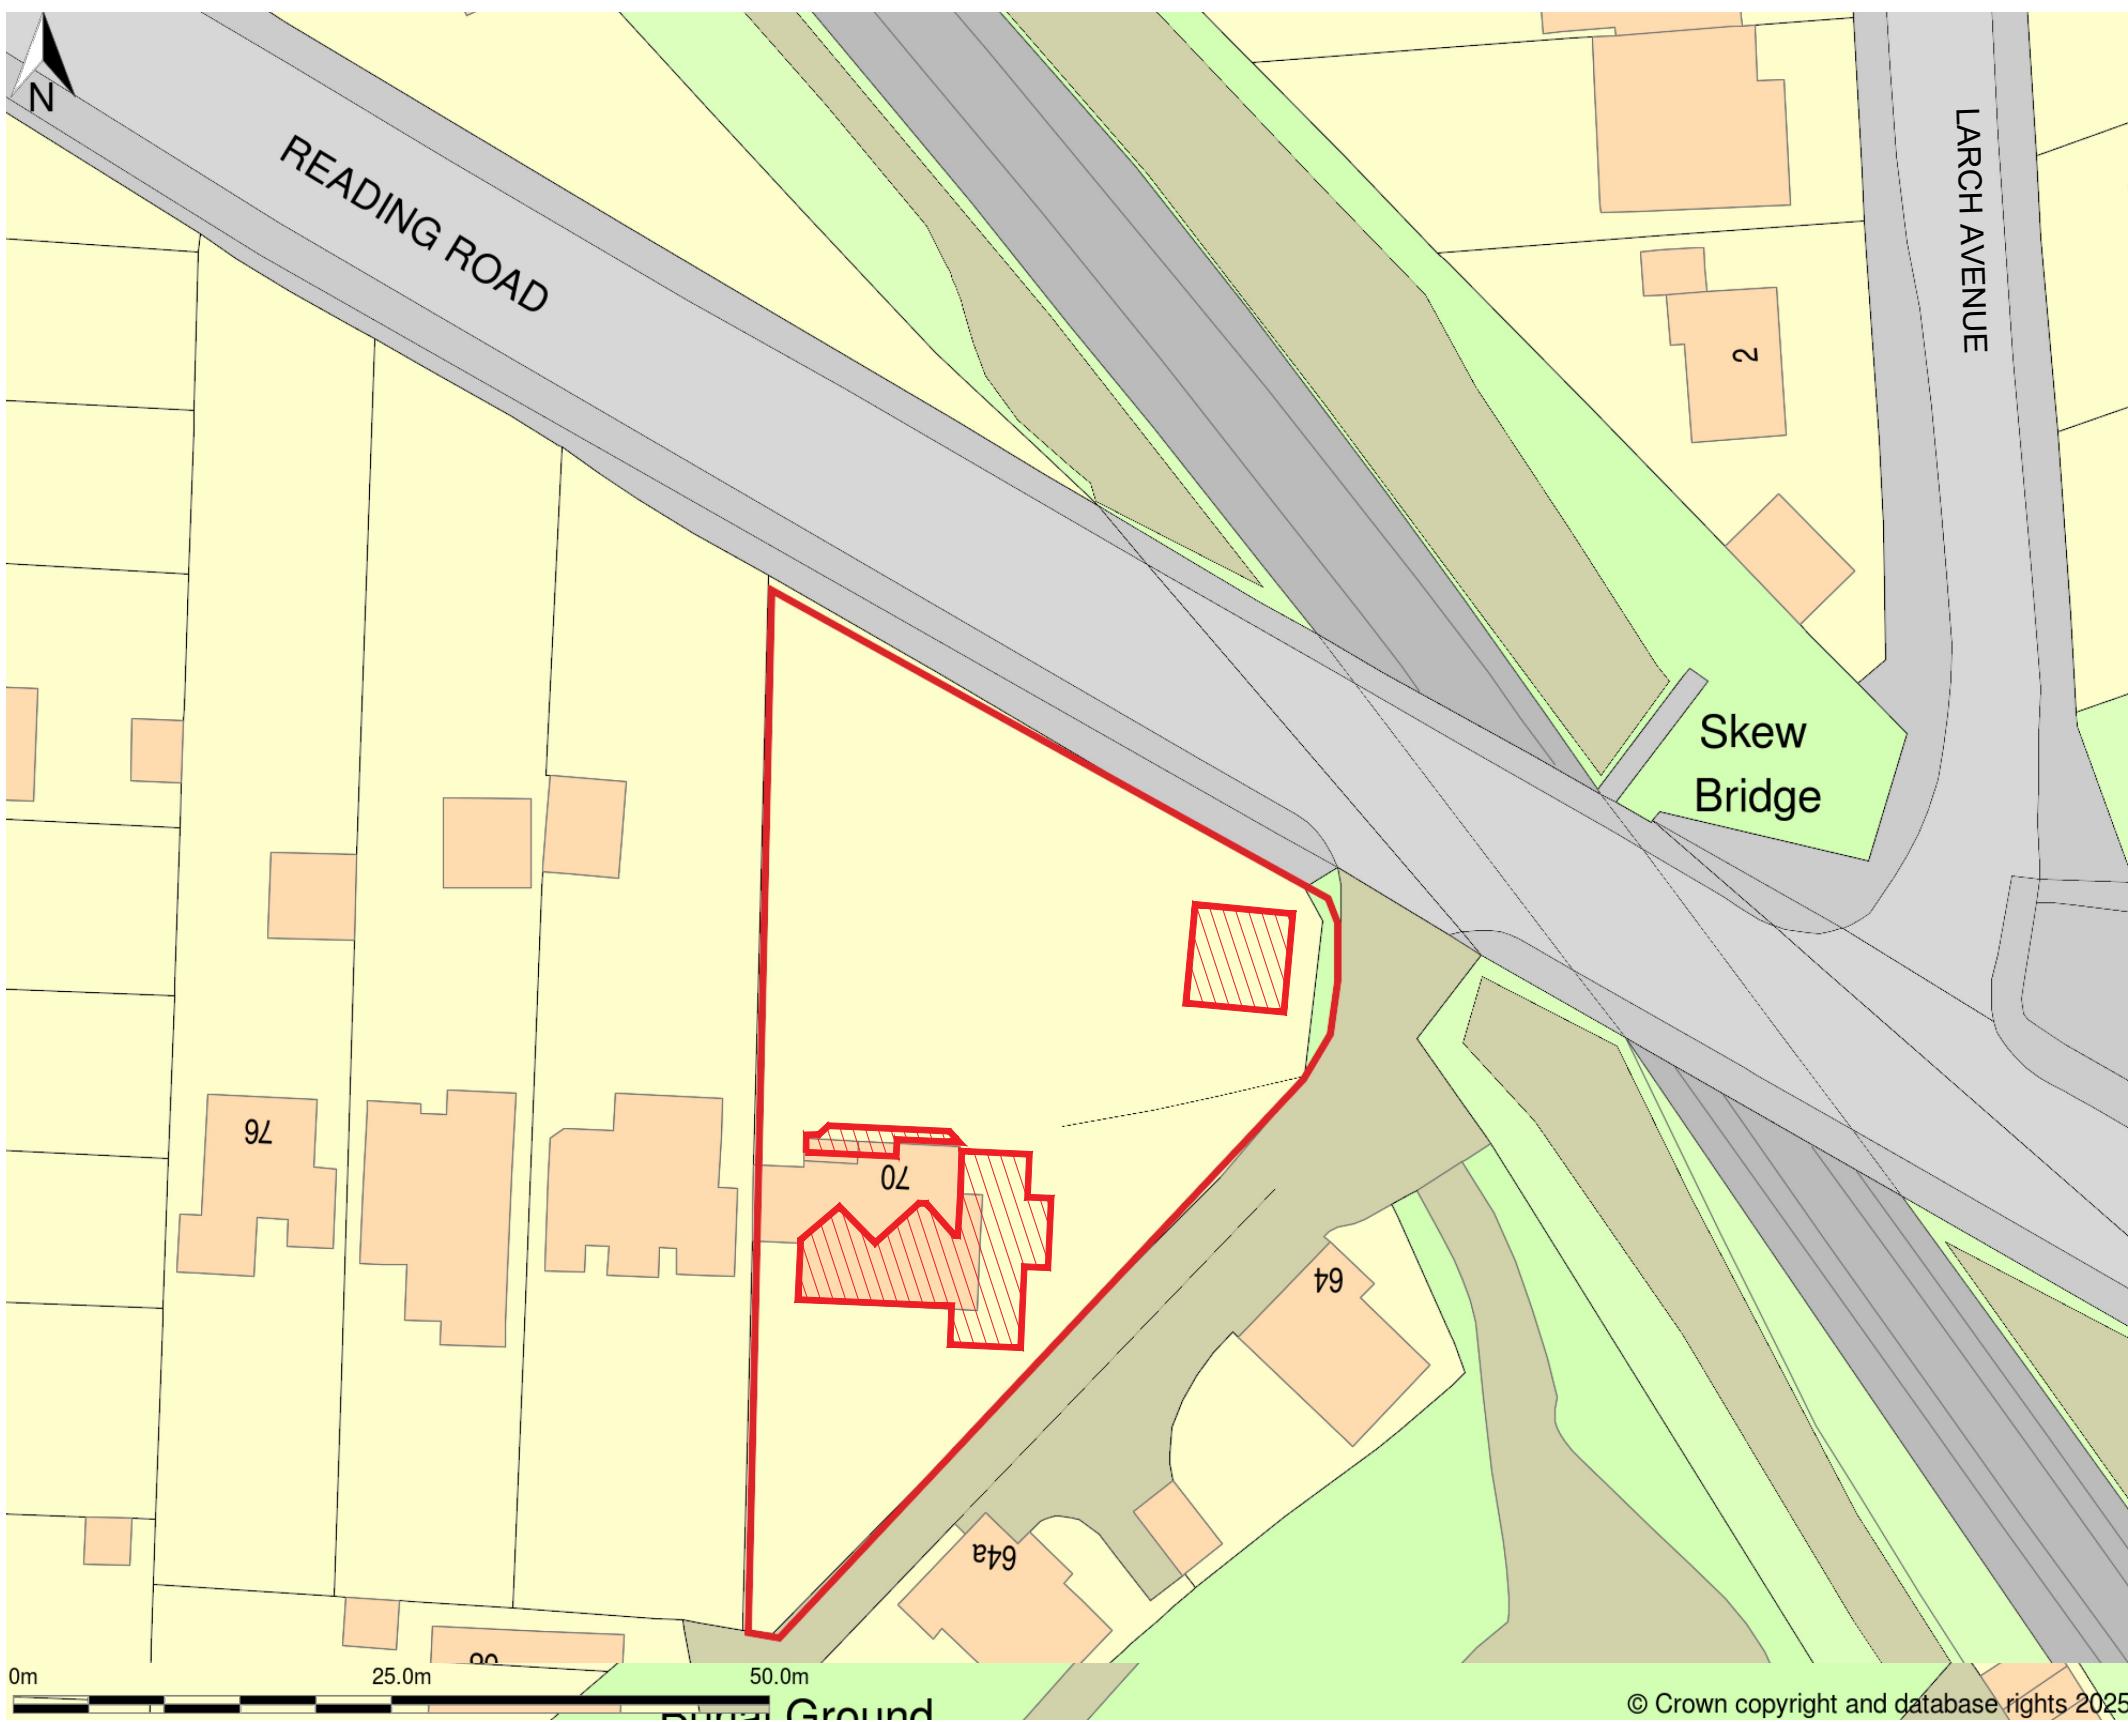

Block plan showing indicative  
development area 1:500@A3

P	28-10-25	Planning application
C	15-09-25	NMA application
B	22-06-25	Planning application
A	16-06-25	Planning application
-	27-01-25	For Information
Revision	Date	Description