
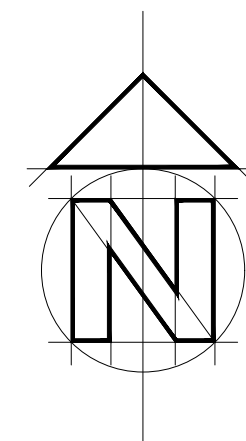
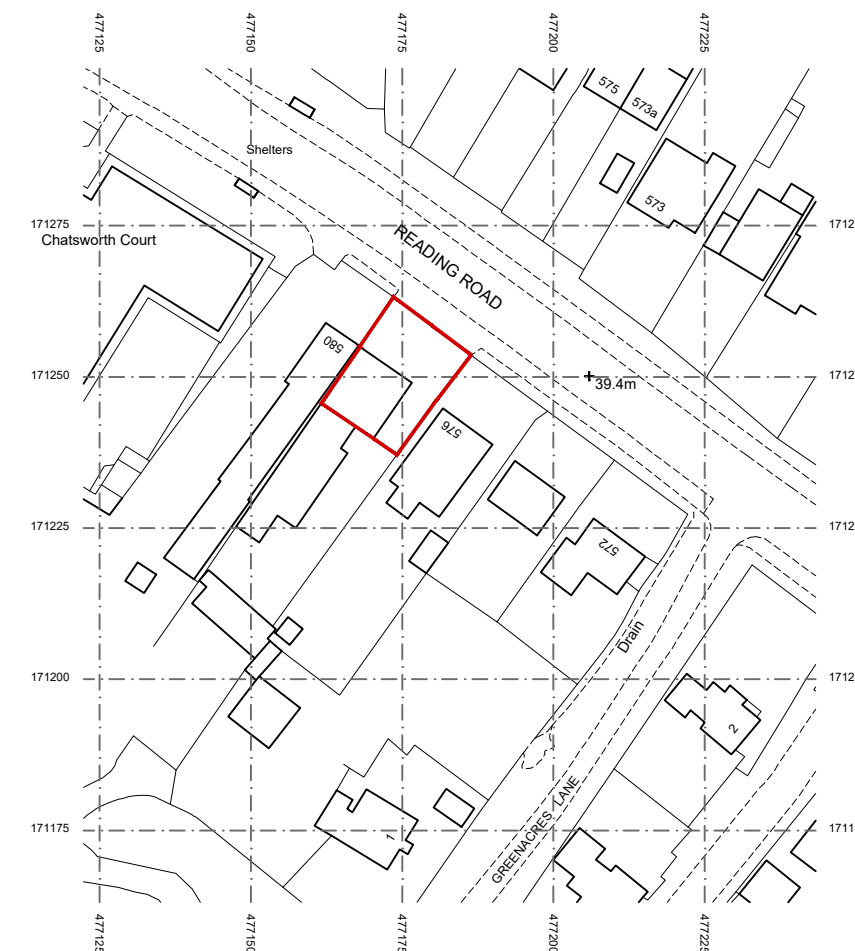


VERIFY ALL DIMENSIONS BEFORE
SETTING OUT, COMMENCING WORK OR MAKING ANY SHOP DRAWINGS.
REPORT ANY DISCREPANCIES TO SUPERVISING OFFICER IMMEDIATELY.
COPYRIGHT ©

© Crown copyright 2025 Ordnance Survey 100053143
Cadastral data is subject to Crown copyright and is
reproduced with permission of HM Land Registry.

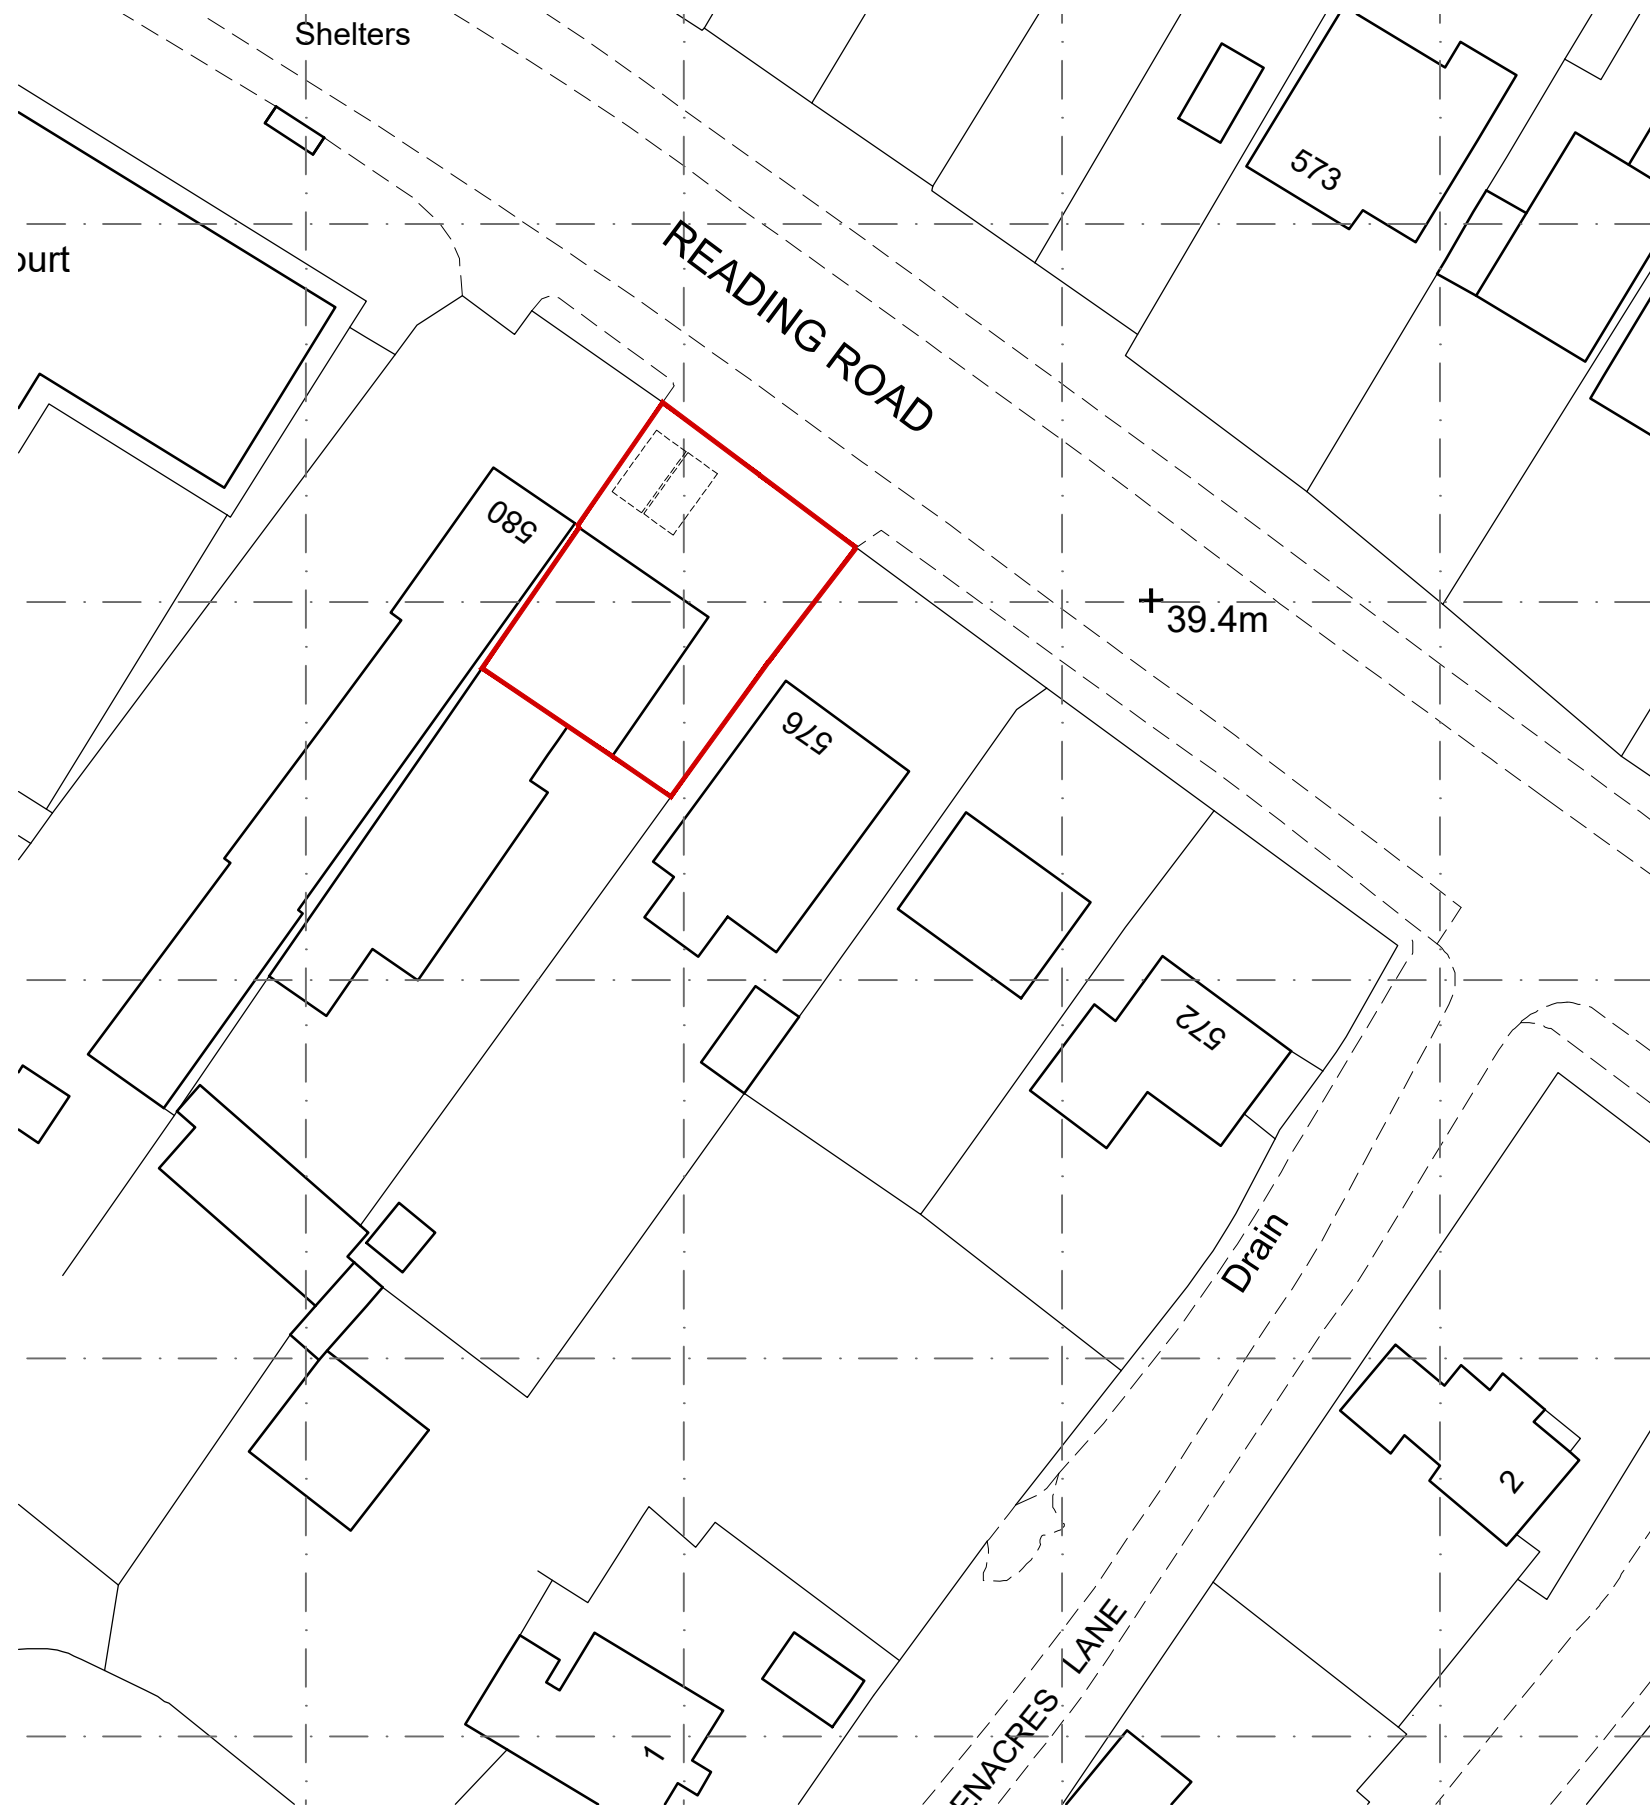

Bonney Architecture
PLANNING & TECHNICAL SERVICES

CLIENT 14 Hornbeam Close
Barkham
Wokingham
RG41 4UR
07515 355 770
bonneyarchitecture@gmail.com

JOB 578 Reading Road, Winnersh
Wokingham, RG41 5HA
DRG SITE & LOCATION PLANS

SCALE As Shown DRAWN P Bonney DATE July 2025

BA 0311 05

1:500 scale Bar
This Drawing has been produced for printing onto A3 size paper,
0m 2.5m 5m 10m 20m 40m

1:1250 scale Bar
This Drawing has been produced for printing onto A3 size paper,
0m 6.2m 12.5m 25m 50m 100m