
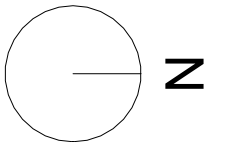


Figured dimensions only are to be taken from this drawing. All dimensions are to be checked on site before any work is put in hand.

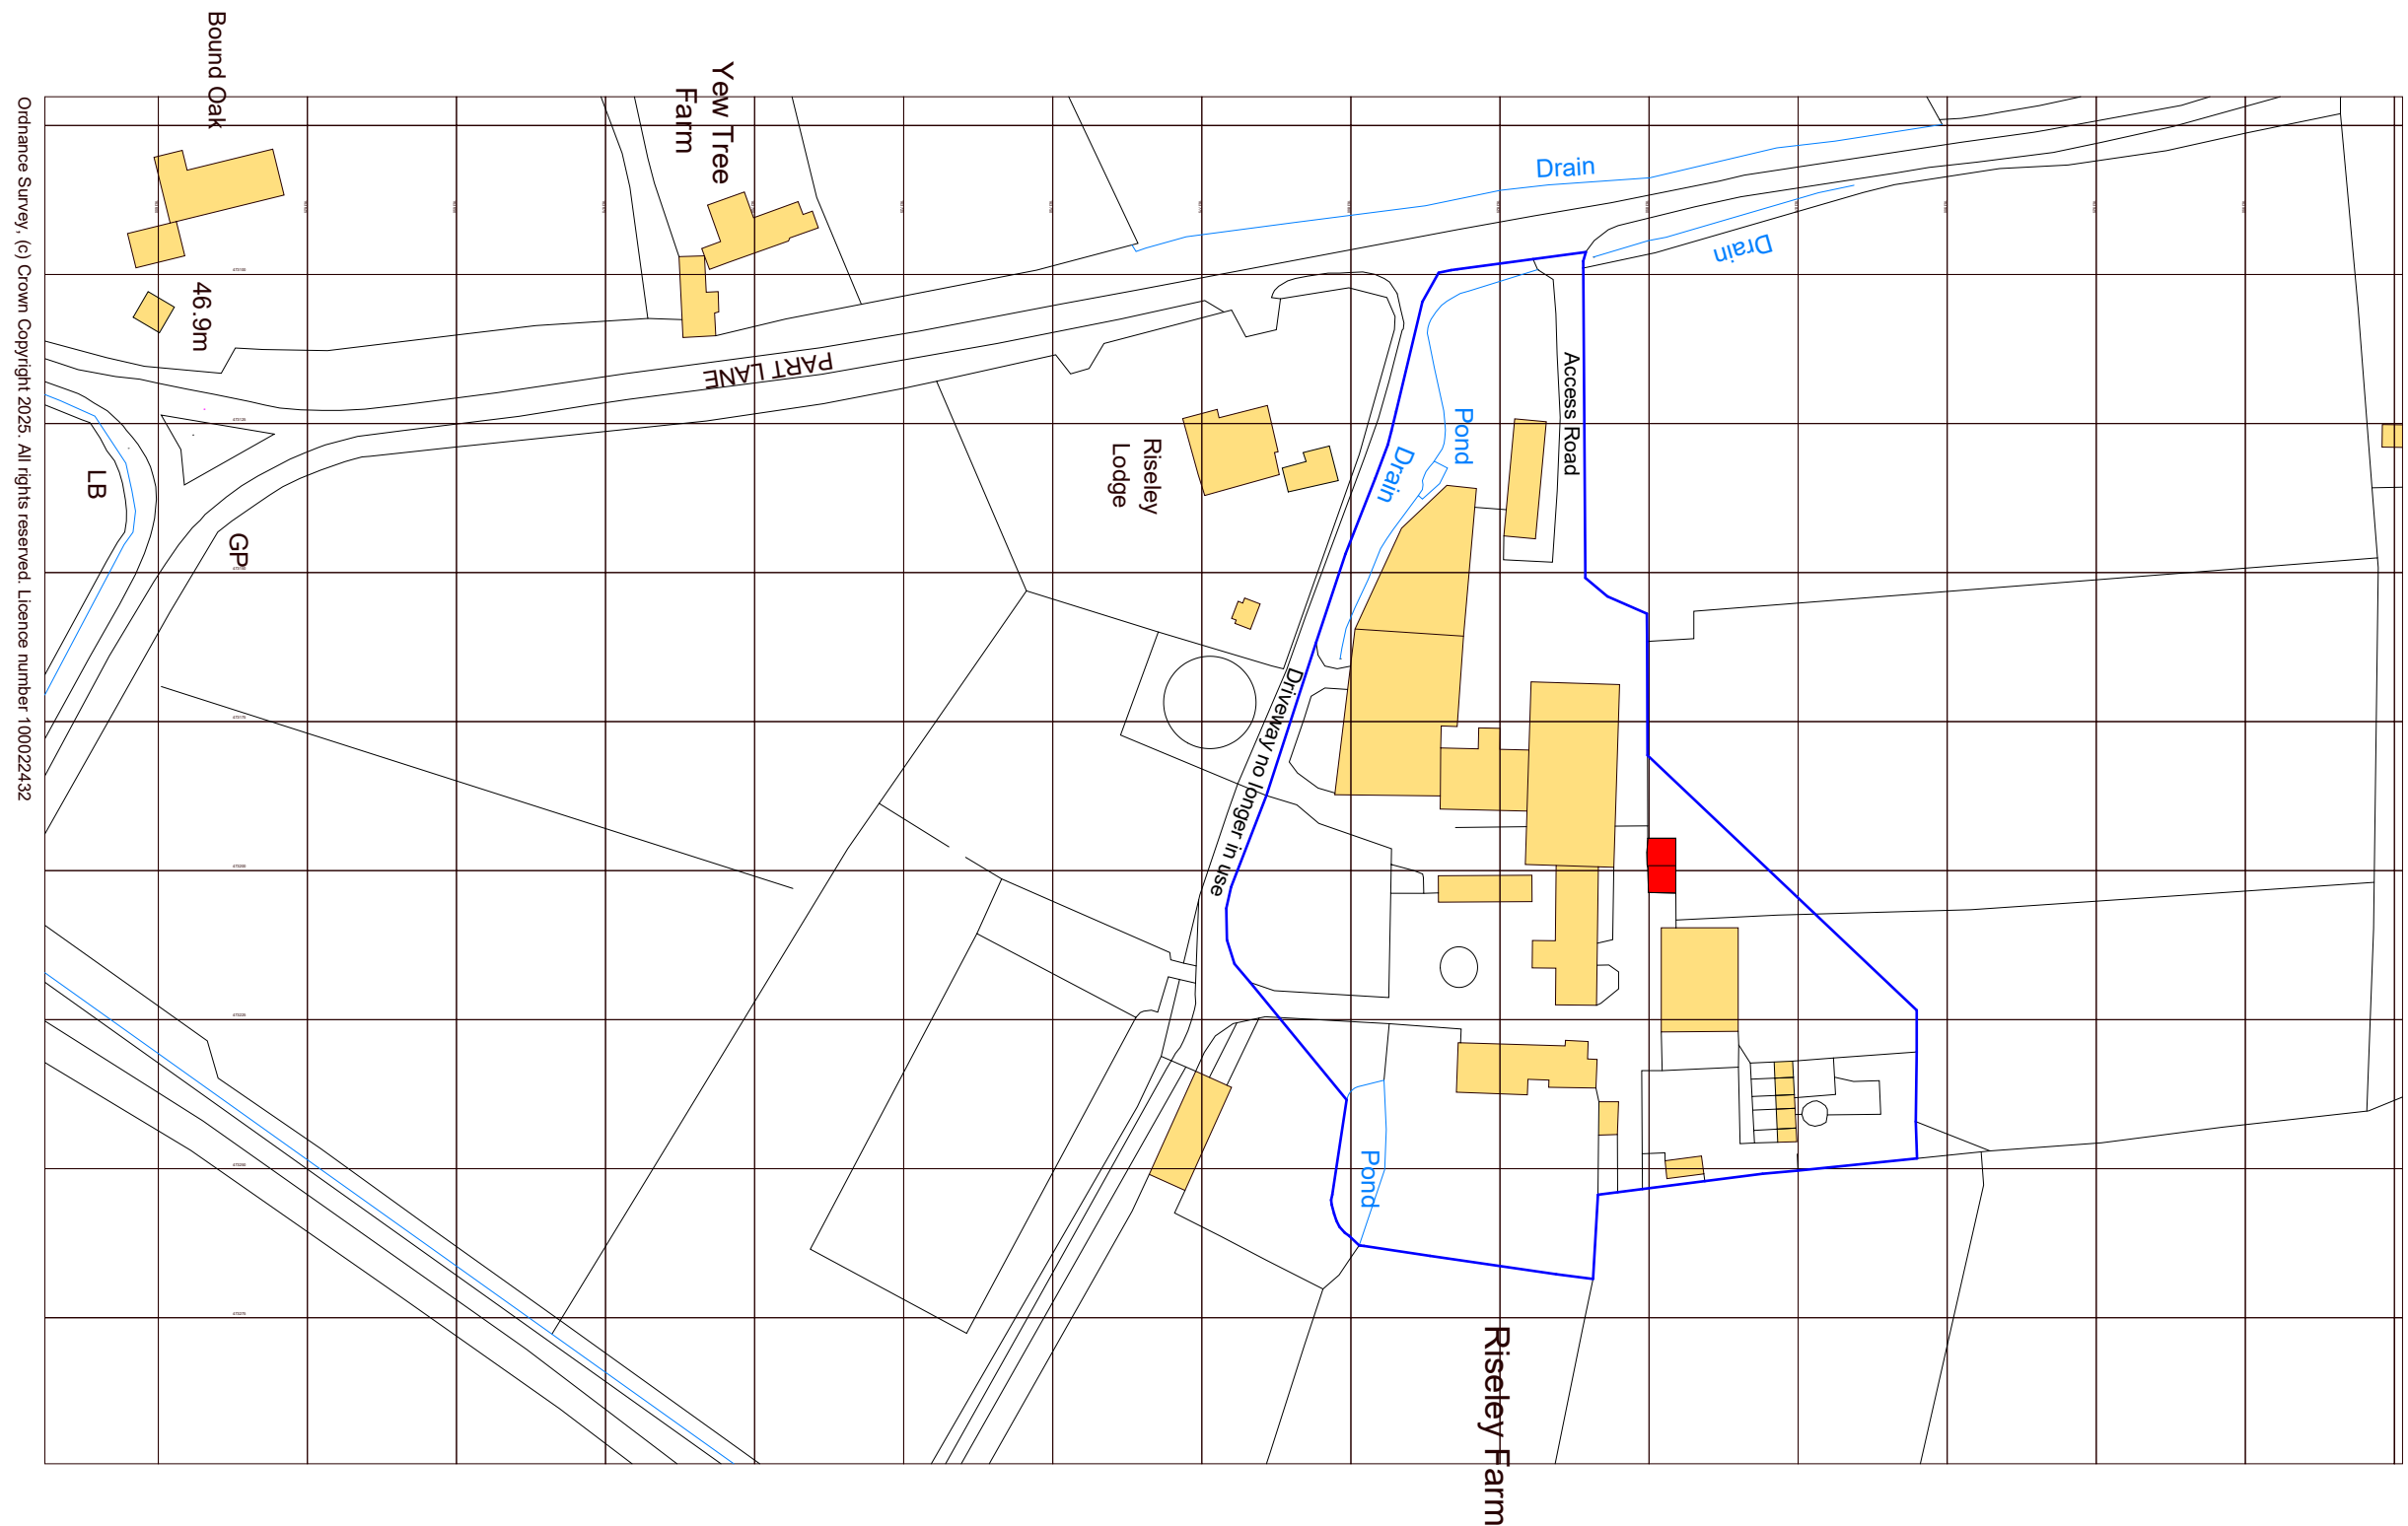

Revision	Description	Drawn	Date	Checked
----------	-------------	-------	------	---------

Client's Name _____

Mr & Mrs Close

Job Title
Riseley Farm, Part Lane,
Swallowfield, RG7 1TB

Drawing Title _____

Small Barn Location Plan

Scale _____

1 : 1250 @A3

Job No _____ Drawing No _____


2198 E21

Status
Rev

Small Barn Location Plan

1 : 1250

SCALE: 1 to 1250

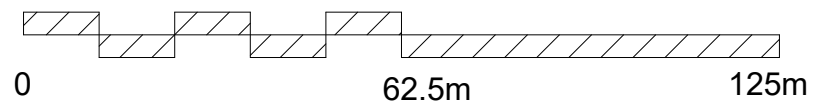

Note: This maybe a reduced sized print, check scales below

**HERITAGE
FUSION**
CONSERVING THE PAST.
INSPIRING THE FUTURE