


Figured dimensions only are to be taken from this drawing. All dimensions are to be checked on site before any work is put in hand.

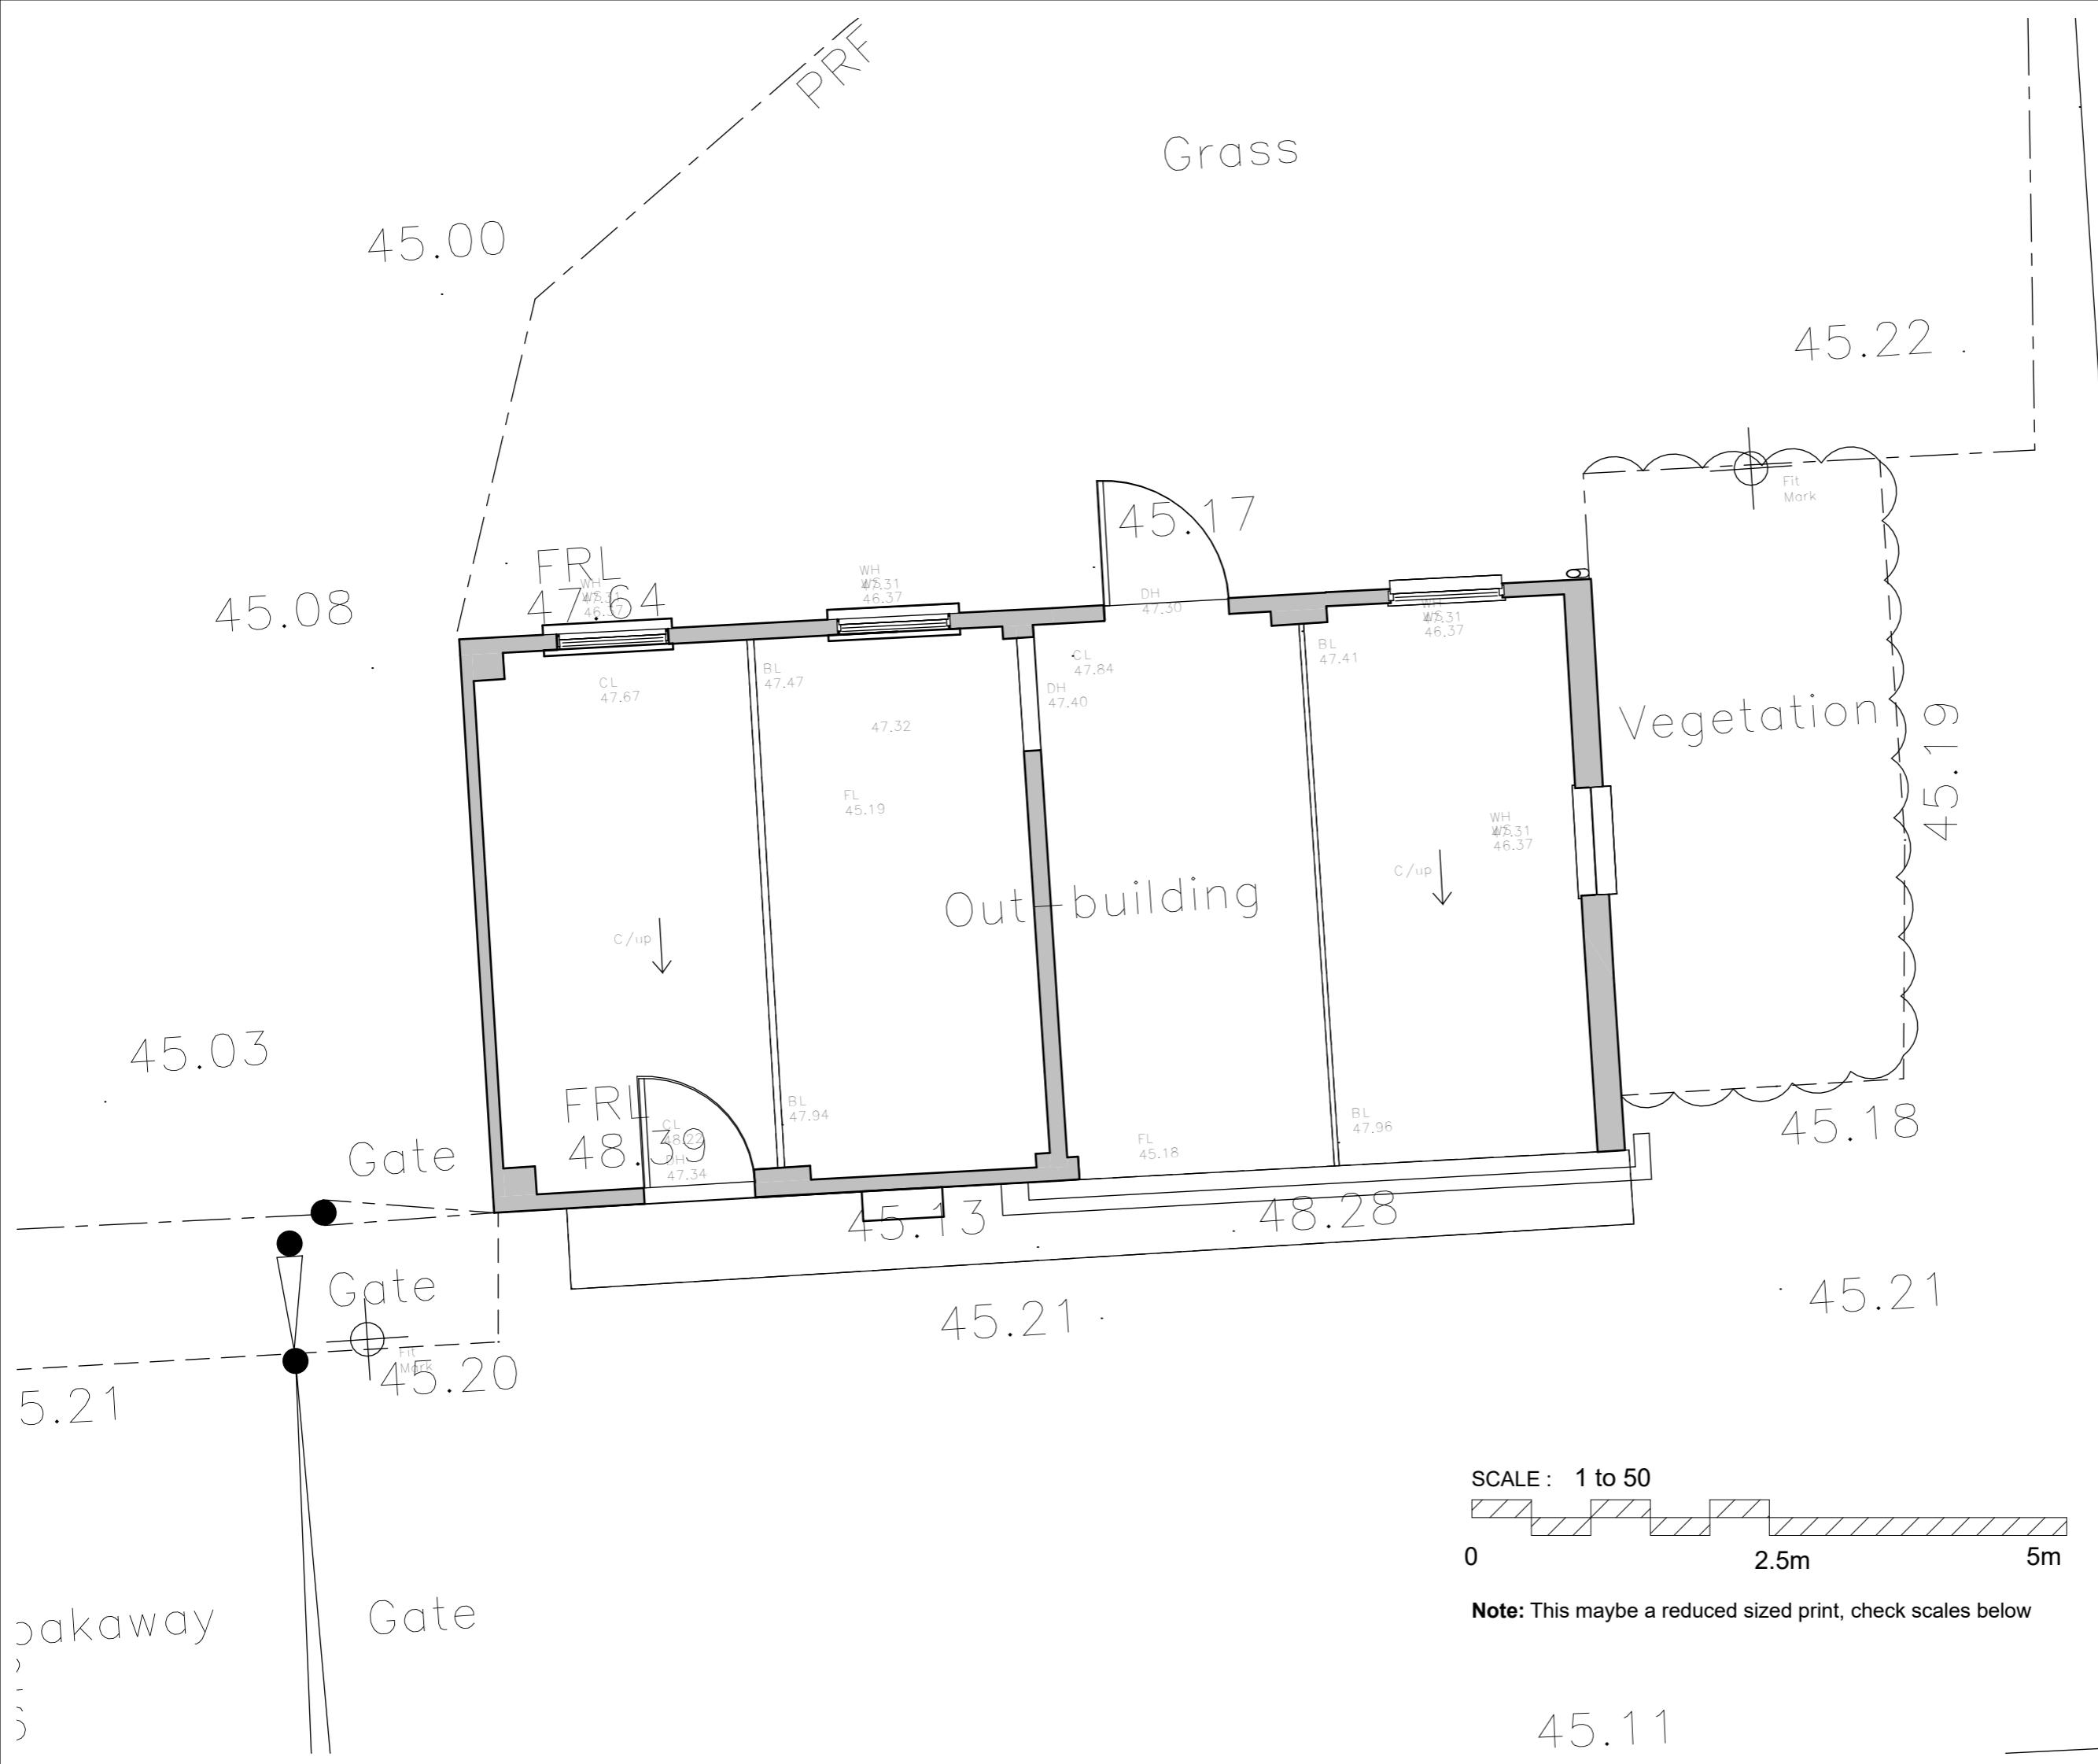

N

Revision	Description	Drawn	Date	Checked
<hr/>				
Client's Name				
Mr & Mrs Close				
<hr/>				
Job Title	Riseley Farm, Part Lane, Swallowfield, RG7 1TB			
<hr/>				
Drawing Title	Existing Small Barn Plan			
<hr/>				
Scale	1 : 50 @A3			
<hr/>				
Job No	Drawing No			
2198	E23			
Status	Rev.			

HERITAGE FUSION