



Figured dimensions only are to be taken from this drawing. All dimensions are to be checked on site before any work is put in hand.

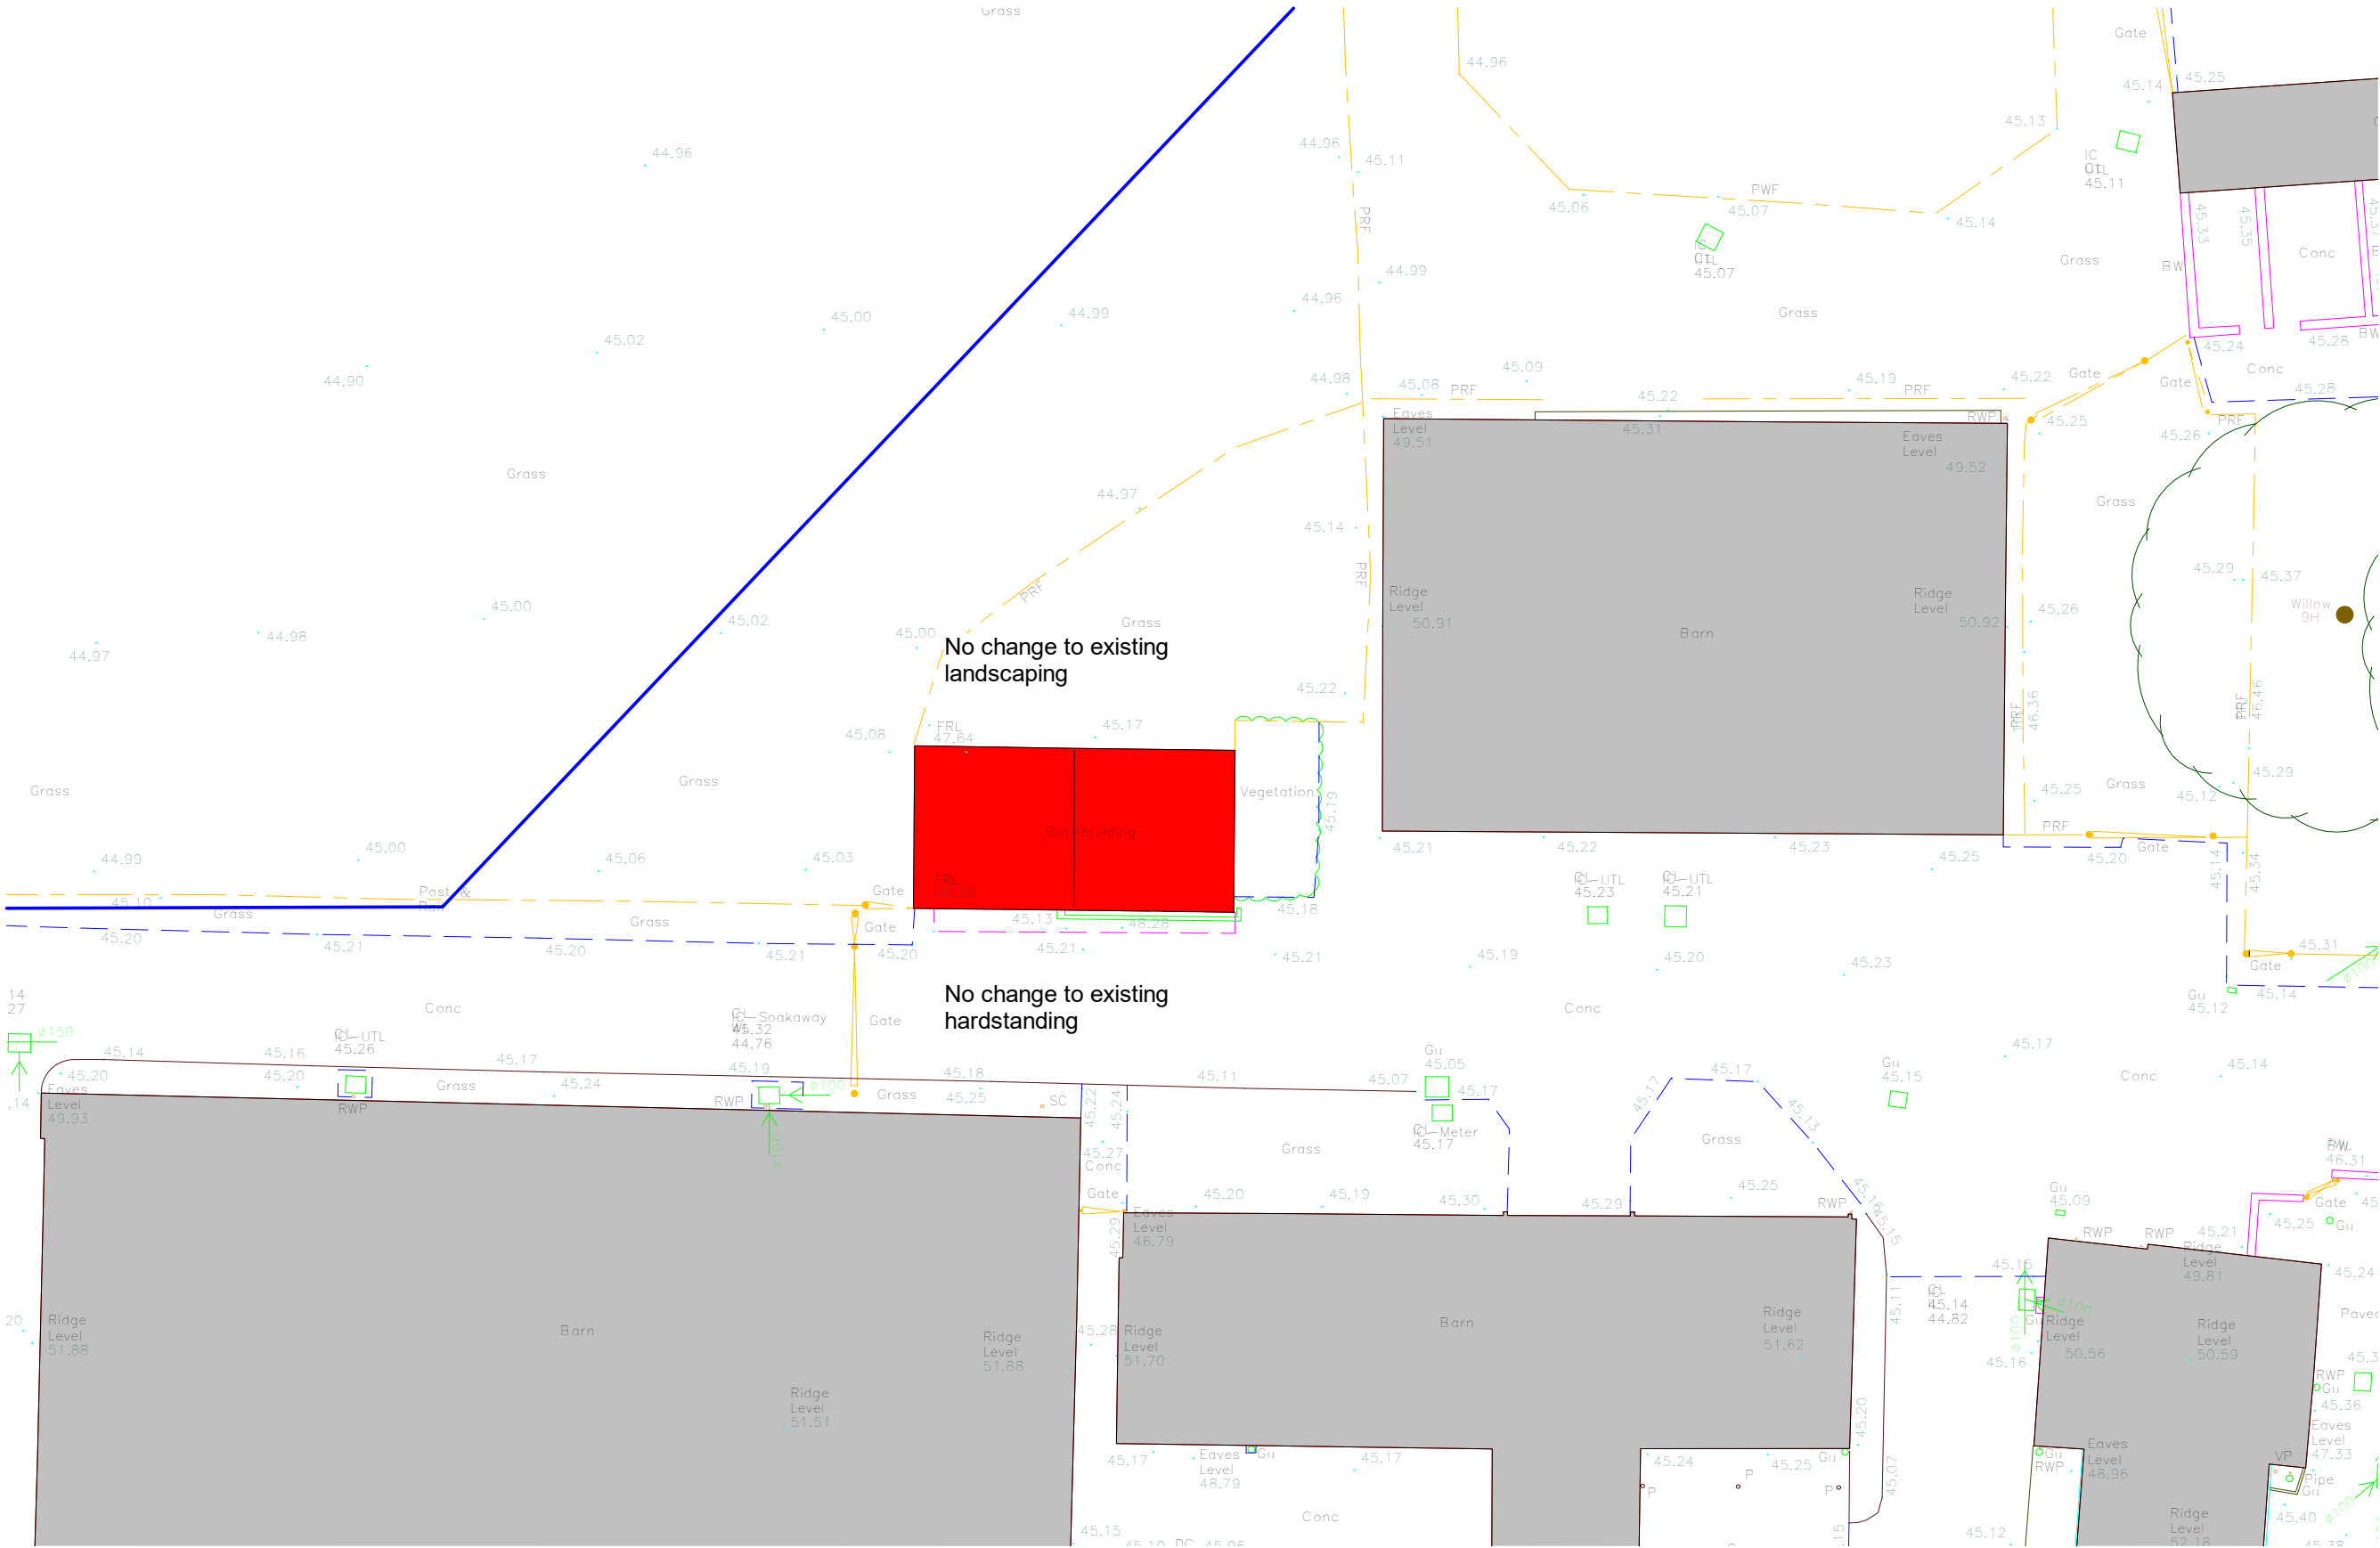

No change to existing landscaping

No change to existing hardstanding

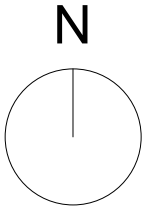

Revision	Description	Drawn	Date	Checked
----------	-------------	-------	------	---------

Client's Name

Mr & Mrs Close

Job Title

Riseley Farm, Part Lane,
Swallowfield, RG7 1TB

Drawing Title

Proposed Site and
Landscaping Plan

Scale

1 : 200 @A3

Job No

2198


Drawing No

P20

Status

Rev

SCALE : 1 to 200

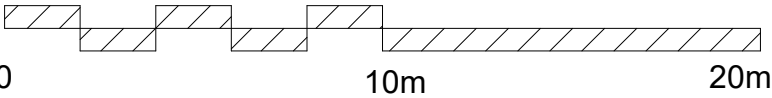

Note: This maybe a reduced sized print, check scales below

