


Proposed Small Barn 3D South and West

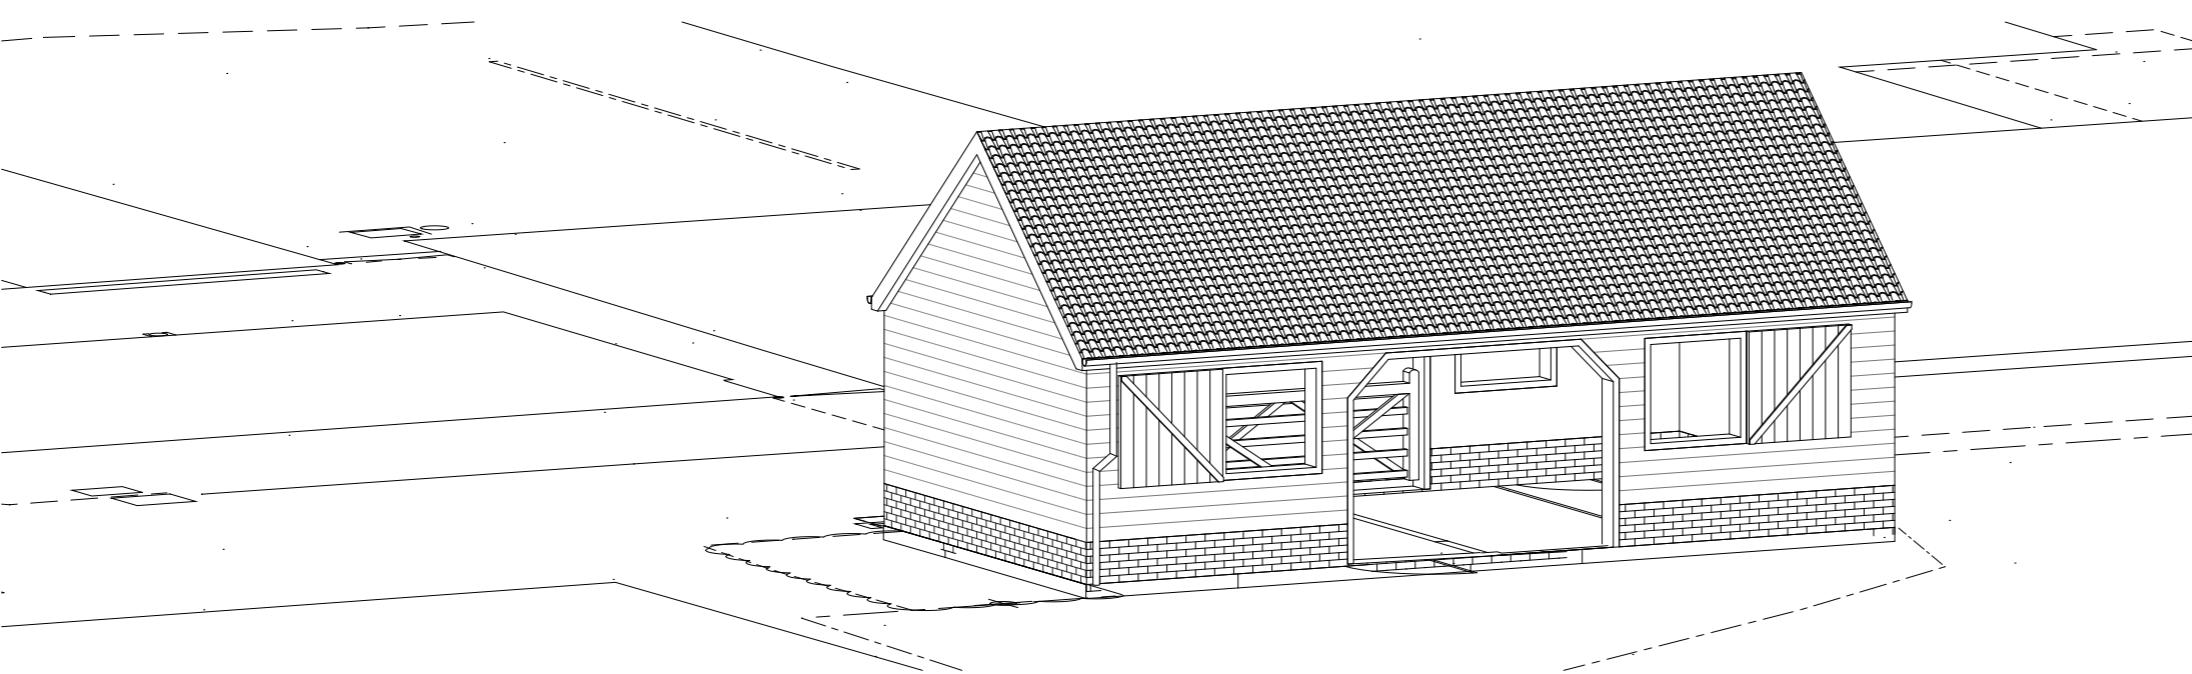

Proposed Small Barn 3D North and East

Revision	Description	Drawn	Date	Checked
	Client's Name			
	Mr & Mrs Close			
	Job Title			
	Riseley Farm, Part Lane, Swallowfield, RG7 1TB			
	Drawing Title			
	Proposed Small Barn 3D			
	Scale			
	@A3			
	Job No			
2198	Drawing No			
	P25			
	Status			
	Rev			