




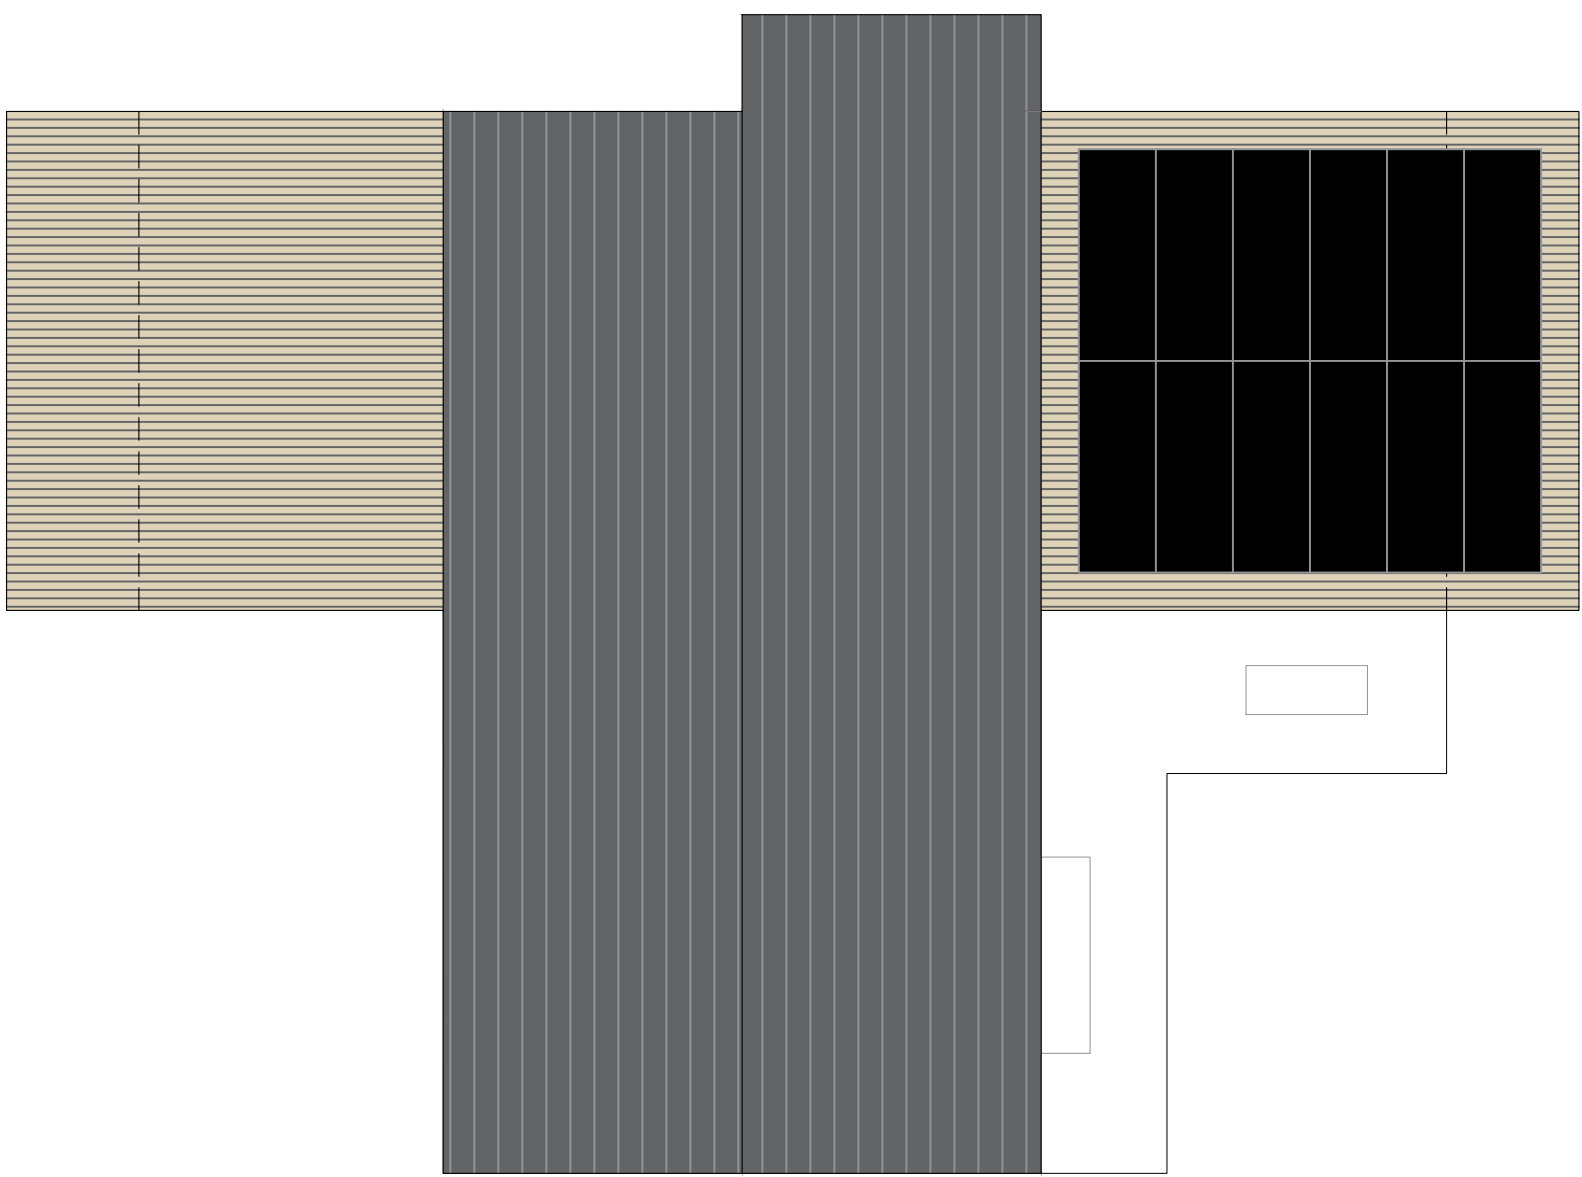

Proposed Roof Plan

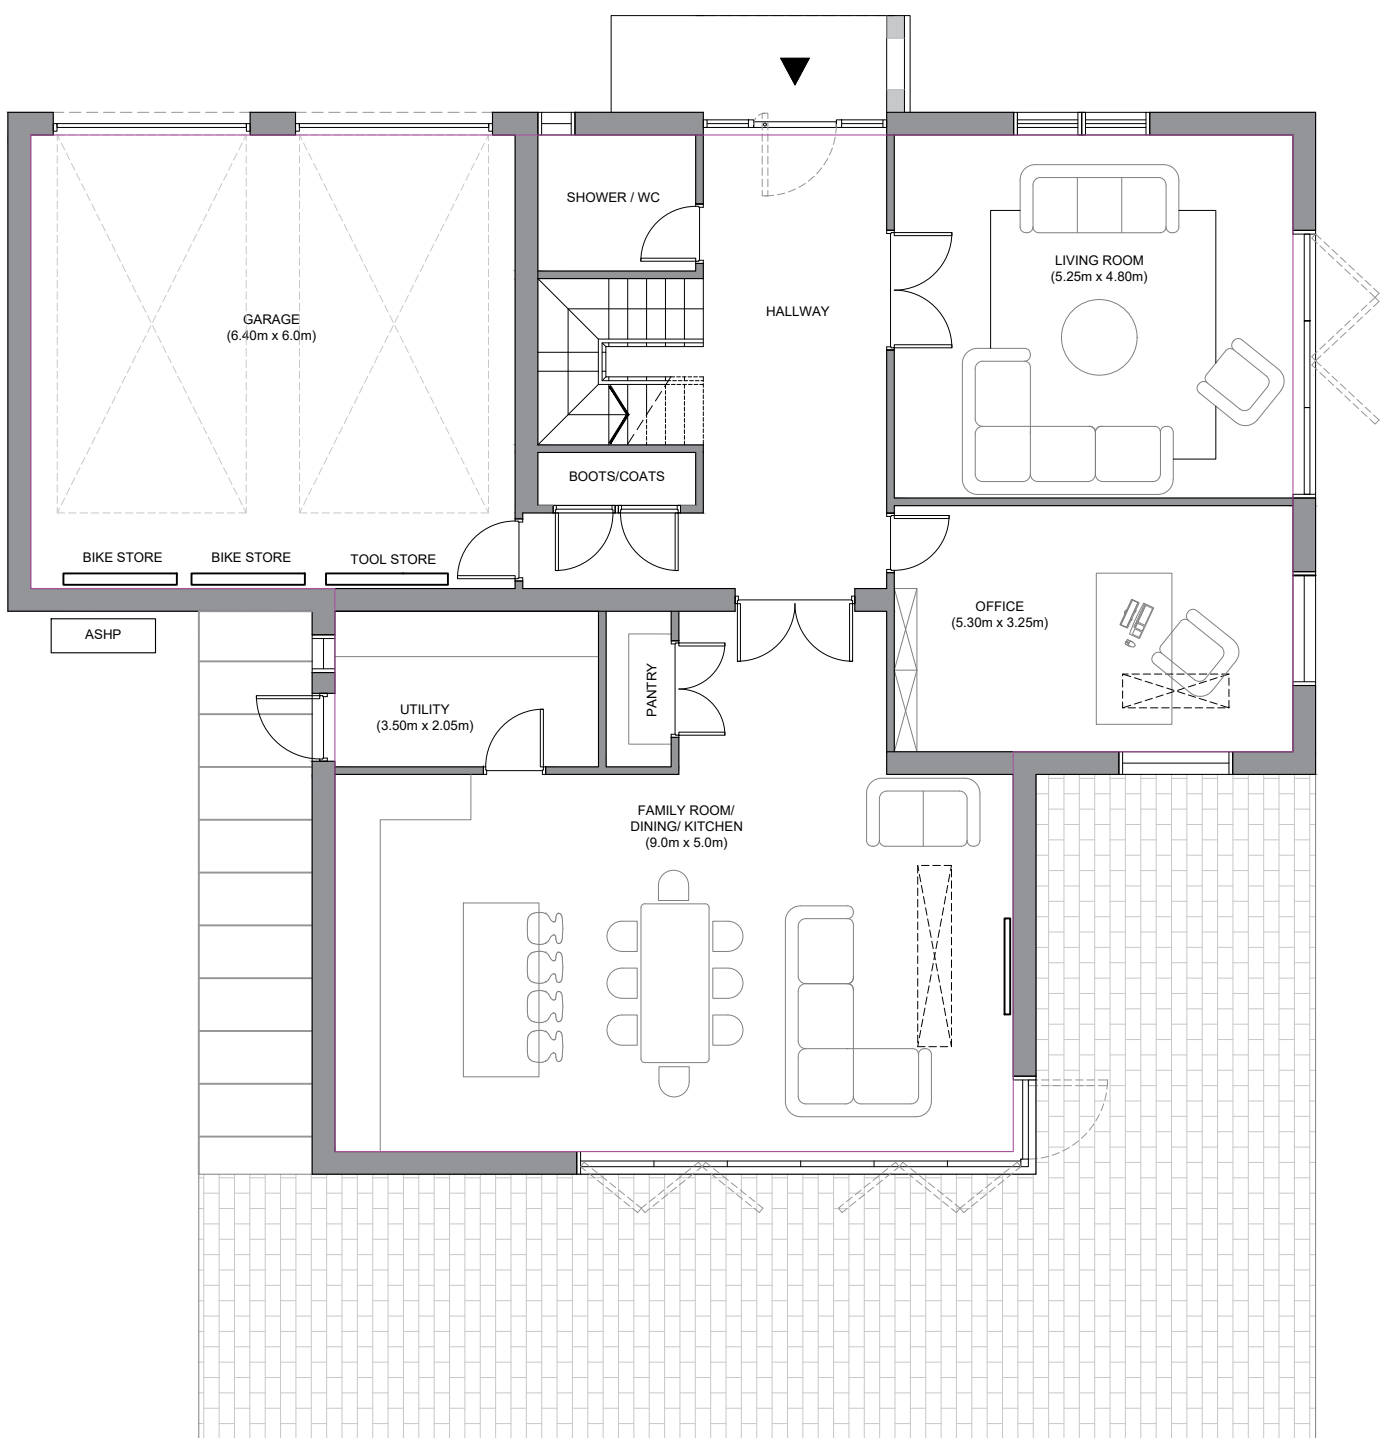

HOUSE TYPE 02

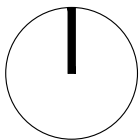



Front Elevation



Side Elevation



Rear Elevation




Side Elevation

HOUSE TYPE 02

PHILIP WADGE
ARCHITECTURE

Philip Wadge Architecture
Kingfisher Court
Newbury
RG14 5SJ
info@philipwadge.com
01635 736440
philipwadge.com

Scale
1:100 @ A1
Project Address
Bunninghams Farm
Heath Ride
Wokingham
RG40 3QJ

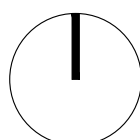

Revision
02
Date
08/01/25
Client
hello@bunninghamsfarm.co.uk

Scale
0 1 2 5m


project address:
Bunninghams Farm
Heath Ride
Finchamstead
Wokingham
RG40 3QJ
Easting:
51 48658087328242
Latitude:
-3.1624517250061035

© all rights reserved


project:

25050/PR/03


Proposed Elevations H01

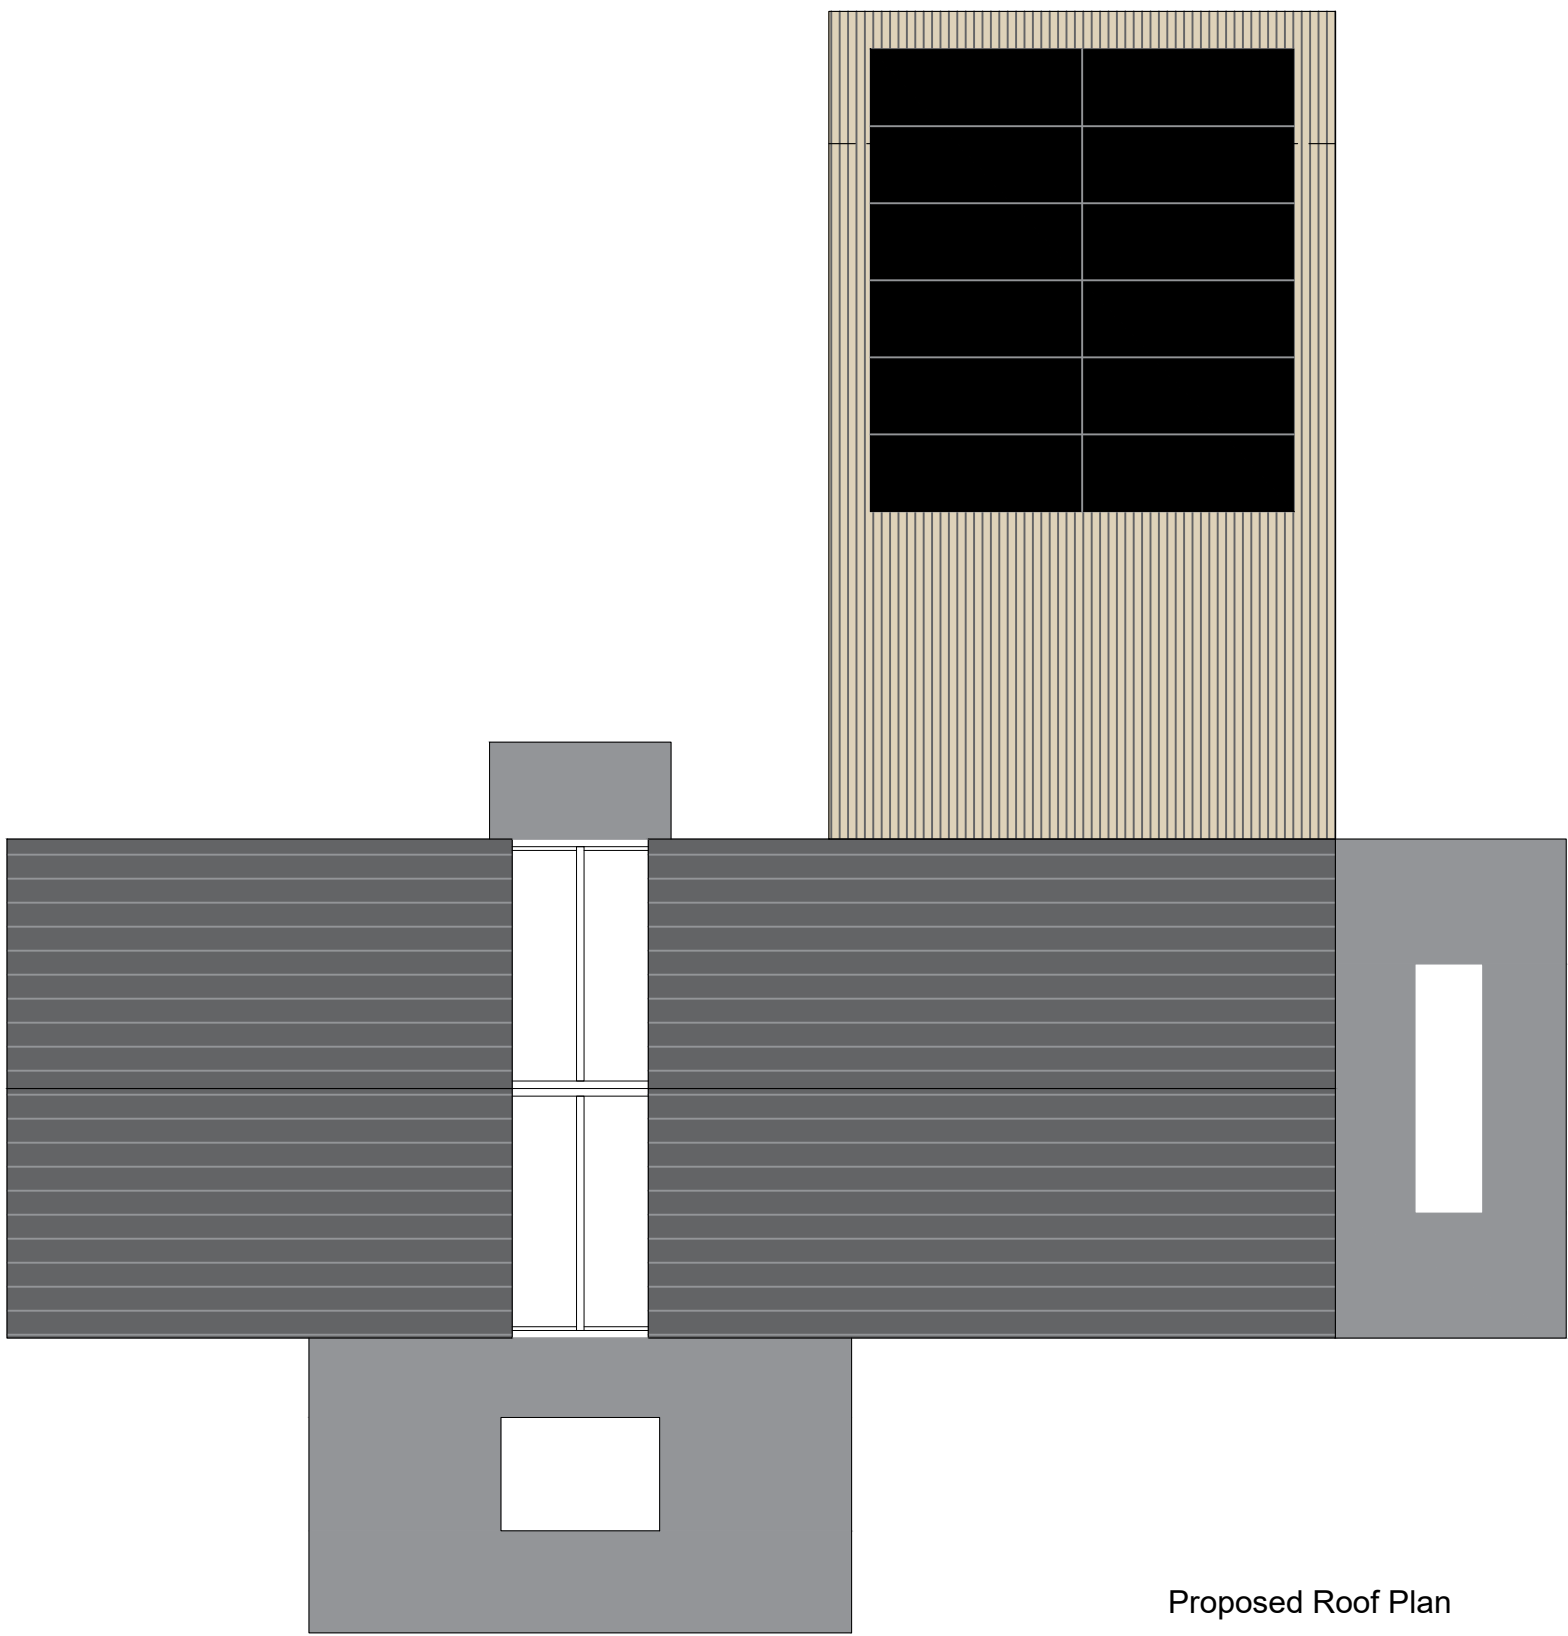


Proposed Roof Plan

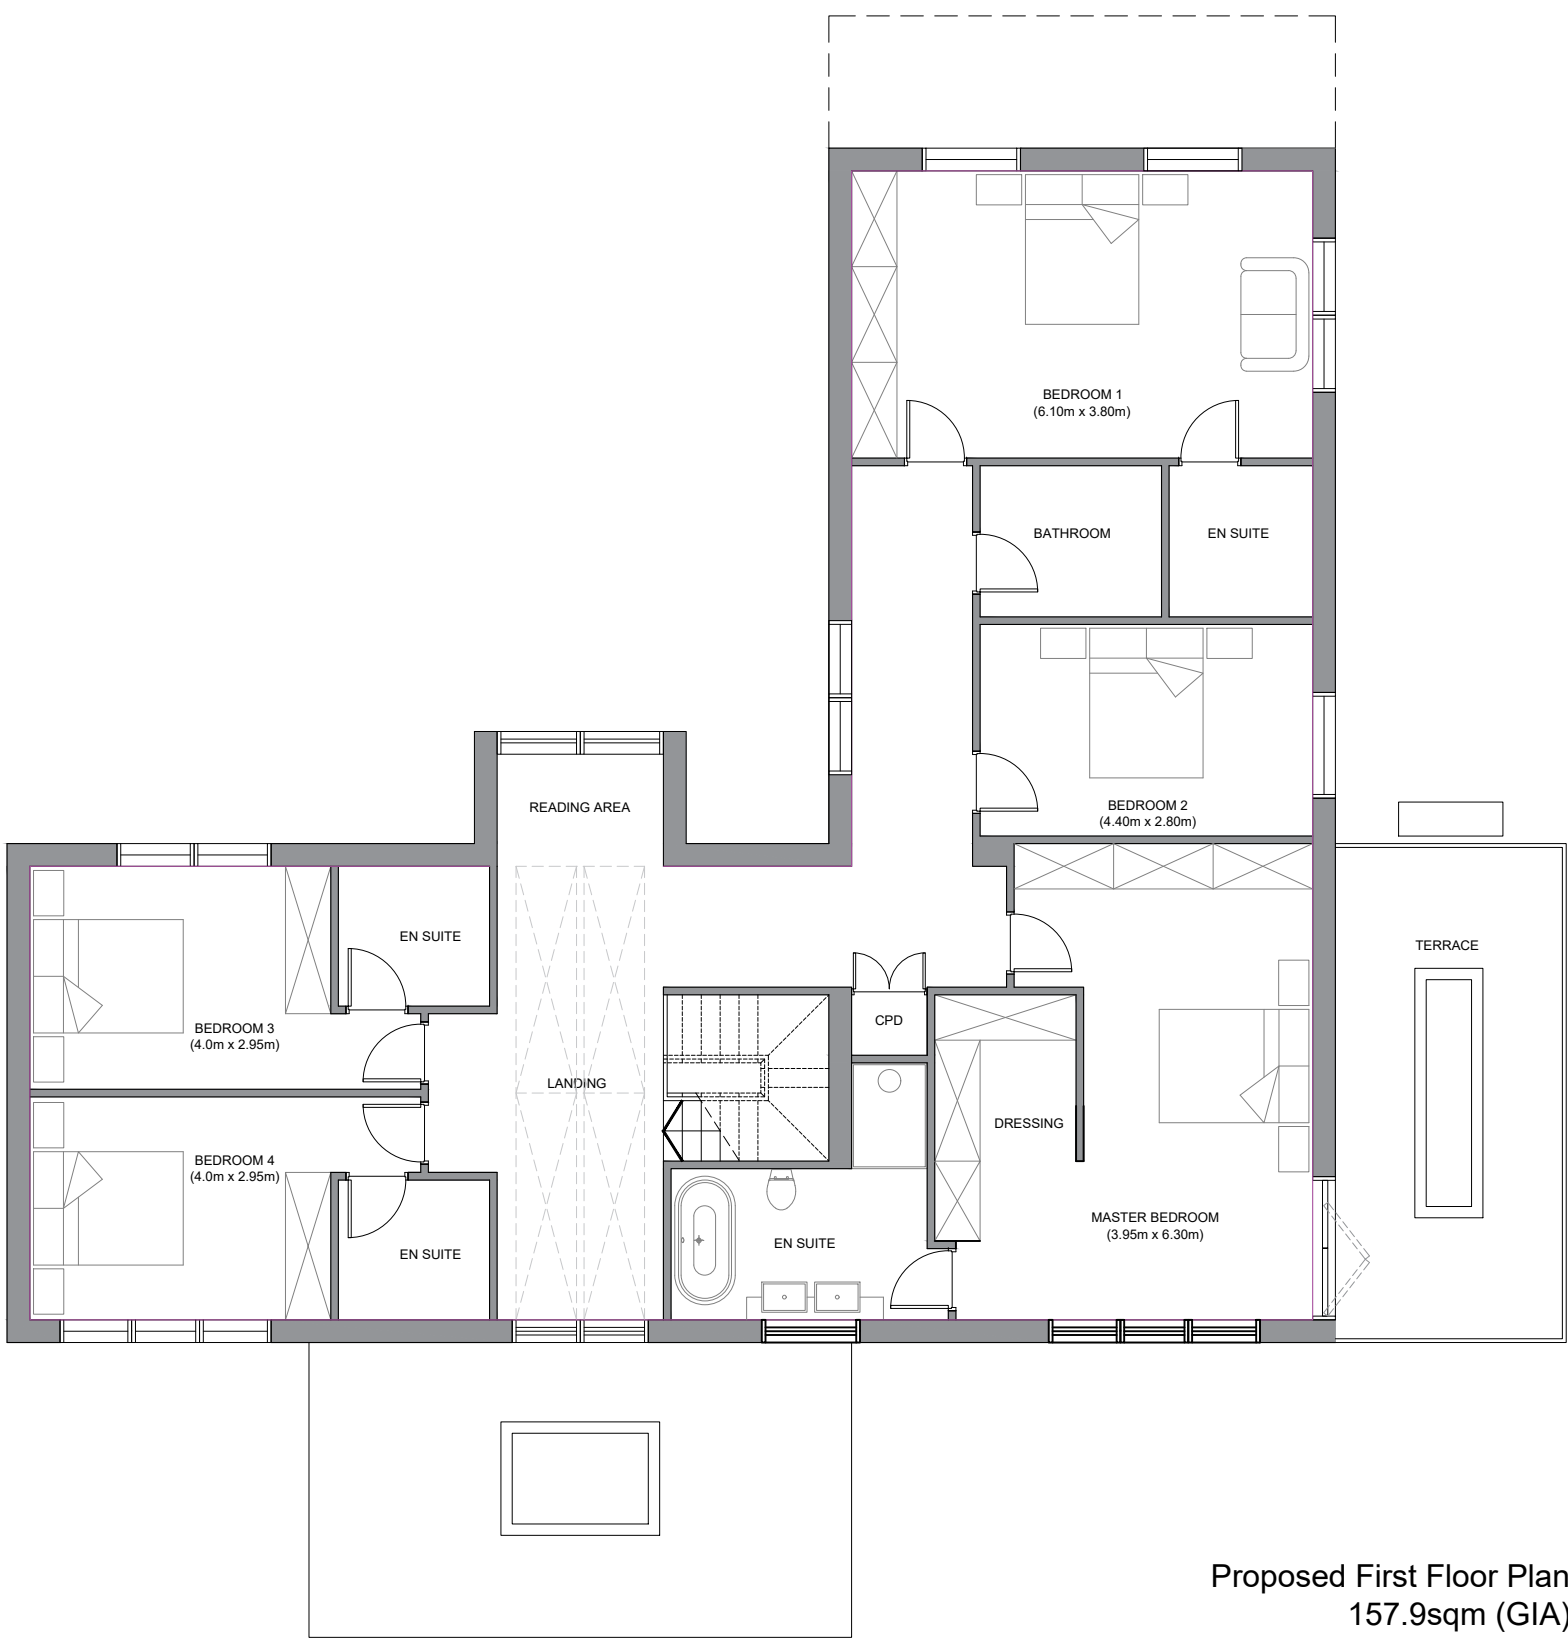

Proposed First Floor Plan
157.9sqm (GIA)

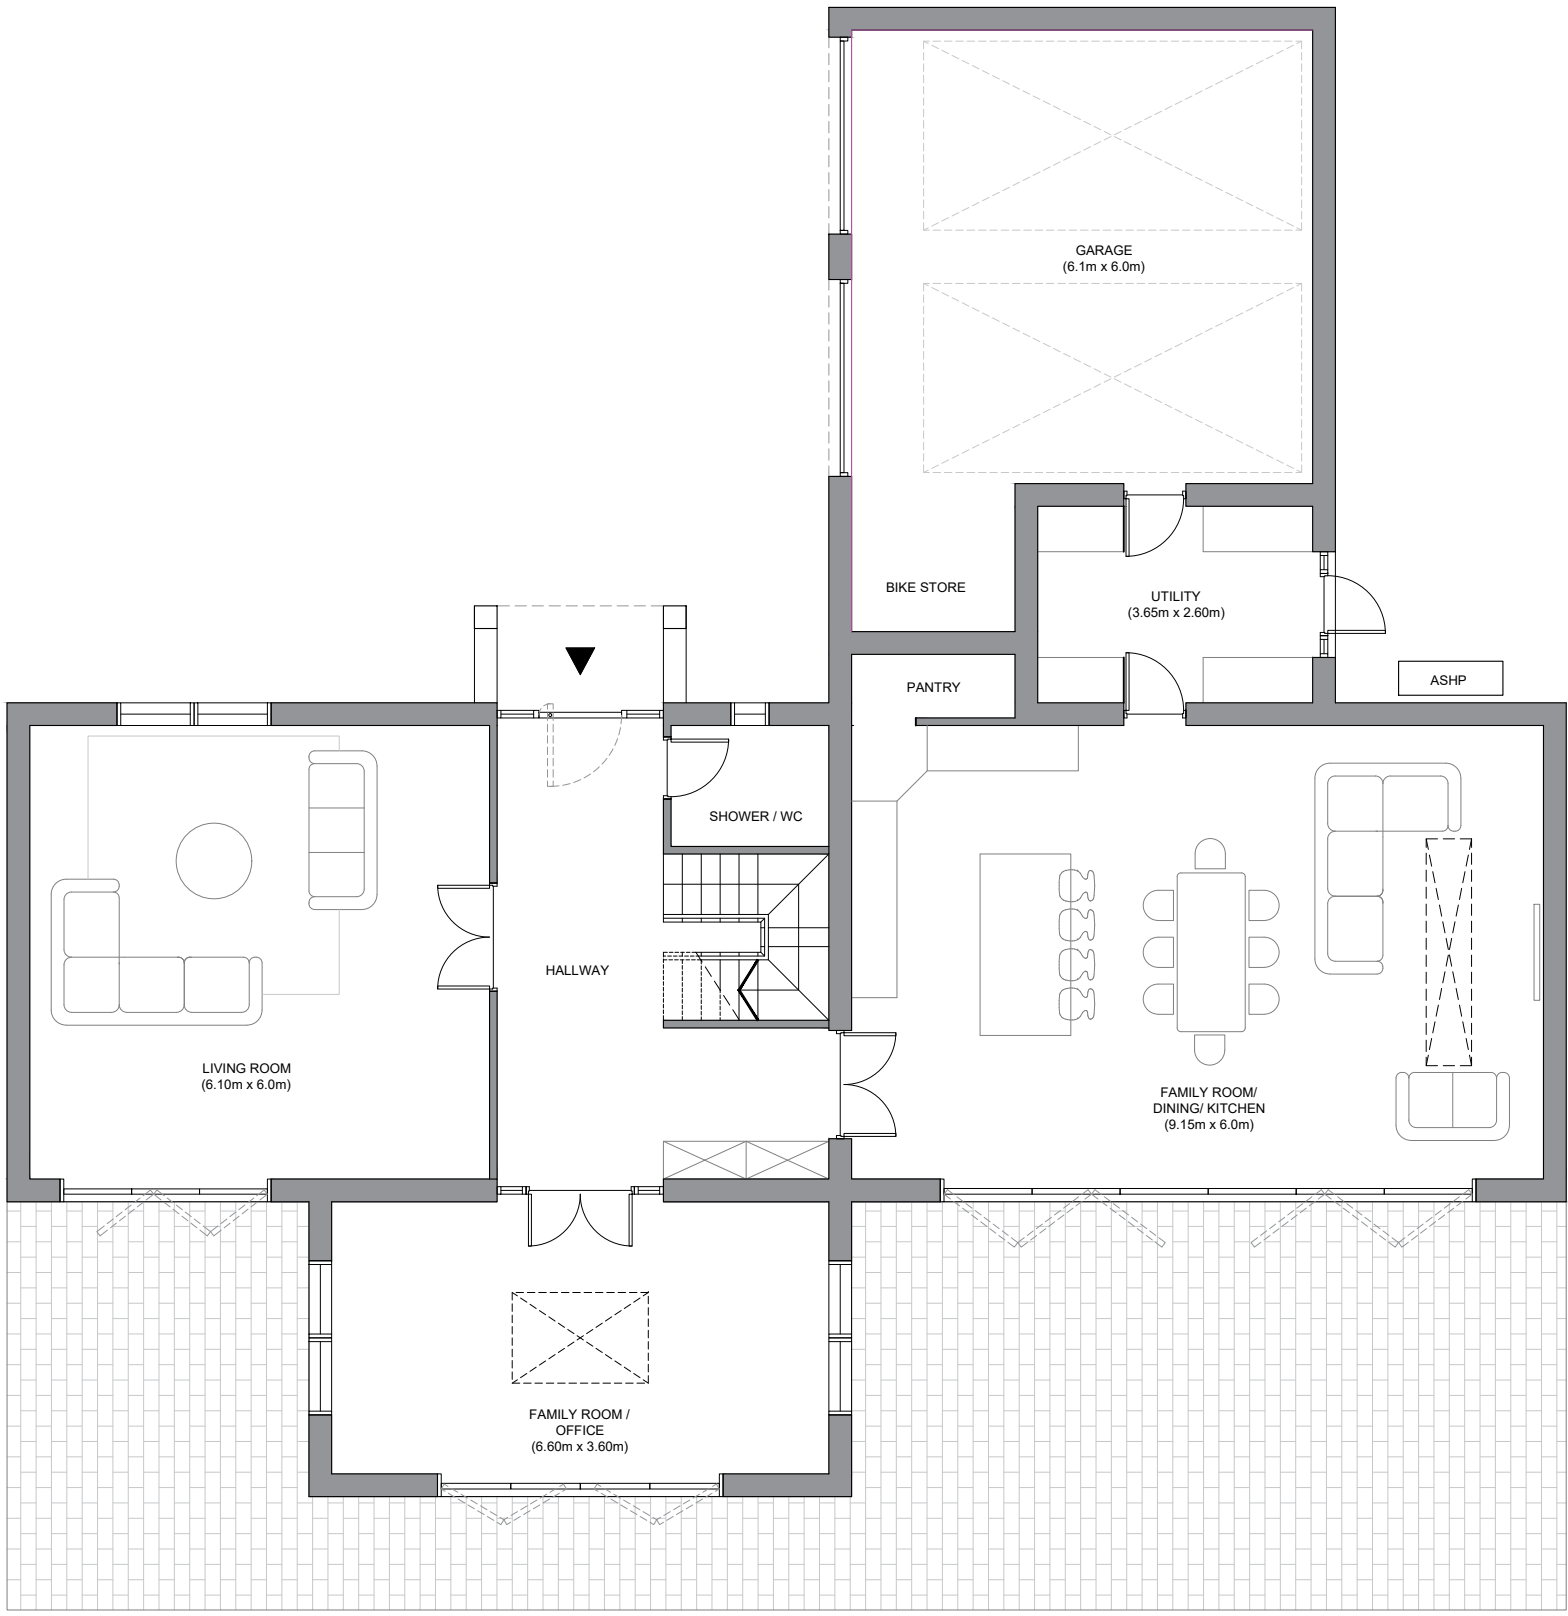

HOUSE TYPE 03

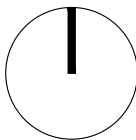



Front Elevation



Side Elevation



Rear Elevation




Side Elevation

HOUSE TYPE 03

PHILIP WADGE
ARCHITECTURE

Philip Wadge Architecture
Kingfisher Court
Newbury
RG14 5SJ
info@philipwadge.com
01635 736440
philipwadge.com

Scale
1:100 @ A1
Project Address
Bunninghams Farm
Heath Ride
Wokingham
RG40 3QJ

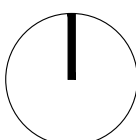

Revision
02
Date
08/01/26
Client
hello@bunninghamsfarm.co.uk

Scale
0 1 2 5m

project address:
Bunninghams Farm
Heath Ride
Finchampsstead
Wokingham
RG40 3QJ
Easting:
Northing: 51 48658087328242
Longitude: -3.1624517250061035

© all rights reserved


project:

25050/PR/05


Proposed Elevations H02



Proposed Roof Plan

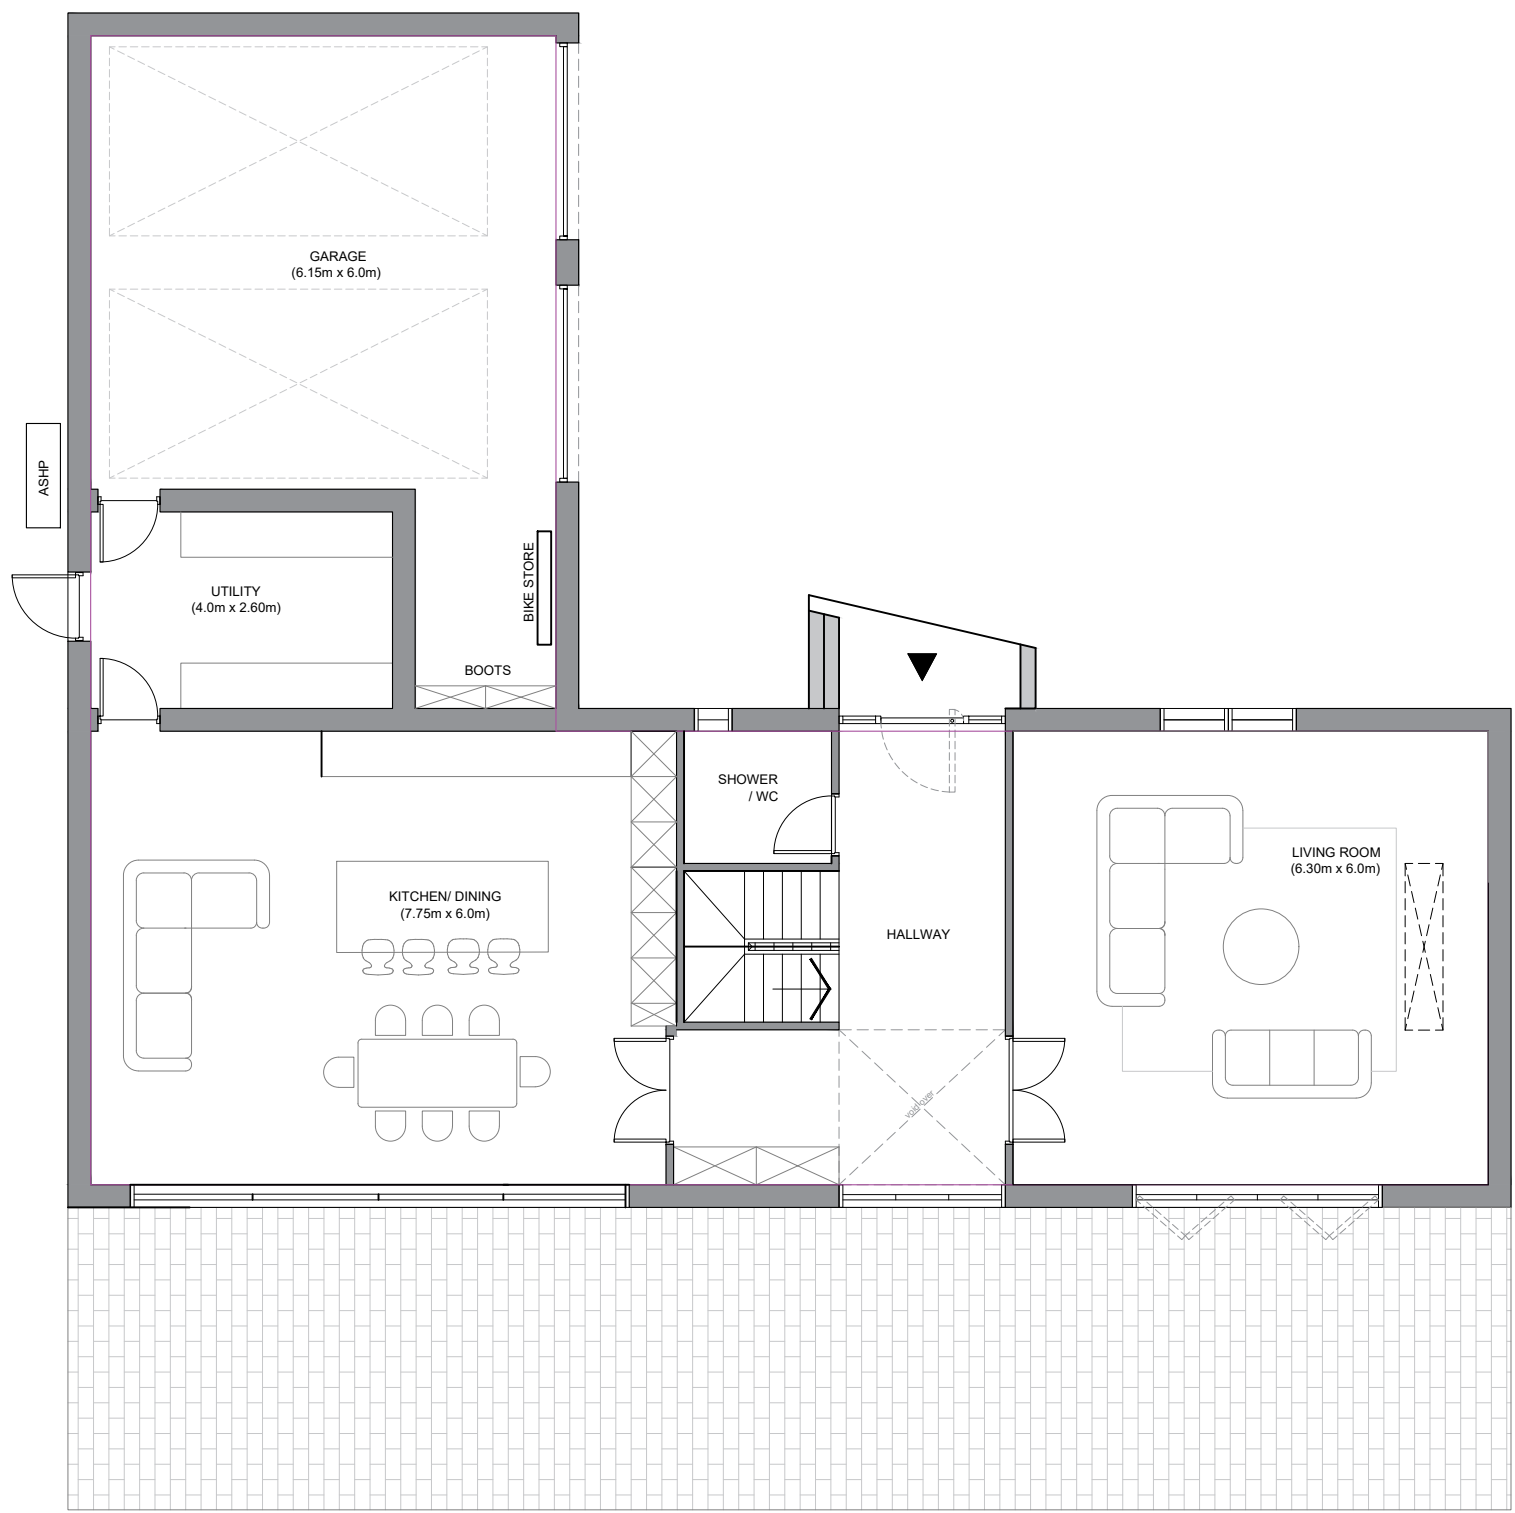

HOUSE TYPE 01

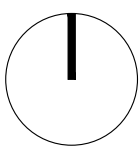



Front Elevation

Side Elevation

Rear Elevation

Side Elevation


Proposed Ground Floor Plan
167.5sqm (GIA)

HOUSE TYPE 01

PHILIP WADGE
ARCHITECTURE

Philip Wadge Architecture
Kingfisher Court
Newbury
RG14 5SJ
info@philipwadge.com
01635 736440
philipwadge.com

Scale
1:100 @ A1
Project Address
Bunninghams Farm
Heath Ride
Wokingham
RG40 3QJ

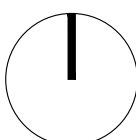

Revision
02
Date
08/01/25
Client
hello@bunninghamsfarm.co.uk

Scale
0 1 2 5m

project address:
Bunninghams Farm
Heath Ride
Finchamstead
Wokingham
RG40 3QJ
Easting: 51.48658087328242
Northing: 13.1624517250061035
Longitude: -3.1624517250061035


© all rights reserved

project:

25050/PR/07

Proposed Elevations H03


Proposed Roof Plan

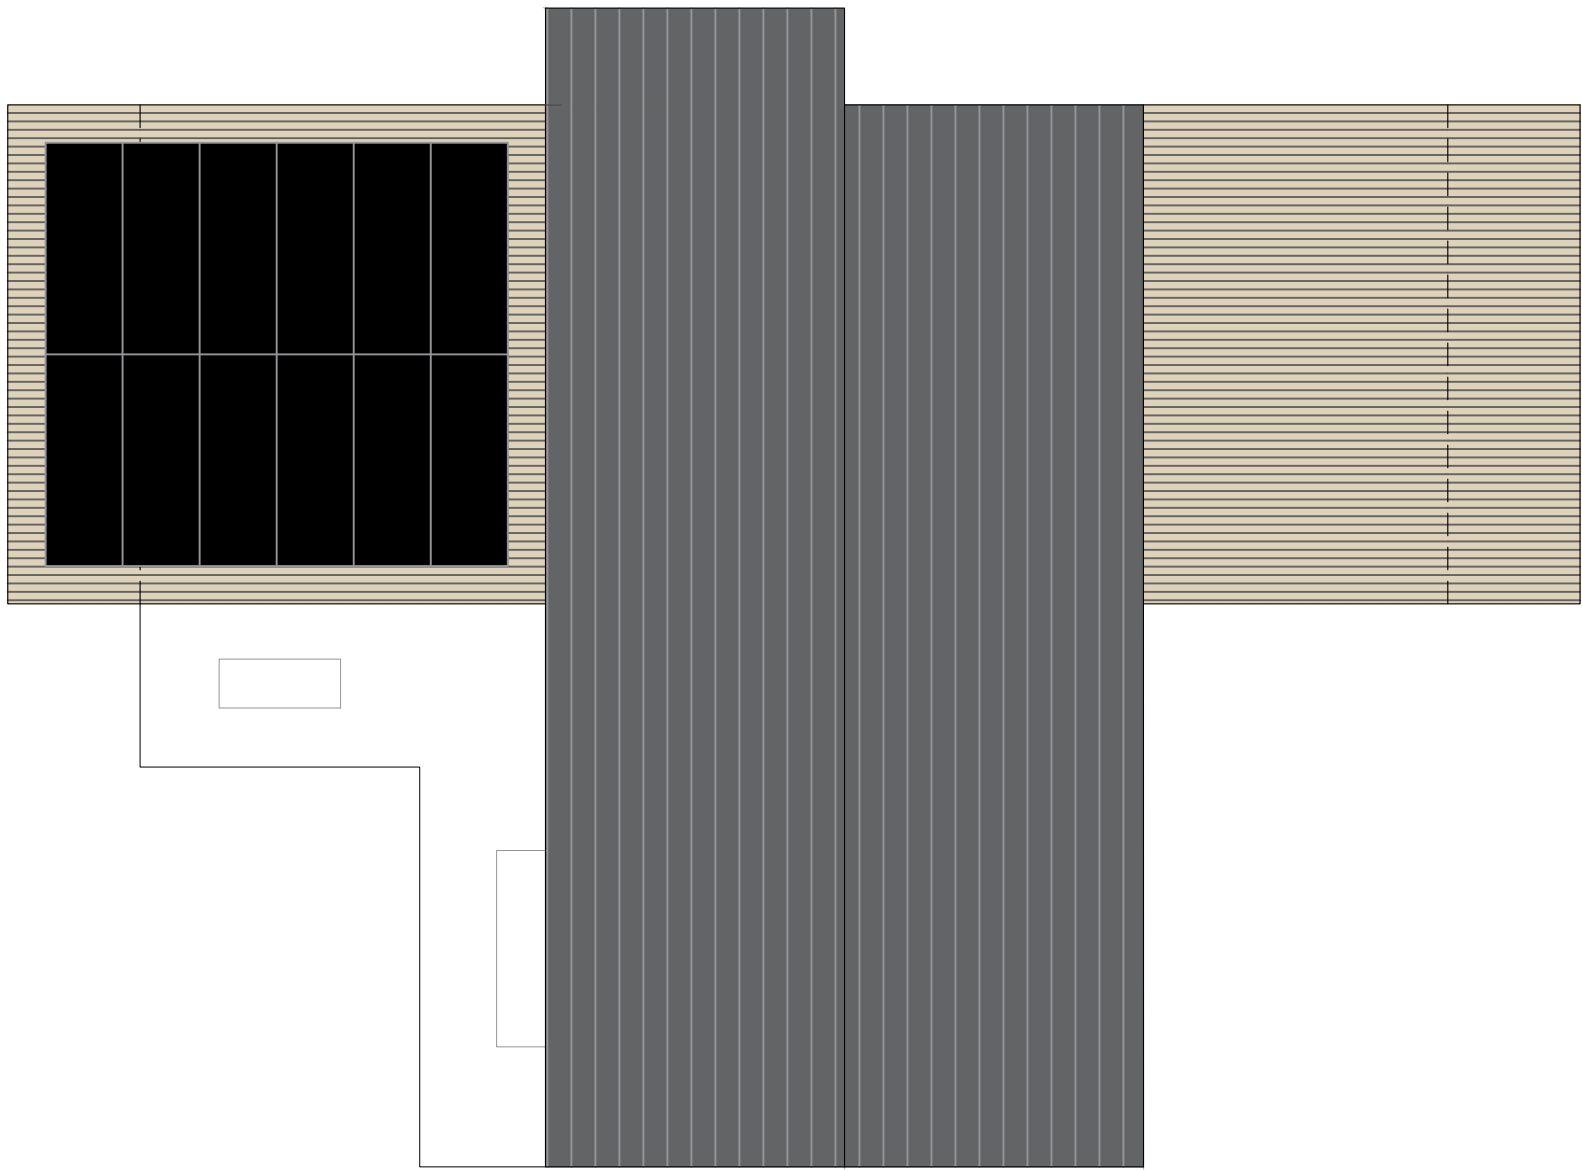


Proposed First Floor Plan
154.6sqm (GIA)



Proposed Ground Floor Plan
175.0 sqm (GIA)

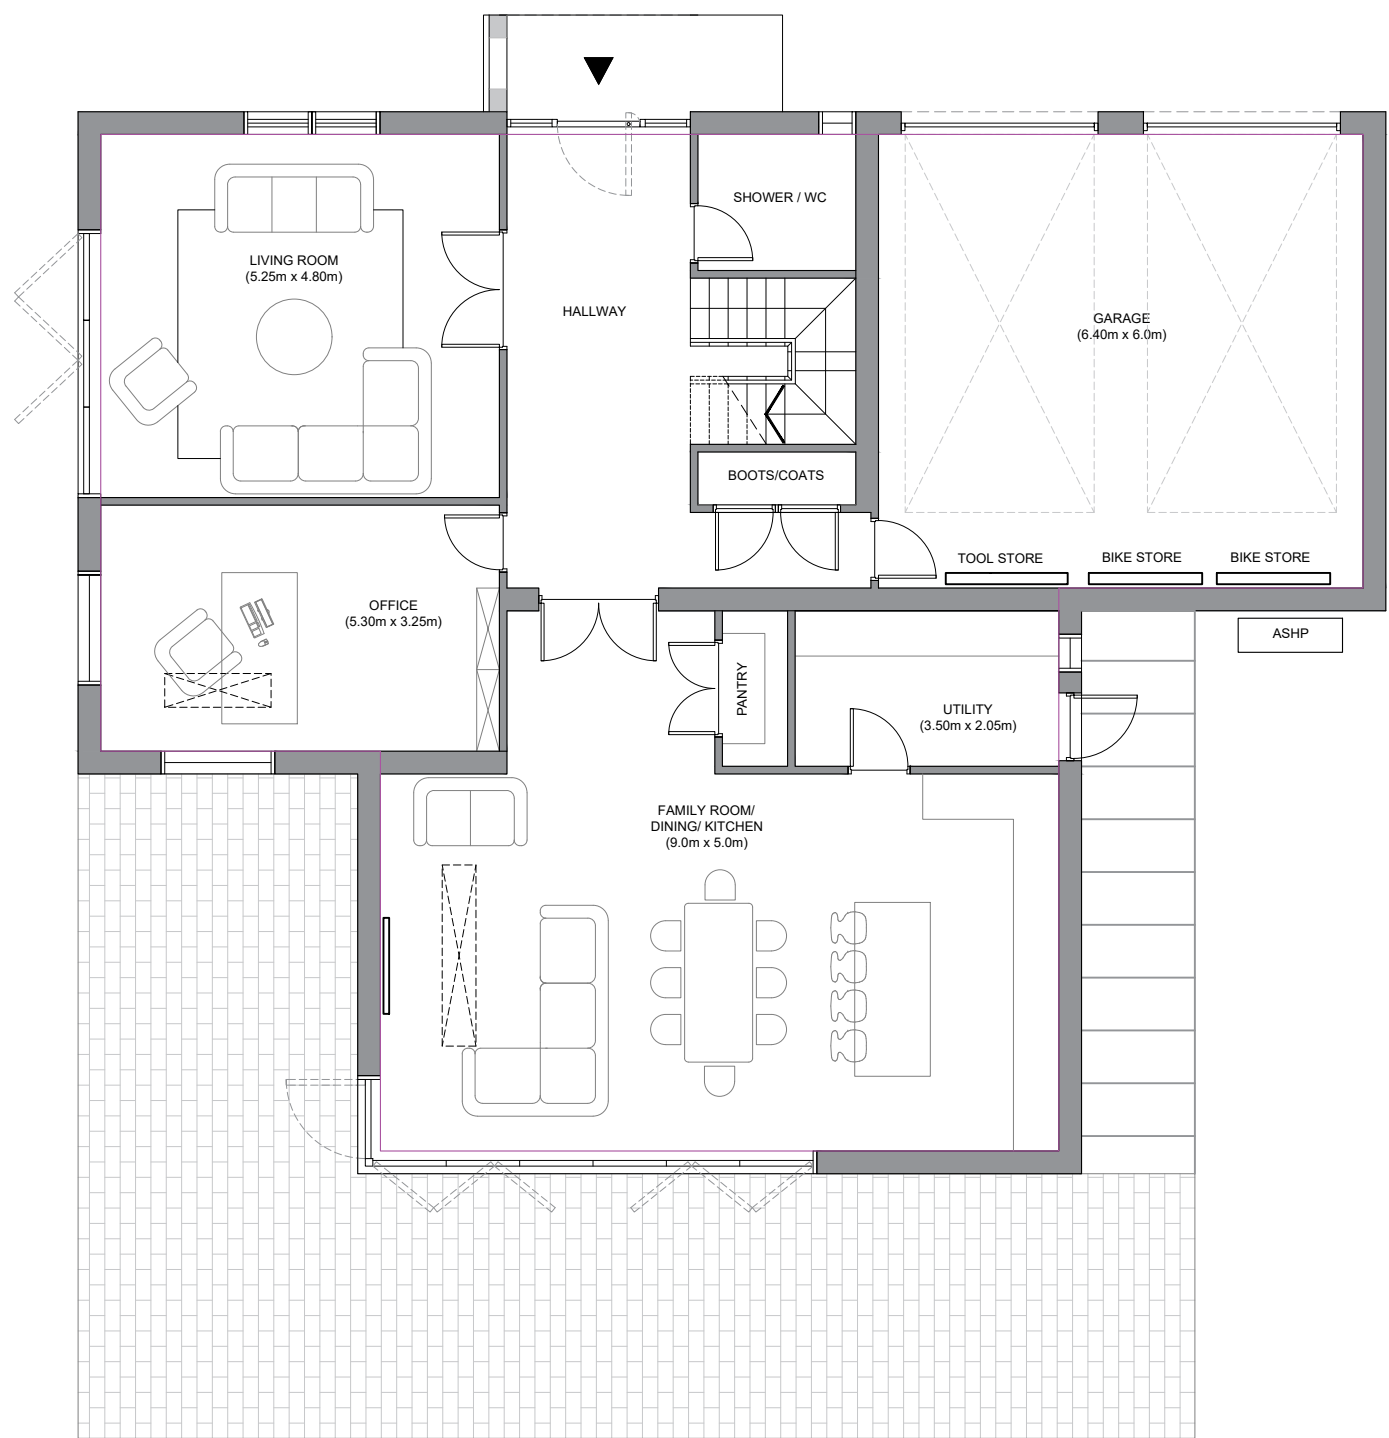

HOUSE TYPE 02

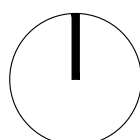



Front Elevation



Side Elevation



Rear Elevation




Side Elevation

HOUSE TYPE 02



Philip Wadge Architecture
Kingfisher Court
Newbury
RG14 5SJ
info@philipwadge.com
01635 736440
philipwadge.com

Scale
1:100 @ A1
Project Address
Bunninghams Farm
Heath Ride
Wokingham
RG40 3QJ

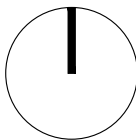

Revision
02
Date
08/01/26
Client
hello@bunninghamsfarm.co.uk

Scale
0 1 2 5m


project address:
Bunninghams Farm
Heath Ride
Finchampsstead
Wokingham
RG40 3QJ
Easting:
Northing:
Latitude: 51.48658087328242
Longitude: -3.1624517250061035

© all rights reserved


project:

25050/PR/09


Proposed Elevations H04

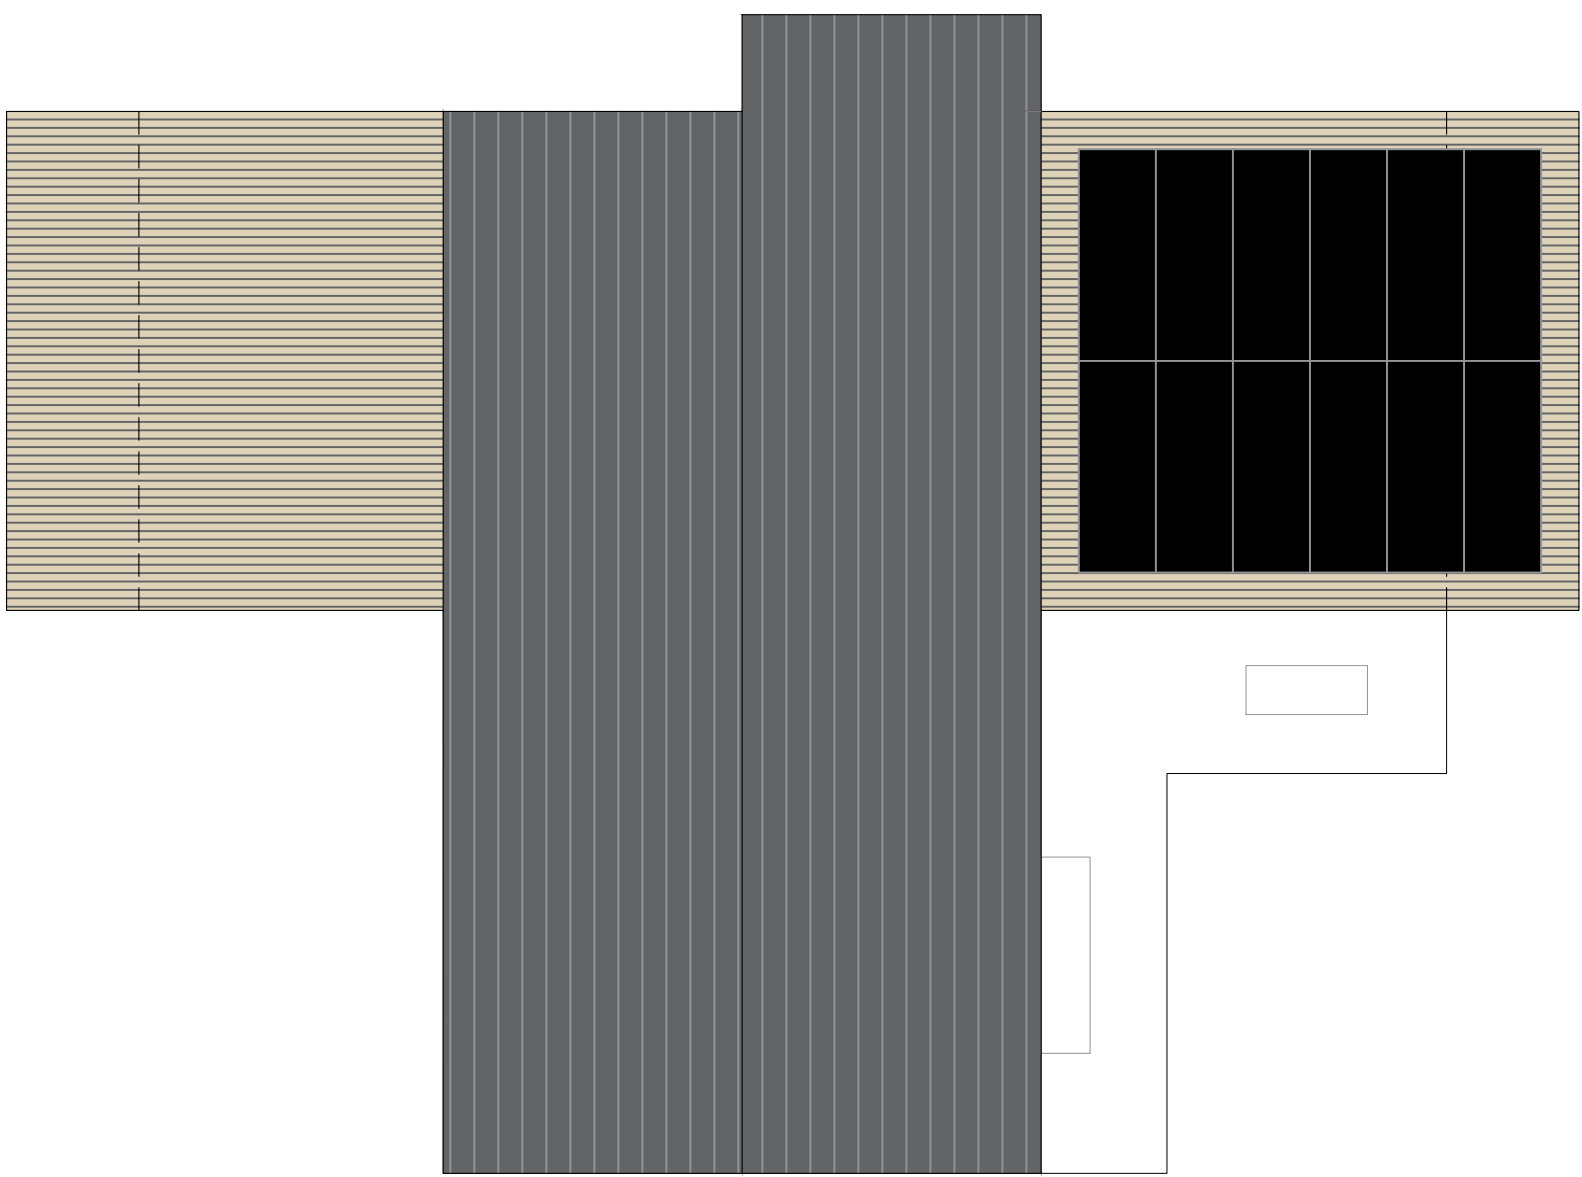


Proposed Roof Plan

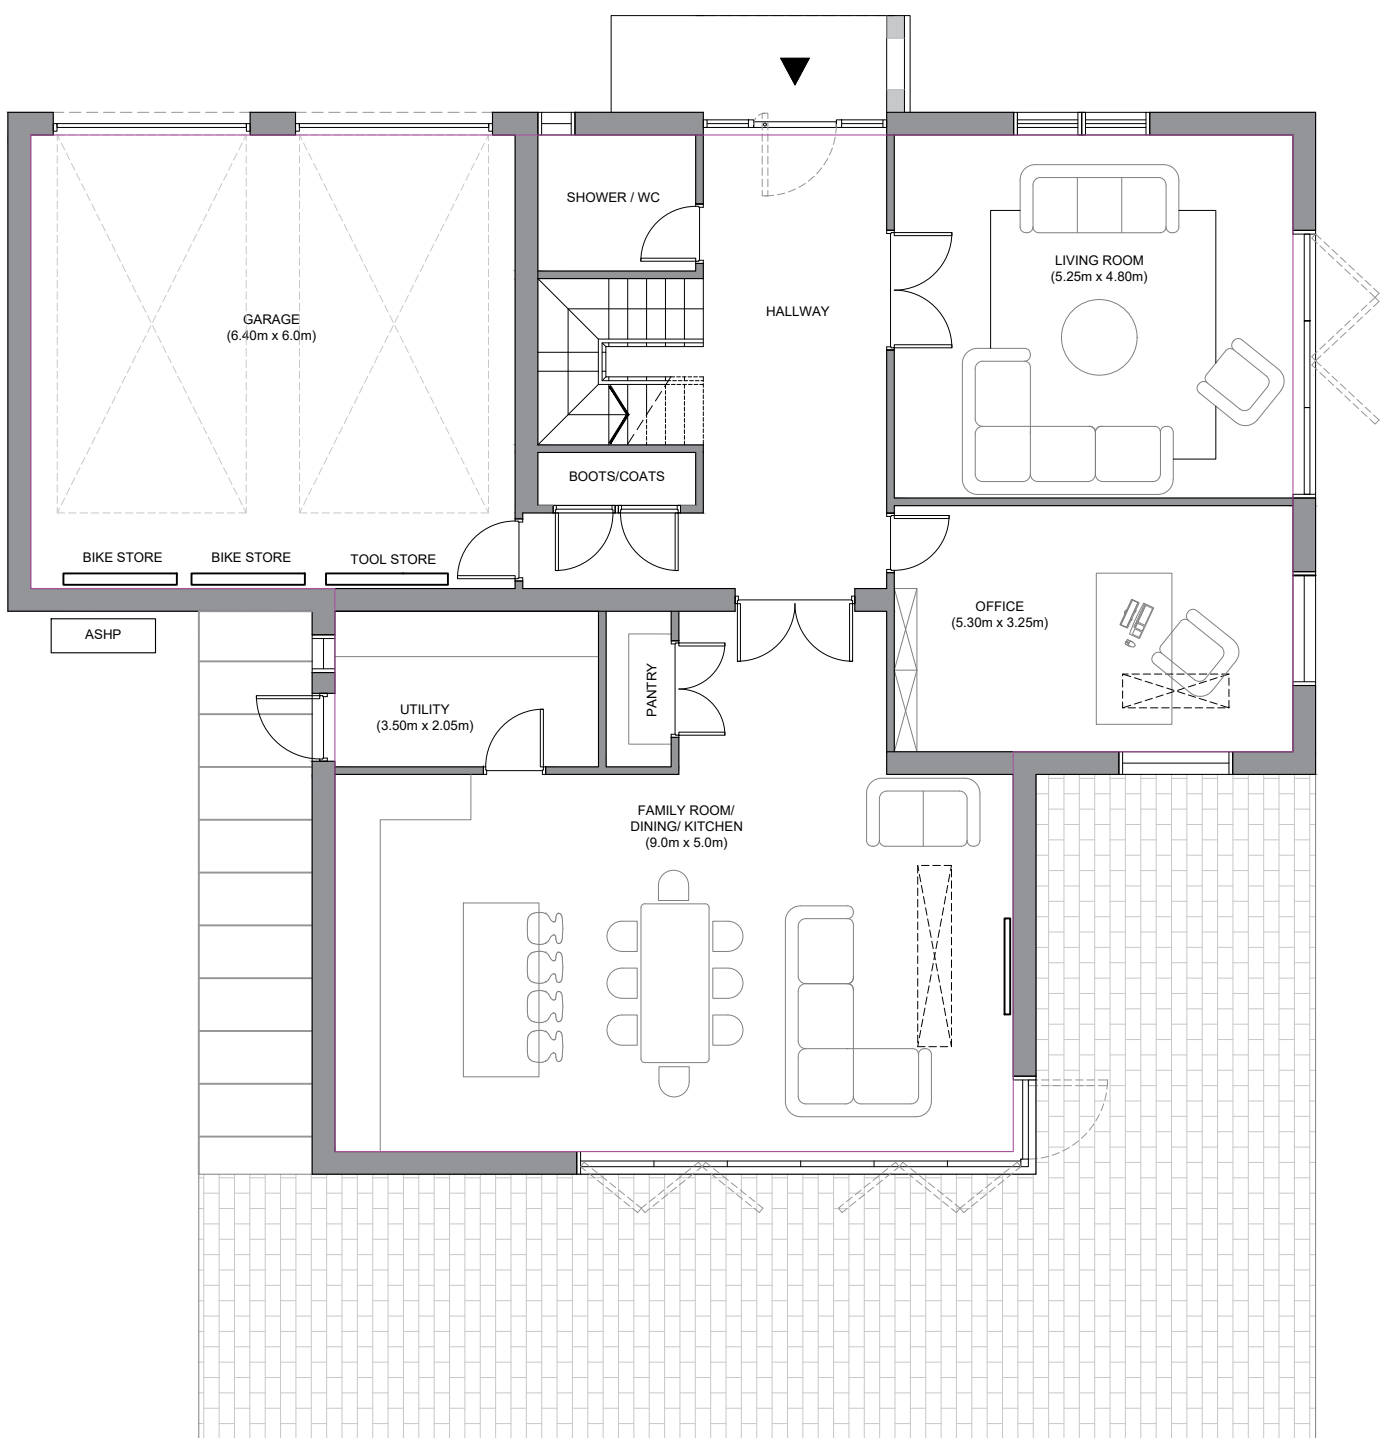

HOUSE TYPE 02

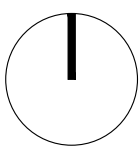

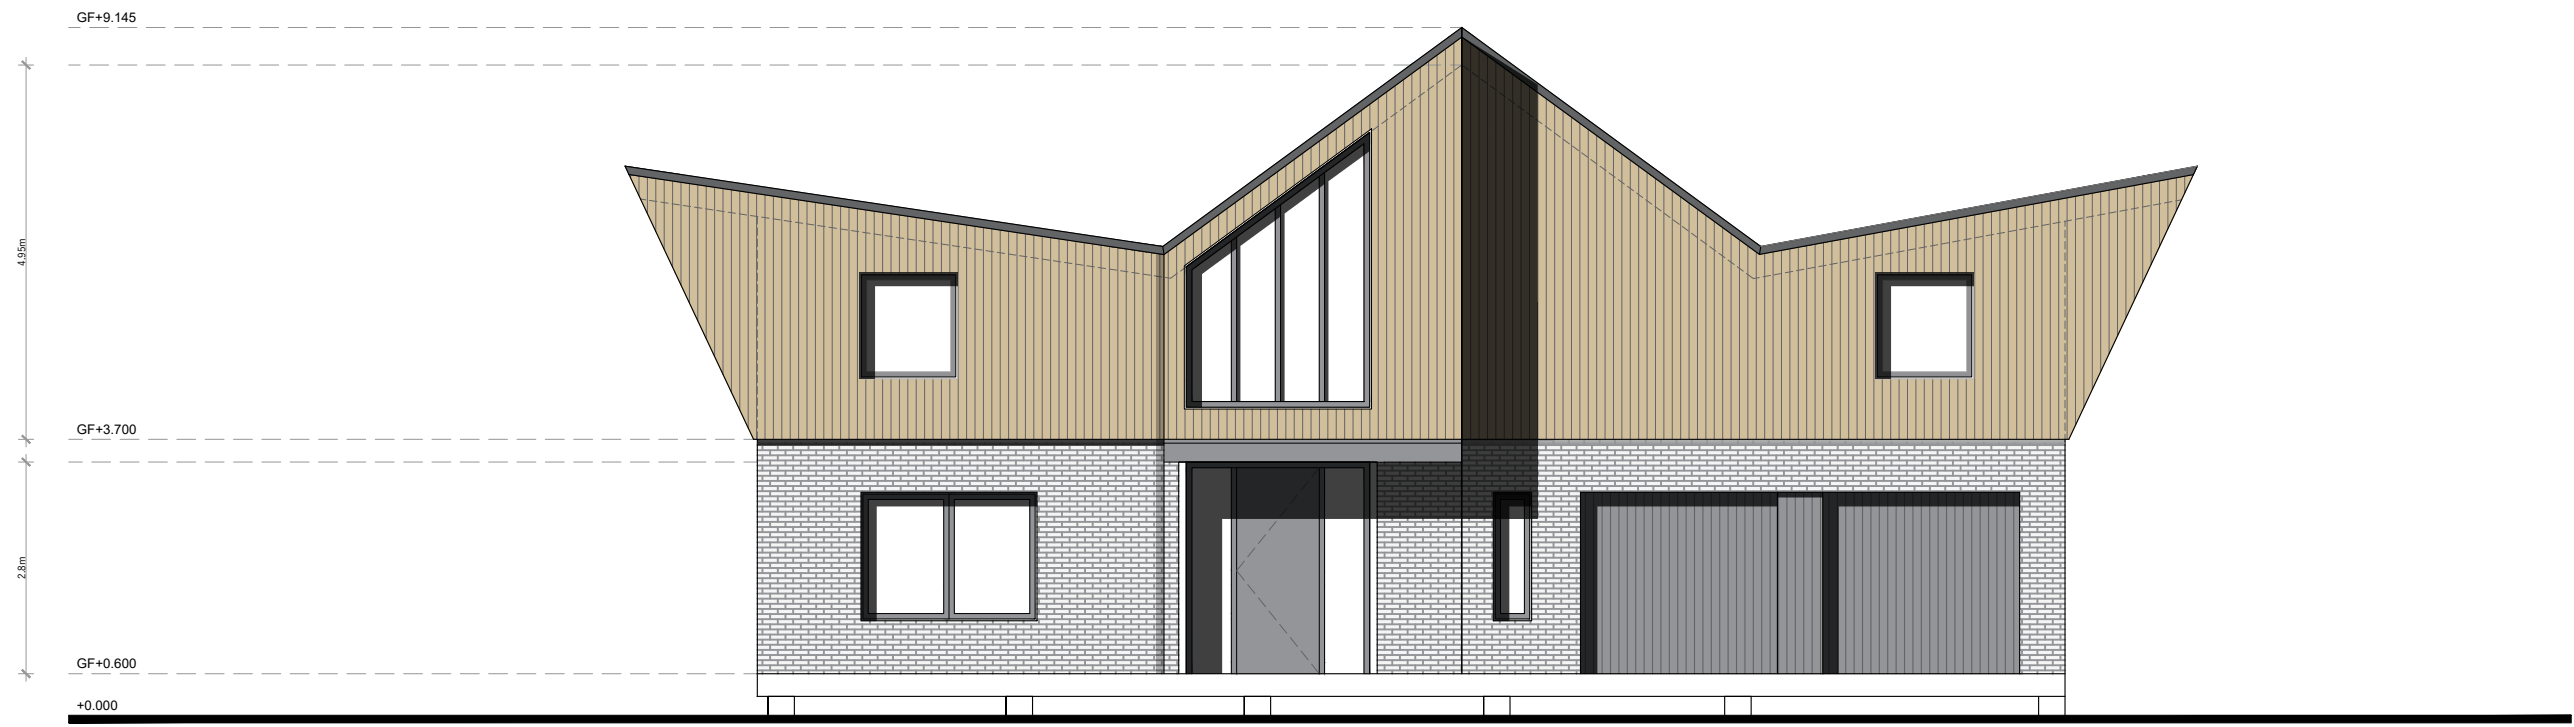

Front Elevation



Side Elevation



Rear Elevation




Side Elevation

HOUSE TYPE 02

PHILIP WADGE
ARCHITECTURE

Philip Wadge Architecture
Kingfisher Court
Newbury
RG14 5SJ
info@philipwadge.com
01635 736440
philipwadge.com

Scale
1:100 @ A1
Project Address
Bunninghams Farm
Heath Ride
Wokingham
RG40 3QJ

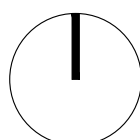

Revision
02
Date
08/01/25

Client
hello@bunninghamsfarm.co.uk

Scale
0 1 2 5m

project address:
Bunninghams Farm
Heath Ride
Finchamstead
Wokingham
RG40 3QJ
Easting:
51 48658087328242
Latitude: -3.1624517250061035


© all rights reserved

project:

25050/PR/11

Proposed Elevations H05


Proposed Roof Plan

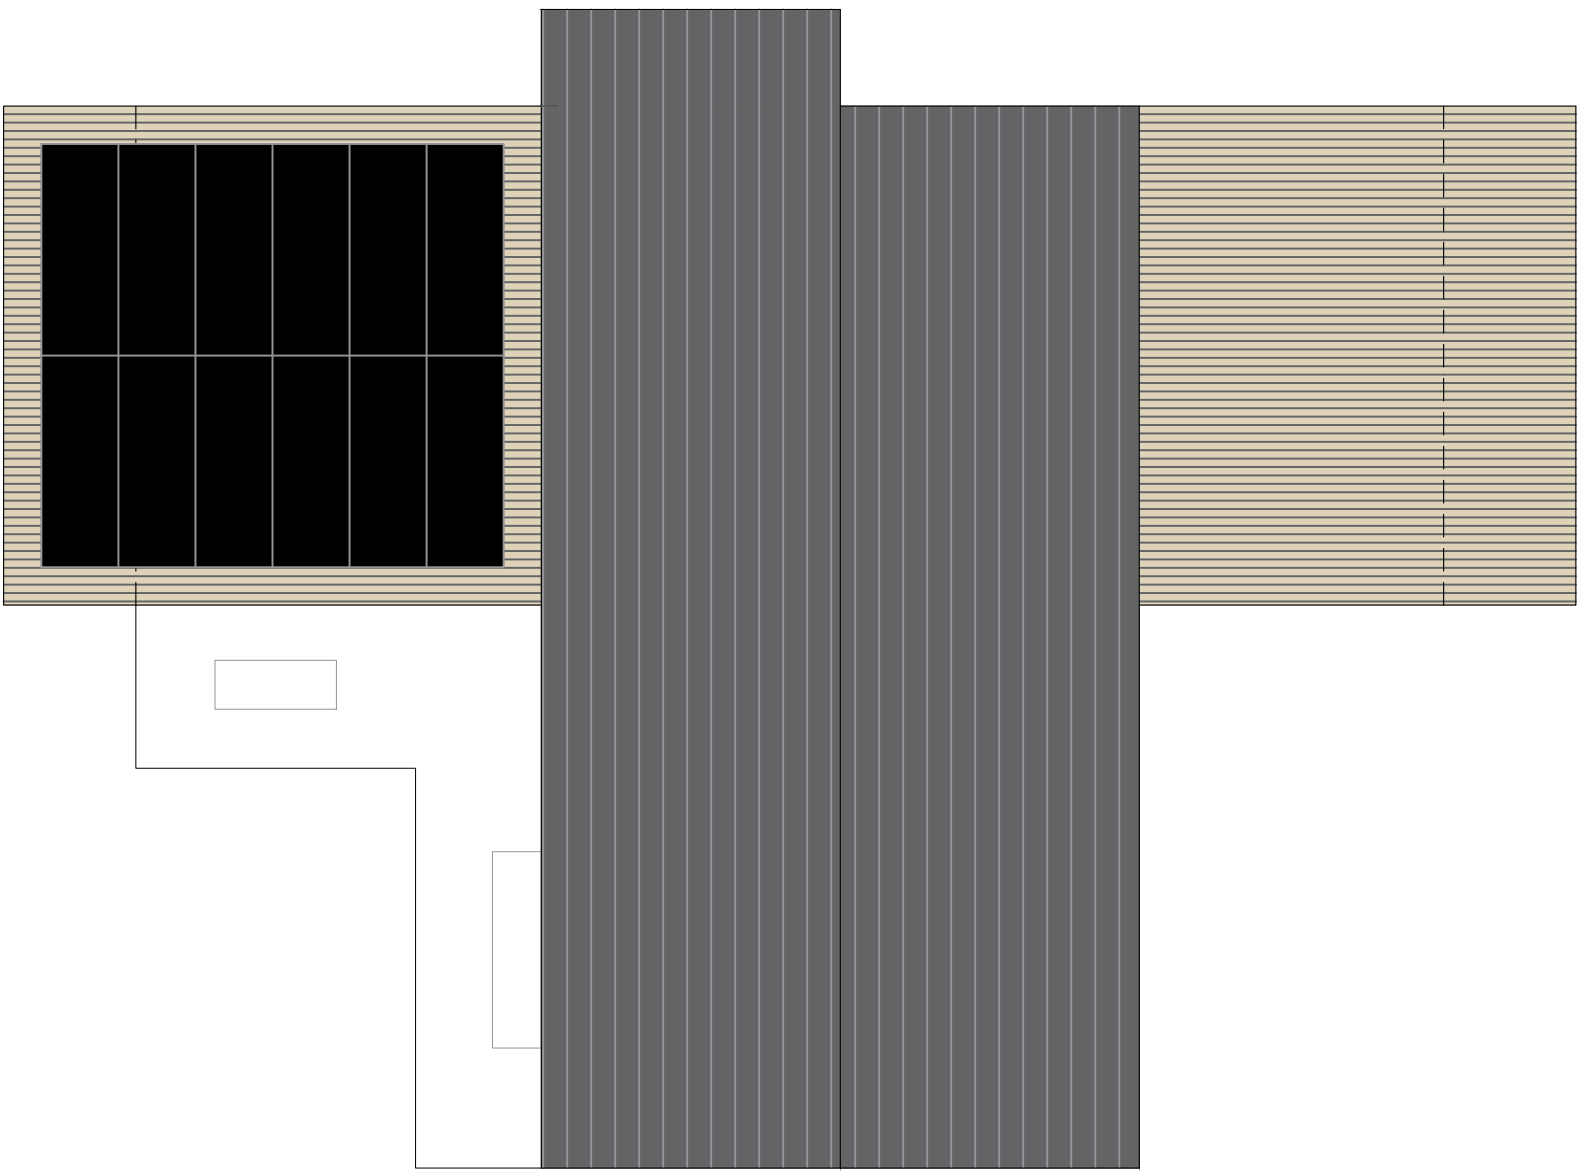


Proposed First Floor Plan
154.6sqm (GIA)



Proposed Ground Floor Plan
175.0 sqm (GIA)

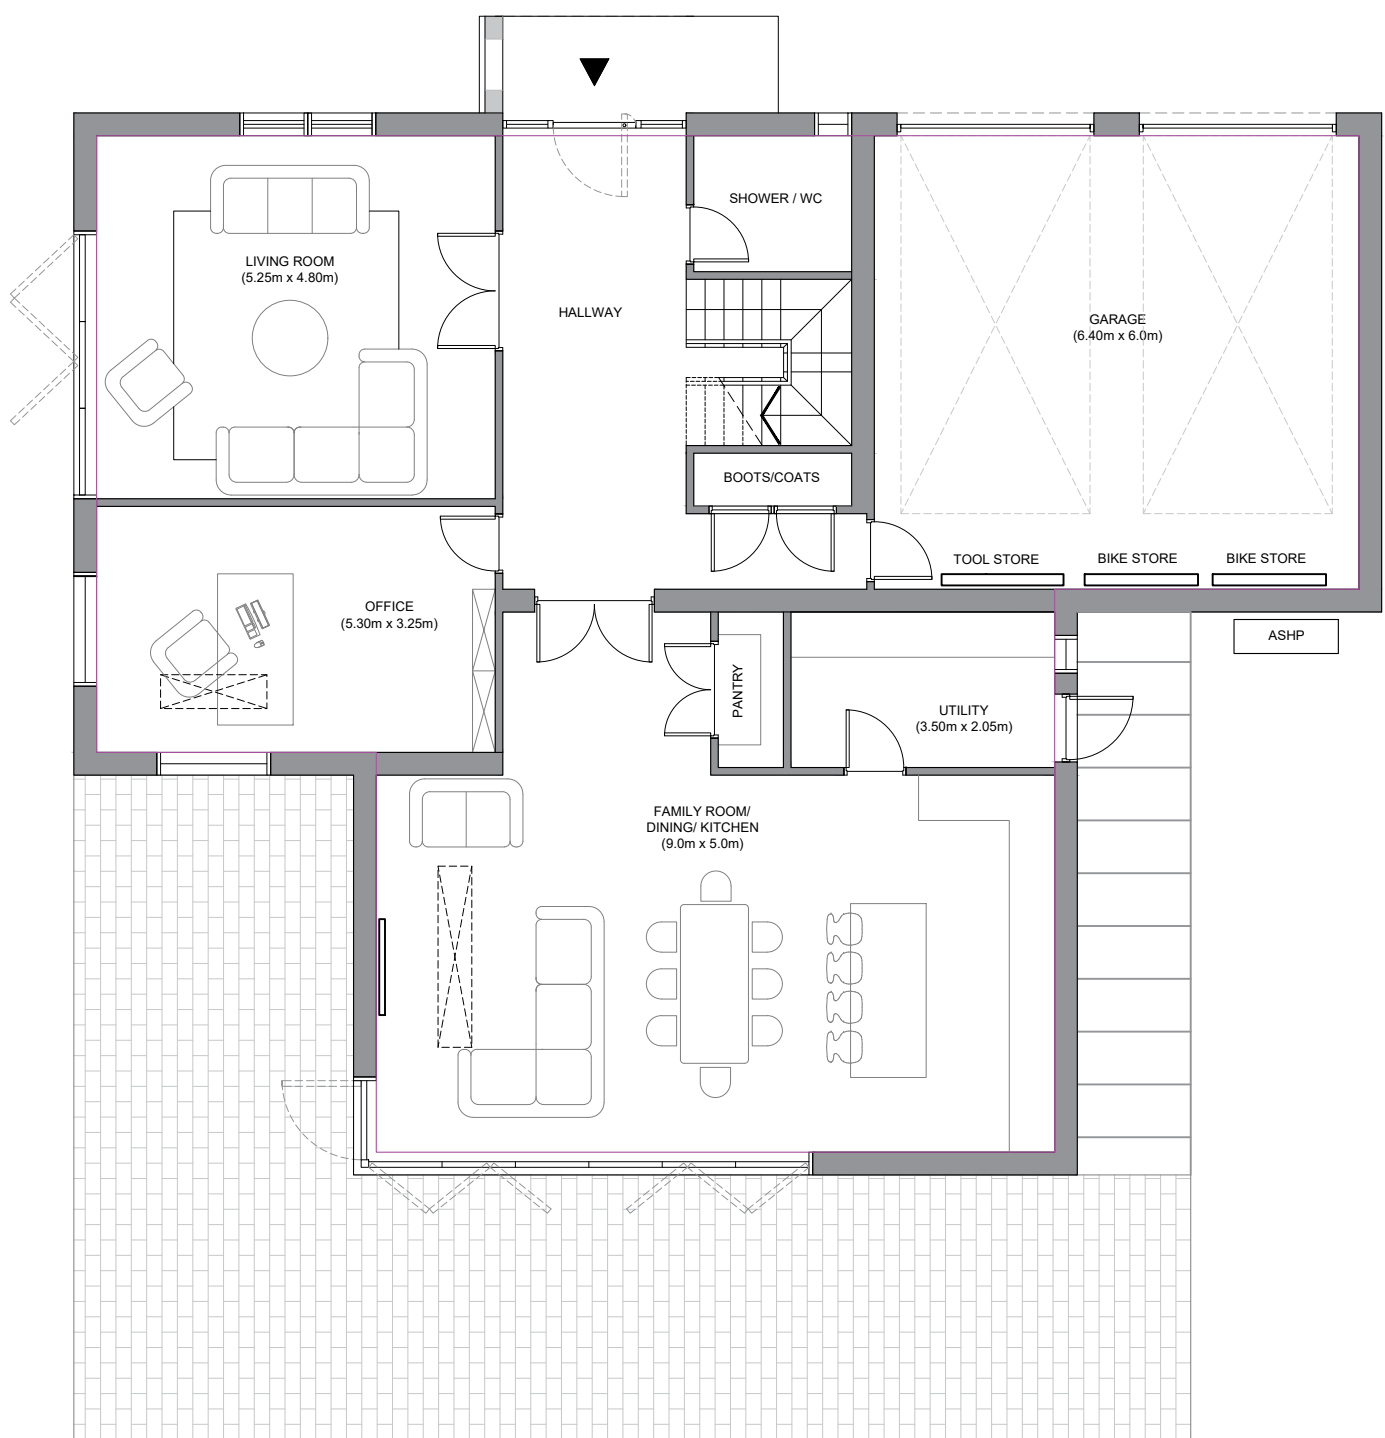

HOUSE TYPE 02

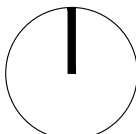



Front Elevation



Side Elevation



Rear Elevation




Side Elevation

HOUSE TYPE 02



Philip Wadge Architecture
Kingfisher Court
Newbury
RG14 5SJ
info@philipwadge.com
01635 736440
philipwadge.com

Scale
1:100 @ A1
Project Address
Bunninghams Farm
Heath Ride
Wokingham
RG40 3QJ

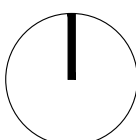

Revision
02
Date
08/01/26
Client
hello@bunninghamsfarm.co.uk

Scale
0 1 2 5m


project address:
Bunninghams Farm
Heath Ride
Finchampsstead
Wokingham
RG40 3QJ
Easting:
51 48658087328242
Northing:
-3 1624517250061035
Longitude:
-3 1624517250061035

© all rights reserved


project:

25050/PR/13


Proposed Elevations H06

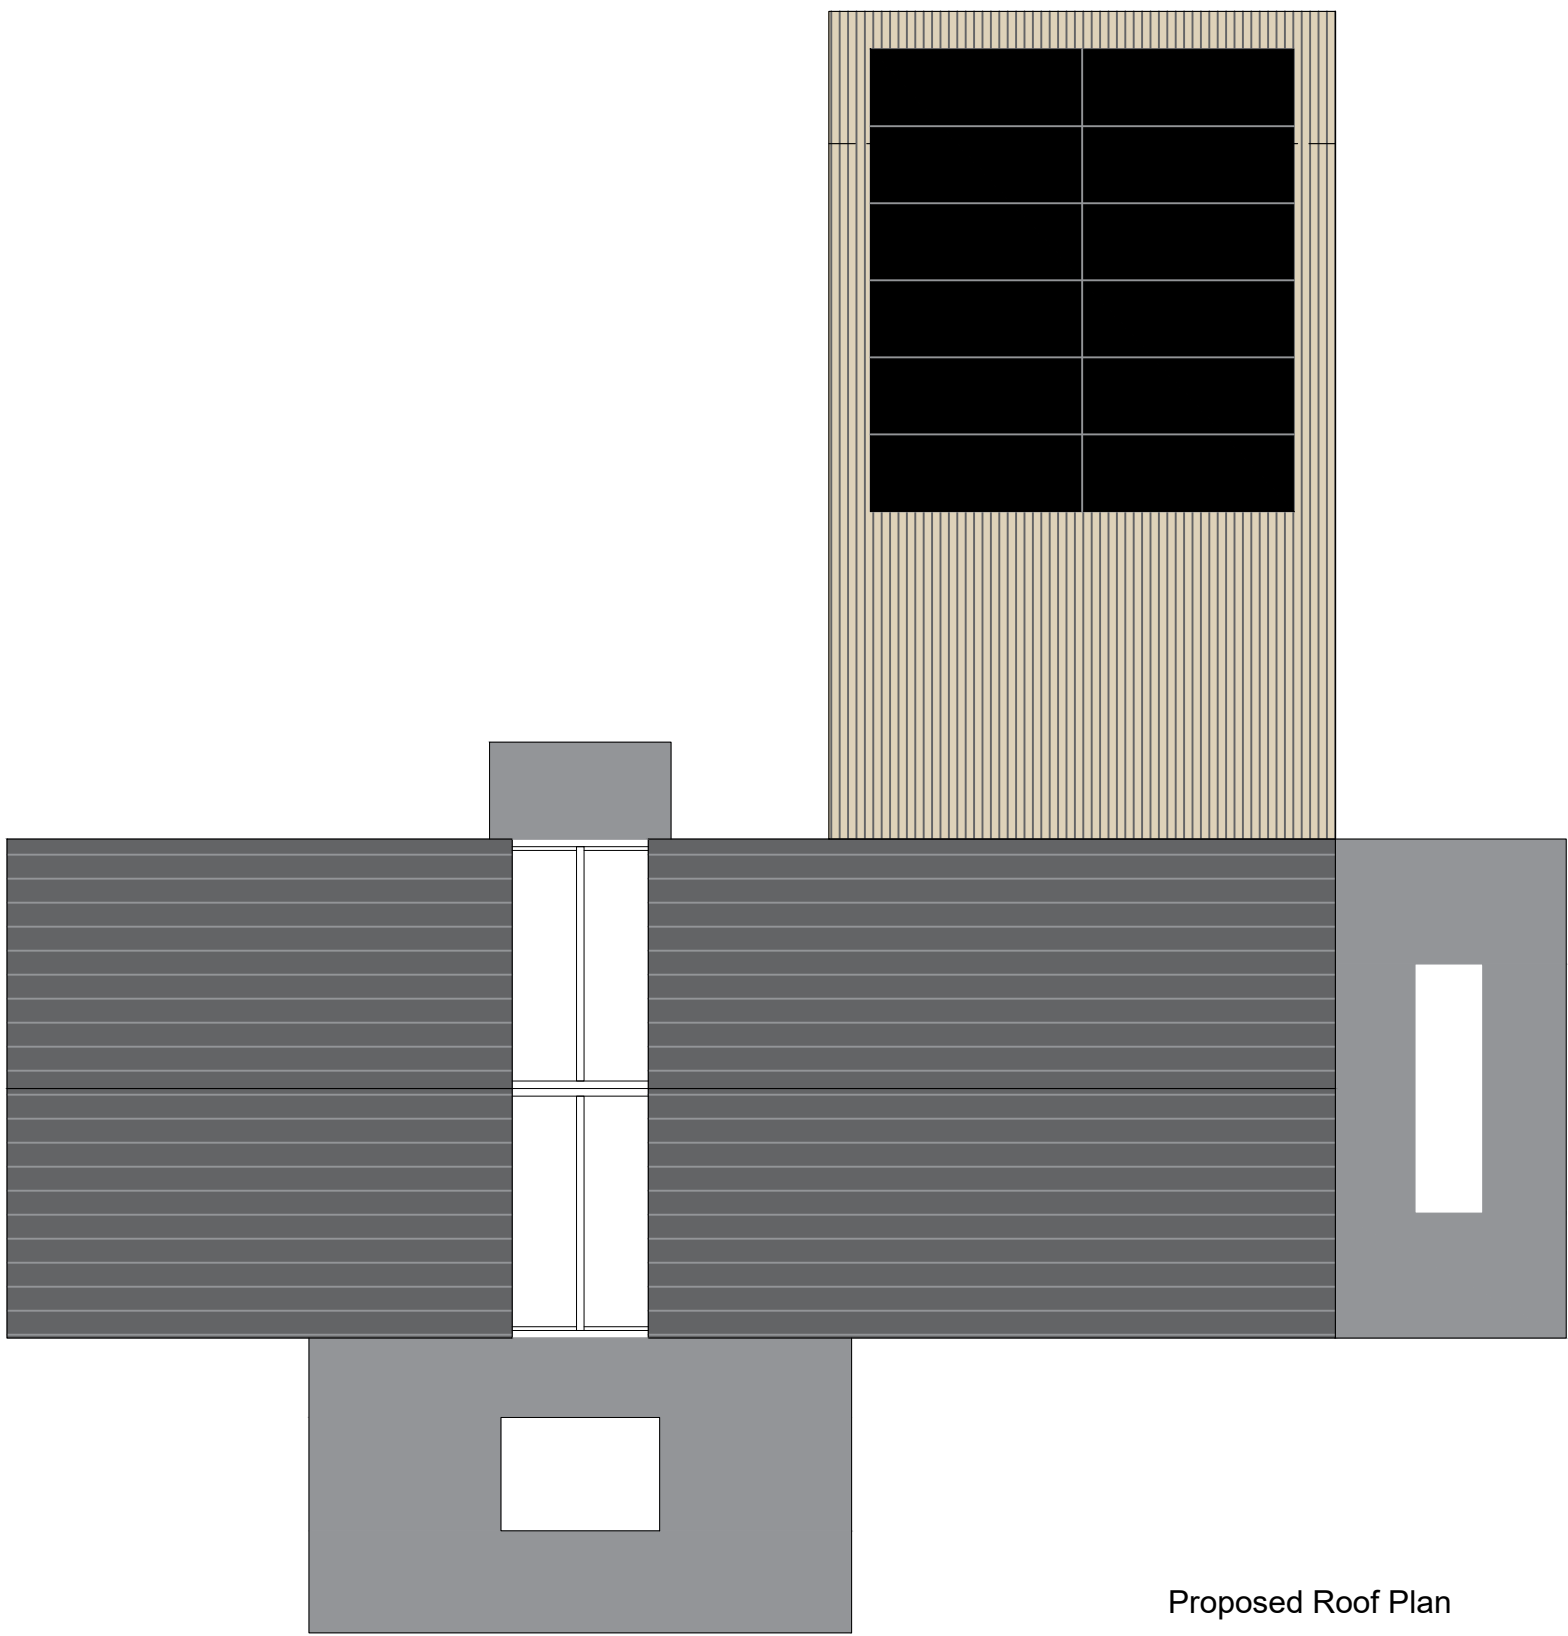

Proposed Roof Plan

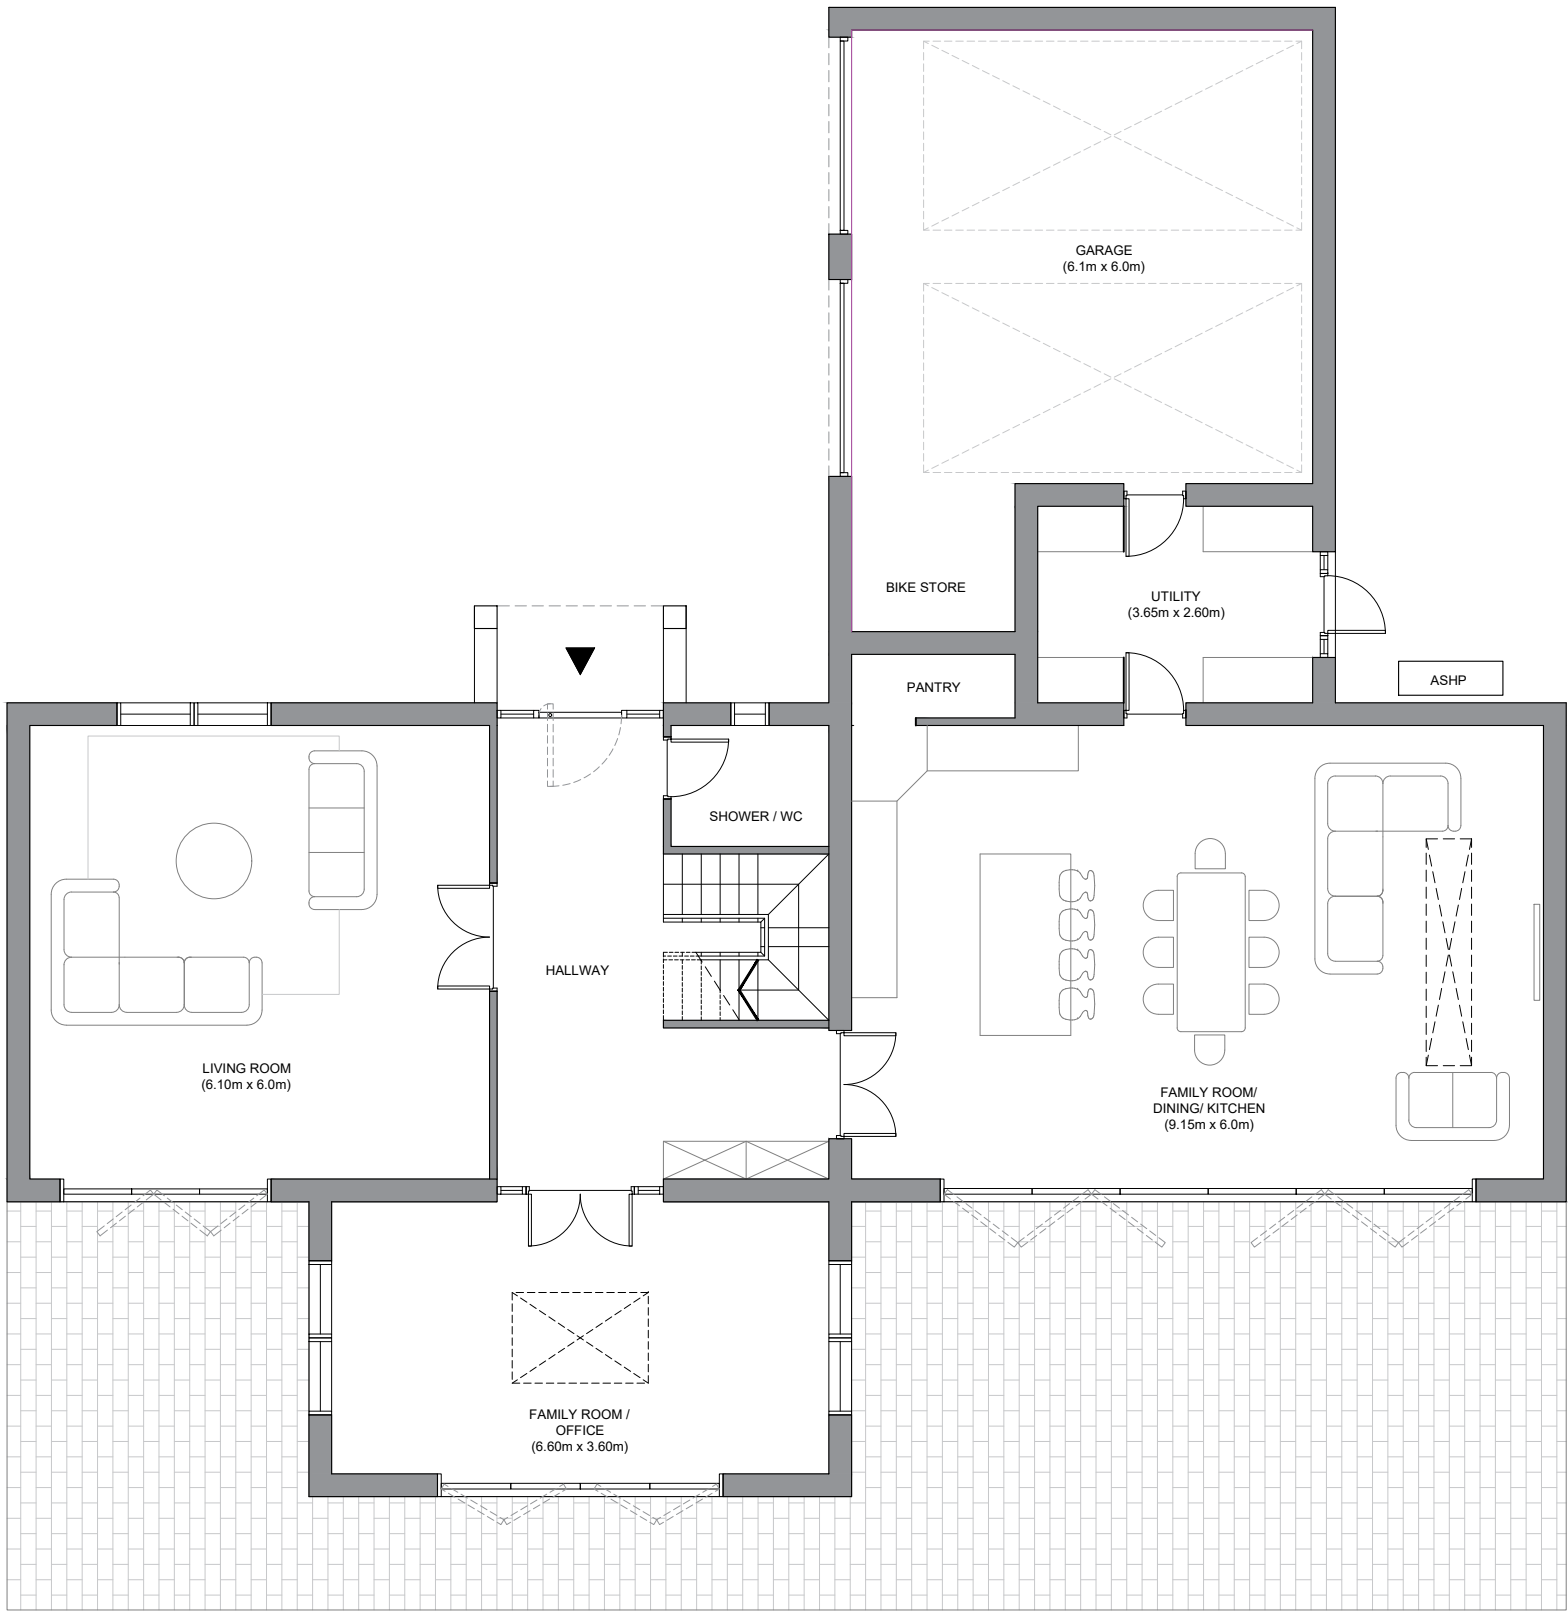


HOUSE TYPE 03

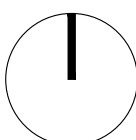



Front Elevation

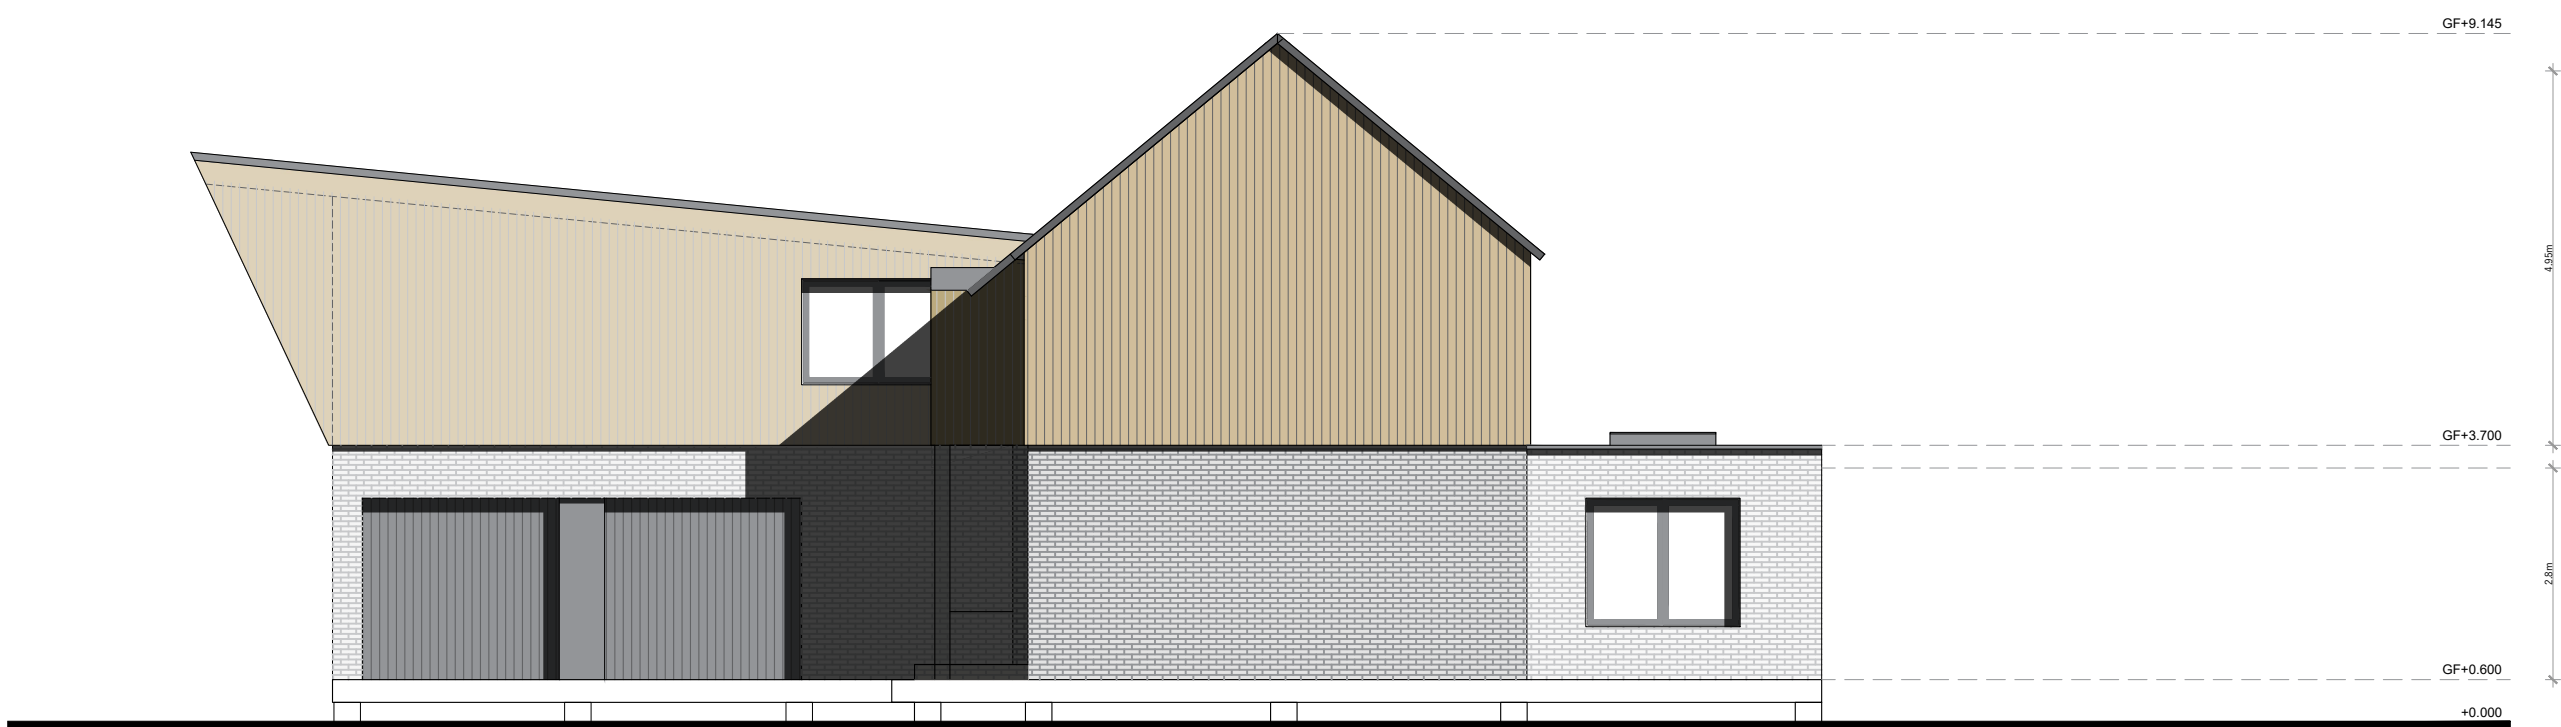

Side Elevation



Rear Elevation



Side Elevation


HOUSE TYPE 03

PHILIP WADGE
ARCHITECTURE

Philip Wadge Architecture
Kingfisher Court
Newbury
RG14 5SJ
info@philipwadge.com
01635 736440
philipwadge.com

Scale
1:100 @ A1

Project Address
Bunninghams Farm
Heath Ride
Wokingham
RG40 3QJ

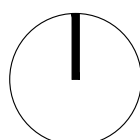

Revision
02

Date
08/01/20

Client

hello@bunninghamsfarm.co.uk

Scale

0 1 2 5m

project address:


Bunninghams Farm
Heath Ride
Finchampstead
Wokingham
RG40 3QJ
Easting: 51.48658087328242
Northing: 3.1624517250061035
Longitude: -3.1624517250061035

© all rights reserved

project:

25050/PR/15


Proposed Elevations H07

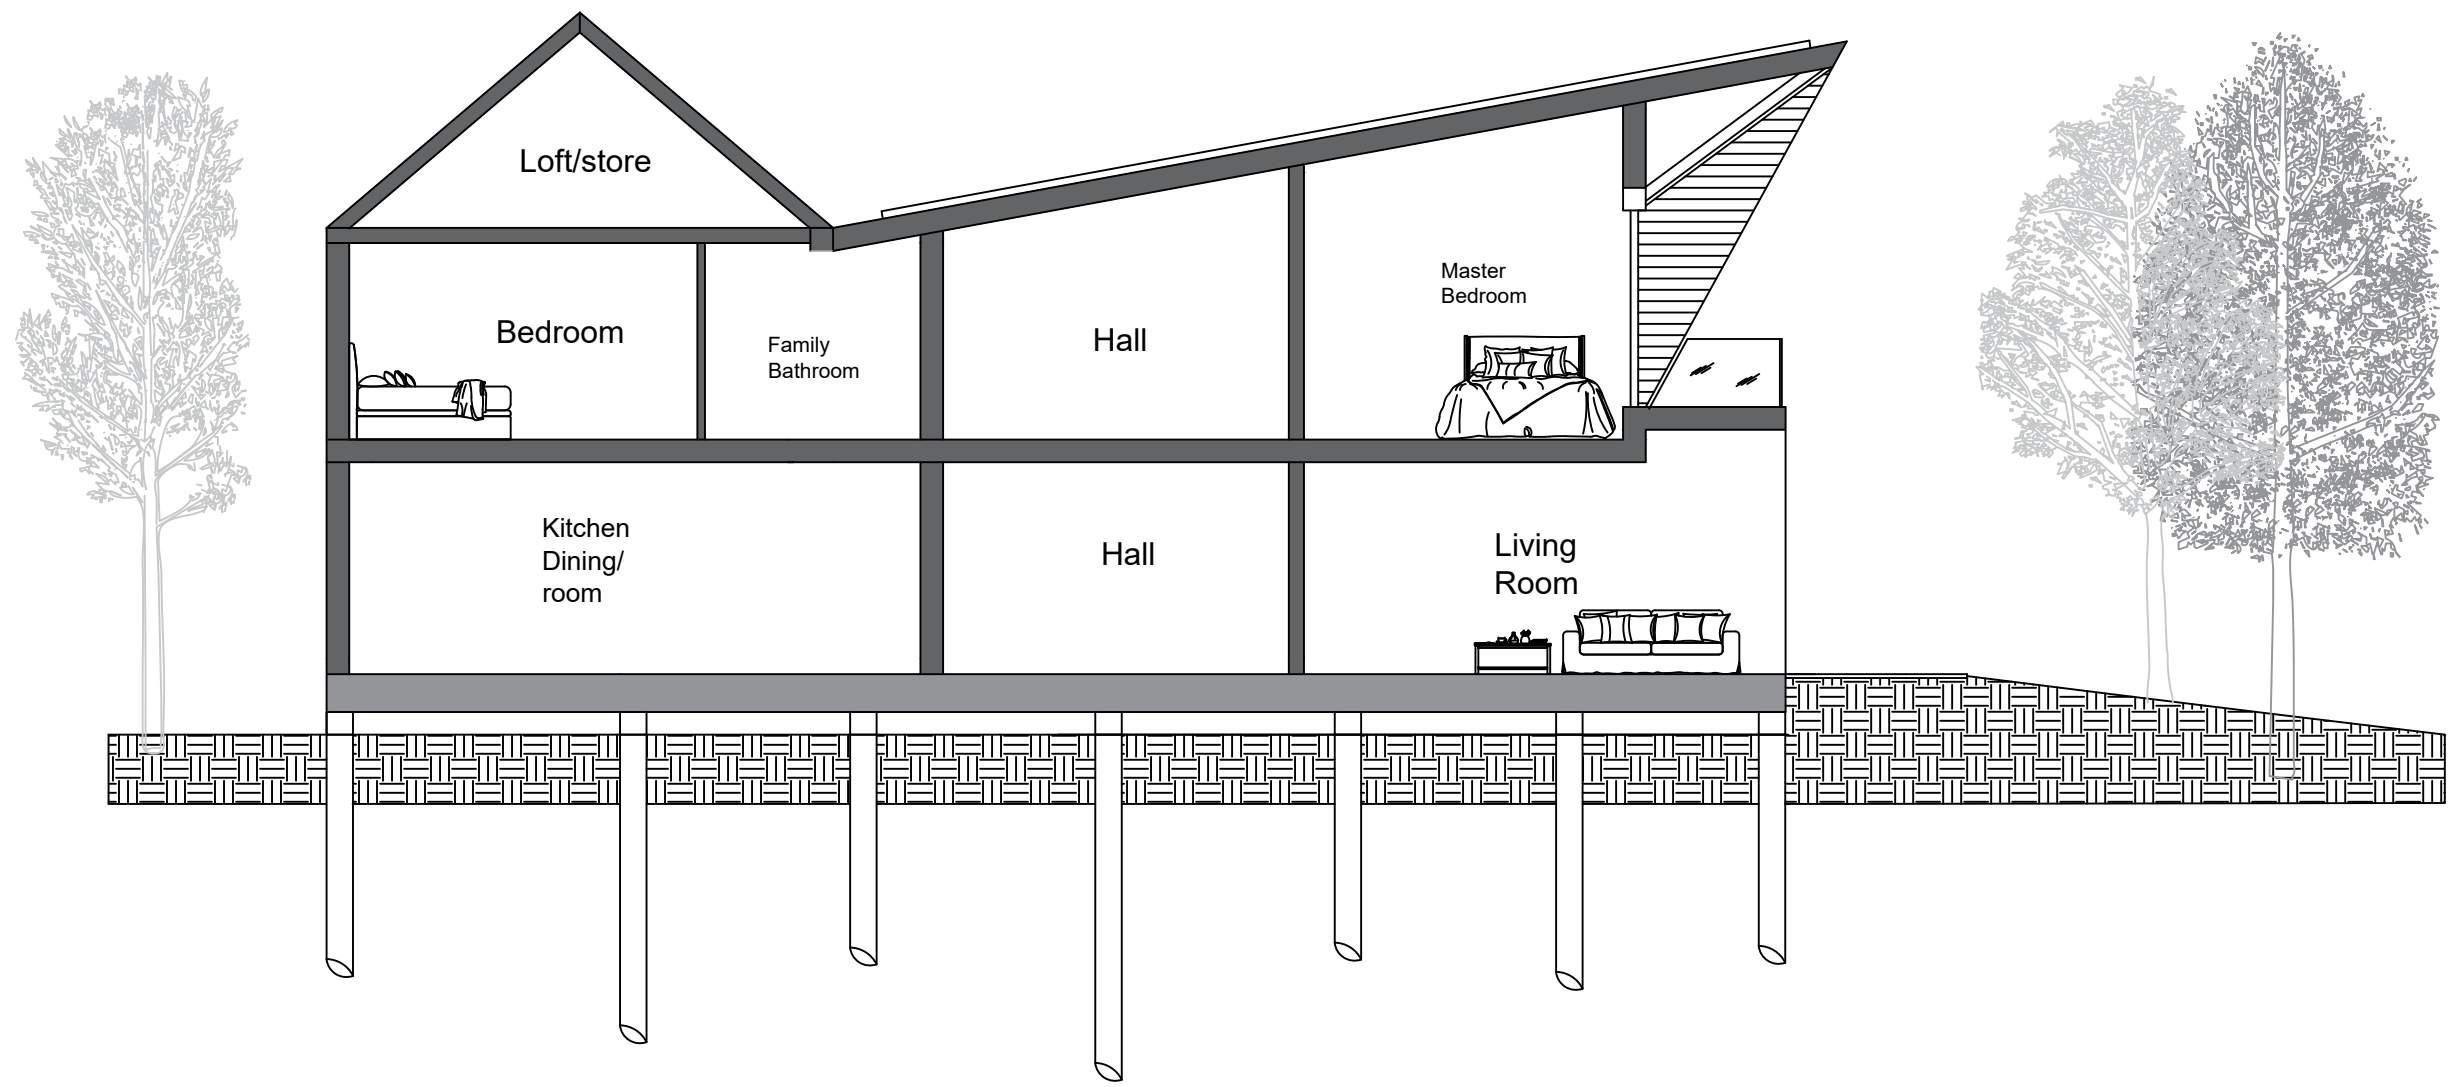

South Elevation - Section AA


HOUSE TYPE 01

Construction notes as HT02

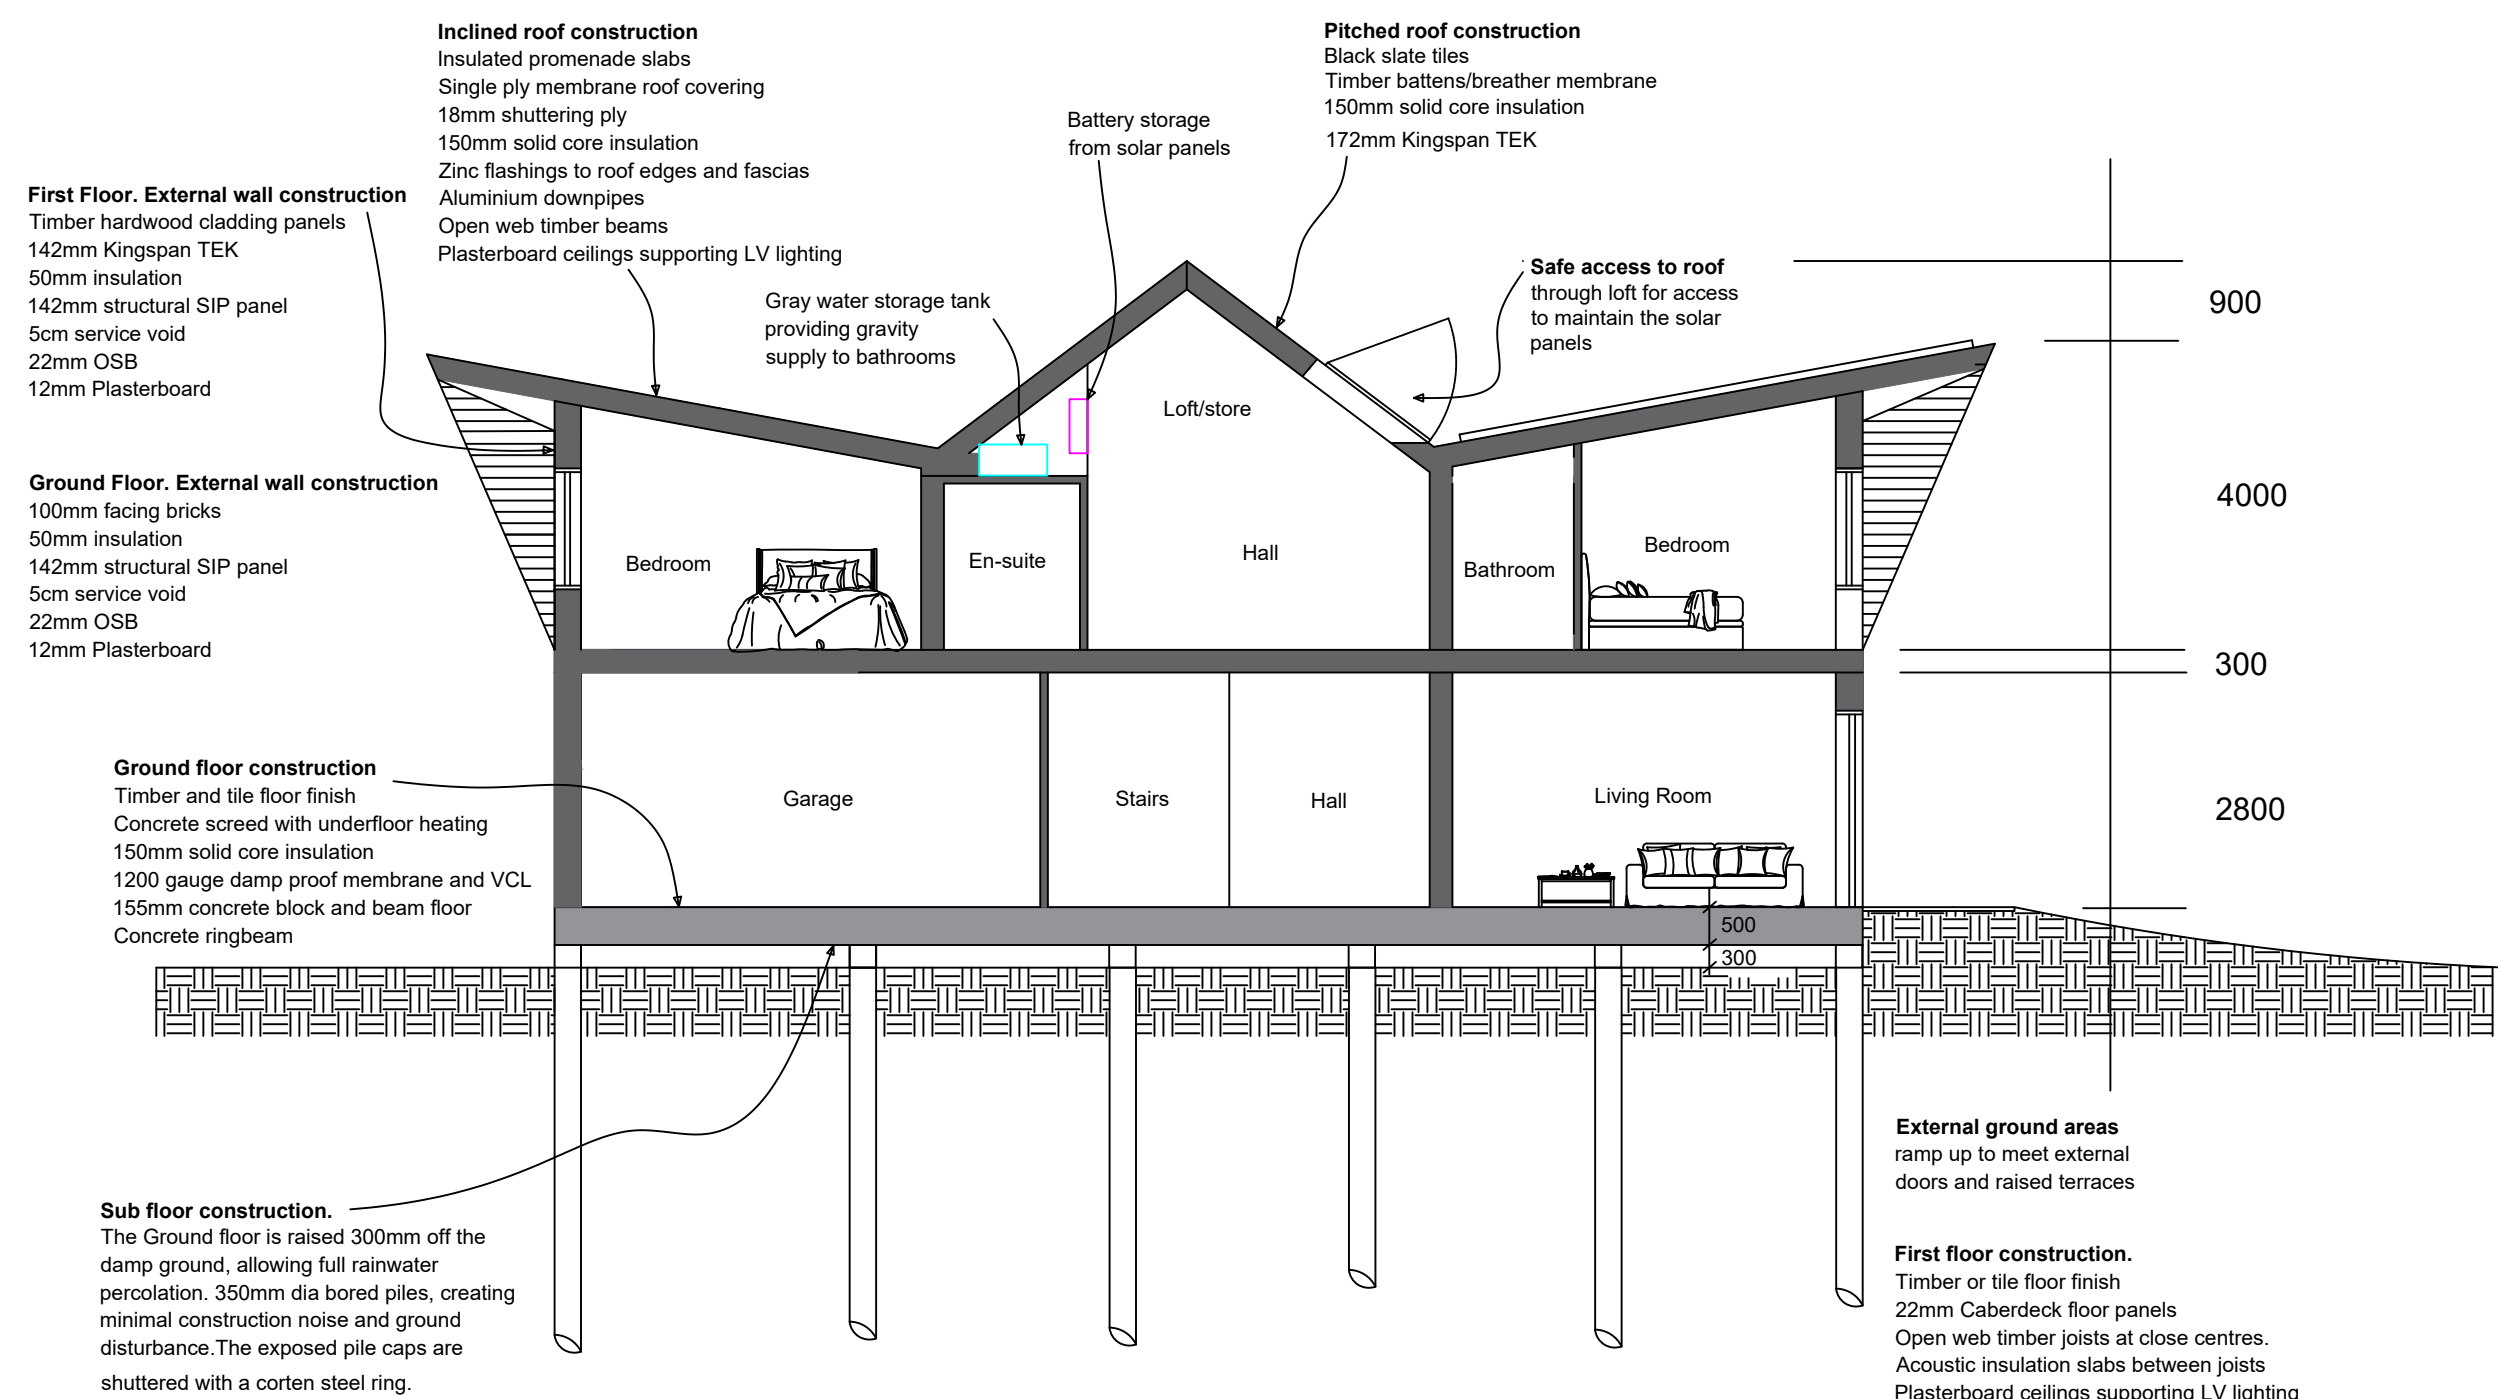

South Elevation - Section AA

HOUSE TYPE 02

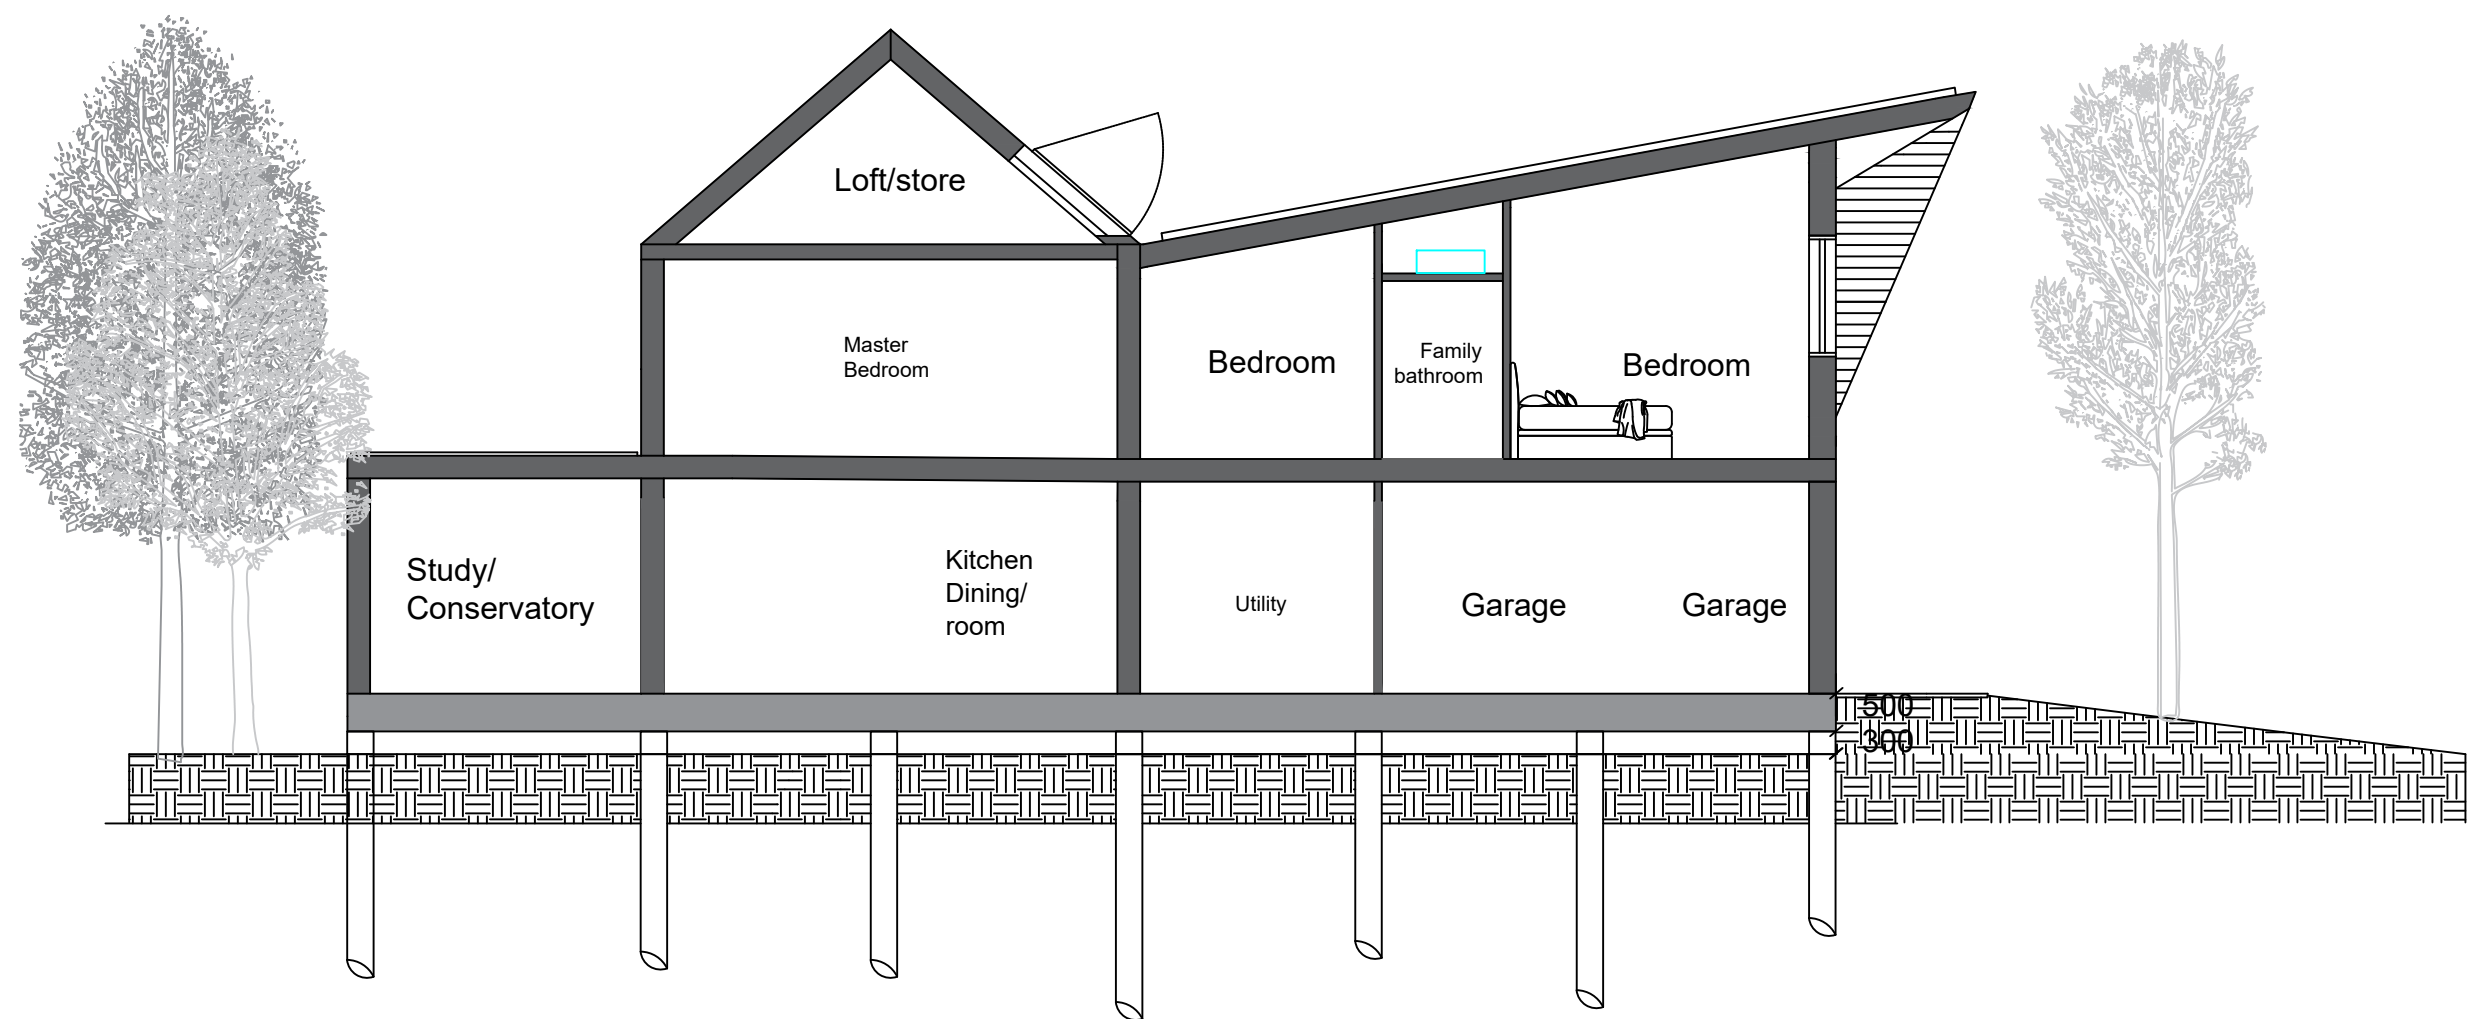

East Elevation - Section AA


HOUSE TYPE 03

Construction notes as HT02



Philip Wadge Architecture
Kingfisher Court
Newbury
RG14 5SJ
info@philipwadge.com
01635 735440
philipwadge.com

Scale
1:100 @ A1
Project Address
Brunningshams Farm
Heath Ride
Wokingham
RG40 3QJ

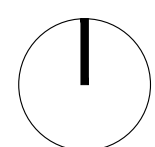

Revision
02
Date
08/01/26

Client
hello@brunningshamsfarm.co.uk

Scale
0 1 2 5m

project address:

Brunningshams Farm
Heath Ride
Finchampsstead
Wokingham
RG40 3QJ
Easting: 51.4868087326242
Northing: 3.1824517250061035
Longitude: 3.1824517250061035

© all rights reserved

project:

25050/PR/16

Proposed Sections