

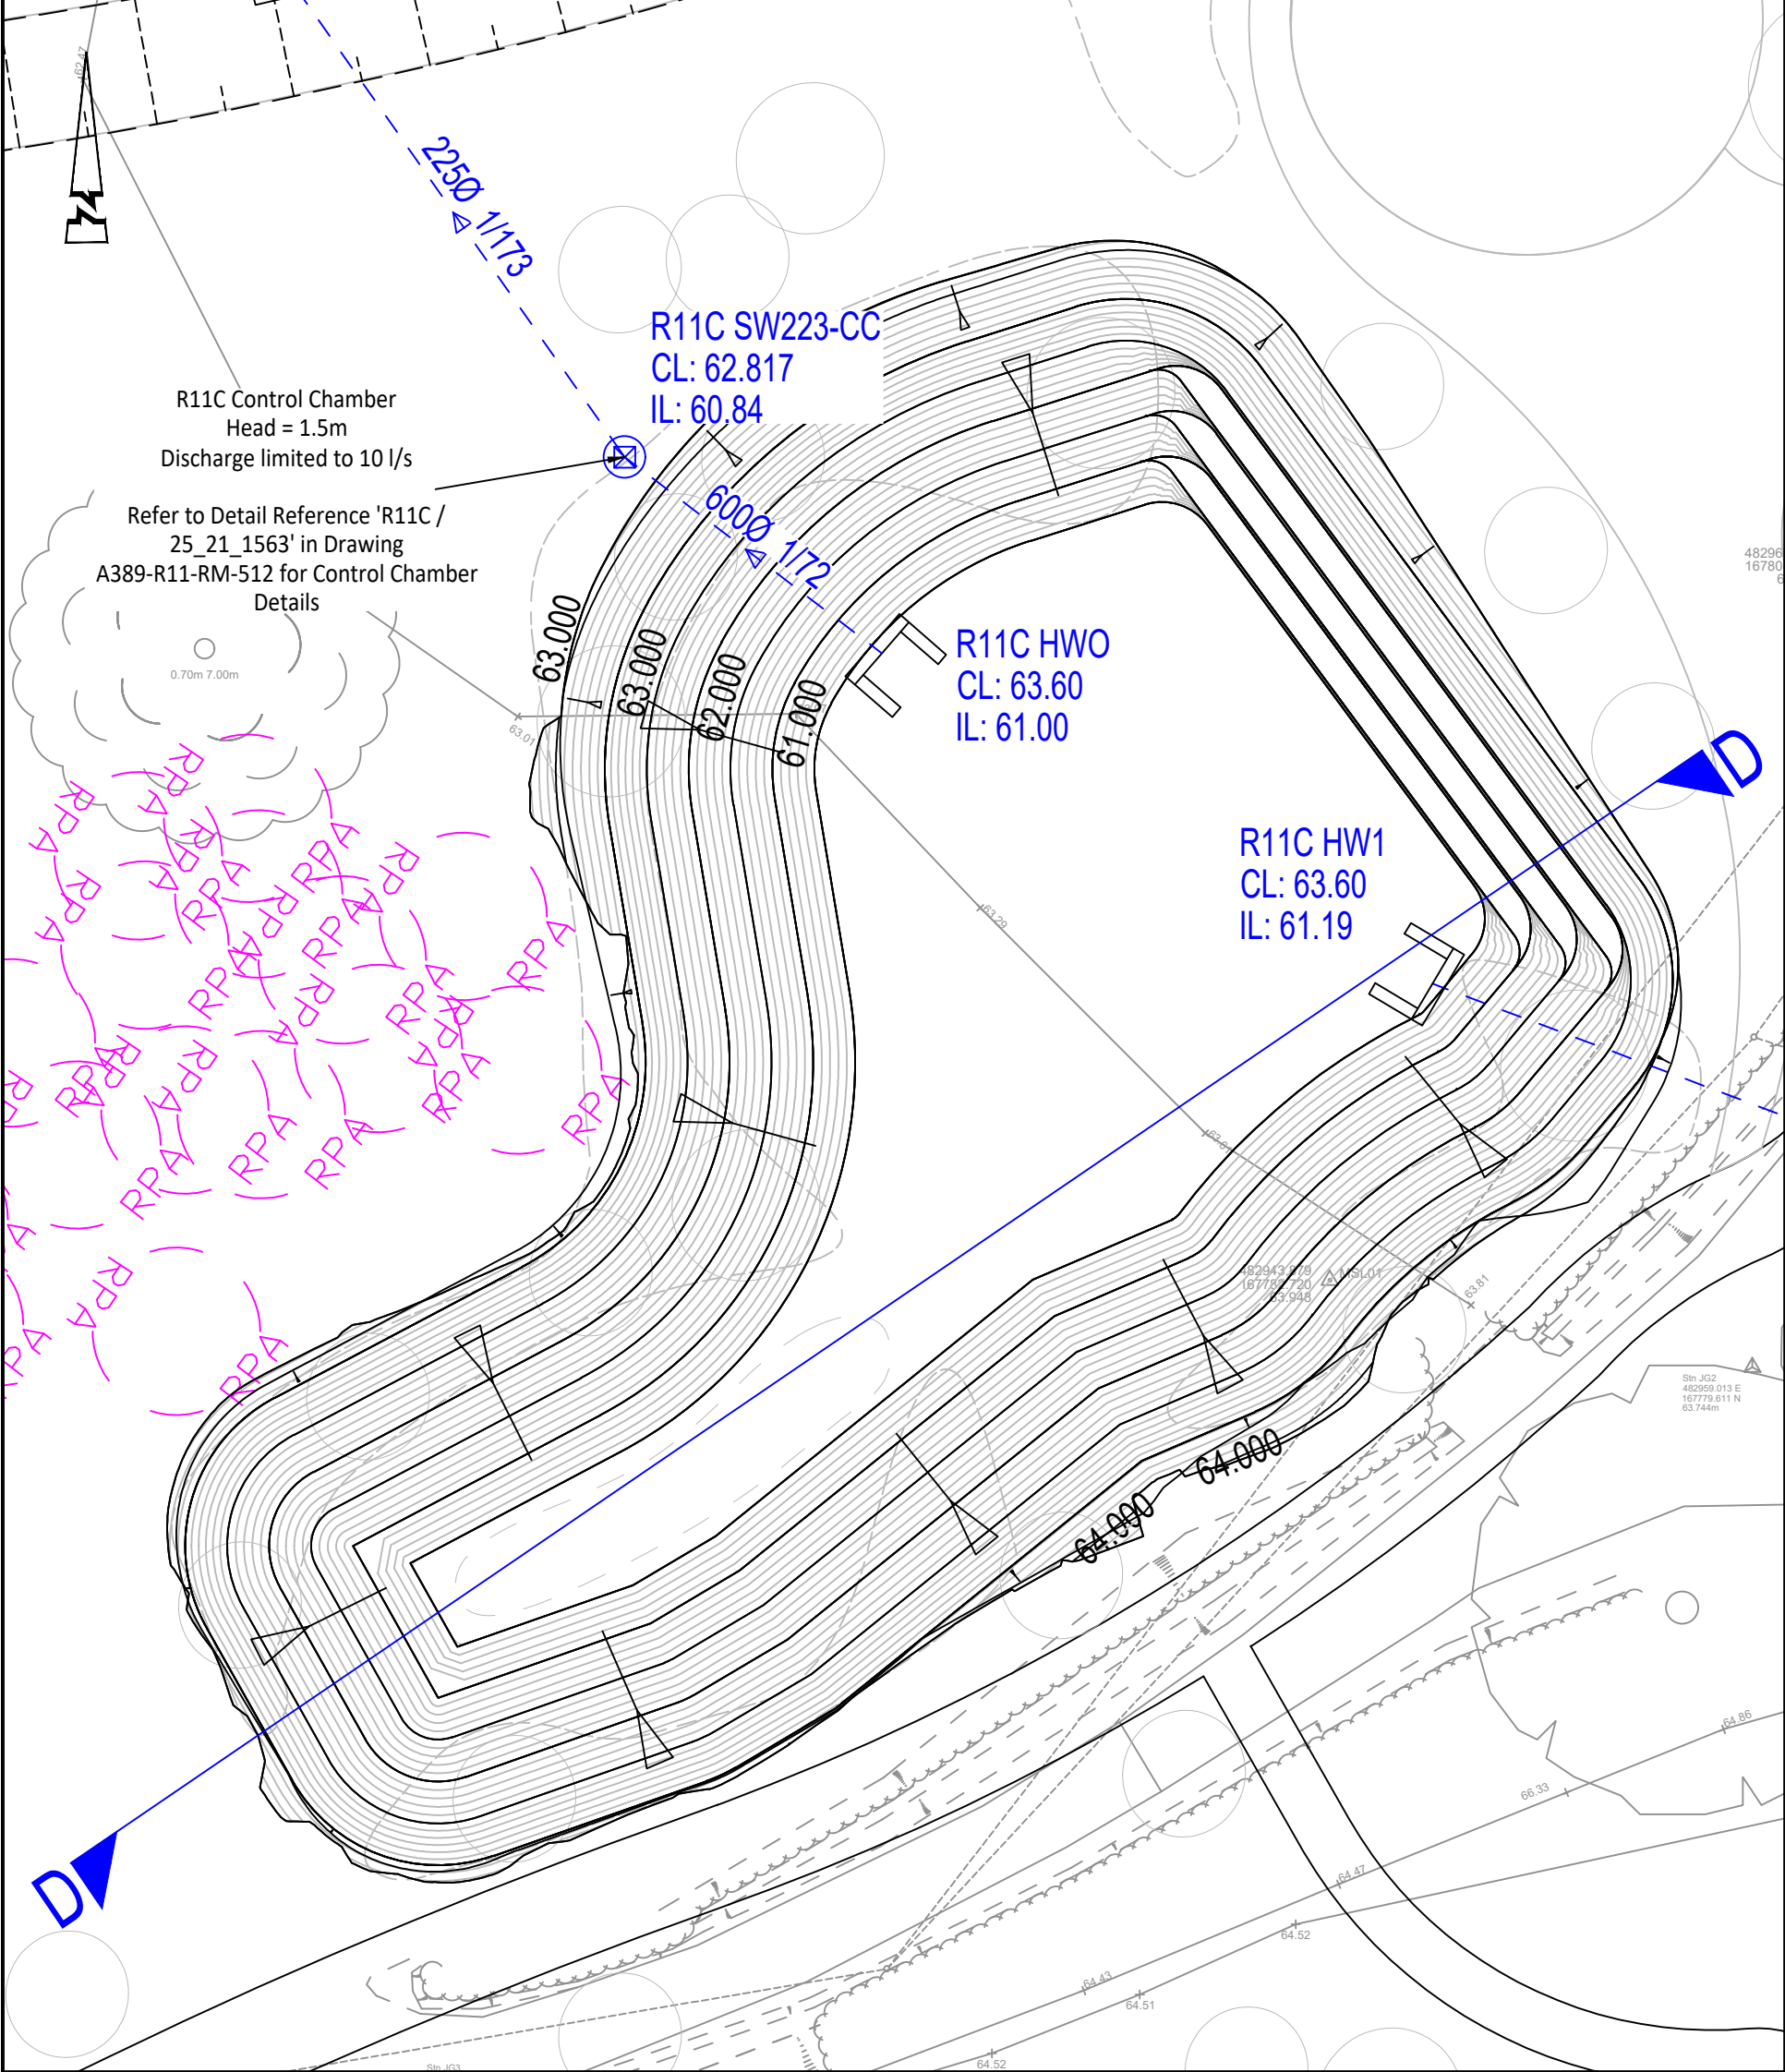
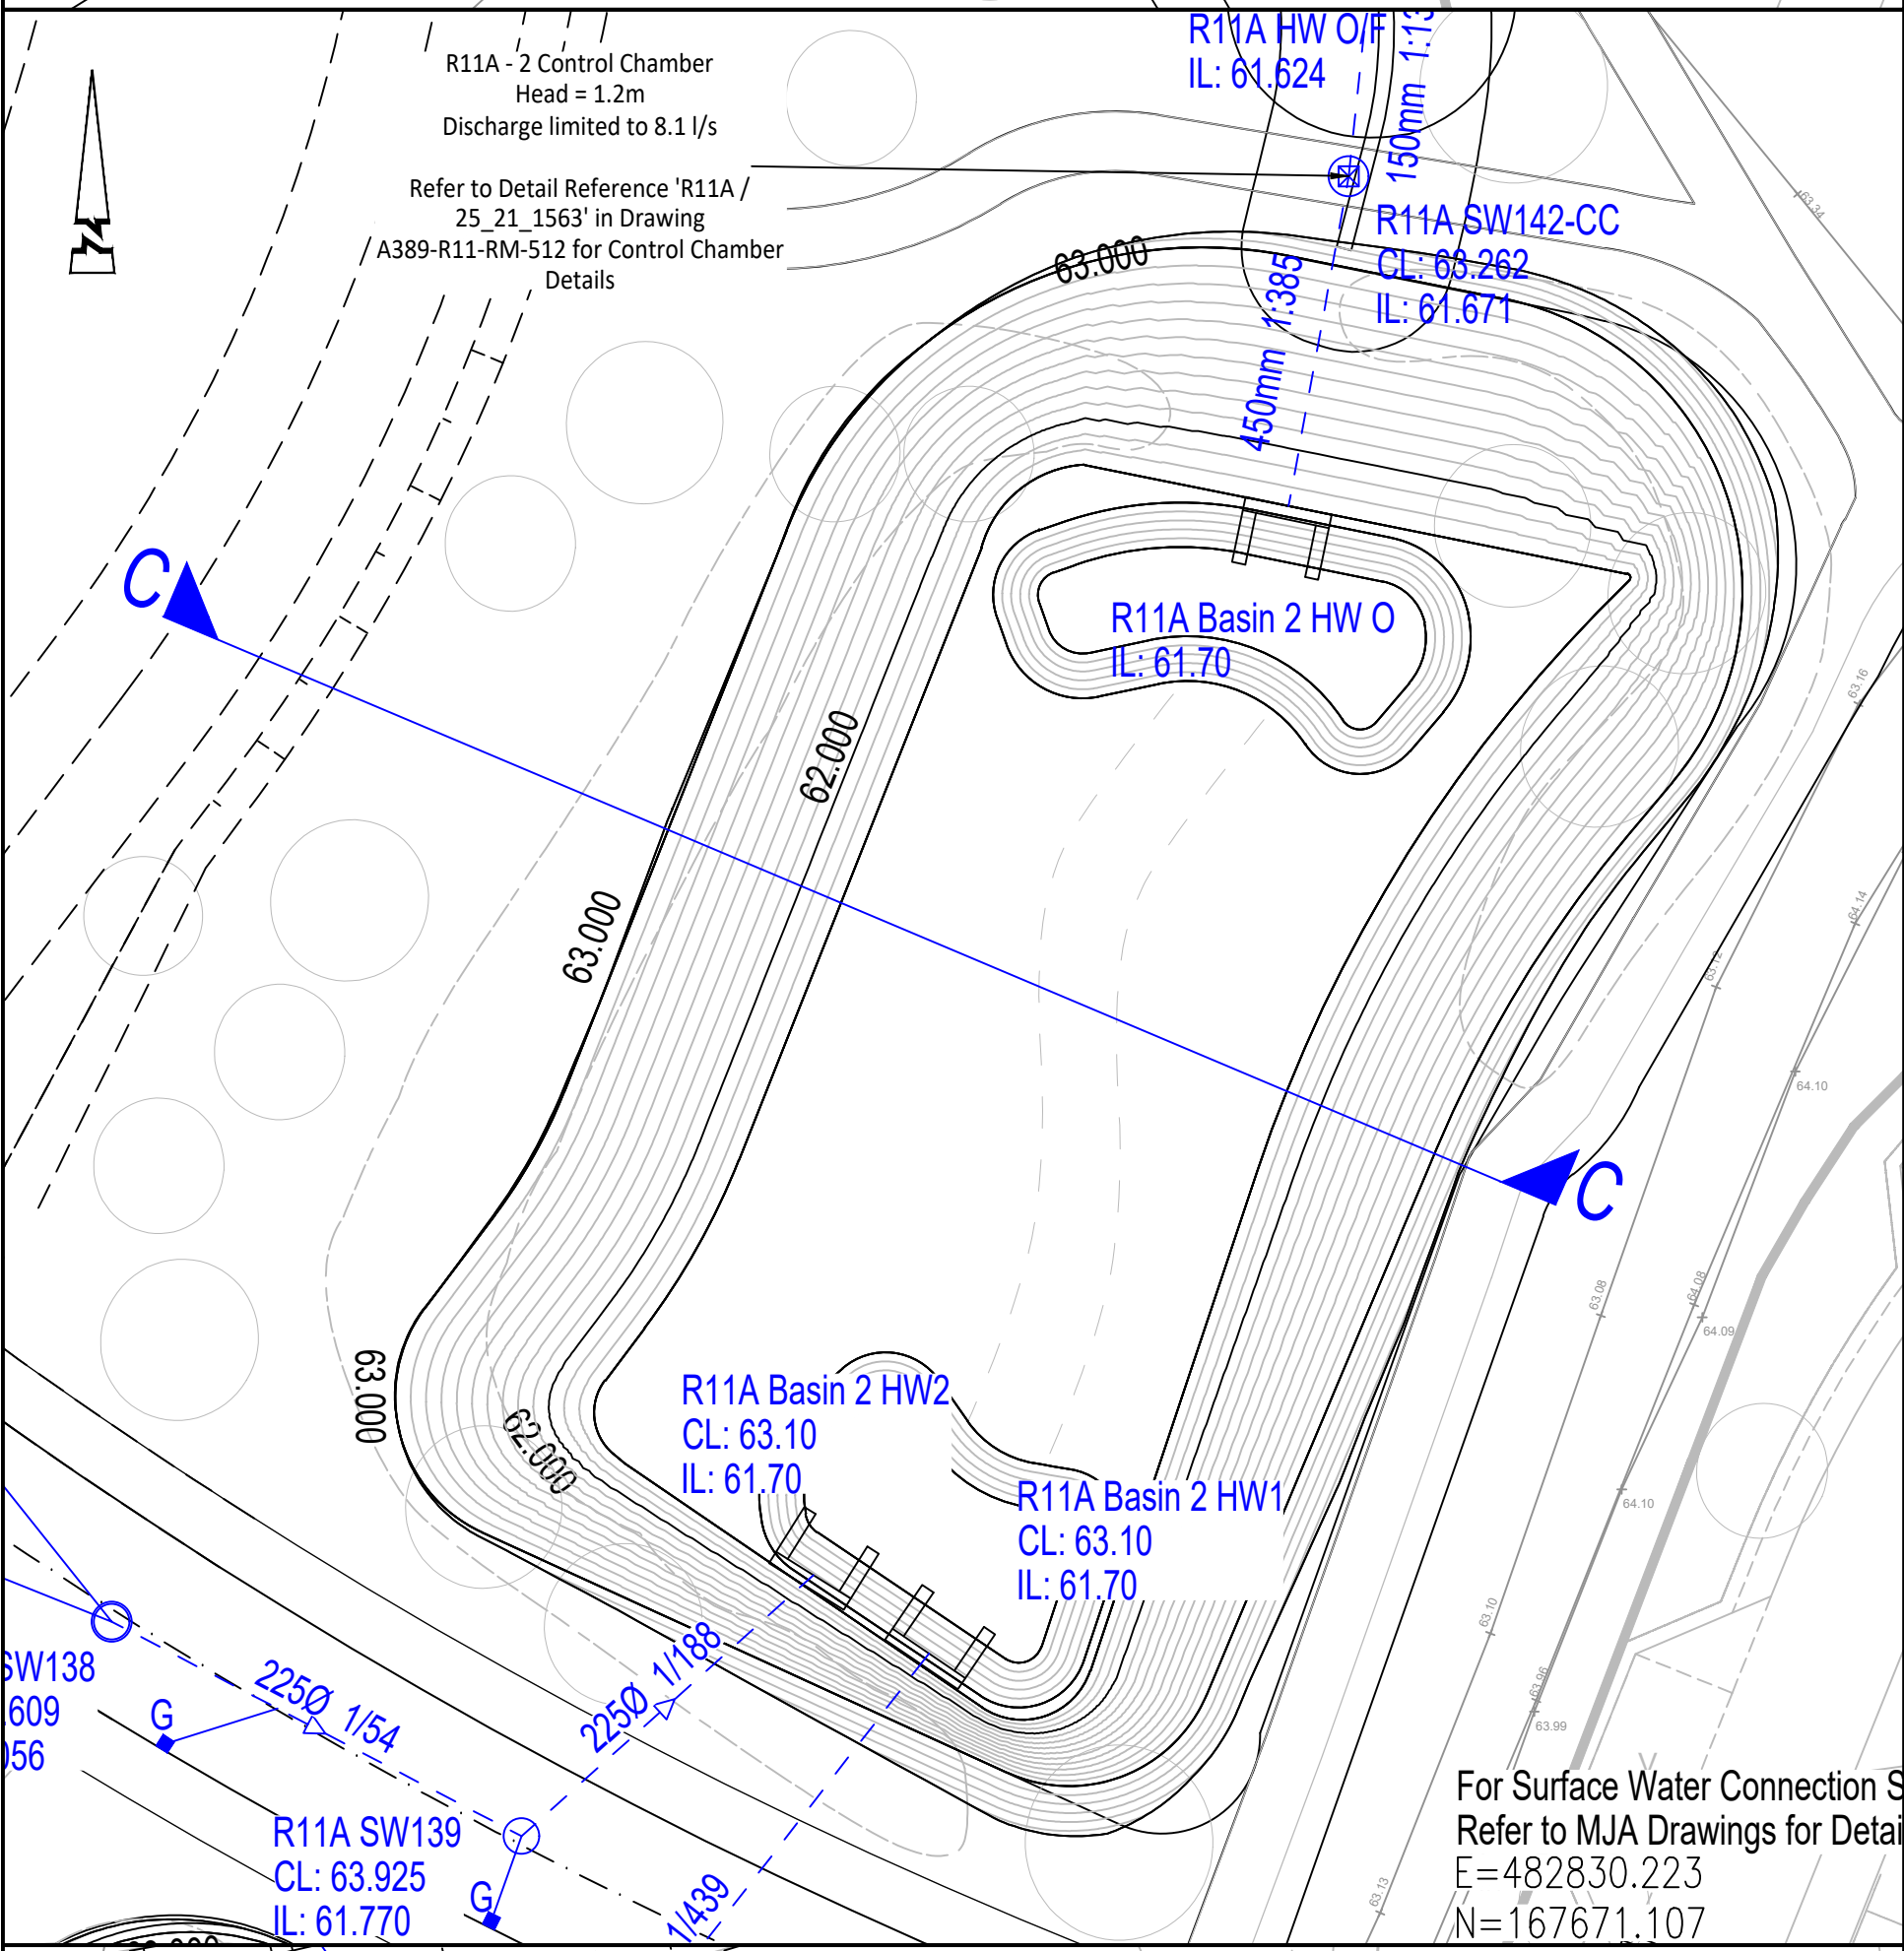


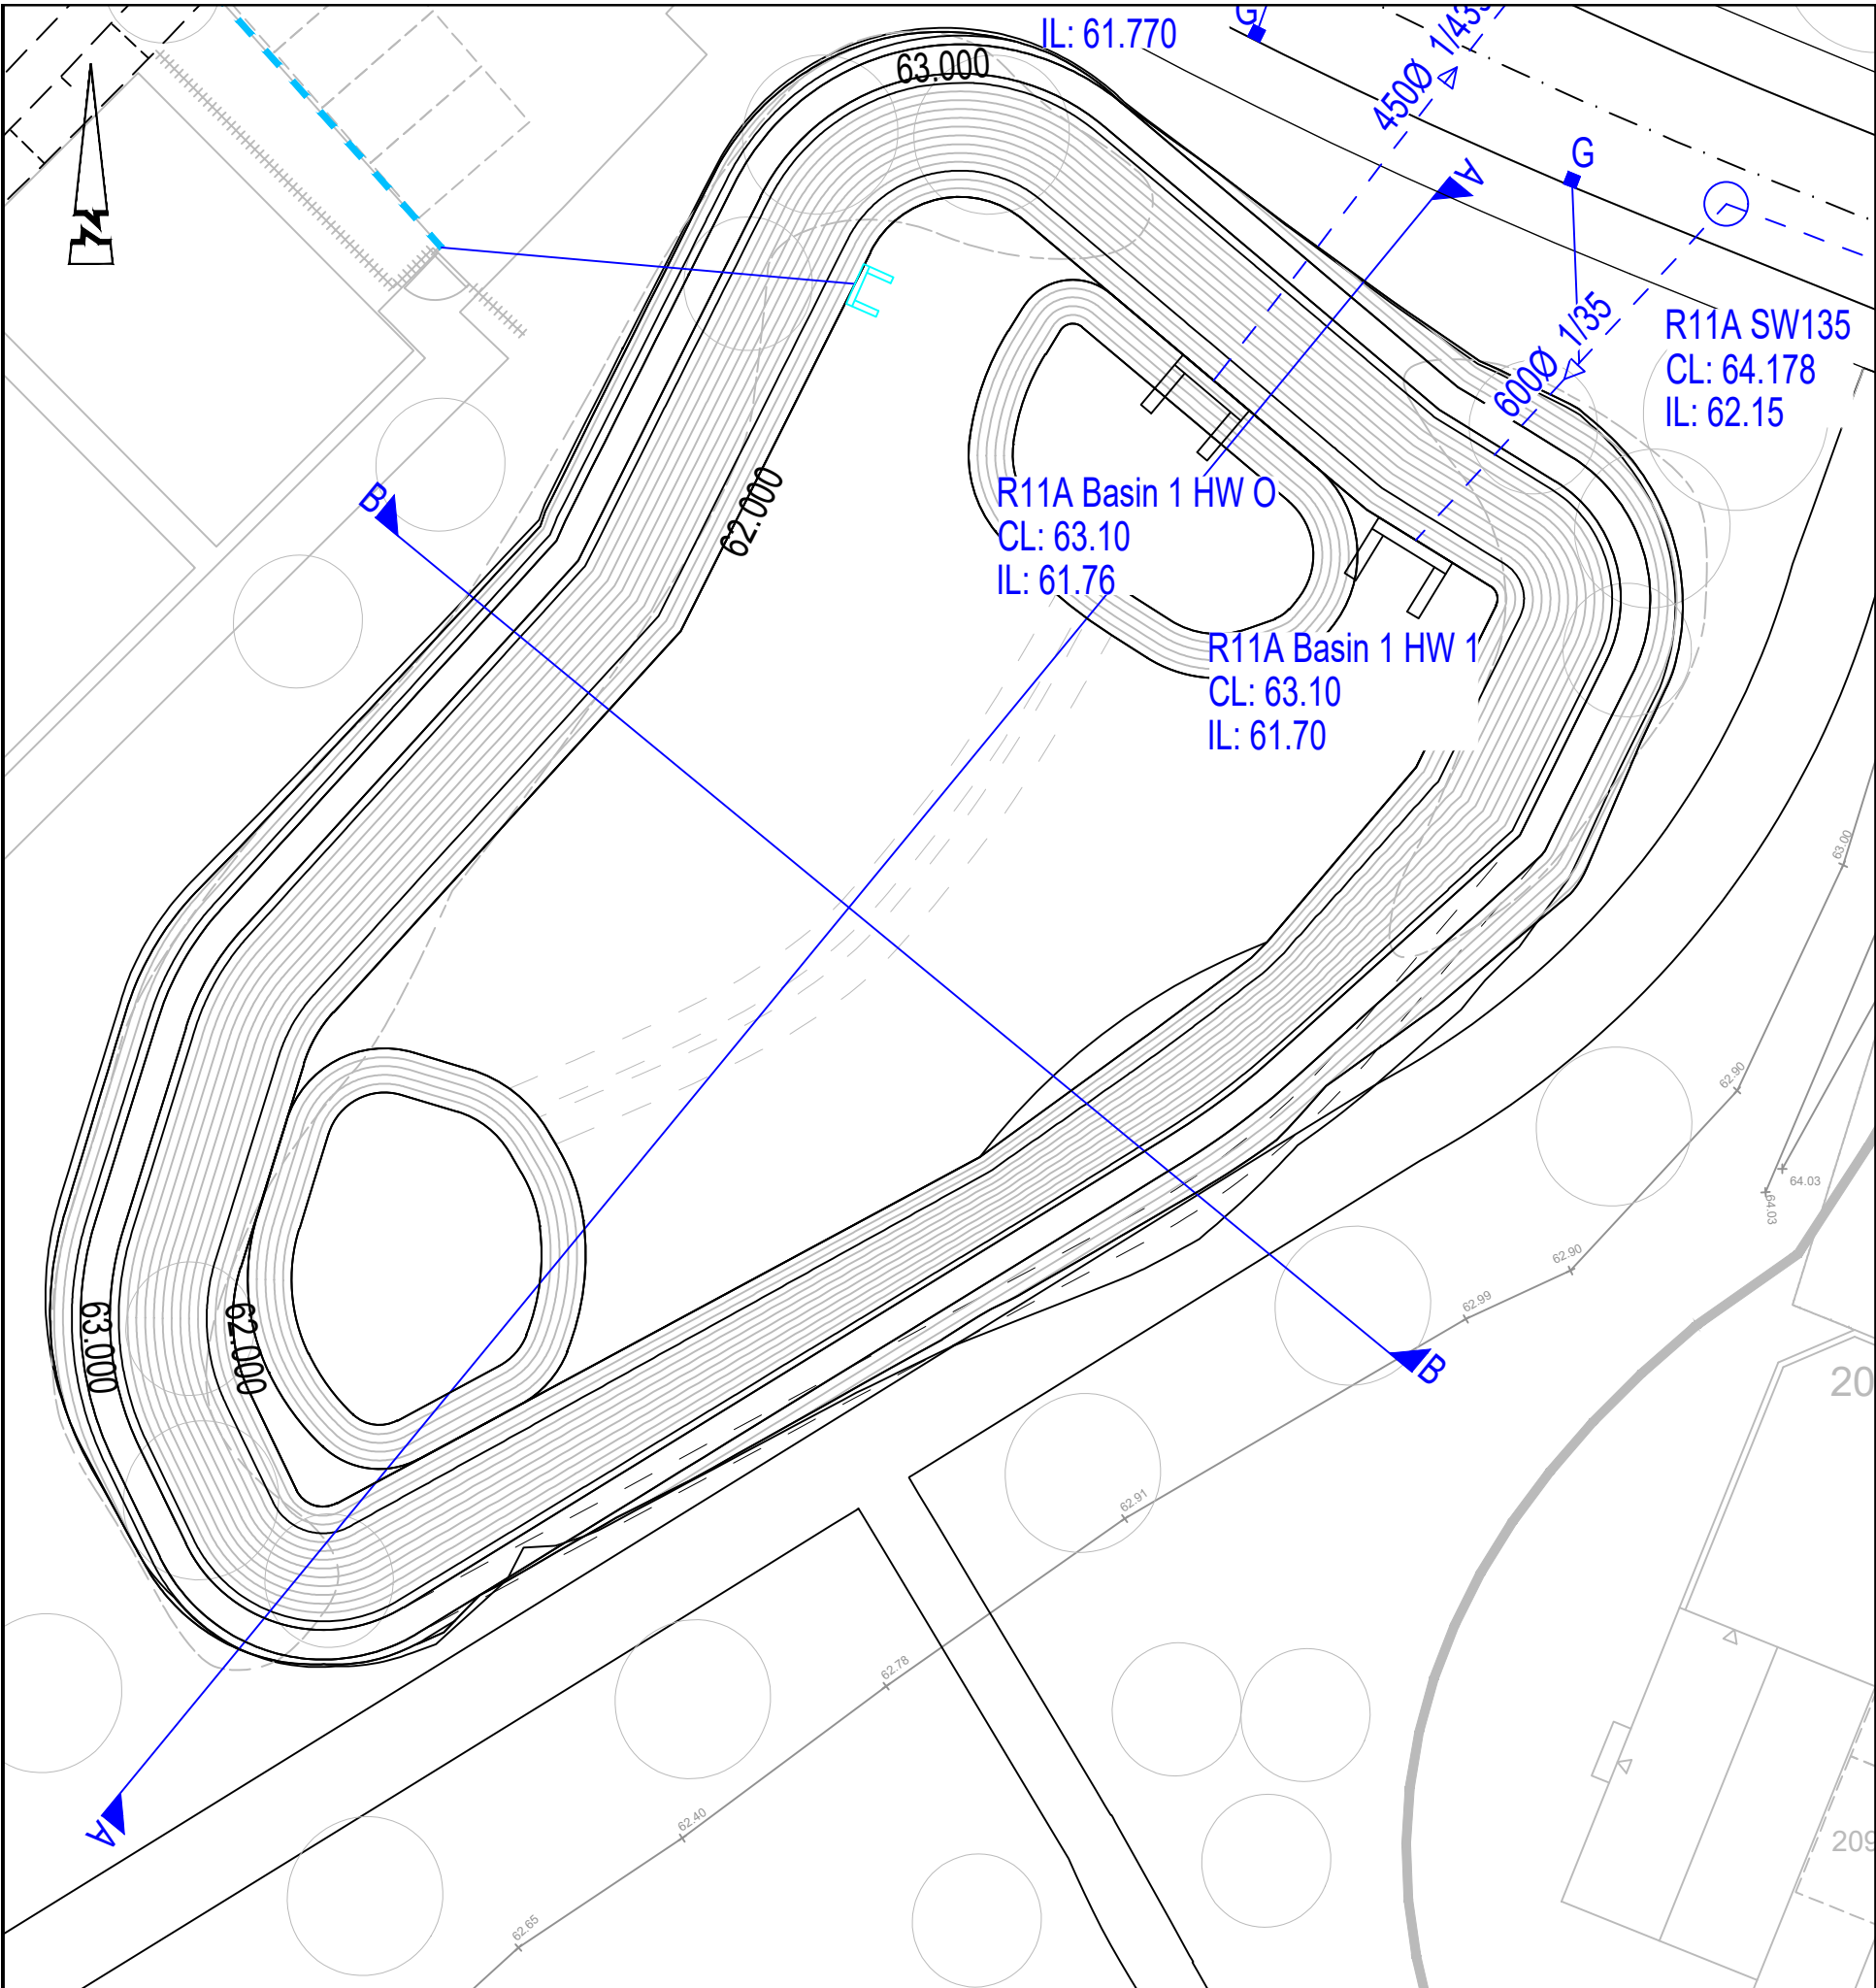

## A-A

Vertical Exaggeration: 1


Datum: 58.000M AOD

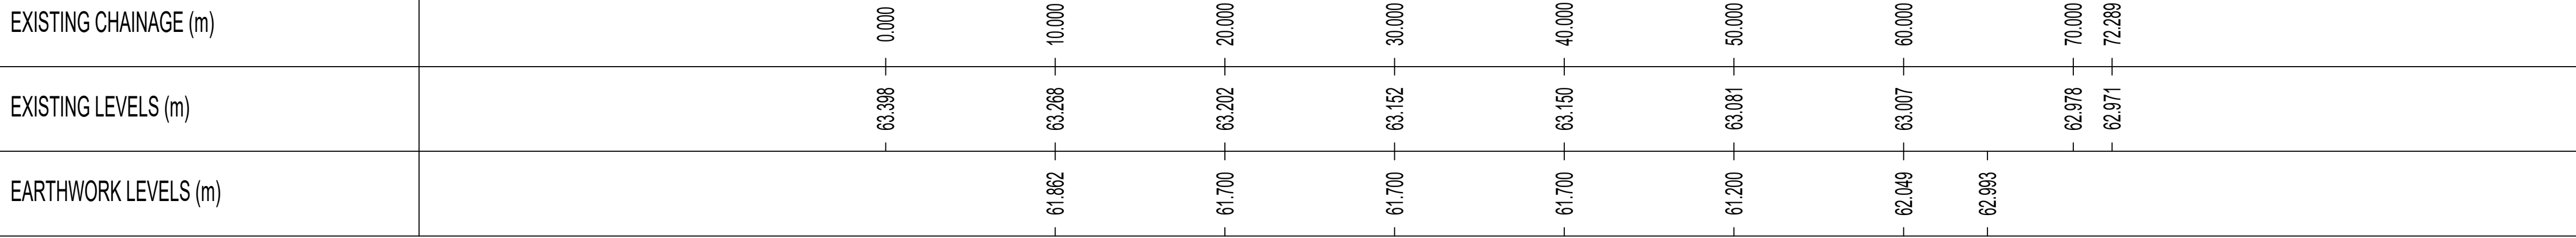

## B-B

Vertical Exaggeration: 1


Datum: 58.000M AOD

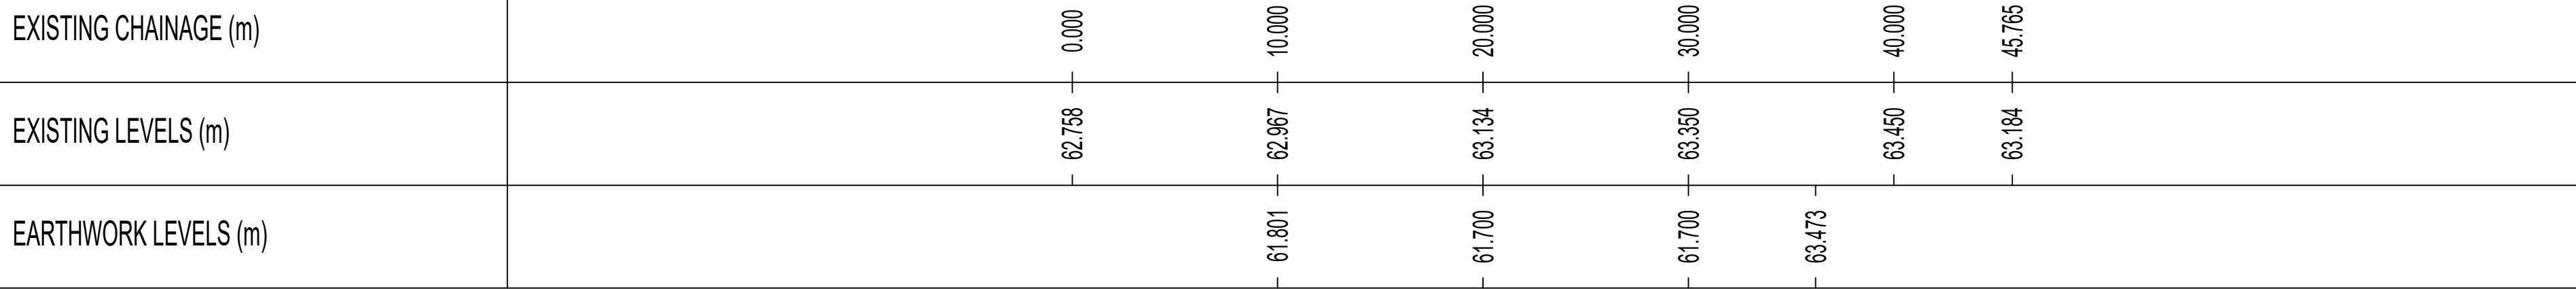

## C-C

Vertical Exaggeration: 1


Datum: 58.000M AOD

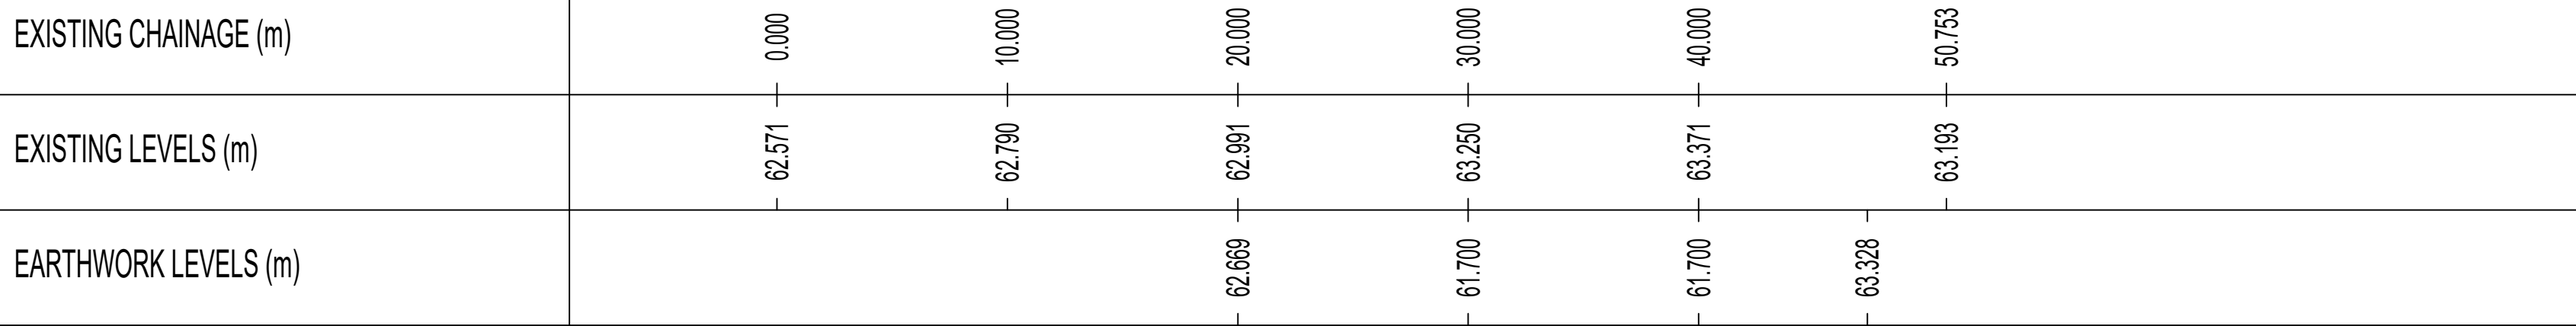


## D-D

Vertical Exaggeration: 1

Datum: 58.000M AOD

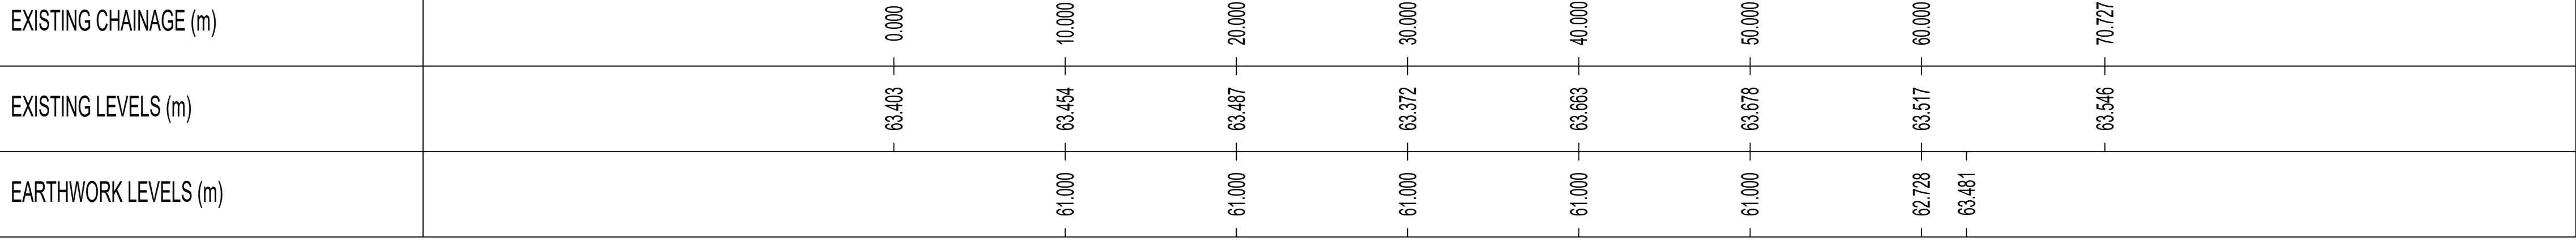

SCALE 1:250

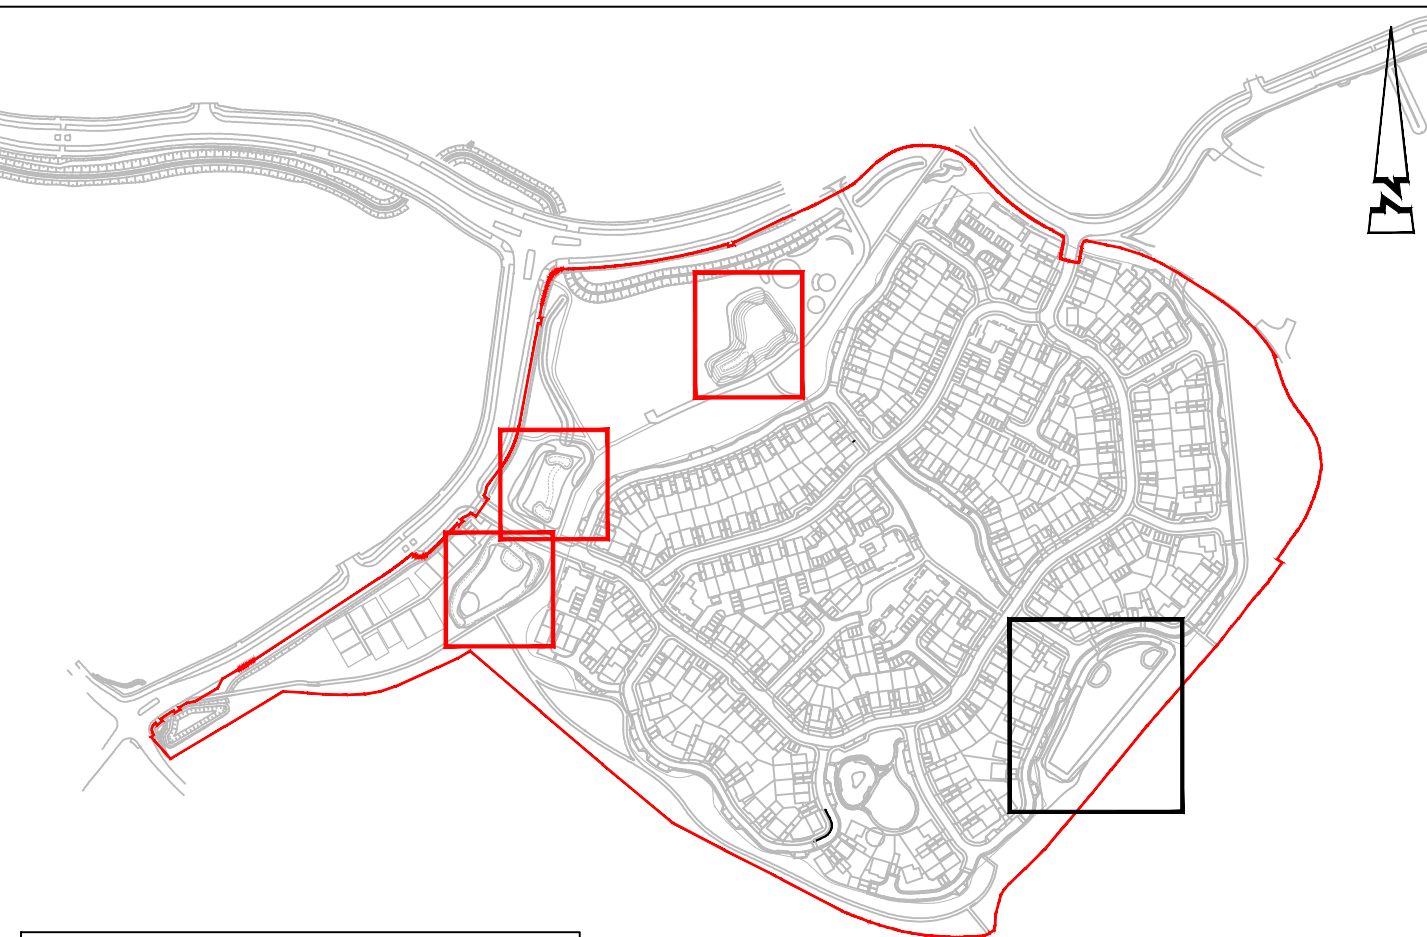

KEY PLAN  
SCALE: NTS

© ABLEY LETCHFORD PARTNERSHIP LTD.  
This drawing should not be reproduced without consent.

- GENERAL NOTES:
- Do not scale.
  - This drawing is to be read in conjunction with and checked against all other drawings, Engineering details, Specification and any structural, Geotechnical or other specialist documents provided.
  - The proposed works on this drawing could impact on existing services/ statutory undertakers apparatus, therefore the contractor should check the position of existing services on site prior to starting work.
  - Any anomaly or contradiction between any of the above is to be reported to the Engineer.

GENERAL KEY:

- Major contour (1000mm interval)
- Minor contour (100mm interval)

DRAINAGE KEY:

- Proposed headwall
- Surface water pipe
- Surface water chamber
- Flow control chamber
- Surface water backdrop
- Gully and connection
- Foul water pipe
- Foul water chamber

SECTIONS KEY:

- Existing ground levels
- Proposed Centreline Profile
- Basin levels
- Permanent water level
- Max water level

FOLLOWING INSTALLATION OF HEADWALLS  
PUDDLE CLAY LAYERS TO BE EXTENDED AND  
WELL COMPACTED AGAINST HEADWALL UNITS  
TO ENSURE ADEQUATE SEAL IS PROVIDED

|   |       |                                                                         |     |    |
|---|-------|-------------------------------------------------------------------------|-----|----|
| C | 13.25 | Public Clay Detail and Notes Removed, Geosynthetic Clay Liner Added.    | JJS | RF |
| B | 87.25 | Updated Cross Sections in line with Latest Program Landscaping Drawings | AS  | RF |
| A | 83.25 | First Issue                                                             | JJS | RF |

**Abley Letchford**  
www.ableyletchford.co.uk

KIER PROPERTY DEVELOPMENTS LIMITED

SOUTH WOKINGHAM SDL  
PHASE 2B R11 RESERVED  
MATTERS APPLICATION

BASIN SECTIONS  
SHEET 1

|          |                 |         |            |         |     |         |    |
|----------|-----------------|---------|------------|---------|-----|---------|----|
| Drawn    | 1:250 @ AD      | Date    | MARCH 2025 | Project | JJS | Checked | RF |
| Drawn by | A389-R11-RM-151 | Revised |            | Sheet   |     |         | C  |