

© ABLEY LETCHFORD PARTNERSHIP LTD.
This drawing should not be reproduced without consent.

GENERAL NOTES:

1. Do not scale.
2. This drawing is to be read in conjunction with any checked and all other drawings, Engineering details, Specification and any structural, Geotechnical or other specialist document provided.
3. The information on this drawing could impact on existing services/ statutory undertakers apparatus, therefore the same should be checked the position of existing services on site prior to carrying out any work.
4. Any anomaly or contradiction between any of the above is to be reported to the Engineer.

GENERAL KEY:



- Major contour (100mm interval)
- Minor contour (10mm interval)

DRAINAGE KEY:


- Proposed headwall
- Surface water pipe
- Surface water chamber
- Flow control chamber
- Surface water backdrop
- Gully and connection
- Foul water pipe
- Foul water chamber

SECTIONS KEY:

- Existing ground levels
- Proposed Centerline Profile
- Basin levels
- Permanent water level
- Max water level

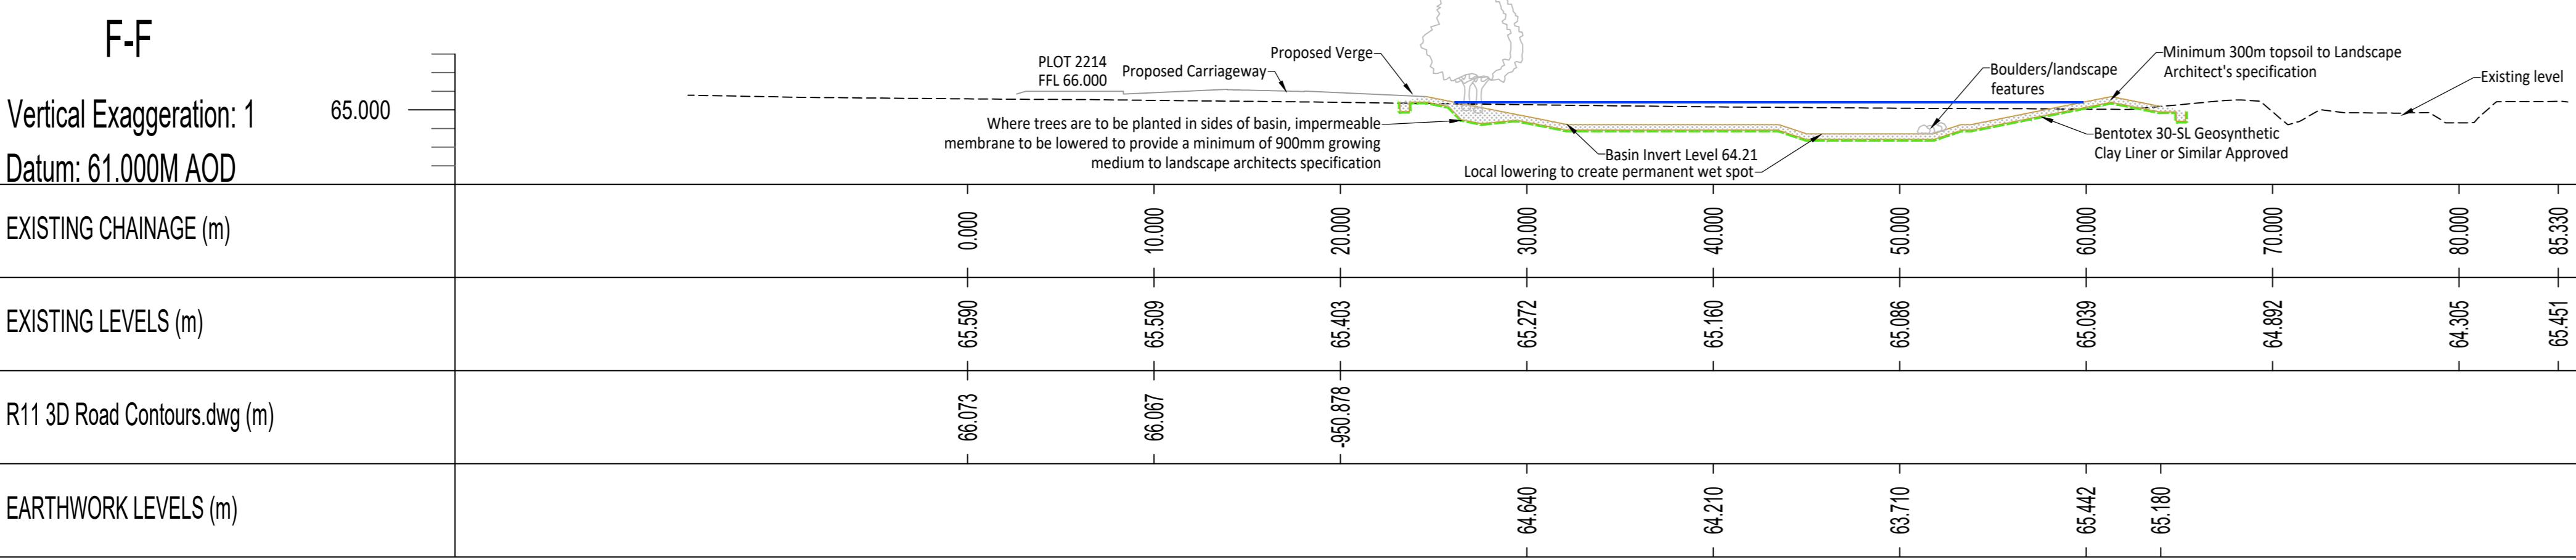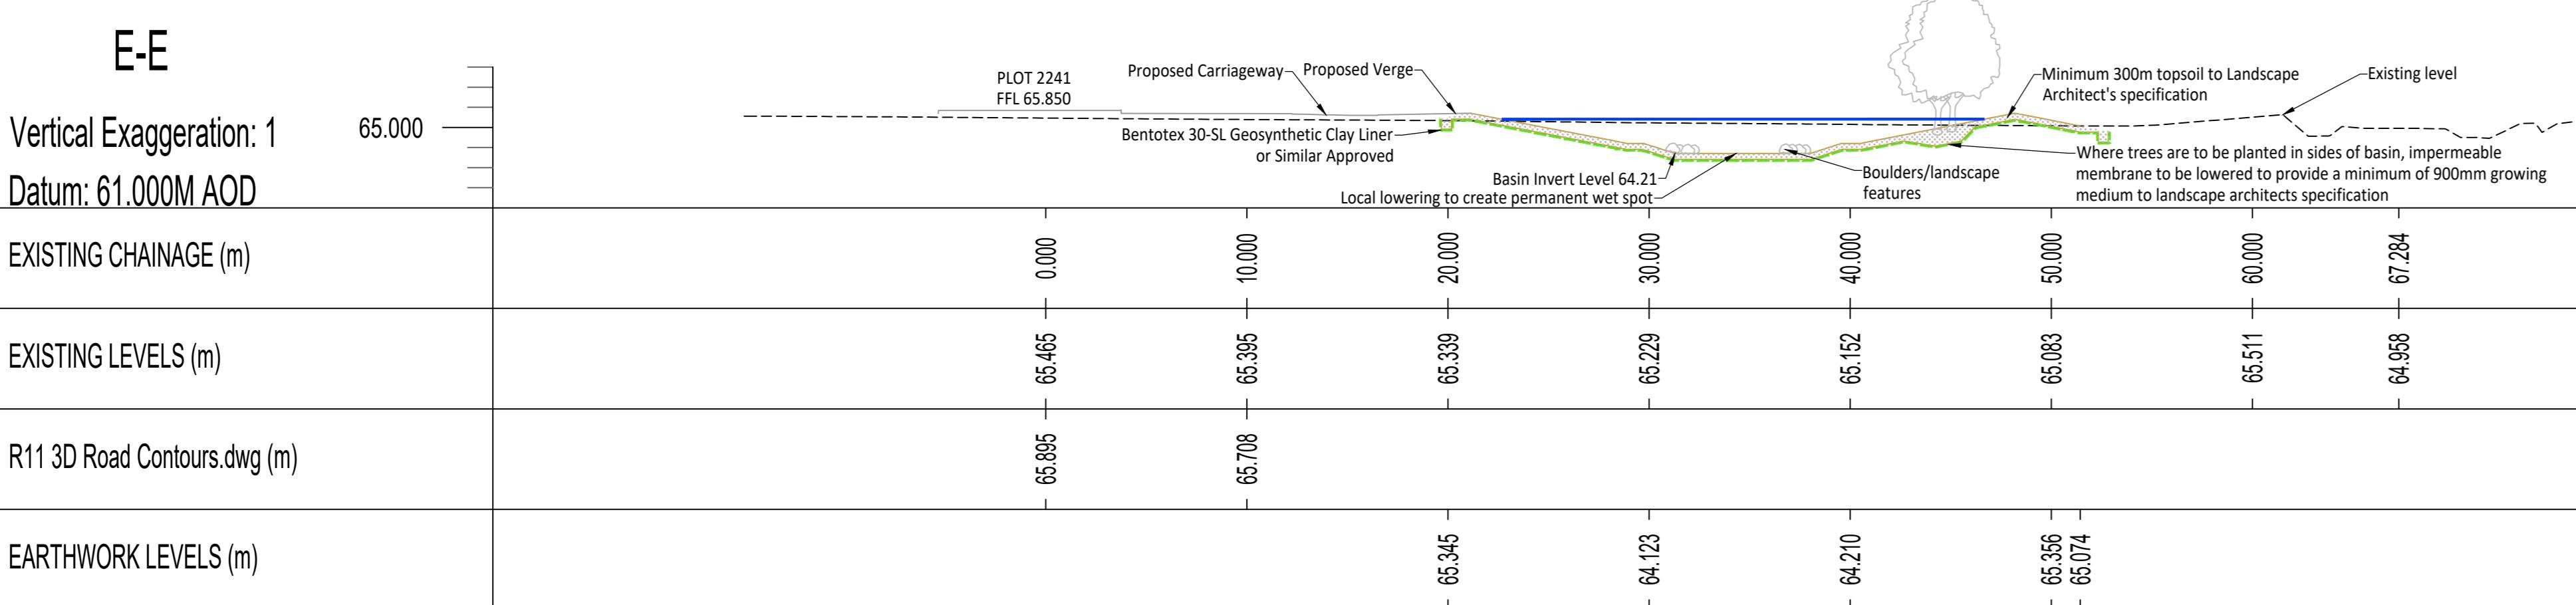

5m 0 5m 10m 15m 20m 25m
SCALE 1:250

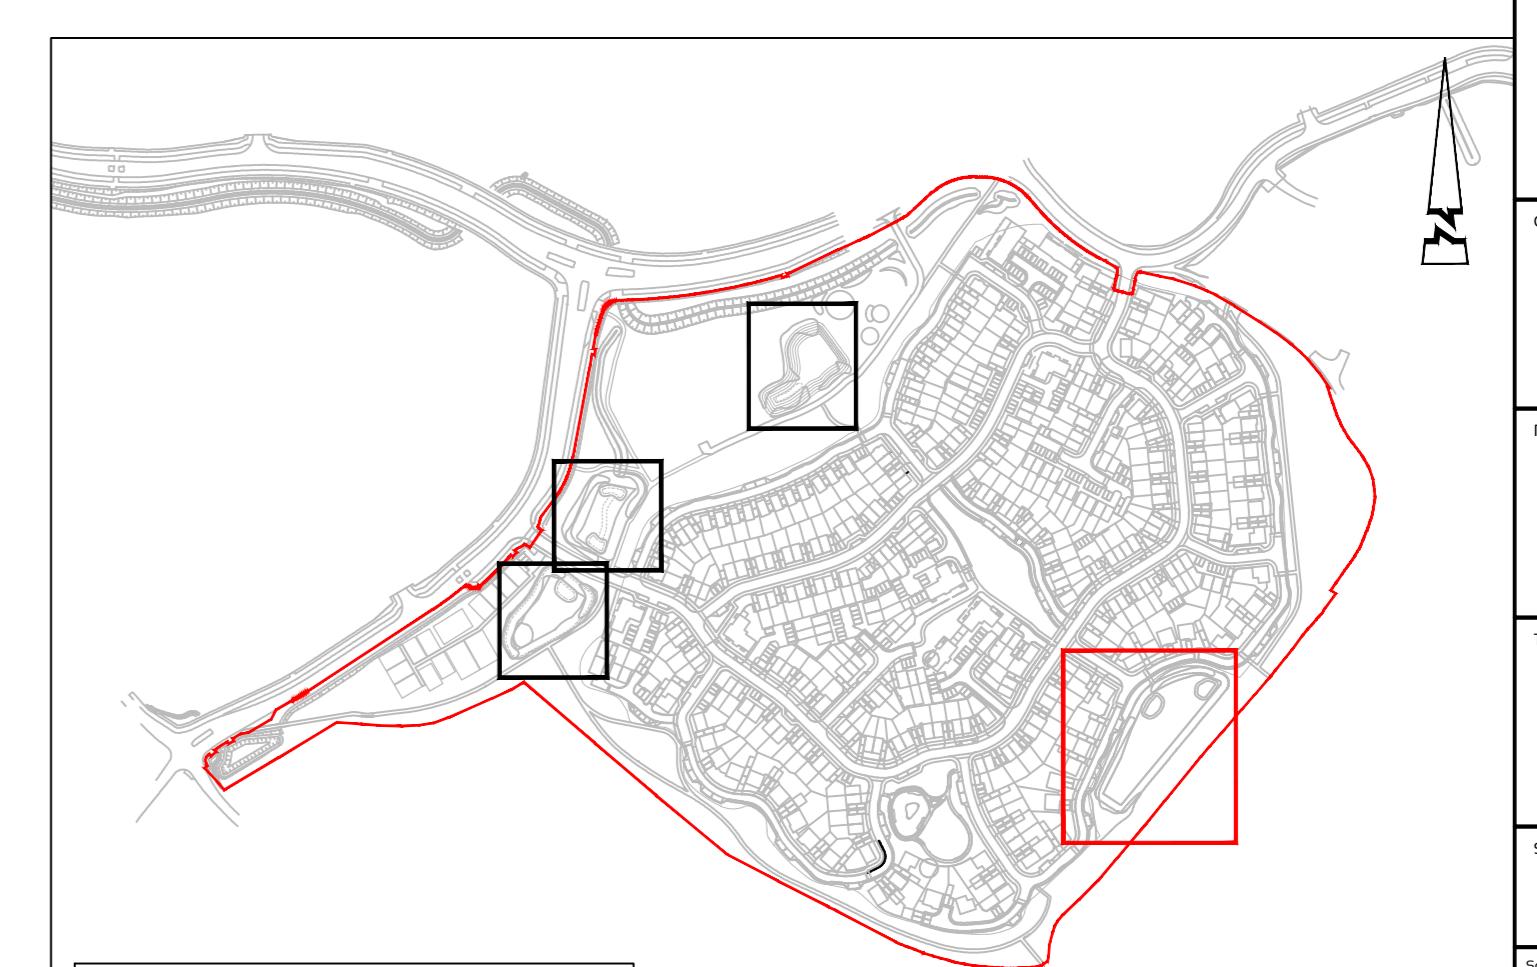

C 12.25 Puddle Clay Detail and Notes Removed, Geosynthetic Clay Liner Added. JJS RF
B 27.25 Updated Cross-Sections in line with Latest Engineering and Landscaping Drawings AS RF
A 20.25 First Issue JJS RF
Rev Date Description Date Drawn Date Checked
Project: KIER PROPERTY DEVELOPMENTS LIMITED
Drawing: SOUTH WOKINGHAM SDL PHASE 2B R11 RESERVED MATTERS APPLICATION
Title: BASIN SECTIONS SHEET 2
Status:
Scale: 1:250 @ AD Date: MARCH 2025 Drawn: JJS Checked: RF
Drawing No: A389-R11-RM-152 Revision: C
KEY PLAN SCALE: NTS
PARCEL R11 BOUNDARY