


SECTION A-AA



SECTION B-BB

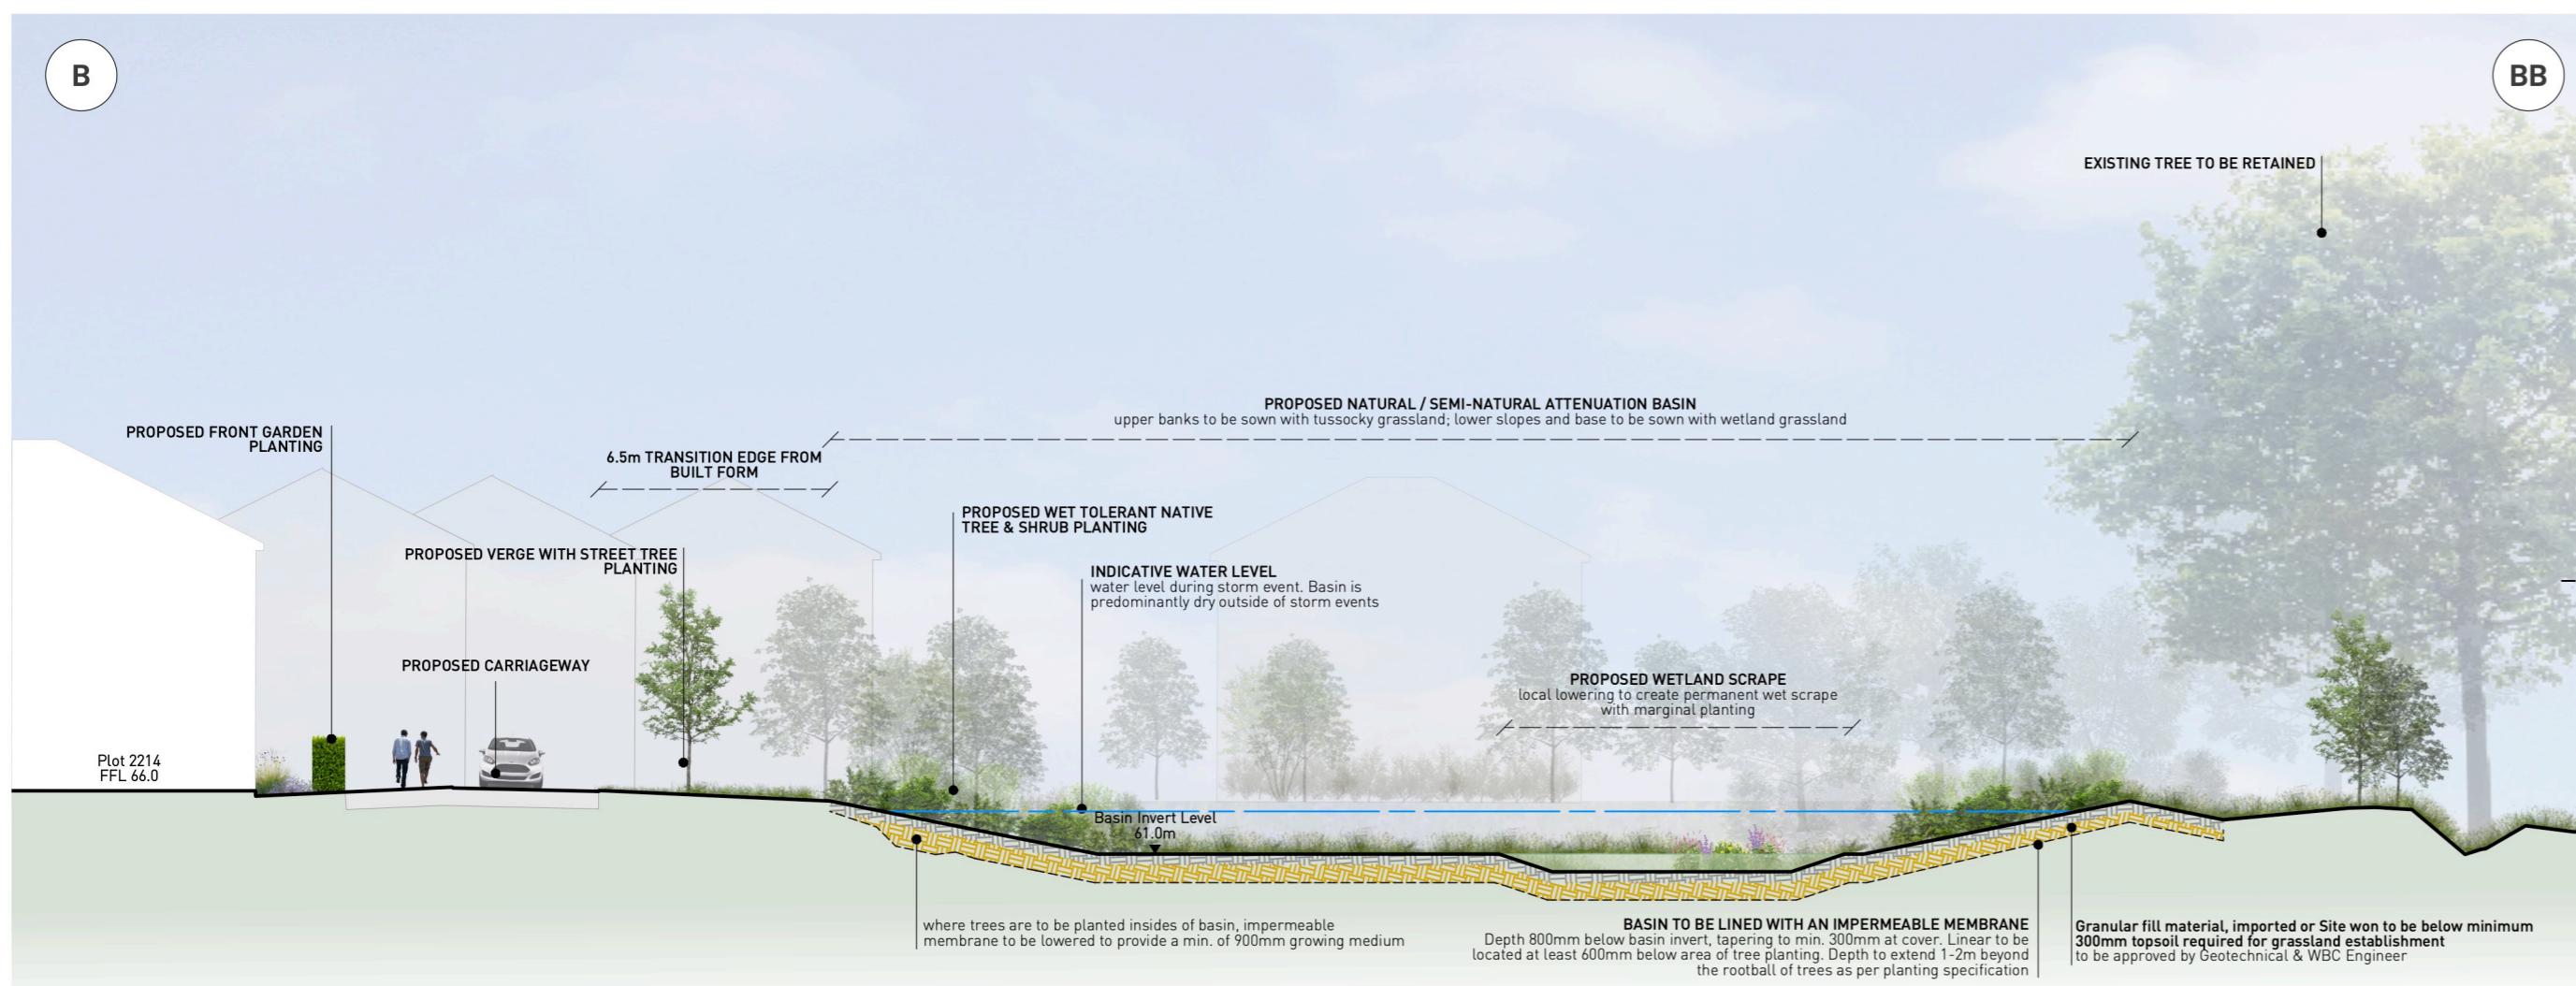

SITE LOCATION PLAN (NTS)

08/07/2025	A	2 no. additional sections added; amended section to engineer drawing
07/03/2025	-	FIRST ISSUE
DATE	NO	REVISION NOTE

Illustrative Landscape Sections (Sheet 1 of 2)


R11 – Phase 2B South Wokingham SDL


CLIENT
Kier Property Developments Limited

DATE 08/07/2025	SCALE 1:200 @ A2	TEAM VK	APPRVD ASK
--------------------	---------------------	------------	---------------


DRAWING NUMBER

P24-2506 EN 010 01A

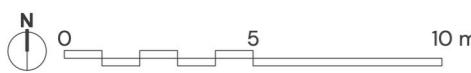

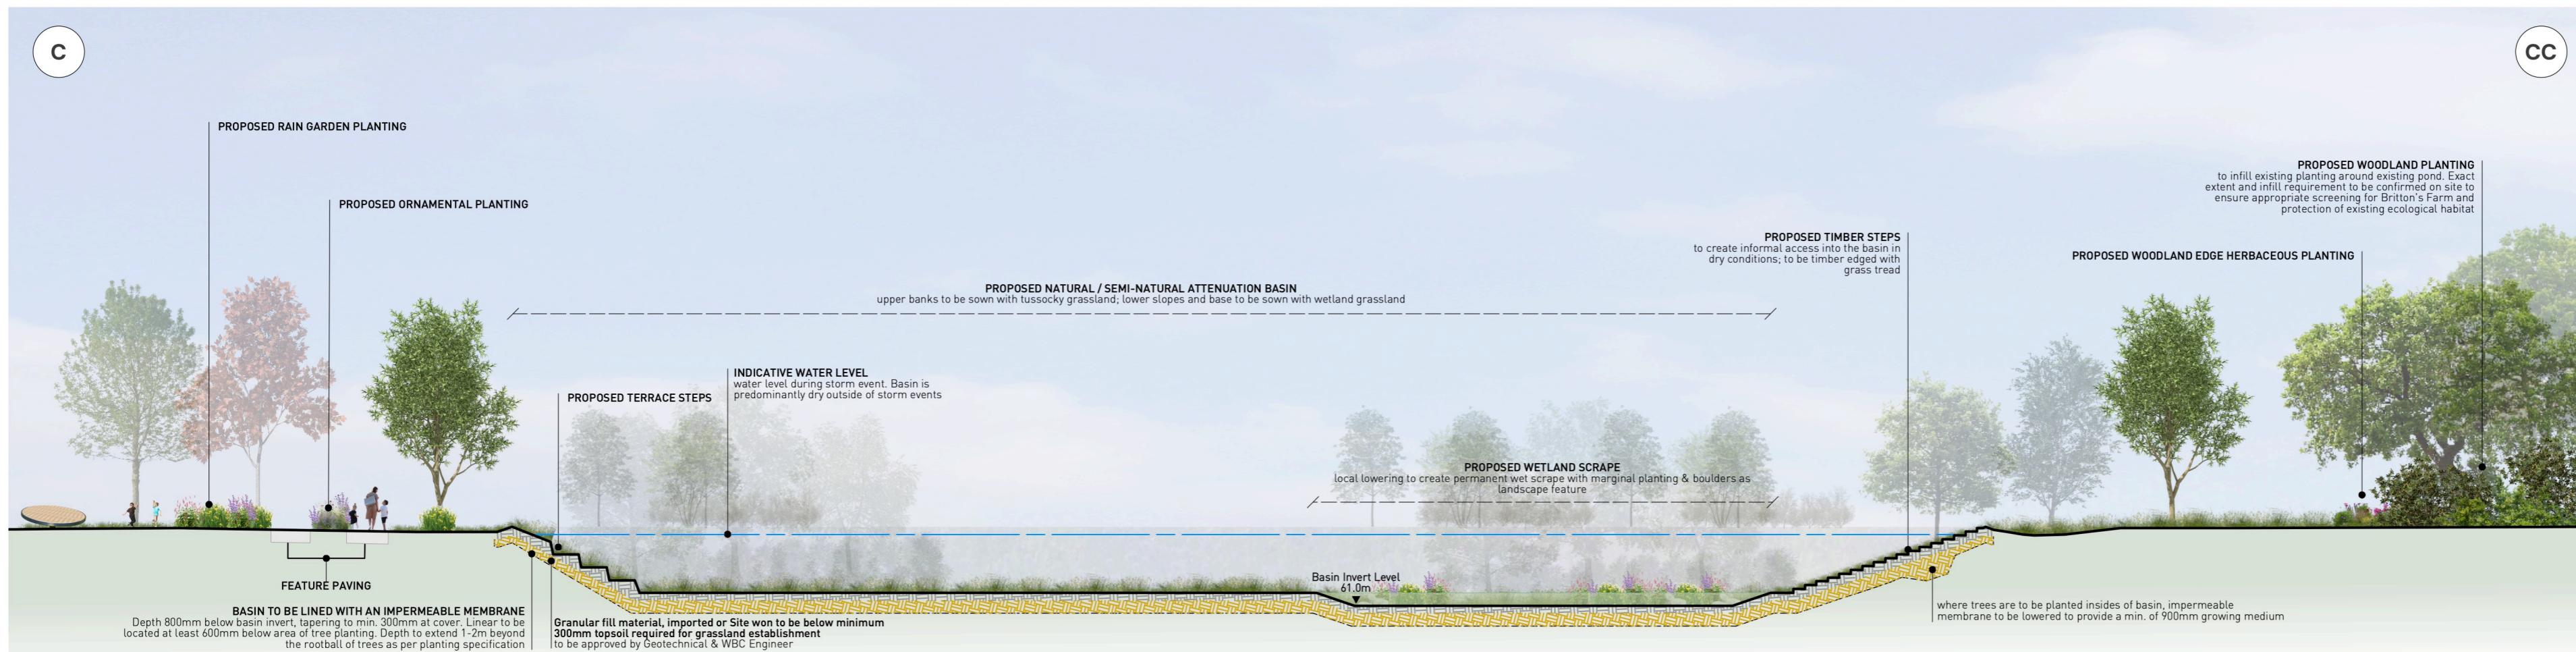

SECTION C-CC

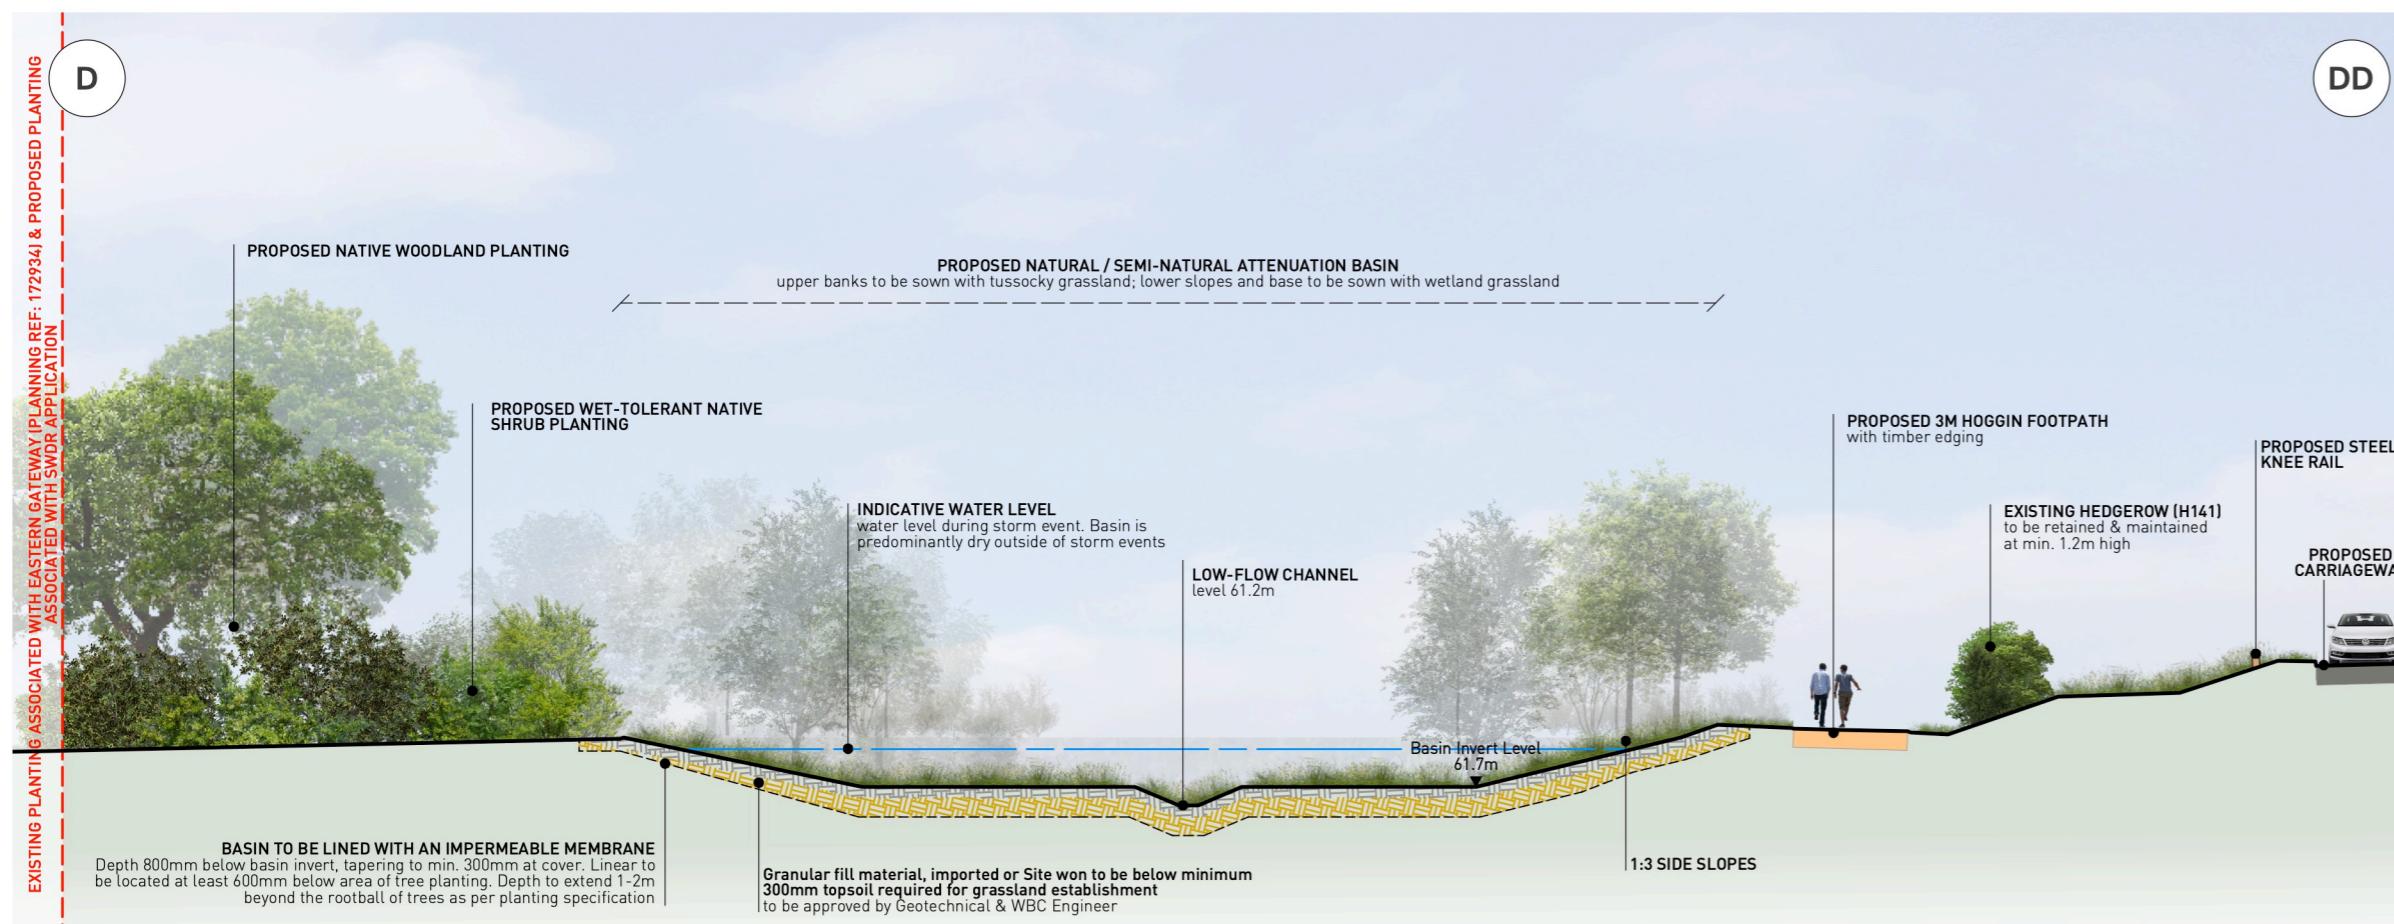

SECTION D-DD

08/07/2025 A 2 no. additional sections added; amended section to engineer drawing
 17/03/2025 - FIRST ISSUE
 DATE NO REVISION NOTE



Illustrative Landscape Sections (Sheet 2 of 2)

R11 – Phase 2B South Wokingham SDL

CLIENT
 Kier Property Developments Limited

DATE 08/07/2025 SCALE 1:200@A2 TEAM VK APPRVD ASK

DRAWING NUMBER

P24-2506_EN_010_02A

