


FOR PLANNING

DO NOT USE FOR CONSTRUCTION

0.5 0 0.5 1 1.5 2 2.5
SCALE 1:50 m

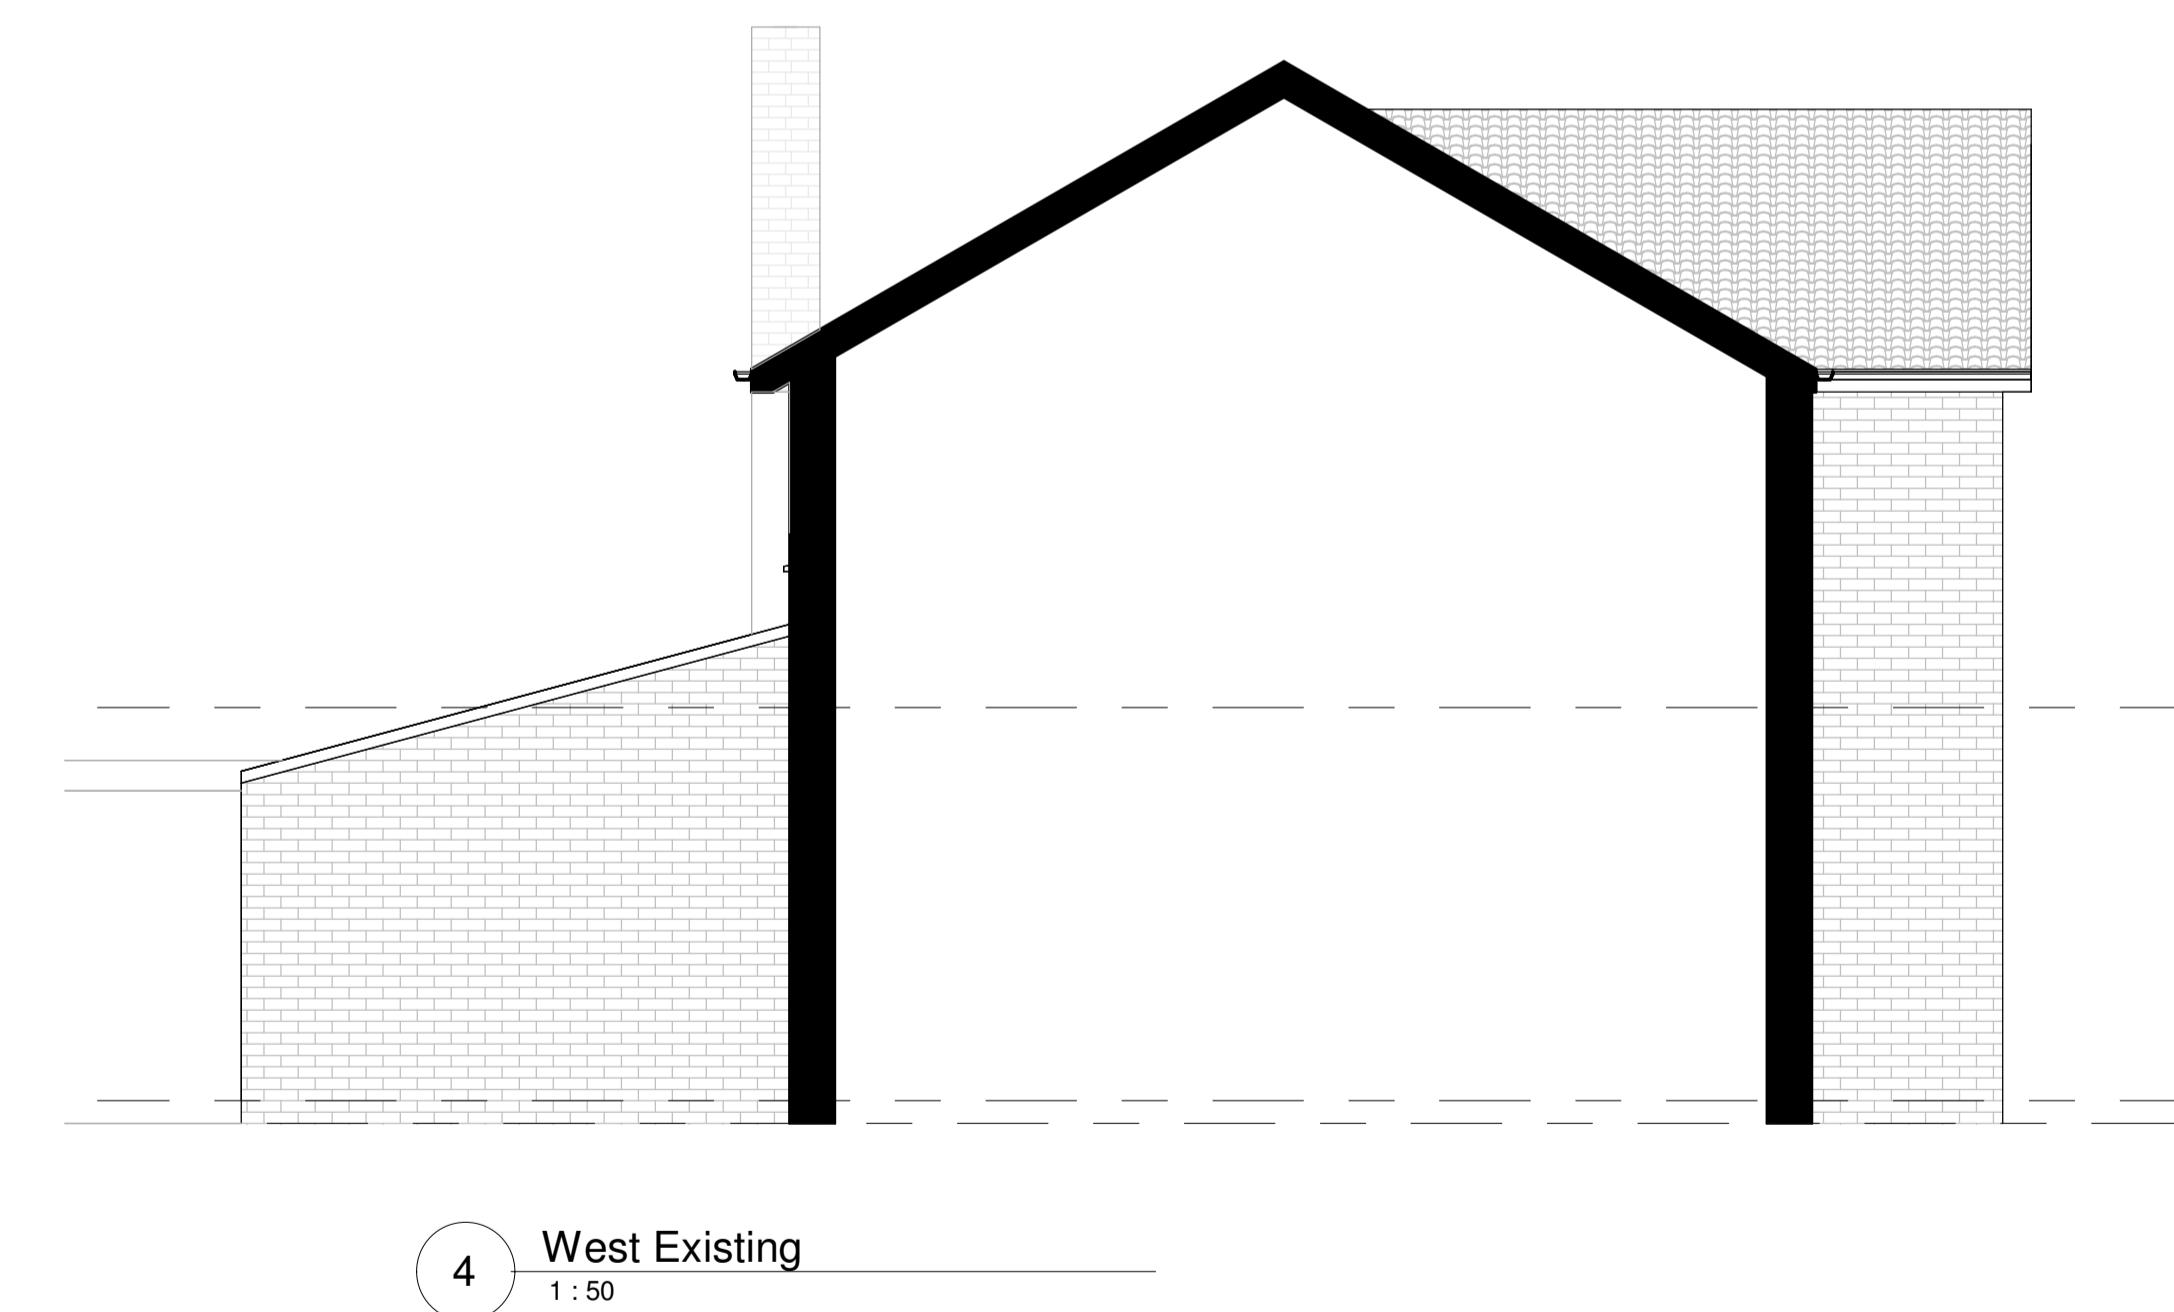

Rev Date Revision Description Drw/Chk

PROJECT
Front and rear extension
40 Hatch Ride
Crowthorne RG45 6LB

TITLE
Elevations - existing

KAY MODÈN
Use figured dimensions only. All levels and dimensions to be checked on site. This drawing is to be read in conjunction with all other relevant drawings and specifications.
Kay Moden is a trading name of Kay Moden Limited.
© Kay Moden Limited. All rights reserved.
mail@kaymoden.co.uk
www.kaymoden.co.uk

PROJECT No SCALE DATE DRAWN CHECKED

24-052 1:50@A1 27/02/25 AJ KM

DRAWING No STATUS REV

24-052-KM-A-903