
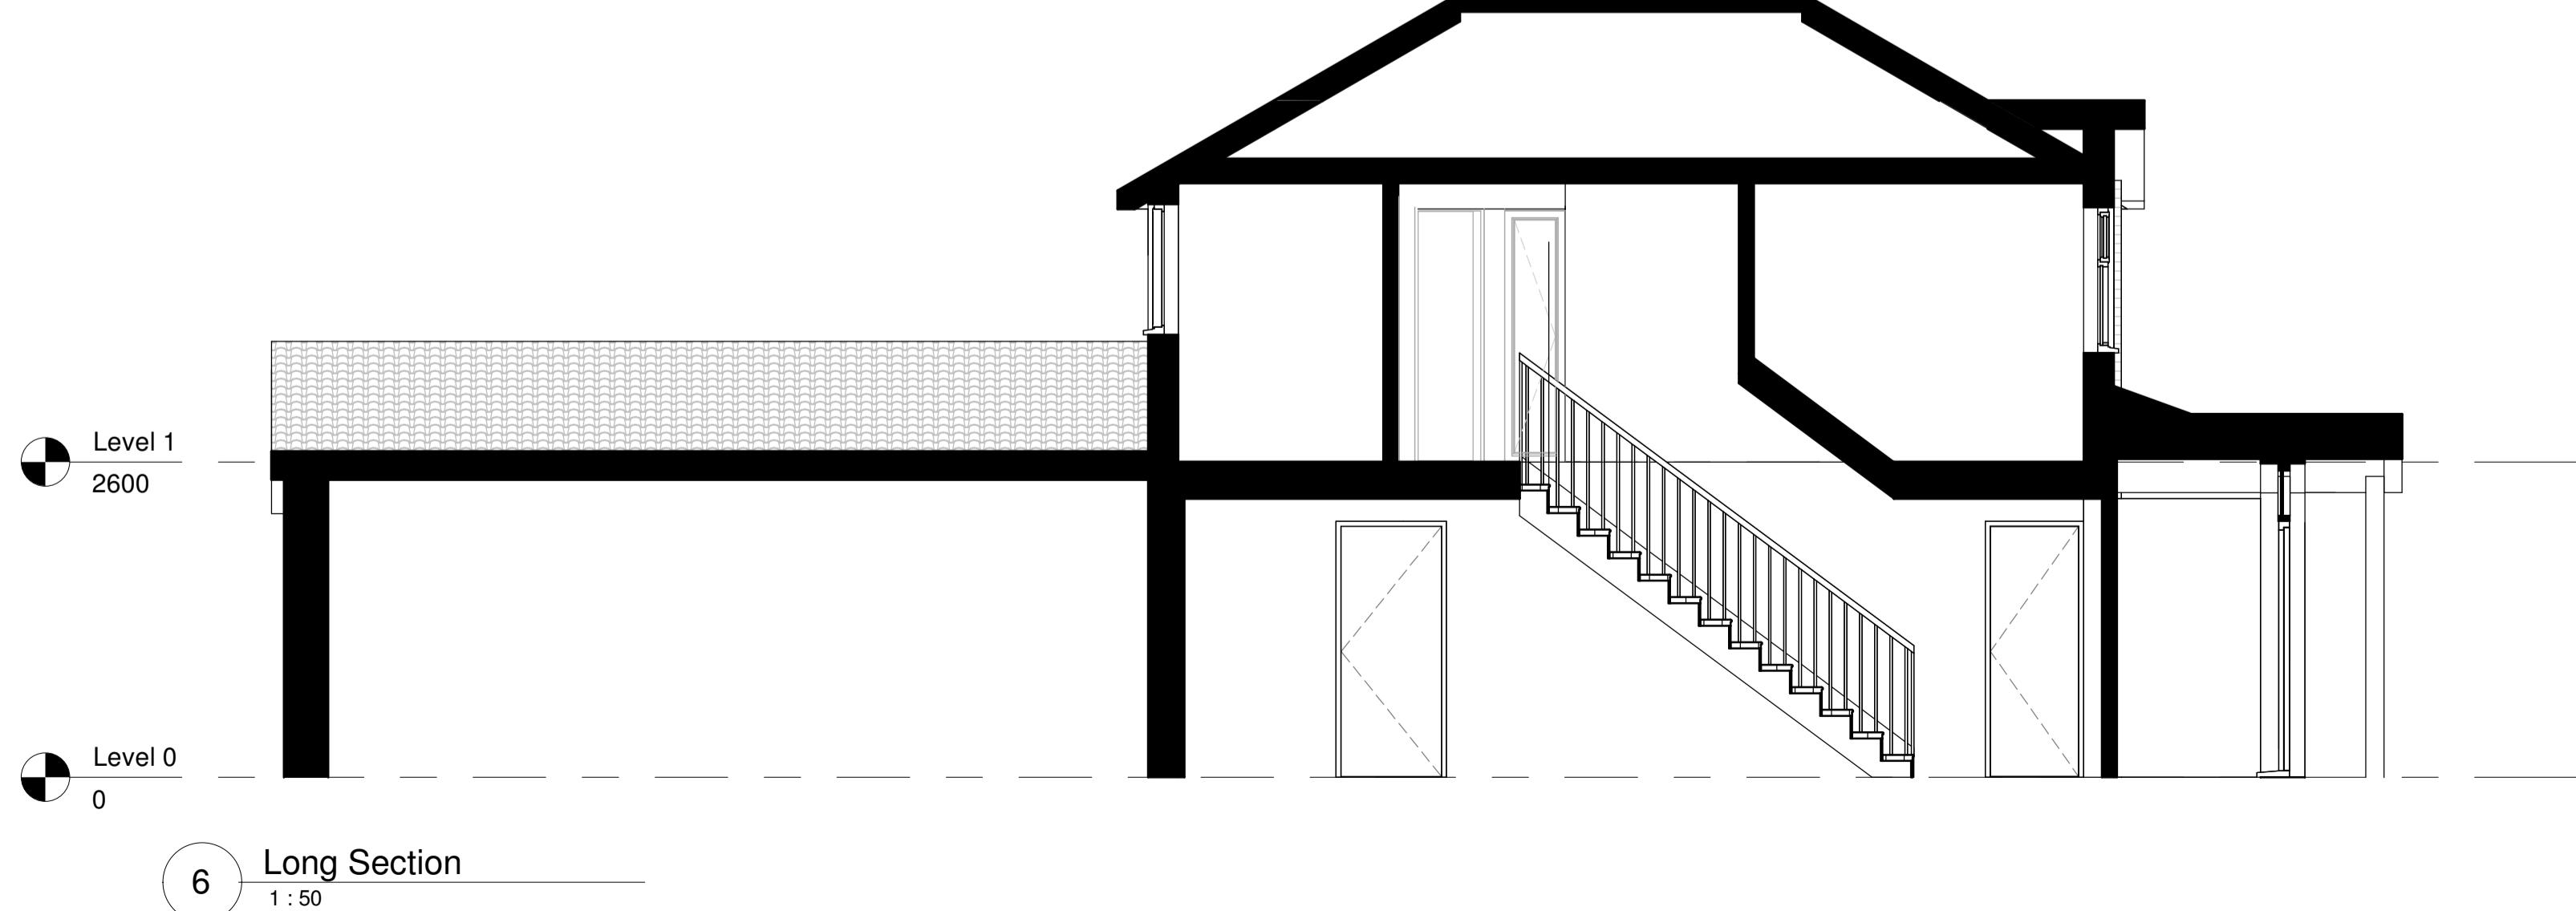
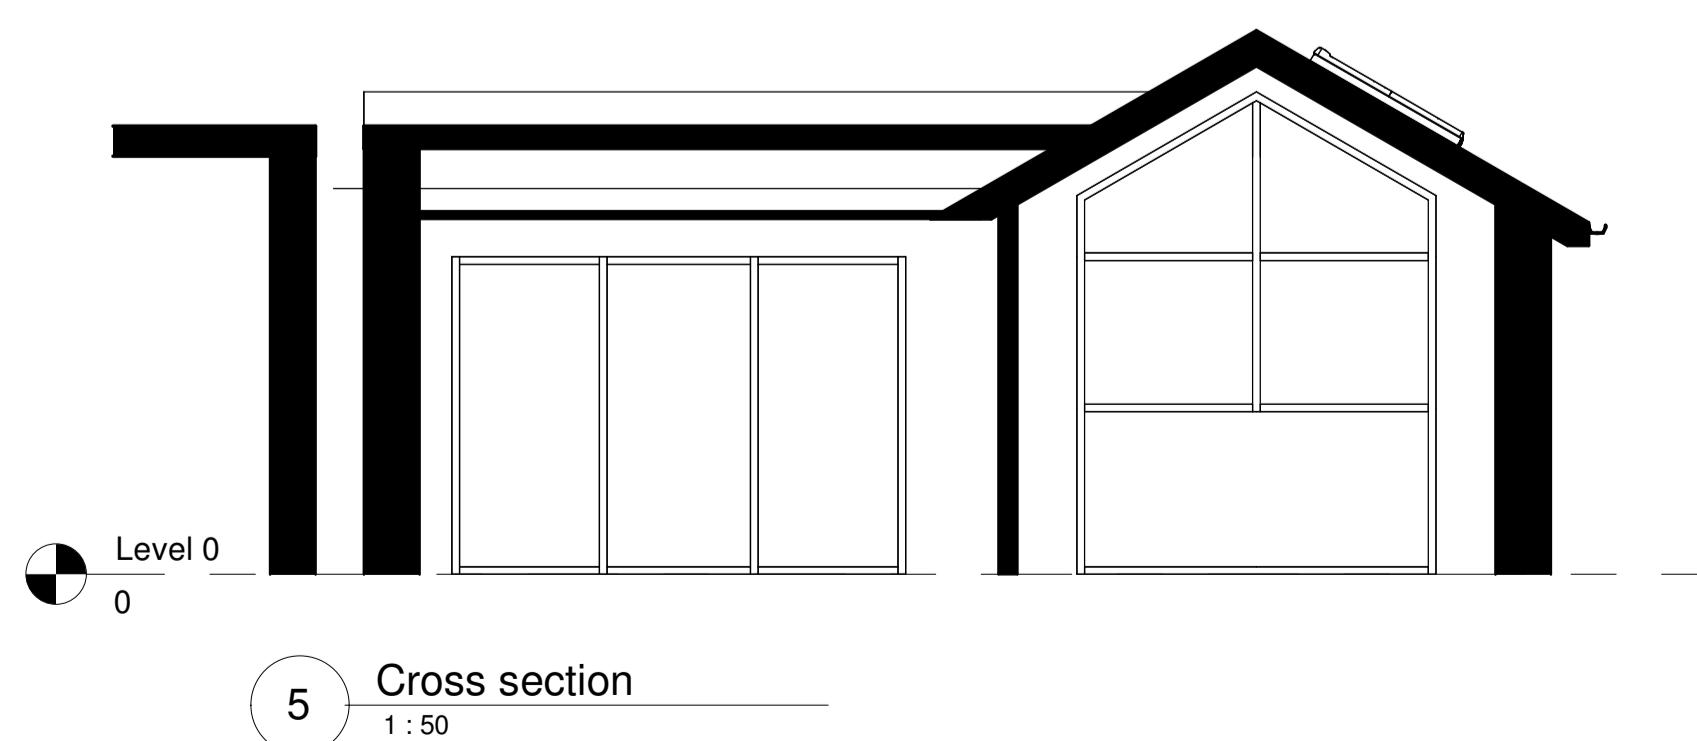
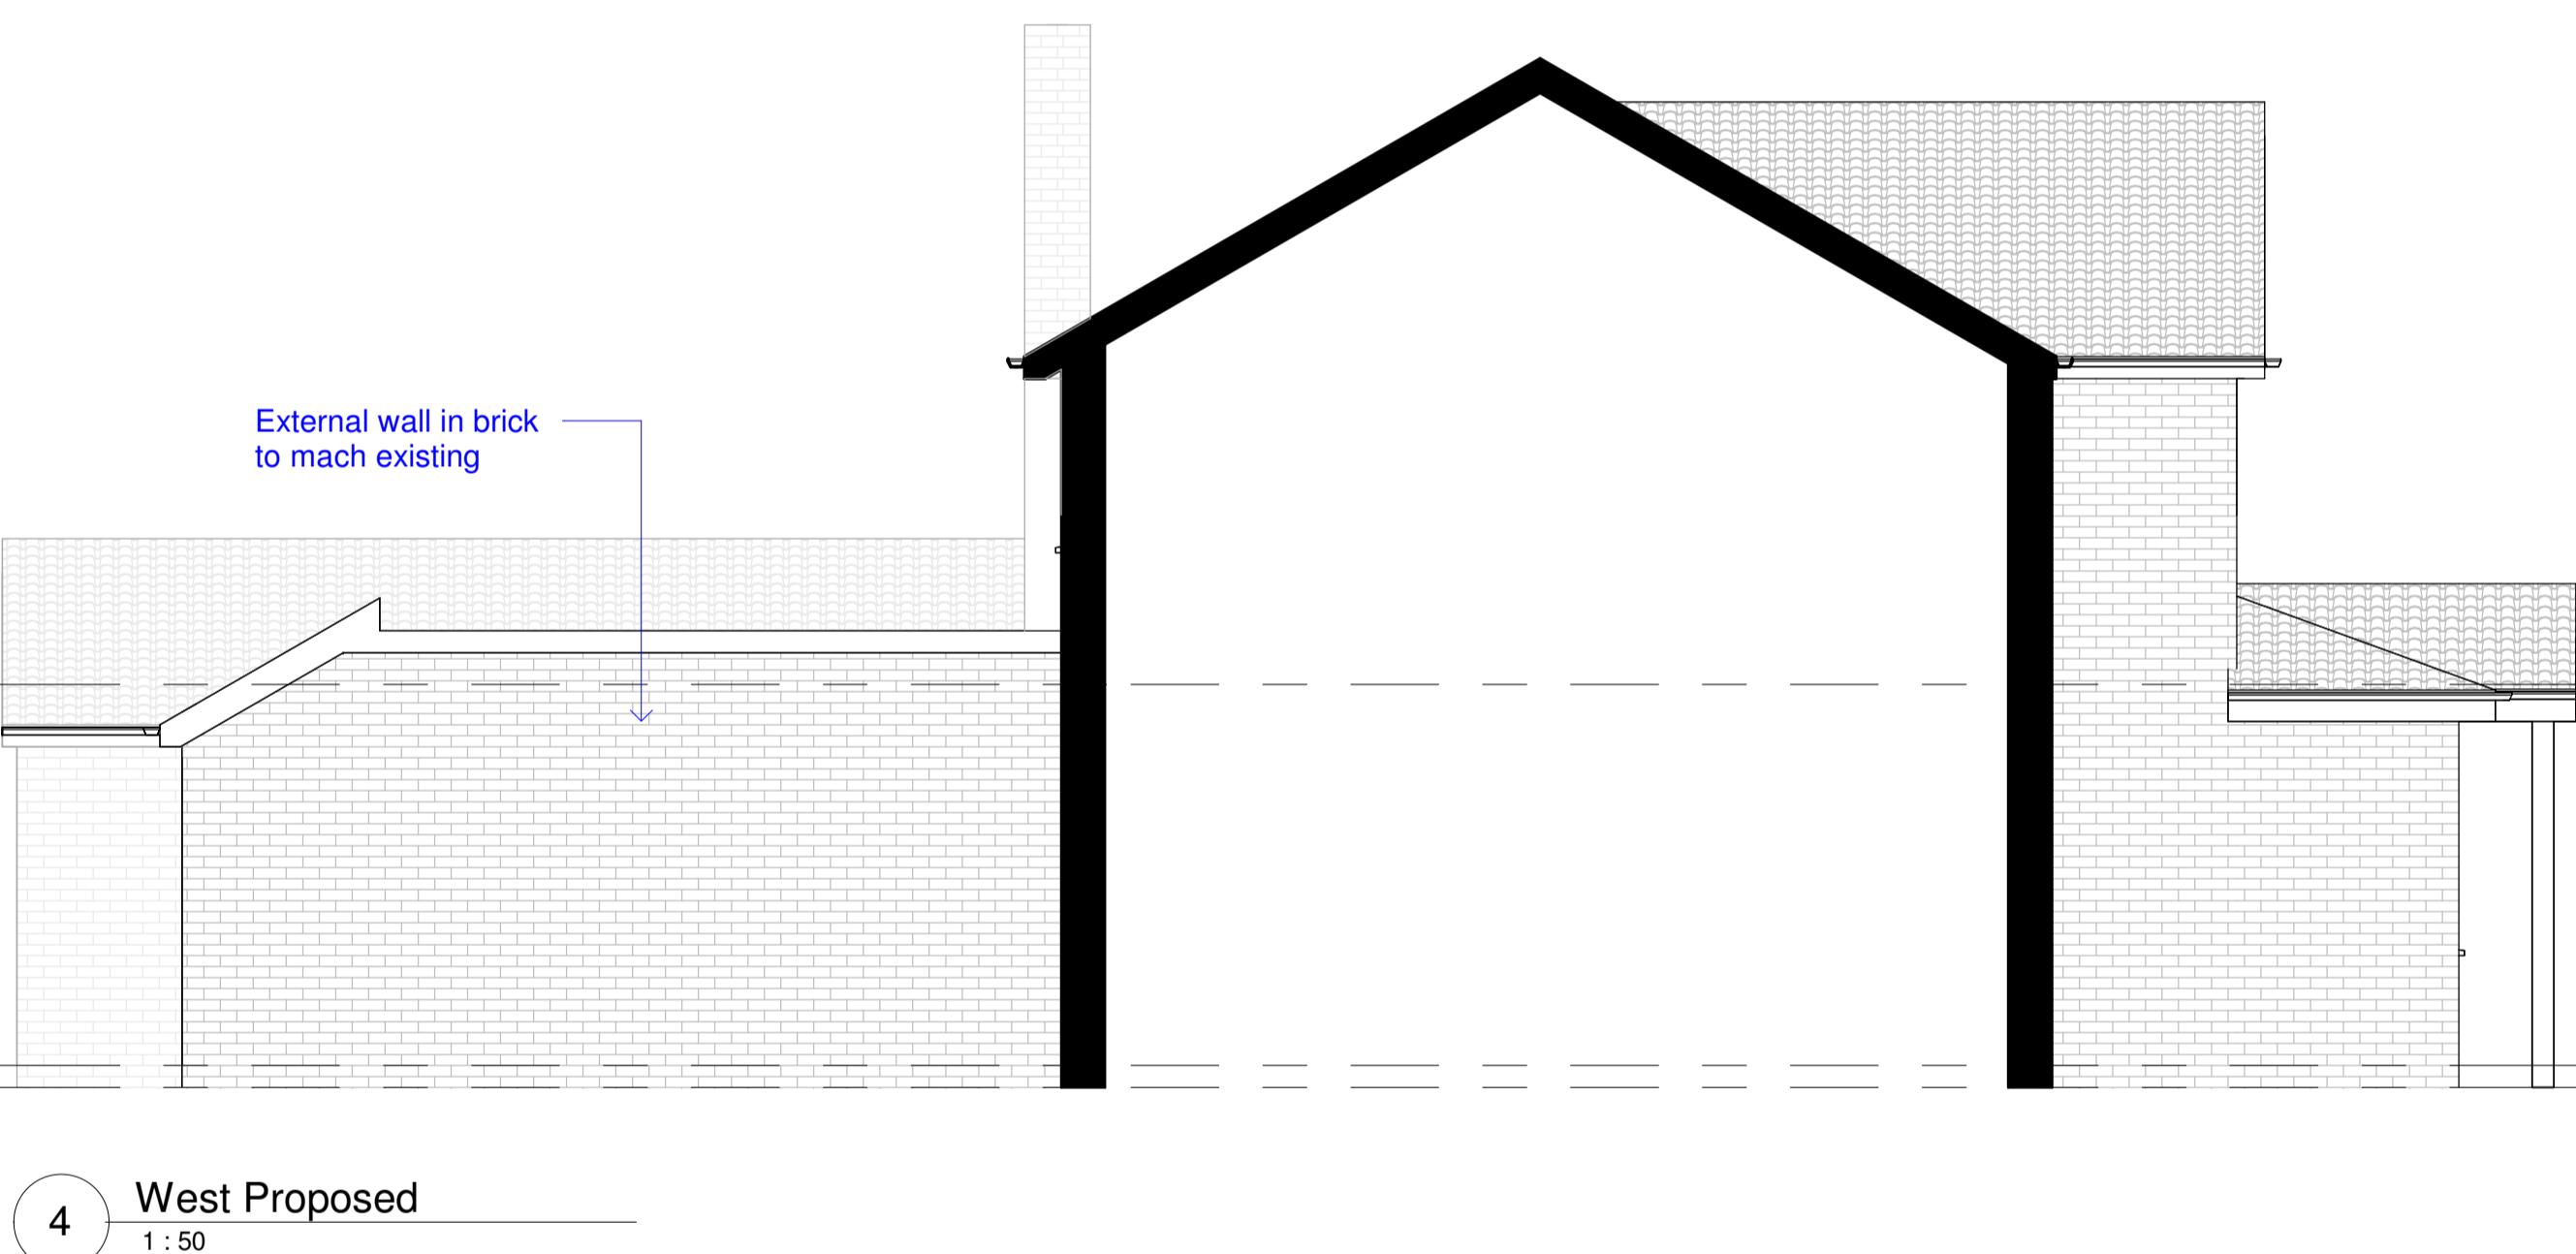
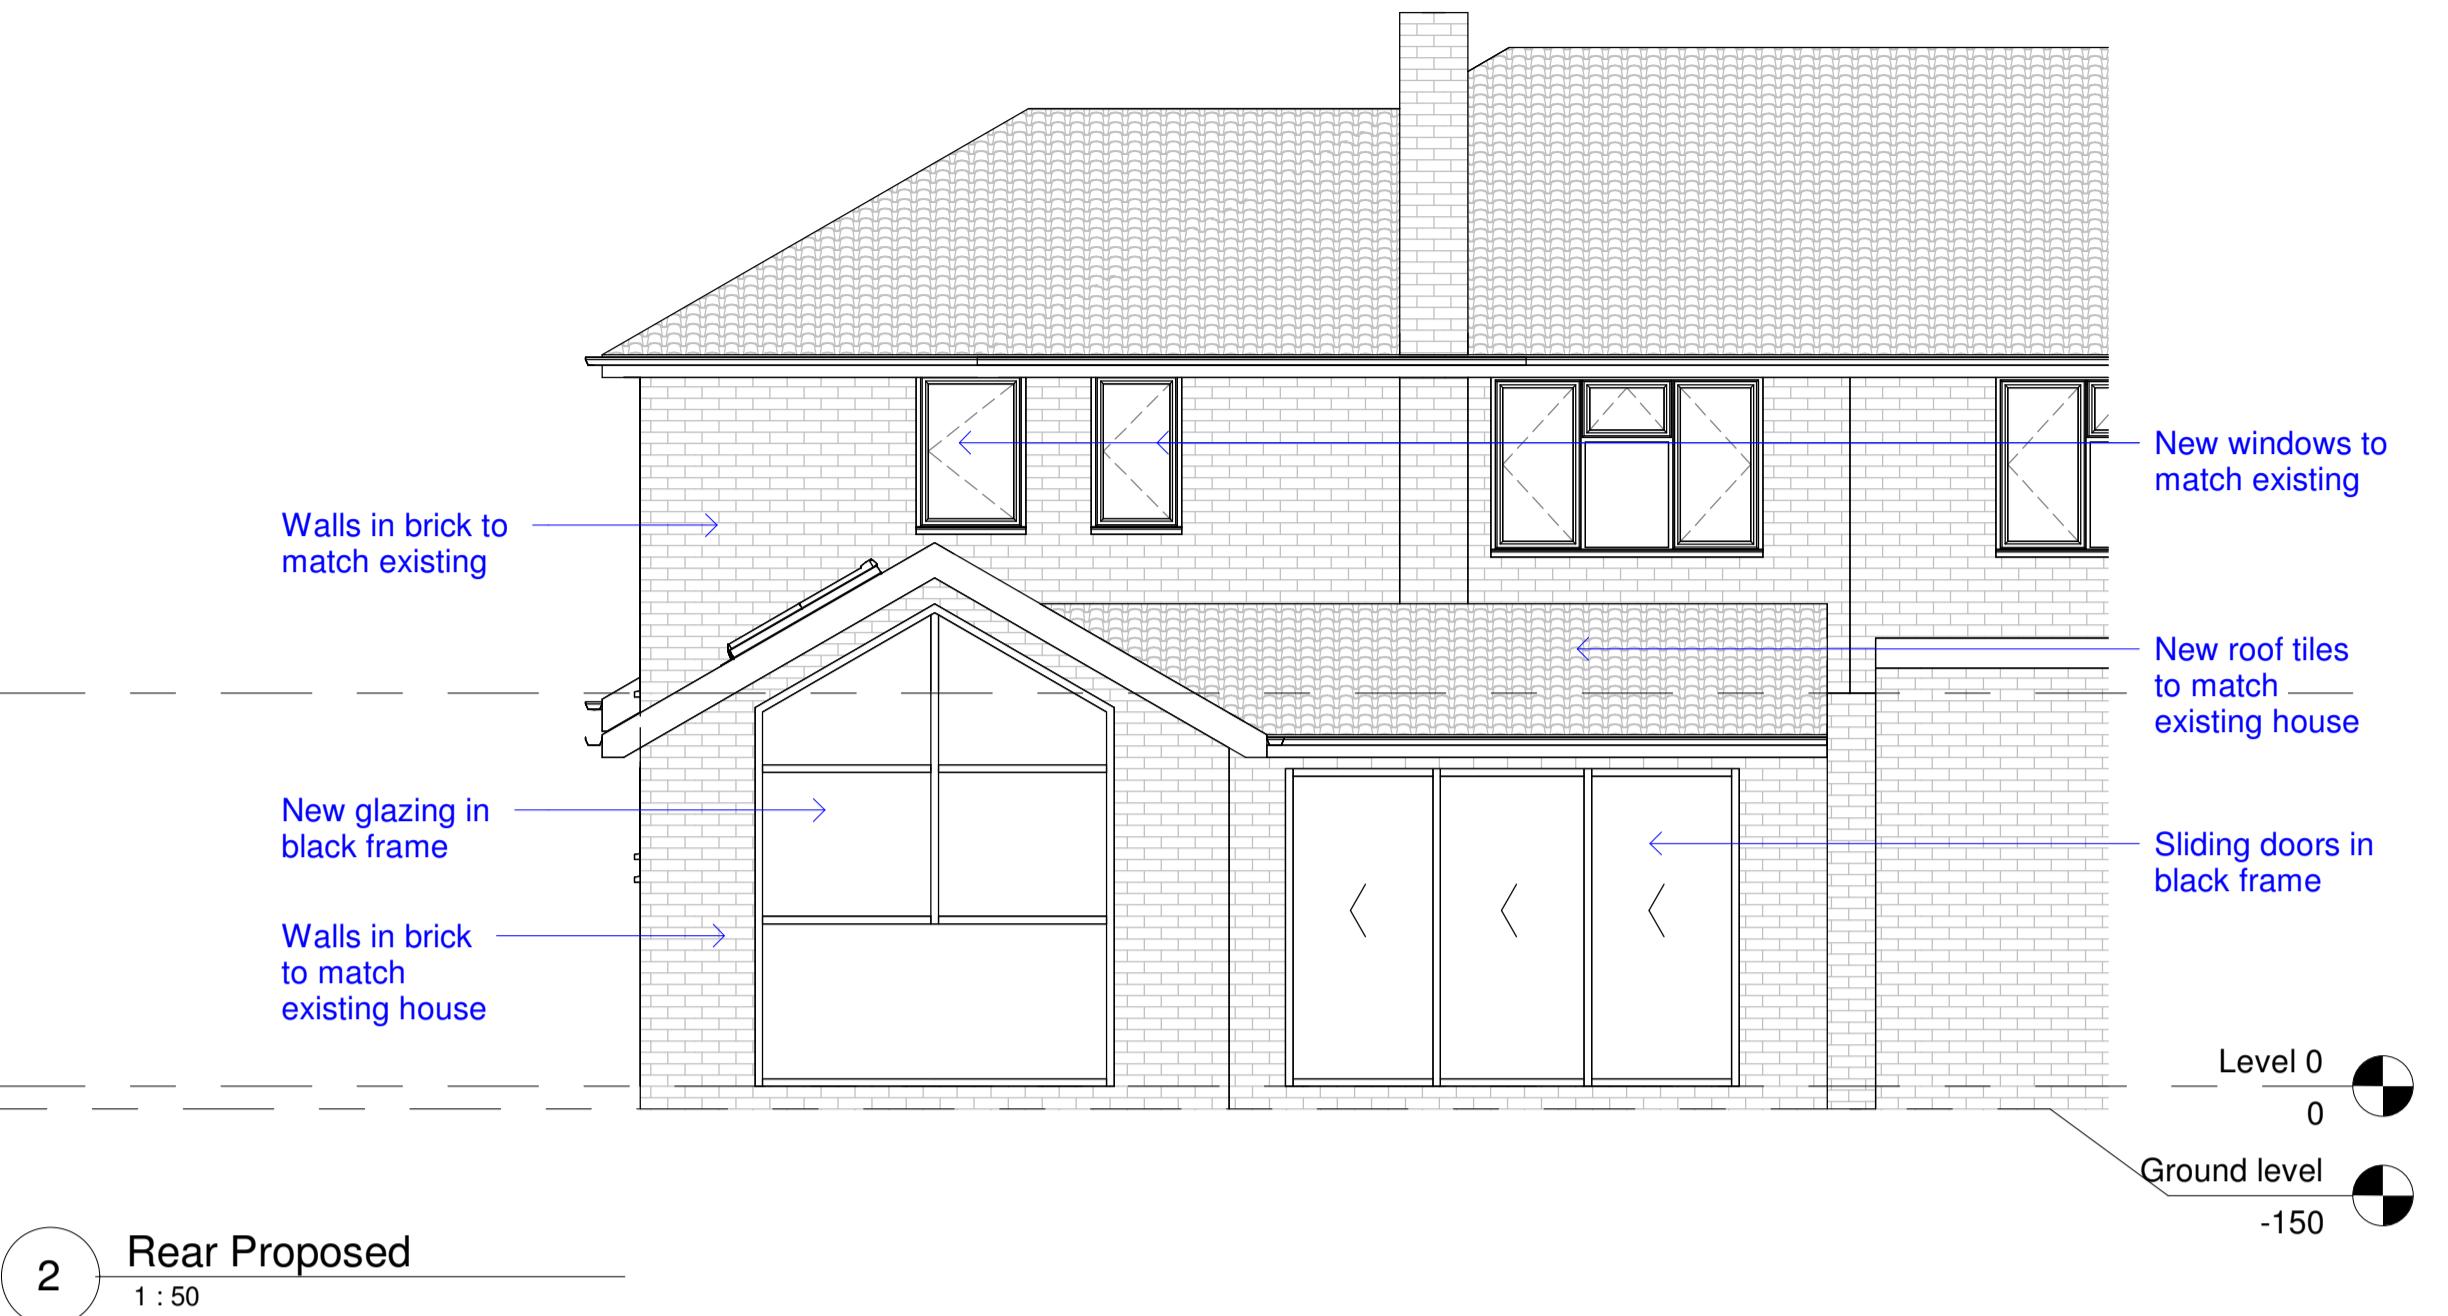


FOR PLANNING
DO NOT USE FOR CONSTRUCTION

0.5 0 0.5 1 1.5 2 2.5
SCALE 1:50
m

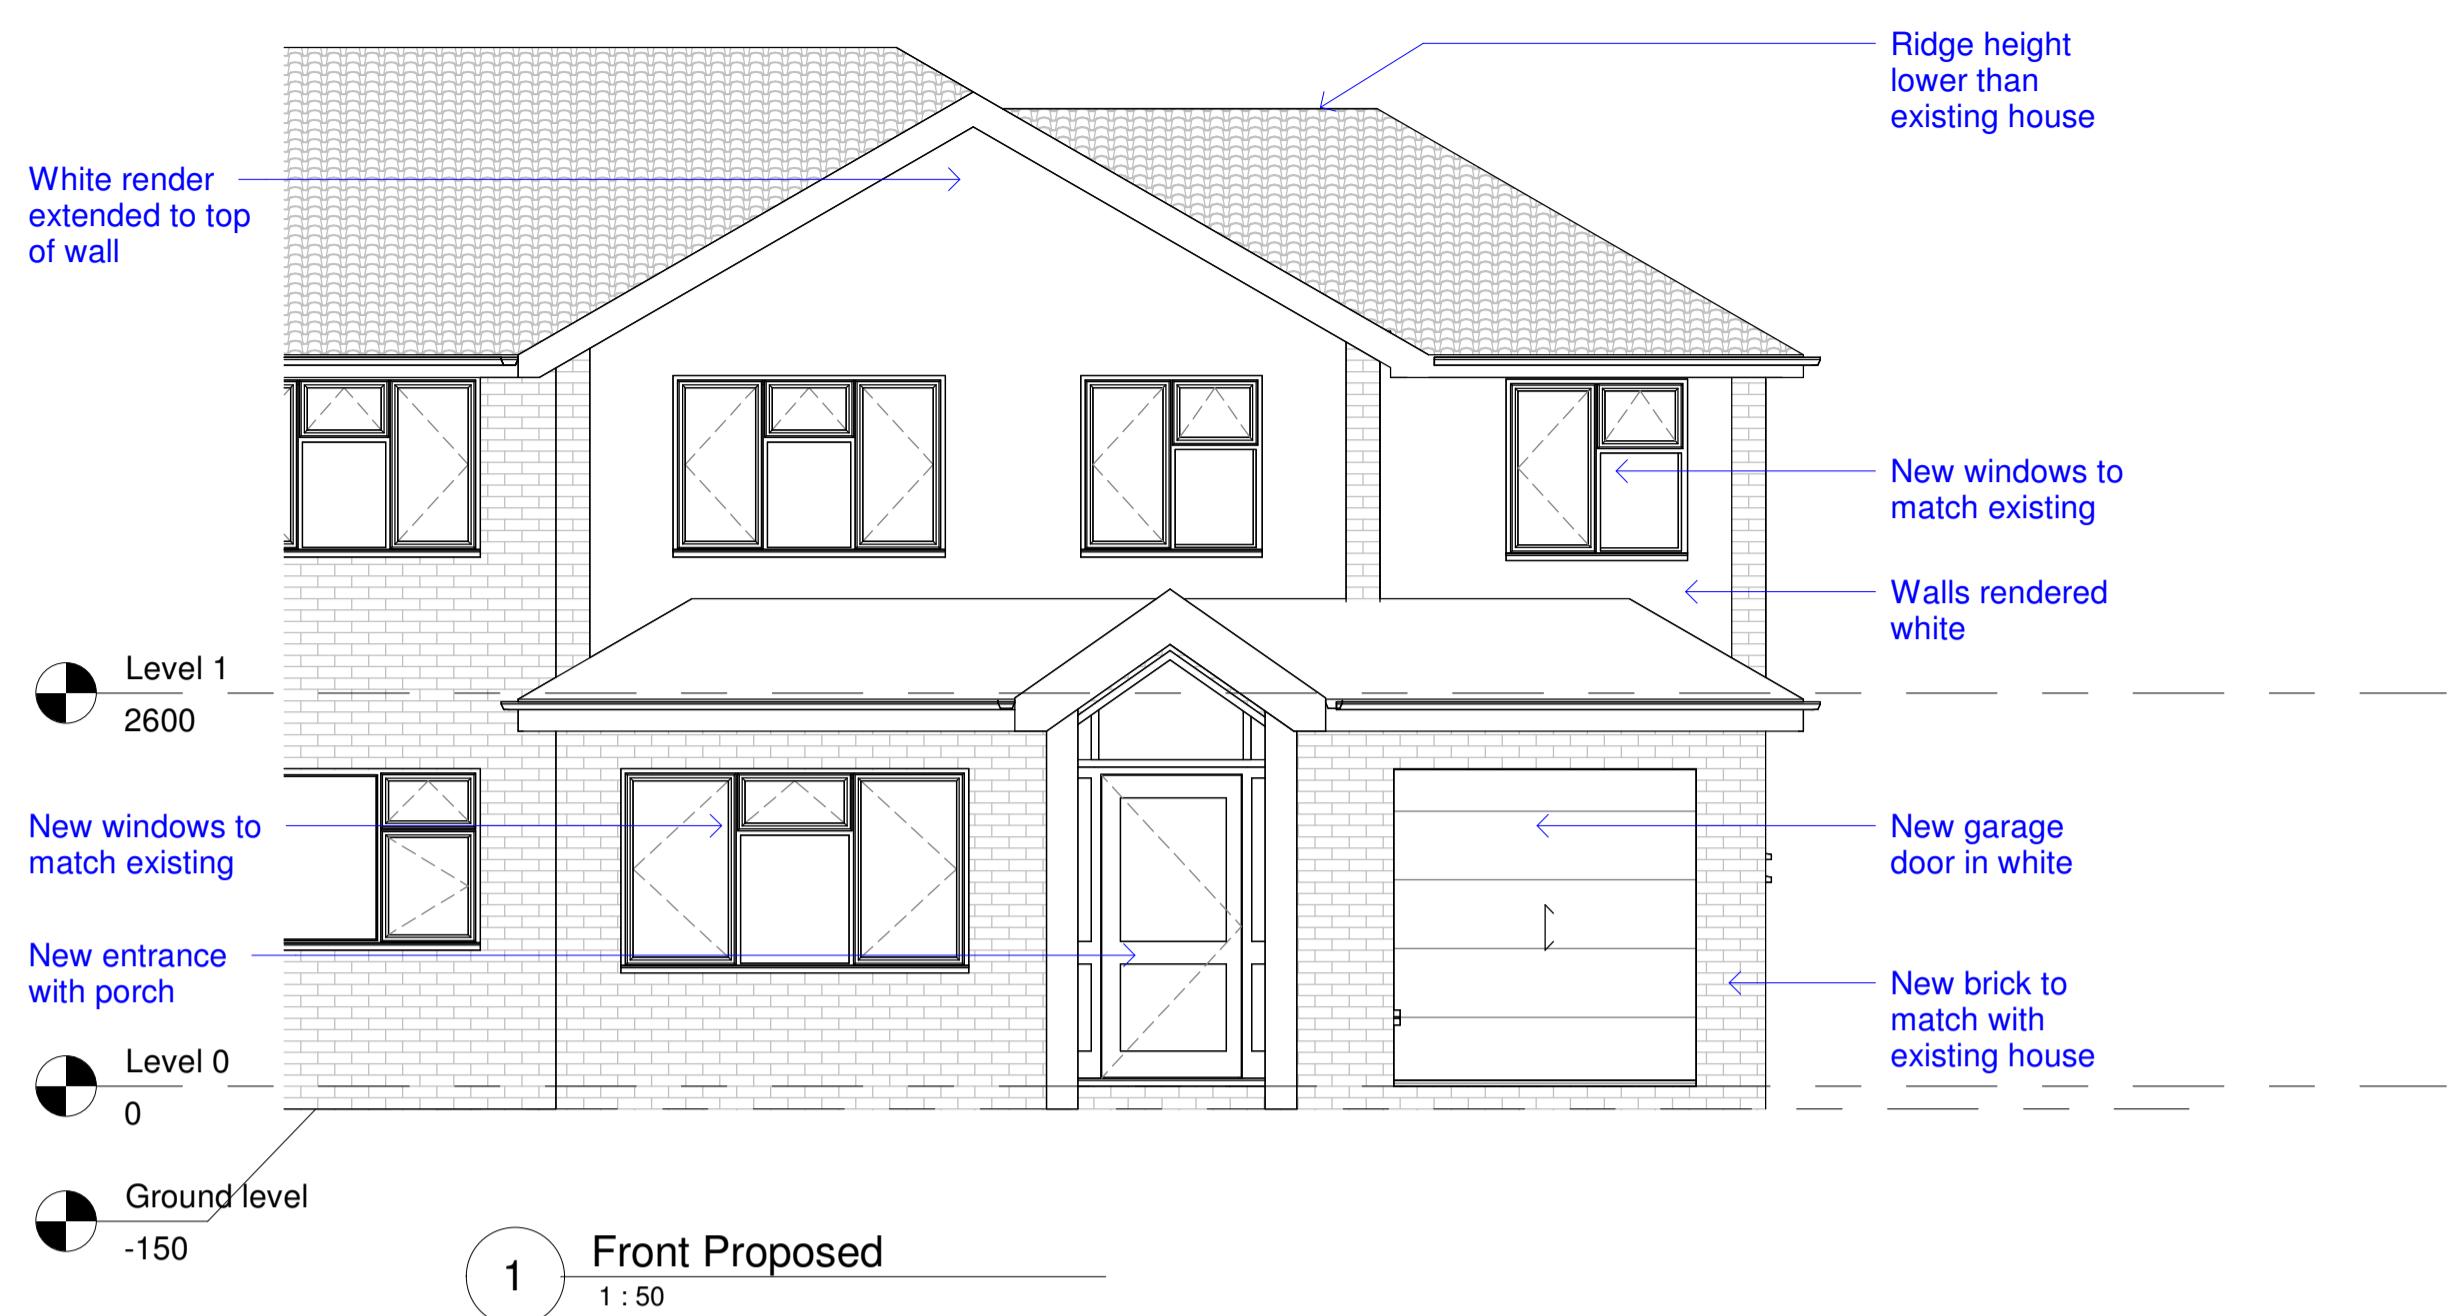

Rev Date Revision Description Drw/Ck
PROJECT
Front and rear extension
40 Hatch Ride
Crowthorne RG45 6LB

TITLE
Elevations and section - proposed

KAY MODÈN

Use figured dimensions only. All levels and dimensions to be checked on site. This drawing is to be read in conjunction with all other relevant drawings and specifications.
Kay Moden is a trading name of Kay Moden Limited.
© Kay Moden Limited. All rights reserved.

mail@kaymoden.co.uk
www.kaymoden.co.uk

PROJECT No SCALE DATE DRAWN CHECKED

24-052 1:50@A1 27/02/25 AJ KM

DRAWING No

24-052-KM-A-904

STATUS REV