



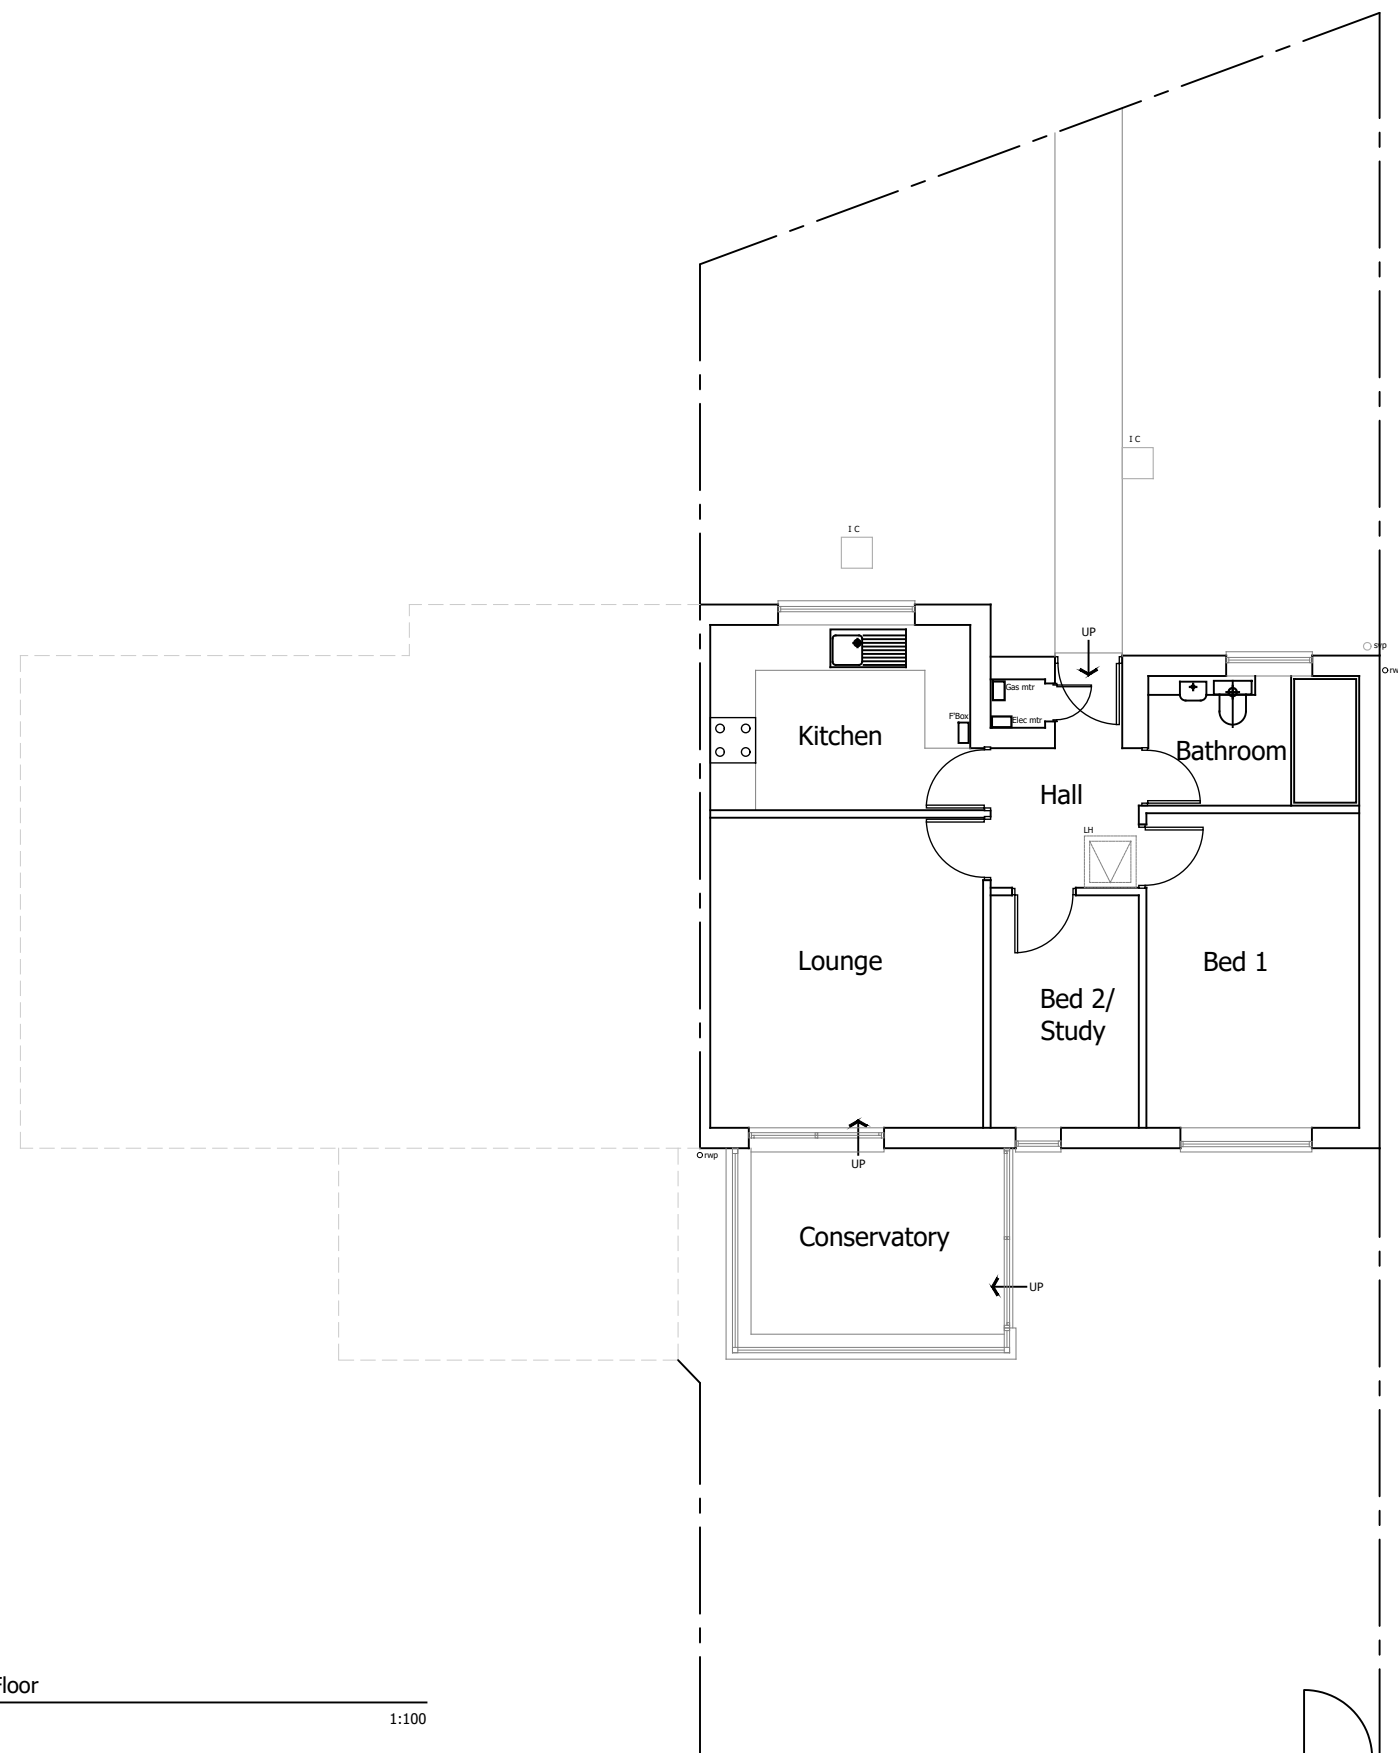

This drawing has been prepared without the benefit of a measured building survey or topographic information.

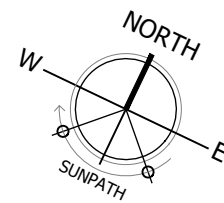

PLANNING

Project		
21 Leith Close, Crowthorne		
Wokingham RG45 6TD		
Drawing Title		
Existing G. F. Layout		
Date	Scale	Drawn by
06.12.2024	As noted @A3	SJ
Project No	Drawing No	Revision
184	002	-

1

Ground Floor

Existing

1:100



ADSJ

ASSOCIATES

ARCHITECTURE + DESIGN

R I B A

68 Norton Road

Woodley

Reading

Berkshire

RG5 4AJ

07968 141918

info@adsj.co.uk

www.adsj.co.uk