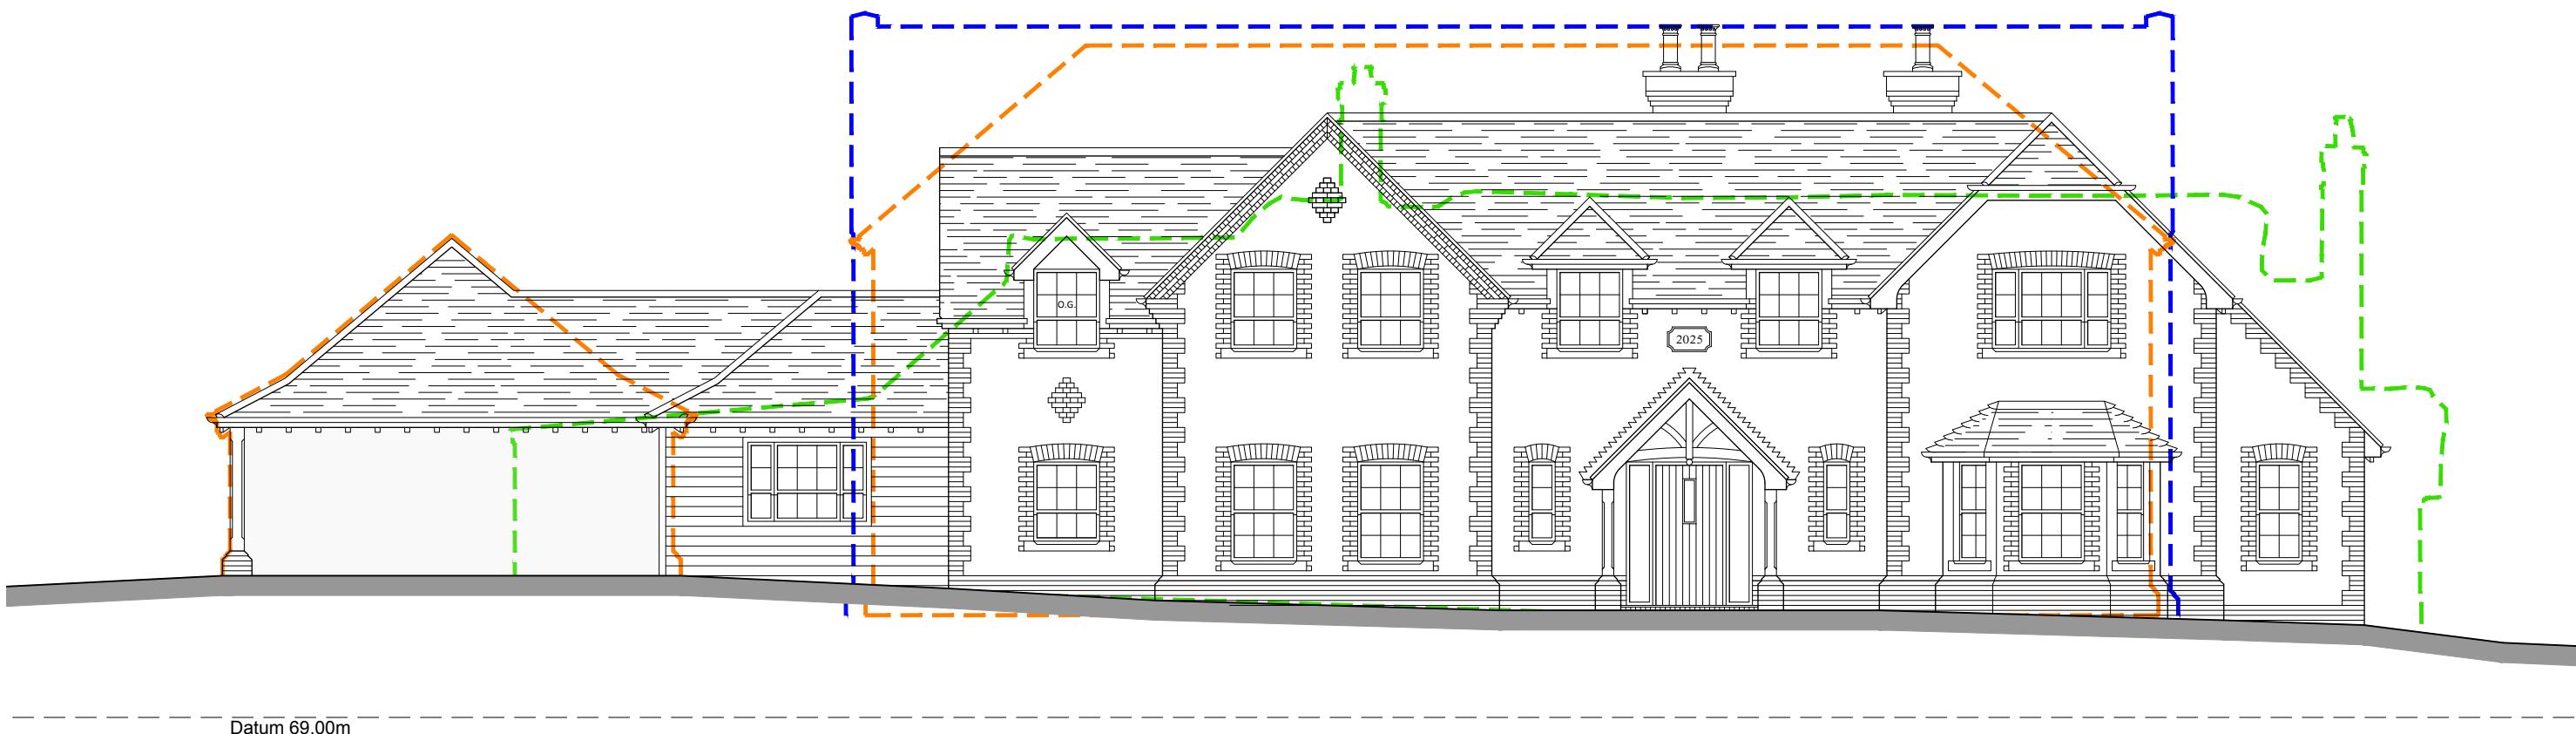
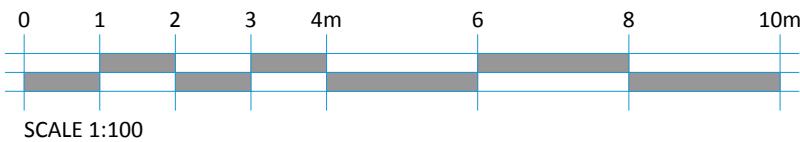


LEGEND:-

- EXISTING BUILDINGS TO BE DEMOLISHED
- PRE-APPLICATION SUBMISSION OUTLINE
- REFUSED PLANNING APPLICATION OUTLINE

**FRONT (WEST) ELEVATION**

SCALE 1:100

REV.	DATE	REVISIONS:	REV.	DATE	REVISIONS:	CLIENT:	PROJECT:	DRAWING:		
						MR & MRS R WESTELL	THE OLD THATCH, LOWER SANDHURST, ROAD, FINCHAMPSTEAD, BERKSHIRE, RG40 3TH			
						SCALE:	1:500 (A3 ORIGINAL)			
						DRAWN:	BM	DRAWING NO: 24 - F1297	NUMBER: 204	REVISION: -
						DATE:	APRIL '25			

© COPYRIGHT EXISTS ON THE DESIGNS AND INFORMATION SHOWN ON THIS DRAWING
This drawing may be scaled or cross referenced to the scale bar for planning application purposes only. Do not scale for any other purpose, use figured dimensions only. Subject to site survey and all necessary consents.
All dimensions to be checked by user and any discrepancies, errors or omissions to be reported to Twenty20 Architecture Ltd before work commences. This drawing is to be read in conjunction with all other relevant materials.