


0 25 50m 75 100m

SCALE 1:1250

N

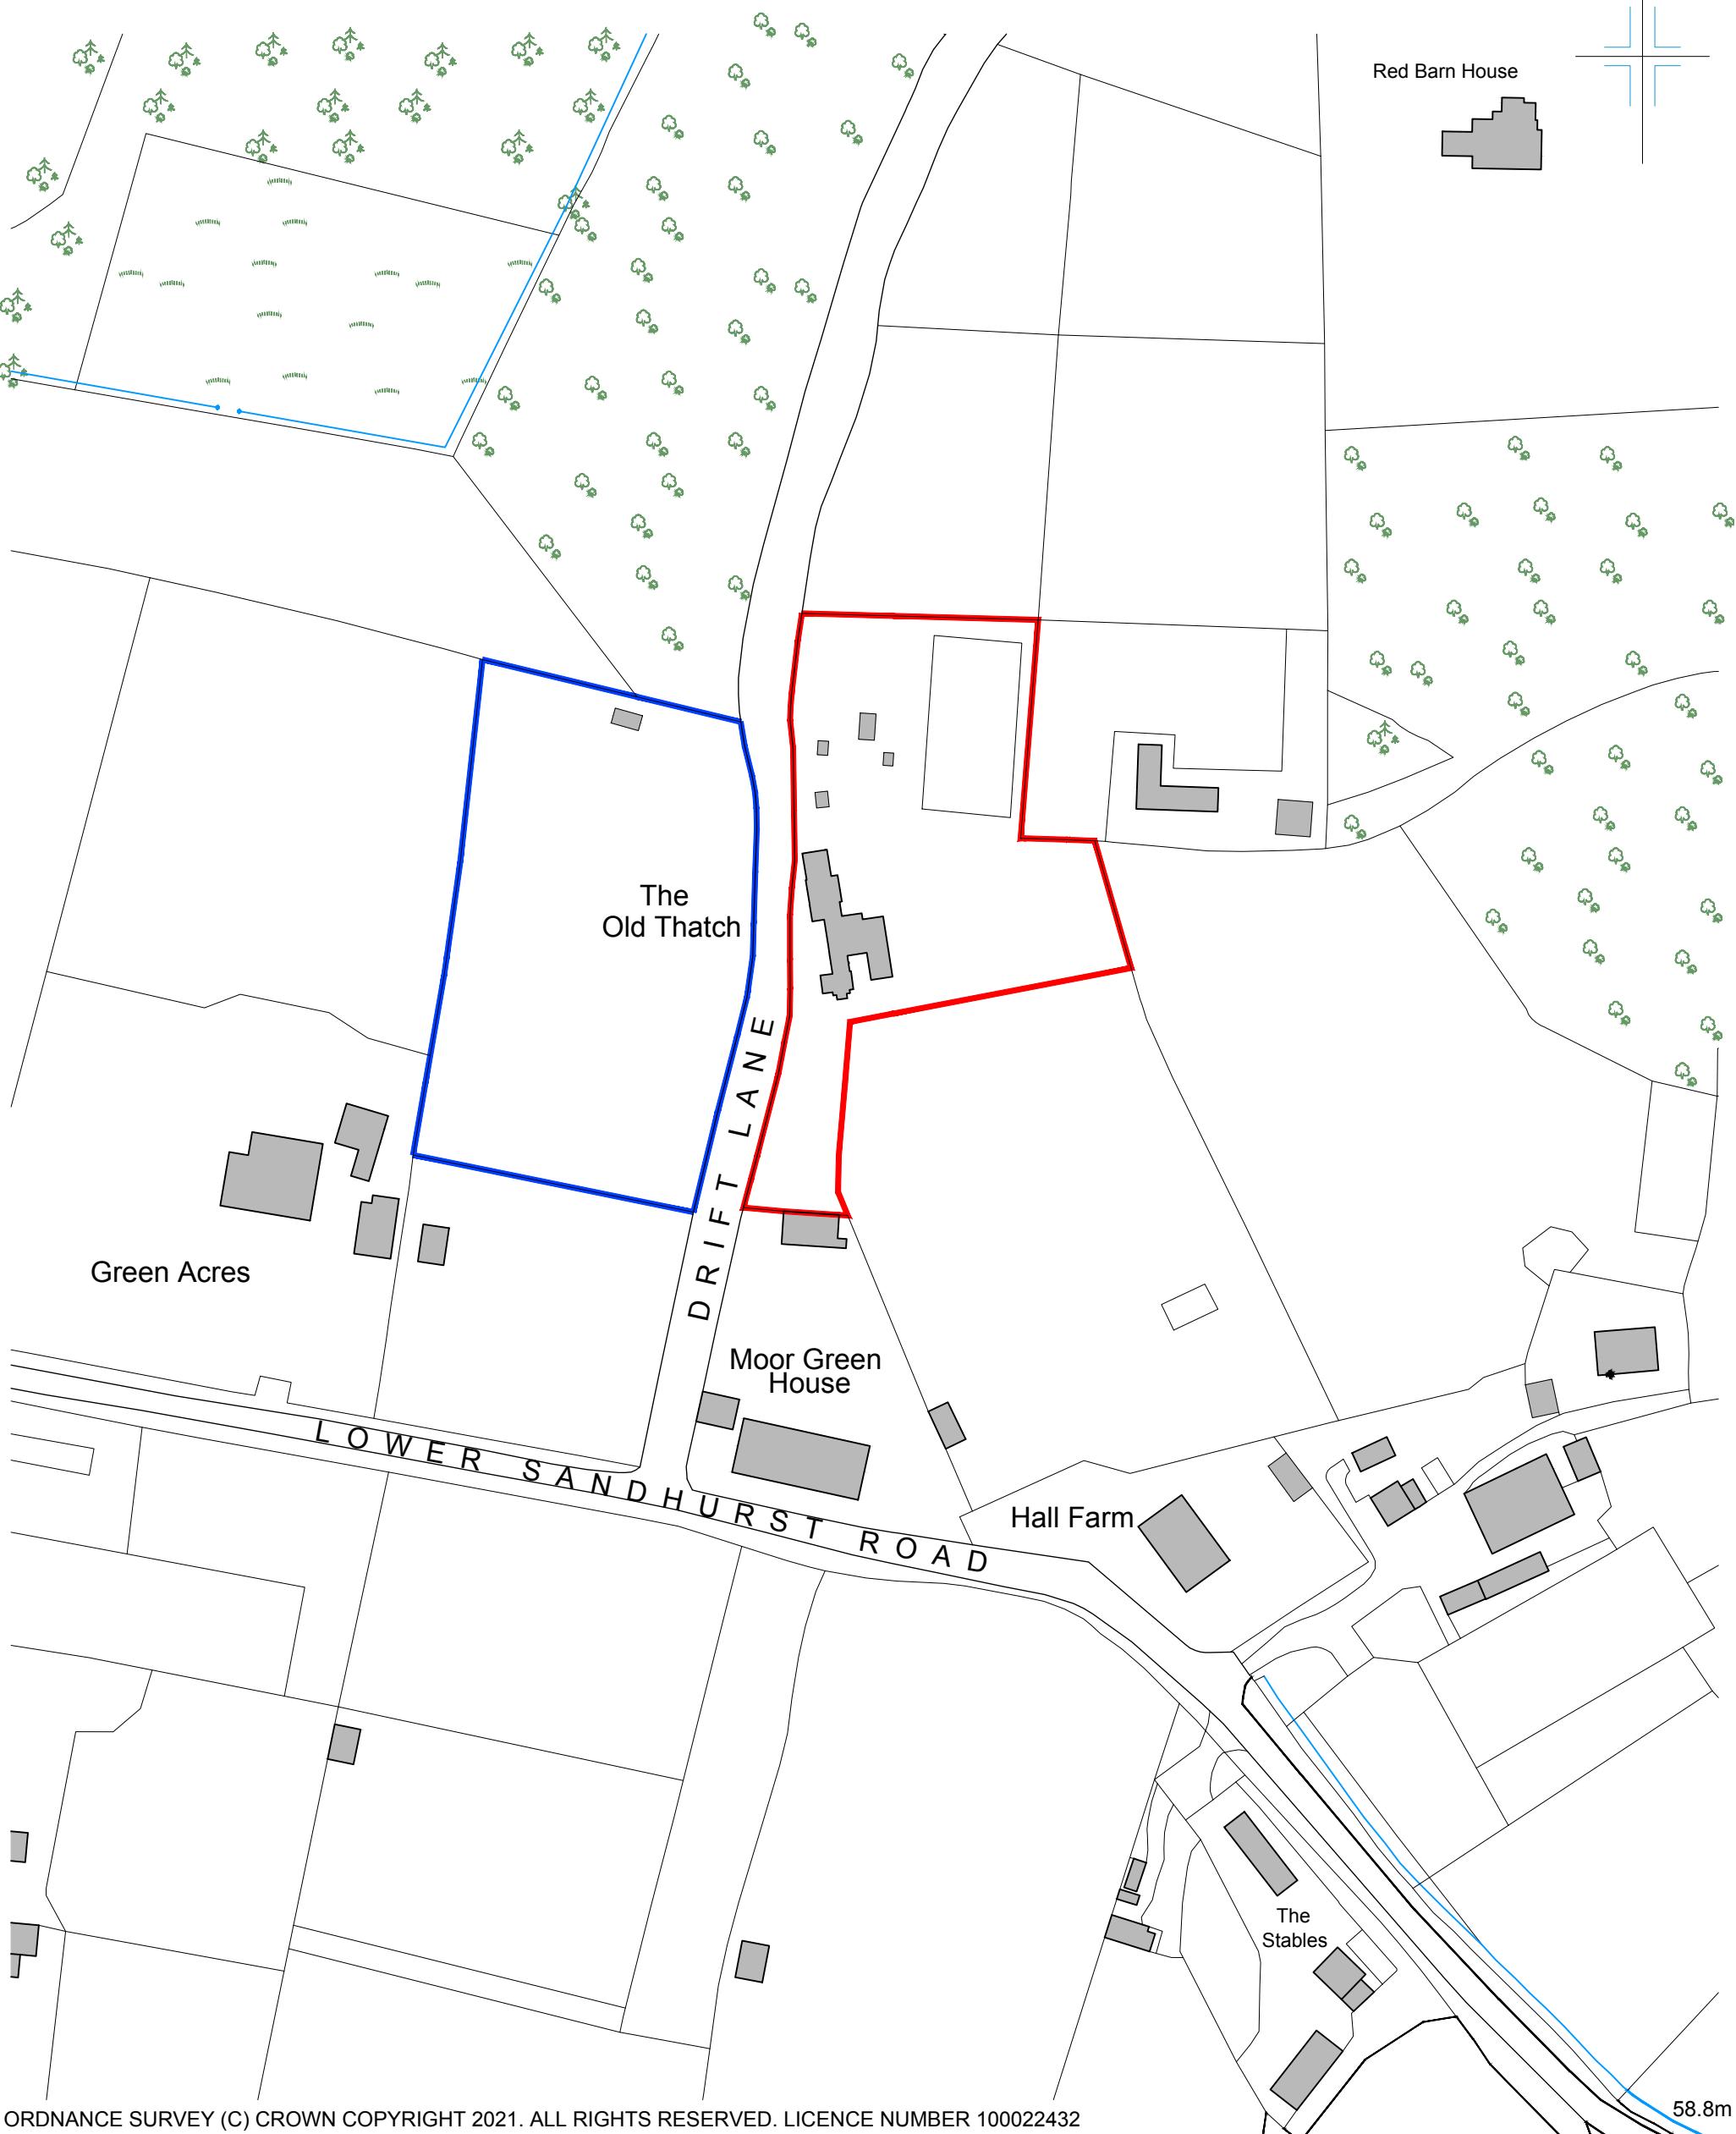

REV.	DATE	REVISIONS:	CLIENT:	PROJECT:	
			MR & MRS R WESTELL	THE OLD THATCH, LOWER SANDHURST, ROAD, FINCHAMPSTEAD, BERKSHIRE, RG40 3TH	
			SCALE: 1:500 (A3 ORIGINAL)	DRAWING: LOCATION PLAN	
			DRAWN: BM DATE: APRIL '25	DRAWING NO: 24 - F1297	REVISION: LP -

TWENTY-20

Architecture
Technical
Vision

+44 (0) 1344 513514
admin@2020architecture.co.uk
www.2020architecture.co.uk
Old Boundary House, London Road, Sunningdale, Berkshire, SL5 0DJ

© COPYRIGHT EXISTS ON THE DESIGNS AND INFORMATION SHOWN ON THIS DRAWING. This drawing may be scaled or cross referenced to the scale bar for planning application purposes only. Do not scale for any other purpose, use figured dimensions only. Subject to site survey and all necessary consents. All dimensions to be checked by user and any discrepancies, errors or omissions to be reported to Twenty20 Architecture Ltd before work commences. This drawing is to be read in conjunction with all other relevant materials.