


2 Sandford Drive RG5 4RR

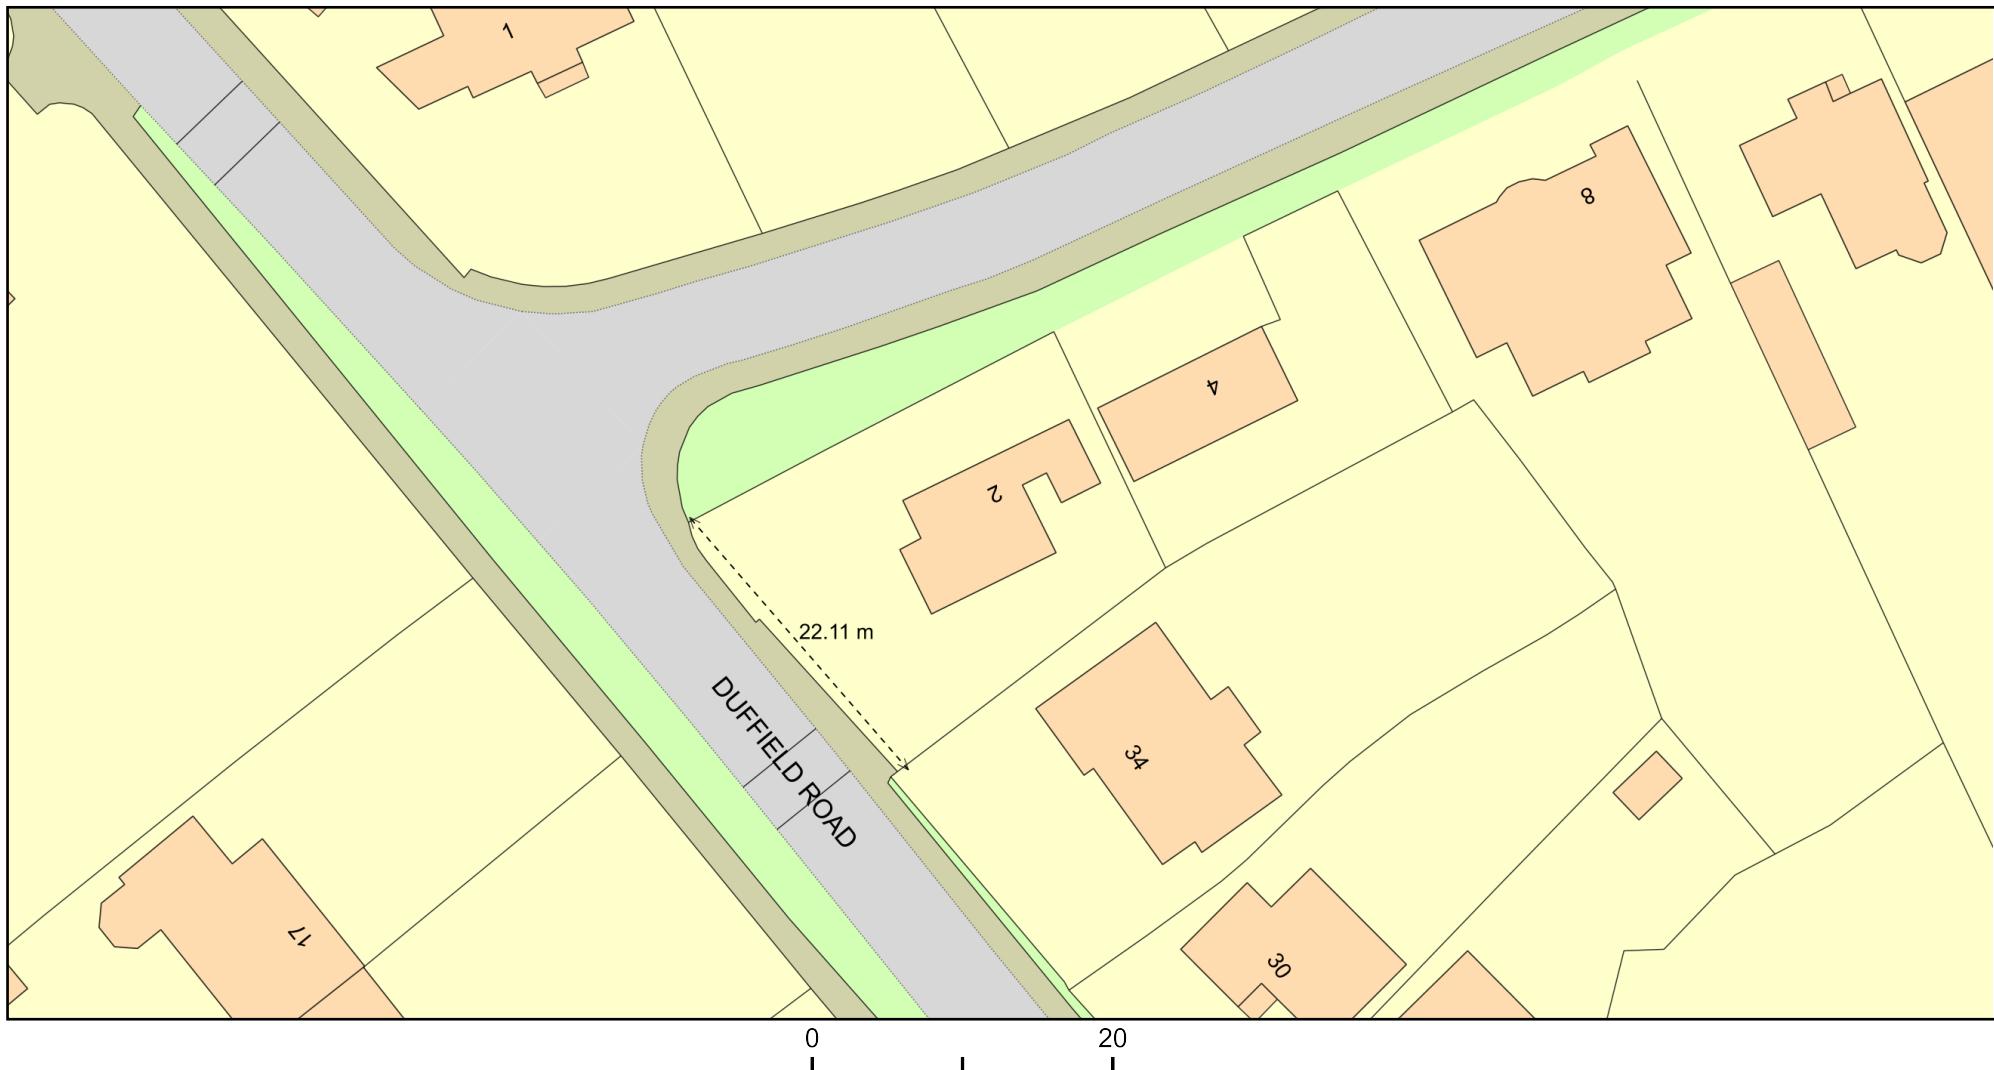

Plan Produced for: Frans Chenery

Date Produced: 24 Sep 2025

Plan Reference Number: TQRQM25267123037322

Scale: 1:500 @ A4

