


Location Plan

Site Address: Plot 1, Highfield Park, Eversley Road, Arborfield, RG2 9PP

Date Produced: 11-Dec-2025

Scale: 1:2500 @A4

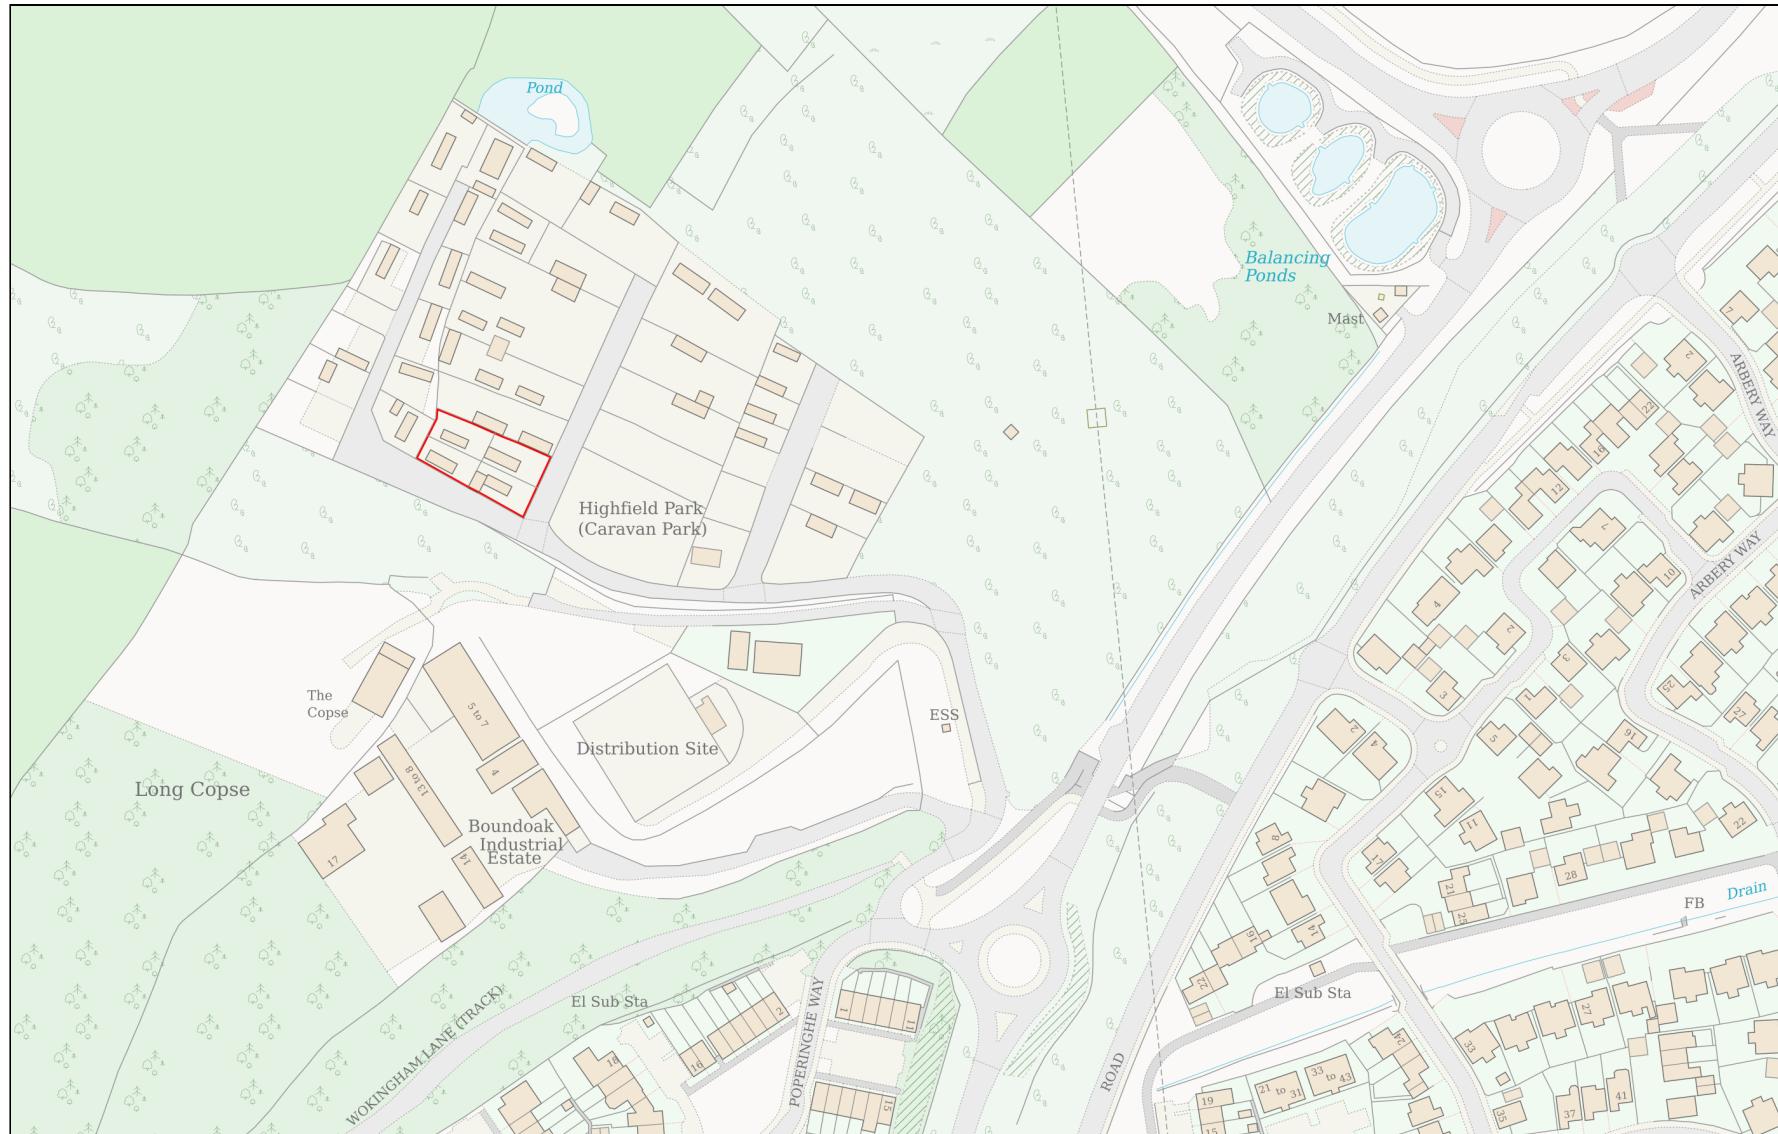

Planning Portal Reference: PP-14554688v1

0 100
Metres