
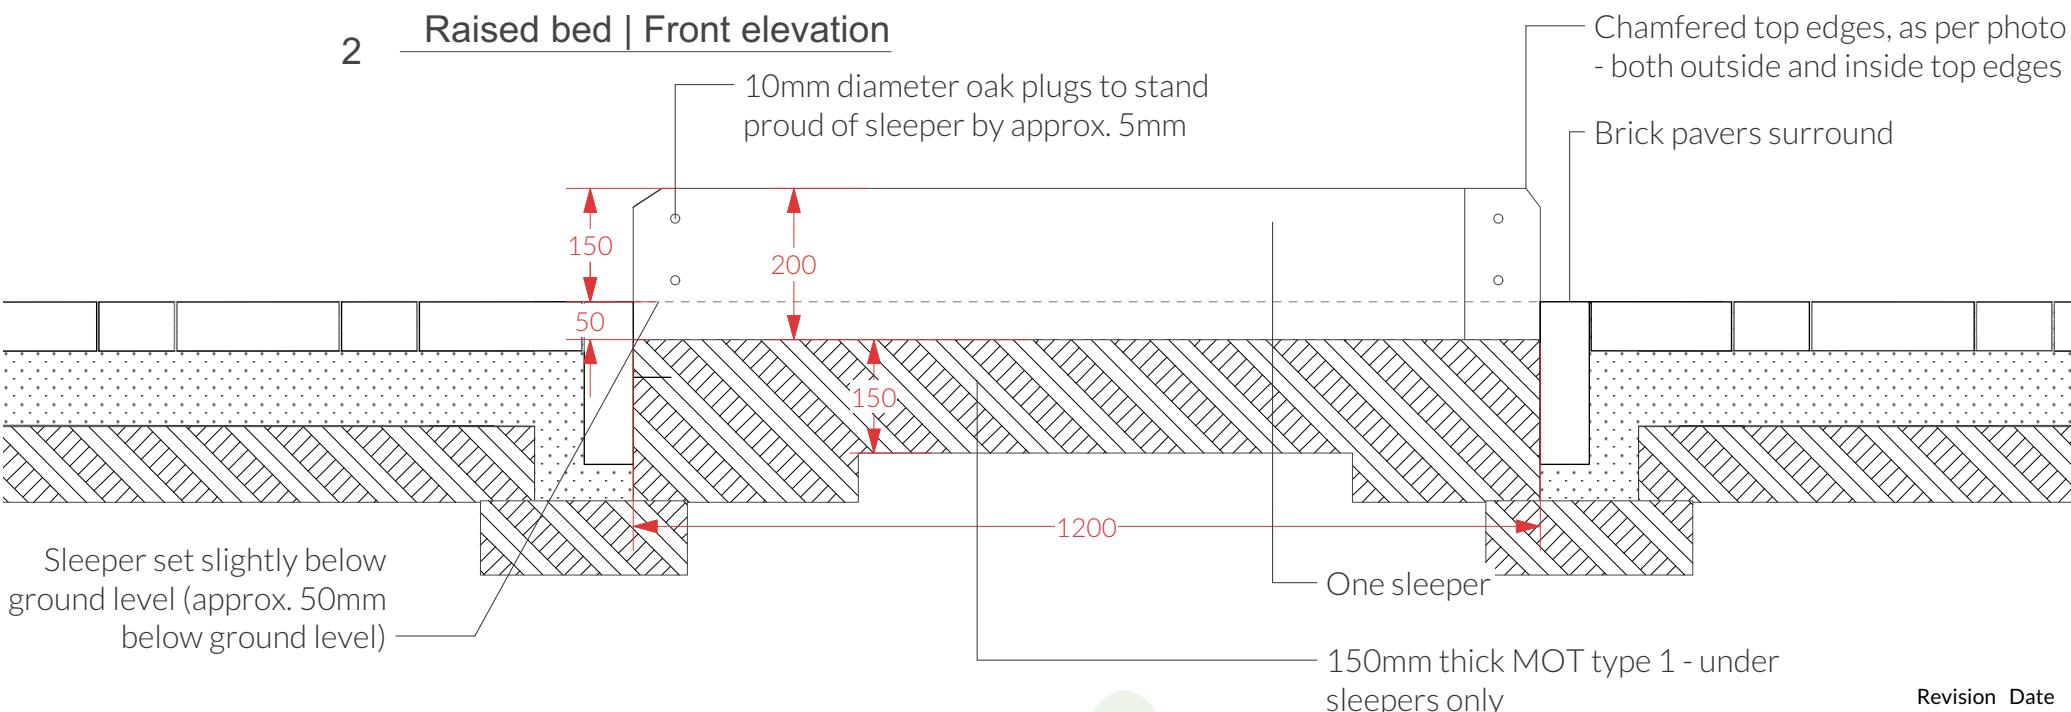
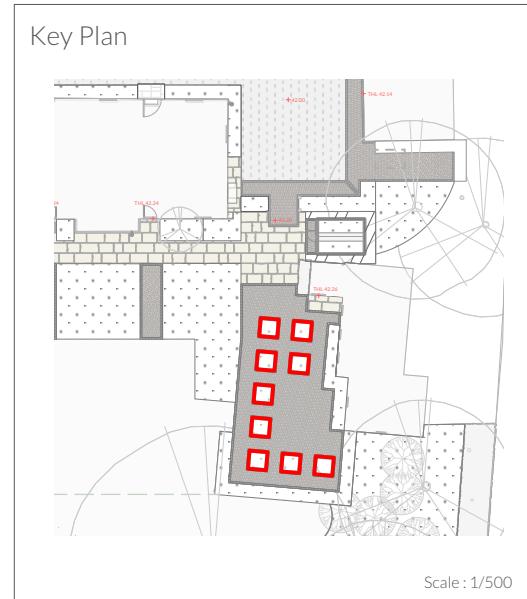


NOTES:

Planting soil to kitchen garden to be Springbridge blended topsoil - backfill to stand min. 50mm proud of top edge of beds
www.springbridge.co.uk

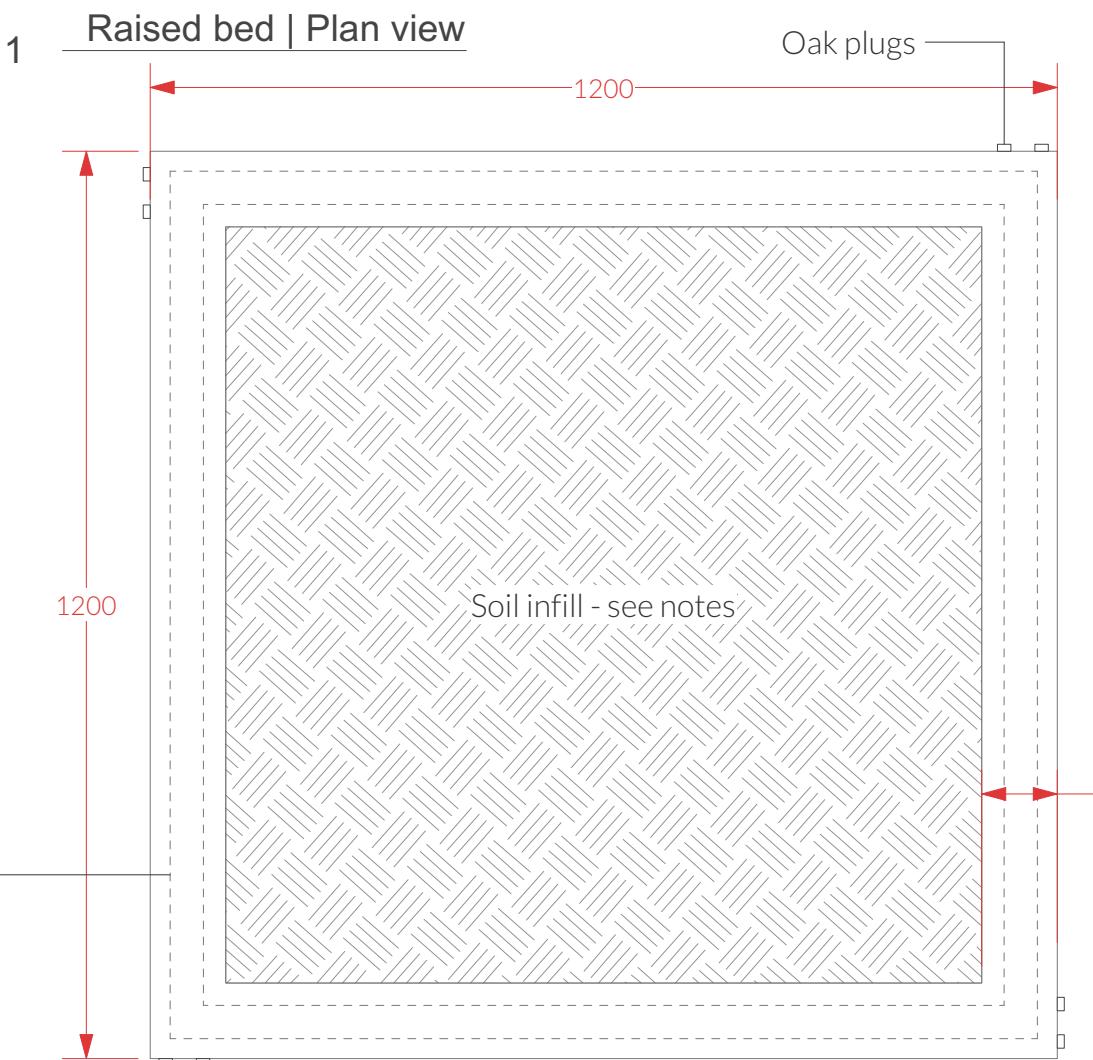

DETAILED DESIGNS

The Studio, Timber Crest, Blakes Road
Wargrave, Berkshire RG10 8LA
T: 0118 940 4204
E: info@thegreenroomstudios.co.uk
www.thegreenroomstudios.co.uk

Revision Date

Project
Gill Mann
Lime Trees
2 Ruscombe Road
Twyford

Description

Sheet Title
Raised beds

Date 24/11/2025 Scale 1:10
Drawn By JH | ML Drawing No. 1163_11

NOTES: ALL DIMENSIONS MUST BE MEASURED ON SITE. DO NOT SCALE FROM THIS DRAWING. REFER ALL DISCREPANCIES TO THE DESIGNER