




Contractors and consultants are not to scale dimensions from this drawing



Street view



Location plan 1:1250@A3

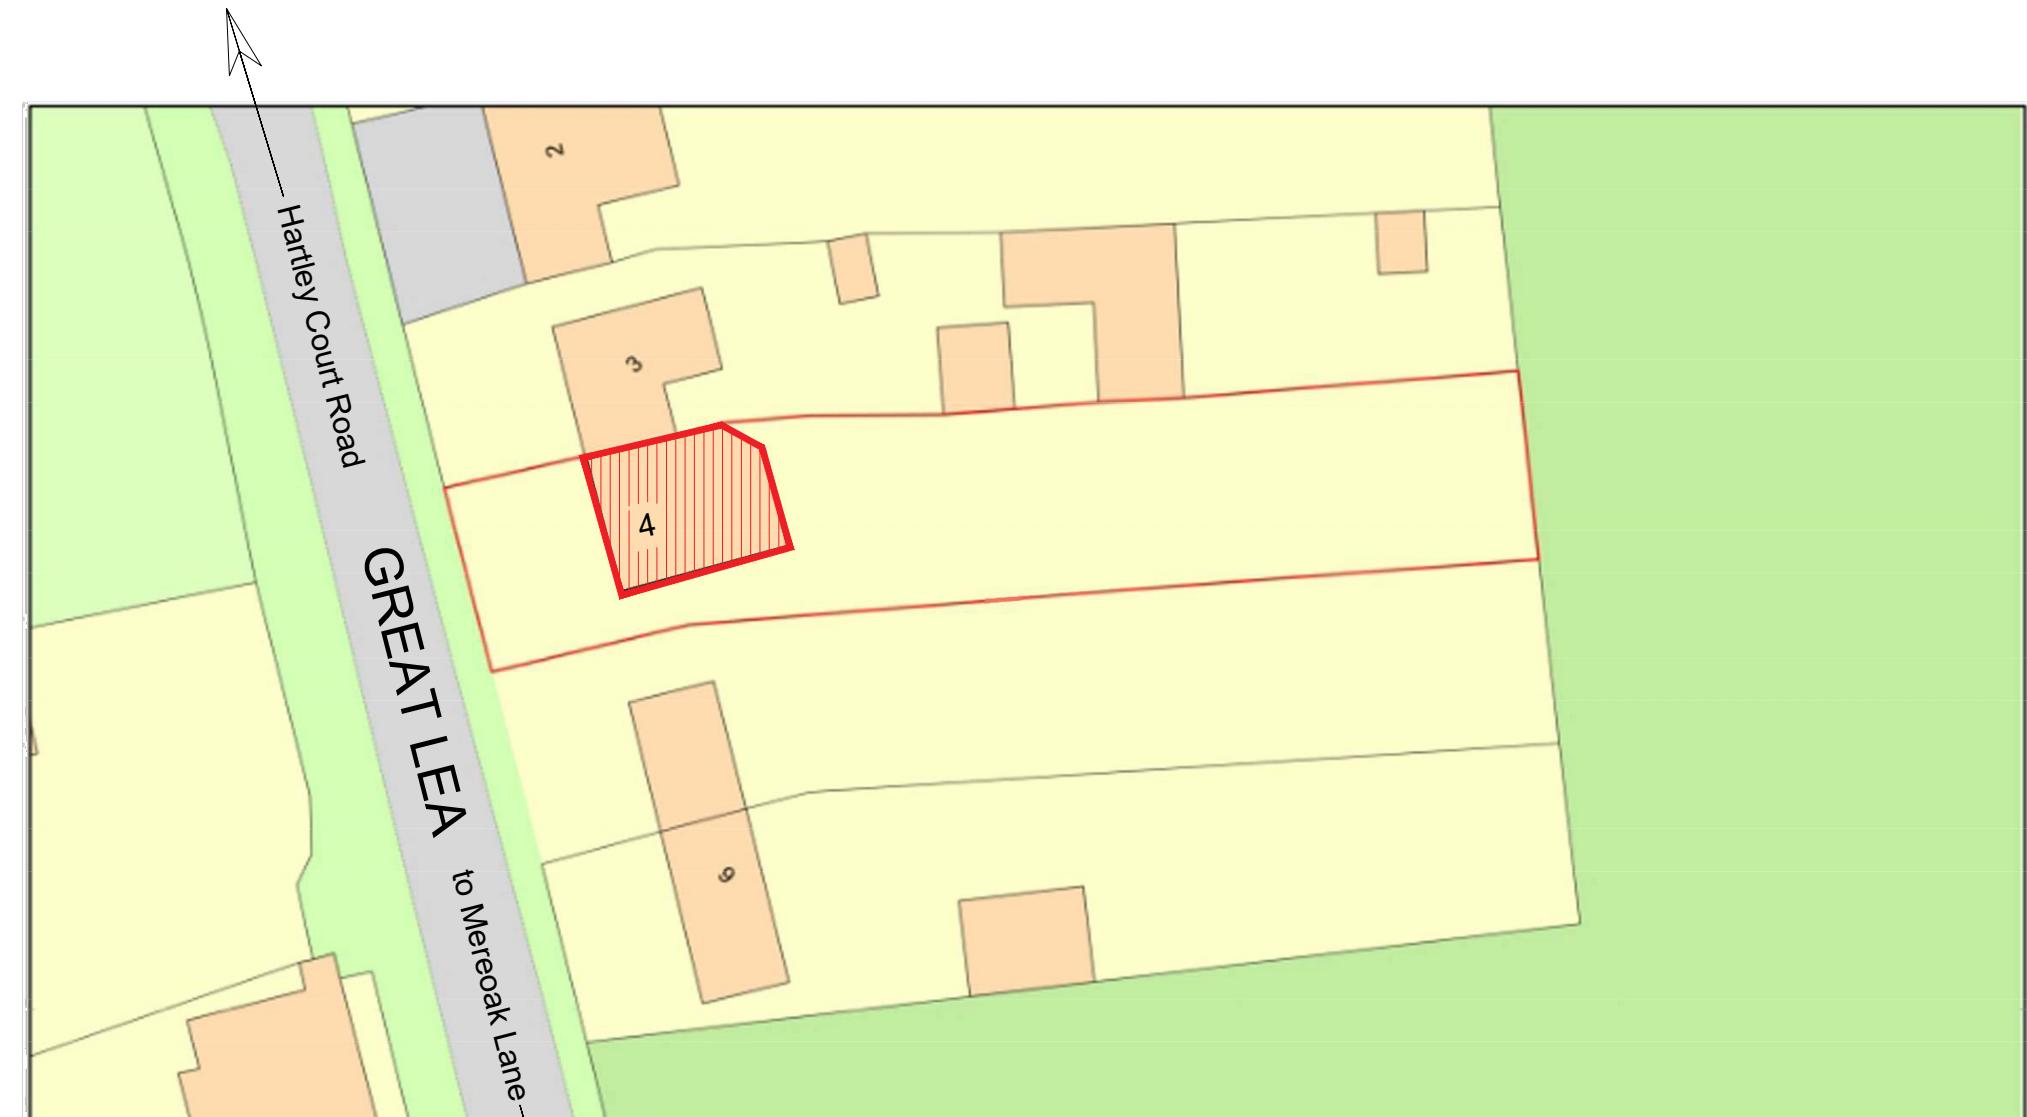

Block plan showing indicative development area 1:500@A3

A scale bar at the bottom of the page, showing a horizontal line with tick marks at 0, 2.5, 5, 10, and 25. To the right of the scale bar, the text "SCALE BAR 1:500" is printed.



Client
L. Williams
Project
4 Great Lea, Three Mile Cross
Description
Location plan & Block plan

A	21-01-26	Planning
-	17-01-26	For information
Revision	Date	Description

Status **Planning**

Scale Drawn By
1:500@A3 & SG
1:1250@A3
Job Number Drawing Number
072 02-01

Date
Jan 26

Revision
A