




FRONT

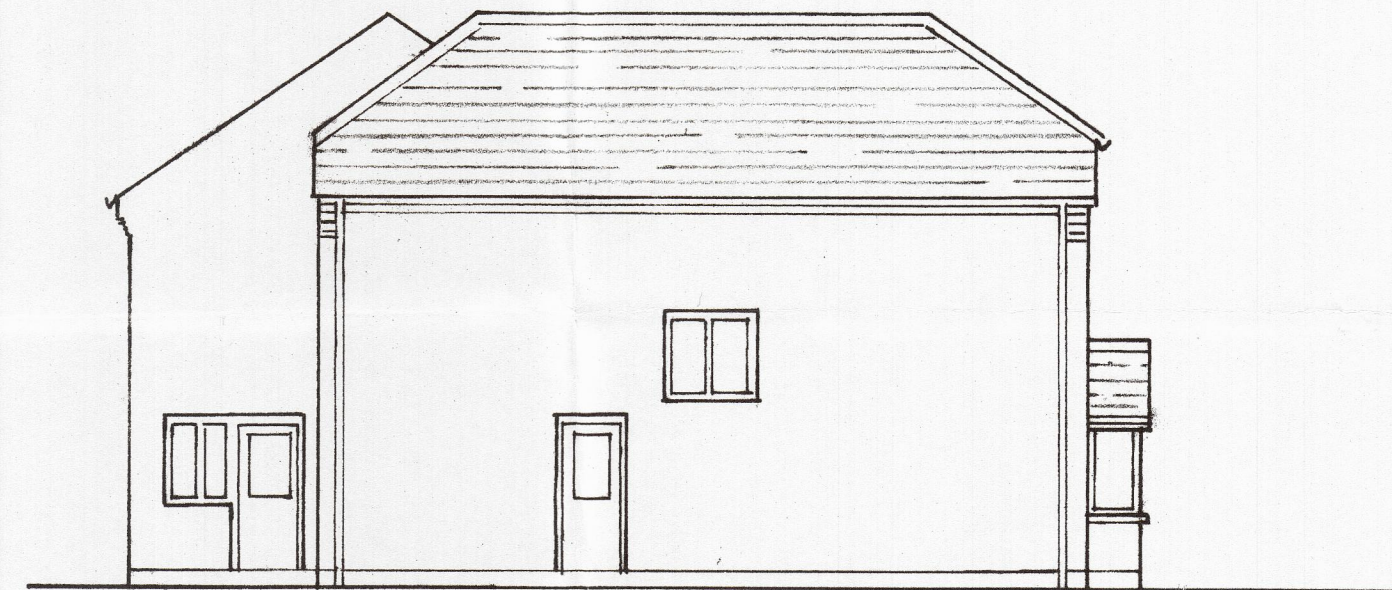

SOUTH WEST SIDE




REAR



N ORTHEAST SIDE

RECEIVED
23 OCT 2025

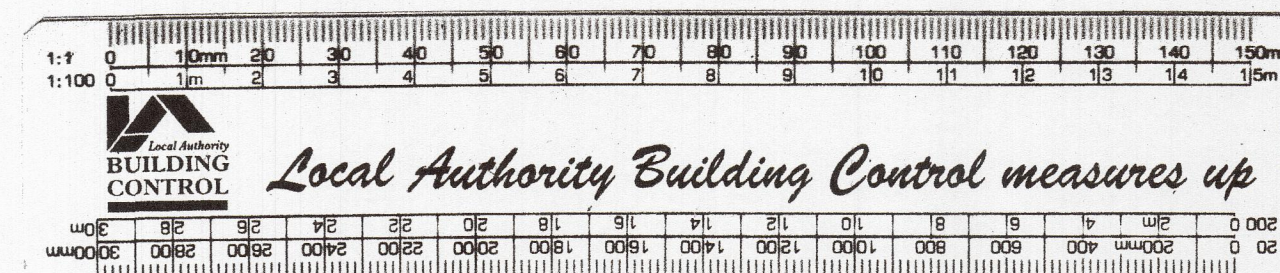

PROPOSED ELEVATIONS
121 THE HAWTHORNS
CHARVIL RG10 9TT
SCALE 1:100
Dwg. No. AMB/05